1. GENERAL LANDSCAPE REQUIREMENTS

LANDSCAPE CONTRACT WORK INCLUDES, BUT IS NOT LIMITED TO, SOIL PREPARATION, FINE OR FINISH GRADING, FURNISHING AND INSTALLING PLANT MATERIAL, WATERING, STAKING, GUYING AND MULCHING. PLANT SIZE AND QUALITY

TREES, PALMS, SHRUBS, GROUNDCOVERS:
PLANT SPECIES AND SIZES SHALL CONFORM TO THOSE INDICATED ON THE DRAWINGS, NOMENCLATURE SHALL CONFORM TO
STANDARD PLANT NAMES, 1942 EDITION. ALL NURSERY STOCK SHALL BE IN ACCORDANCE WITH GRADES AND STANDARDS FOR
NURSERY PLANTS PARTS I & II, LATEST EDITION PUBLISHED BY THE FLORIDA DEPARTMENT OF AGRICULTURE AND CONSUMER
SERVICES, UNLESS SPECIFIED OTHERWISE. ALL PLANTS SHALL BE FLORIDA GRADE NUMBER 1 OR BETTER AS DETERMINED BY THE

ALL CONTAINER GROWN MATERIAL SHALL BE HEALTHY, VIGOROUS, WELL-ROOTED PLANTS AND ESTABLISHED IN THE CONTAINER IN WHICH THEY ARE SOLD. THE PLANTS SHALL HAVE TOPS OF GOOD QUALITY AND BE IN A HEALTHY GROWING CONDITION. AN ESTABLISHED CONTAINER GROWN PLANT SHALL BE TRANSPLANTED INTO A CONTAINER AND GROWN IN THAT CONTAINER SUFFICIENTLY LONG ENOUGH FOR THE NEW FIBROUS ROOTS TO HAVE DEVELOPED SO THAT THE ROOT MASS WILL RETAIN ITS SHAPE AND HOLD TOGETHER WHEN REMOVED FROM THE CONTAINER.

STANDARD PLANTING MIXTURE SHALL BE ONE (1) PART RECYCLED ORGANIC MATERIAL ADDED TO THREE (3) PARTS EXISTING

REPLACEMENT SOIL SHALL BE USED AS SPECIFIED TO REPLACE EXISTING SOILS THAT ARE DETERMINED BY THE LANDSCAPE ARCHITEC TO BE UNSUITABLE FOR PLANTING, IE. ROAD BASE, PAVEMENT, ETC. REPLACMENT SOIL MIX SHALL CONTAIN 60% SAND AND 40% MUCK. SAND SHALL BE 100% CLEAN NATIVE SAND SCREENED TO 1/4" AND MUCK SHALL BE 100% CLEAN ORGANIC NATIVE MUCK SCREENED TO 1/2". ALL SOIL SHALL BE MIXED PRIOR TO DELIVERY ON SITE.

MULCH SHALL BE SHREDDED MELALEUCA, EUCALYPTUS OR GRADE "A" RECYCLED. ALL MULCH IS TO BE APPLIED TO A DEPTH OF 2", EXCEPT AS OTHERWISE NOTED.

FERTILIZER IN BACKFILL MIXTURE FOR ALL PLANTS SHALL CONSIST OF MILORGANITE ACTIVATED SLUDGE MIXED WITH THE BACKFILL AT A RATE OF NOT LESS THAN 50 LBS. PER CUBIC YARD.

FERTILIZER FOR TREES AND SHRUBS MAY BE TABLET FORM OR GRANULAR. GRANULAR FERTILIZER SHALL BE UNIFORM IN COMPOSITION, DRY AND FREE-FLOWING. THIS FERTILIZER SHALL BE DELIVERED TO THE SITE IN THE ORIGINAL UNOPENED BAGS, EACH BEARING THE MANUFACTURER'S STATEMENT OF ANALYSIS, AND SHALL MEET THE FOLLOWING REQUIREMENTS: 16% NITROGEN, 7% PHOSPHORUS, 12% POTASSIUM, PLUS IRON. TABLET FERTILIZER (AGRIFORM OR EQUAL) IN 21 GRAM SIZE SHALL MEET THE FOLLOWING REQUIREMENTS: 20% NITROGEN, 10% PHOSPHORUS AND 5% POTASSIUM.

FERTILIZER WILL BE APPLIED AT THE FOLLOWING RATES:

AGRIFORM TABLETS (21 GRAM)

3 LBS./1" CALIPER

"FLORIDA EAST COAST PALM SPECIAL" SHALL BE APPLIED TO ALL PALMS AT INSTALLATION AT A RATE OF $\frac{1}{2}$ LB. PER INCH OF TRUNK UNLESS OTHERWISE SPECIFIED.

FIELD GROWN TREES AND PALMS PREVIOUSLY ROOT PRUNED SHALL OBTAIN A ROOT BALL WITH SUFFICIENT ROOTS FOR CONTINUED GROWTH WITHOUT RESULTING SHOCK.

CONTRACTOR SHALL NOT MARK OR SCAR TRUNK IN ANY FASHION.

PLANTS SHALL BE WATERED AS NECESSARY OR WITHIN 24 HOURS AFTER NOTIFICATION BY THE LANDSCAPE ARCHITECT. THE LOCATIONS OF PLANTS, AS SHOWN IN THESE PLANS, ARE APPROXIMATE. THE FINAL LOCATIONS MAY BE ADJUSTED TO ACCOMMODATE UNFORESEEN FIELD CONDITIONS. MAJOR ADJUSTMENTS TO THE LAYOUT ARE TO BE APPROVED BY THE

ALL PLASTIC FABRIC SHALL BE REMOVED FROM PLANT MATERIAL AT TIME OF INSTALLATION.

ALL TREES MUST BE STAKED AS SHOWN ON THE PLANTING DETAILS WITHIN 24 HOURS OF PLANTING. STAKES TO REMAIN FOR A MINIMUM OF 9 MONTHS, BUT NO LONGER THAN 18 MONTHS. CONTRACTOR IS RESPONSIBLE FOR MAINTENANCE AND REMOVAL OF THE STAKES.

ALL TREES MUST BE PRUNED AS PER LANDSCAPE ARCHITECT'S DIRECTION. SABAL PALMS MAY BE HURRICANE CUT.

ALL SHRUBS, TREES AND GROUND COVER WILL HAVE IMPROVED BACKFILL PER PLANTING MIXTURE OR REPLACEMENT SOIL MIXTURE AS NOTED ABOVE. THE SOILS SHALL BE PLACED IN THE HOLE DURING PLANTING. TOP DRESSING ONLY IS NOT

DO NOT ALLOW AIR POCKETS TO FORM WHEN BACKFILLING. ALL TREES SHALL BE SPIKED IN UTILIZING WATER AND A TREE BAR. THE LANDSCAPE CONTRACTOR SHALL WATER, MULCH, WEED, PRUNE, AND OTHERWISE MAINTAIN ALL PLANTS, INCLUDING SOD UNTIL COMPLETION OF CONTRACT OR ACCEPTANCE BY LANDSCAPE ARCHITECT. SETTLED PLANTS SHALL BE RESET TO PROPER GRADE, PLANTING SAUCERS RESTORED, AND DEFECTIVE WORK CORRECTED.

THE LANDSCAPE CONTRACTOR SHALL AT ALL TIMES KEEP THE PREMISES FREE FROM ACCUMULATION OF WASTE MATERIALS OR DEBRIS CAUSED BY HIS CREWS DURING THE PERFORMANCE OF THE WORK. UPON COMPLETION OF THE WORK, THE CONTRACTOR SHALL PROMPTLY REMOVE ALL WASTE MATERIALS, DEBRIS, UNUSED PLANT MATERIAL, EMPTY PLANT CONTAINERS AND ALL

UPON COMPLETION OF THE WORK, THE LANDSCAPE CONTRACTOR SHALL NOTIFY THE LANDSCAPE ARCHITECT AND REQUEST A FINAL INSPECTION. ANY ITEMS THAT ARE JUDGED INCOMPLETE OR UNACCEPTABLE BY THE LANDSCAPE ARCHITECT OR OWNER'S REPRESENTATIVE SHALL BE CORRECTED BY THE LANDSCAPE CONTRACTOR WITHIN 14 DAYS.

ILL LABOR AND MATERIAL FOR SOIL AMENDMENTS AND FERTILIZER THAT IS REQUIRED TO INSURE THE SUCCESSFUL STABLISHMENT AND SURVIVAL OF THE PROPOSED VEGETATION, AS WELL AS ALL THE COST FOR THE REMOVAL OF UNSUITABLE OR EXCESS BACKFILL MATERIAL, SHALL BE INCLUDED IN THE CONTRACTOR'S BID TO PERFORM THE WORK REPRESENTED IN THIS

LANDSCAPE NOTES

CITY OF COCONUT CREEK

1. All landscape and specifications shall meet or exceed the minimum

requirements as provided in the City of Coconut Creek Land Development Code. Plans are incomplete without written notes and specifications. 2. All planting material shall meet or exceed Florida Grade #1 as specified in Grades and Standards for Nursery Plants, current edition. Trees shall not be

STANDARD LANDSCAPE NOTES

tipped, topped, or shaped prior to installation. 3. Landscape shall be placed to edge of abutting streets, canals, lakes or other

4. All mechanical equipment, air conditioning, irrigation pump stations and equipment, FPL transformers, pool pumps, etc., must be screened on three (3) sides by landscape shrubs.

NOTE: The quantity of screening shrubs is in addition to the required number of shrubs as provided in the code calculation table. All screening shrubs shall be planted for proper operation of equipment being screened and/or per the requirements of the utility as necessary. All hedge material required for screening purposes shall be planted with branches touching.

Adjust on-center spacing as necessary and/or provide additional plants to

provide an adequate screen. Sight distance concerns must be maintained for clear sight visibility from thirty (30) inches to seventy-two inches, tree trunks excluded. Measurement shall be made from top of root ball planted at proper elevation.

Guying/staking practices shall not permit nails, screws, wires, etc., to penetrate outer surfaces of trees, palms or other plant material. Trees, palms and plant material rejected due to this practice shall be replaced with the inspector on site. Burlap material, wire cages, plastic/canvas straps, etc., must be cut and removed for the top one-half (1/2) depth of the root ball. Trees and shrubs grown in grow bags or grow bag type material must have such material REMOVED

ENTIRELY prior to planting the tree or shrub. All plant material shall be free of pests, insects, disease, weeds, etc. 9. All required landscape material shall be installed using a planting soil mix

comprised of a type appropriate to the individual proposed plant material and the native soil found on the site. 10. All plant material shall be planted at the proper depth, as originally grown and/or so the top of the root ball is flush or slightly above finished grade immediately after planting. All trees should provide trunk taper when properly planted at the

11. All plant material shall be watered in at time of planting to eliminate air pockets in the root zone area. 12. Upon completion of work, the site shall be cleared of all debris, superfluous

materials, and equipment caused by this permit to the satisfaction of the inspector

13. Refer to Coconut Creek Fire Equipment Clear Zone diagram to maintain a safe zone fronting fire hydrants. 14. Do not plant trees, shrubs or groundcover within Electric Meter Clear Zone.

Provide a safe zone as described by the Electrical Inspector. 15. All landscaped areas shall be provided with an underground fully automatic irrigation system using pop-up sprinklers. System shall provide 100% coverage with 50% overlap (minimum) using rust free water, except preserved areas remaining in natural state. A rain sensor device or switch shall be installed that will override the irrigation system when adequate rainfall has occurred. Water shall not be directed and/or provided onto impervious surfaces and/or be designed or installed to throw water over an impervious surface such as a

p.m. to 8:00 a.m. only or as may be further restricted by South Florida Water Management District or other jurisdictional agency. 16. Irrigation permits and plans shall be submitted for approval at time of building

sidewalk, etc. Hours of operation for all irrigation systems shall be limited to 5:00


17. All non-single family or duplex irrigation systems other than City water systems shall require a South Florida Water Management District water use permit prior to issuance of an irrigation permit and installation of the irrigation system as 18. All site amenities to include site street lights, landscape common open space,

irrigation common open space, buffers, berms, landscape entry features, etc. leading up to and including the model center and/or first certificate of occupancy must be completed and functional prior to issuance of the first requested certificate of occupancy. 19. The height of all required, designed and installed berms shall be from the

highest adjacent point whether it is the sidewalk, parking area, vehicular use area, surrounding ground, etc. Where a berm abuts a sidewalk, there shall be a one (1) foot level sod area adjacent to the sidewalk prior to the start of incline for 20. An inspection is required prior to the backfilling of trees/palms in all parking

medians and islands.


PLANTING DETAILS

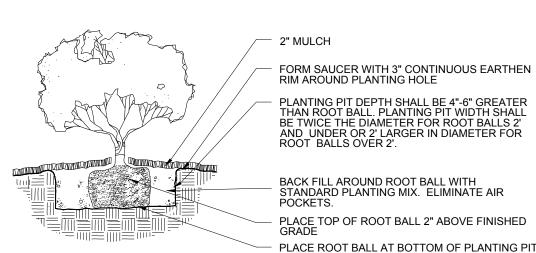

SHRUB/GROUNDCOVER PLANTING DETAIL

NTS

NTS

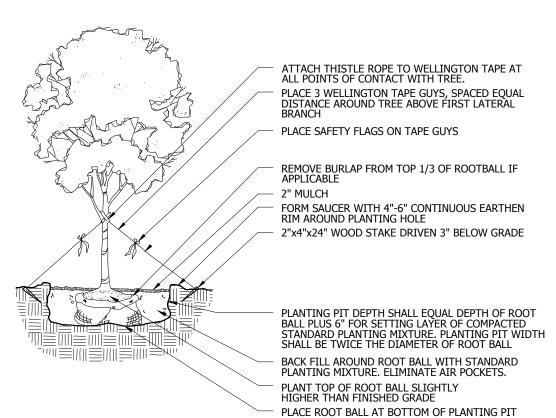

LARGE TREE PLANTING DETAIL

SKIRT SHALL BE NEAT & MATCHED ON ALL PALMS SABAL PALMS TO BE SLICK TRUNK (UNLESS OTHERWISE NOTED) 5 - 2"x4"x18" WOOD BATTENS OVER 5 LAYERS OF BURLAP, DO NOT NAIL BATTENS TO PALM, HEIGHT OF BATTENS SHALL BE LOCATED IN RELATION TO THE HEIGHT OF THE PALM FOR ADEQUATE BRACING -2 STEEL BANDS CLEAR TRUNK (CT) HEIGHT VARIËS _PLANT ROOT BALL SLIGHTLY ABOVE FINISHED GRADE –2" MUI CH _FORM SAUCER WITH 4"-6" CONTINUOUS -EARTHEN RIM AROUND PLANTING HOLE SAFETY FLAG-_2"x4"x24" WOOD STAKE REMAINING 3" ABOVE GRADE -EXISTING SUBGRADE BACK FILL AROUND ROOT BALL WITH
-STANDARD PLANTING MIXTURE. ELIMINATE
AIR POCKETS. SIZE OF ROOT BALL WILL BE IN PROPORTION TO SIZE AND TYPE OF PALM IN RELATION TO SOUND NURSERY PRACTICE -PLACE ROOT BALL AT BOTTOM OF PLANTING PIT

SLICK TRUNK SABAL PALM PLANTING DETAIL

NTS

-HURRICANE CUT FRONDS

PLANT LIST

TREES	QTY	BOTANICAL NAME	COMMON NAME	CONT	CAL	SIZE	NATIVE	DR. TOL.	REMARKS	DIVERSIFICATION PERCENTAGE
BA	7	BULNESIA ARBOREA	VERAWOOD	200 gal	4"Cal	12`-14` HT. x 4-5` SPRD.	N		SINGLE STRAIGHT TRUNK. FULL CANOPY.	6%
BU	26	BURSERA SIMARUBA	GUMBO LIMBO	FIELD GROWN	3"Cal	15` HT X 7` SPRD.	Υ	Υ	FULL CANOPY	22%
CLDS	8	CLUSIA ROSEA	BIG LEAF CLUSIA TREE	30 gal, MIN.	2-3" Cal	8`-10` OA	Υ	N	STANDARD, TREE FORM, FULL CANOPY	1%
CES	11	CONOCARPUS ERECTUS SERICEUS	SILVER BUTTONWOOD TREE	30 gal	2"Cal	8`-10` HT., 6`-8` SPD.	Υ	Υ	FULL CANOPY. SINGLE STRAIGHT TRUNK.	7%
ED	4	ELAEOCARPUS DECIPIENS	JAPANESE BLUEBERRY TREE	30 gal	N.A.	8`-10` O.A.	N	N	CONICAL, FULL TO BASE	9%
JAT	3	JATROPHA INTEGERIMA	JATROPHA	25 gal	2"Cal	8` HT., 4` SPD.	N		FULL & THICK, FLORIDA FANCY	3%
IJ	11	LIGUSTRUM JAPONICUM	JAPANESE PRIVET	25 gal	MULTI TRUNK	8, X 8,	N	N	FULL CANOPY, MULTI-STEM, LIMB UP	3%
QV-R+	2	QUERCUS VIRGINIANA	LIVE OAK	RELOCATED	5-6" Cal	EXISTING	Y		RELOCATED, FULL CANOPY, FLORIDA FANCY,	9%
Q.	_	Q02.1000 12.101.12.11.1	22.2 07.11		5 5 54.	2,120,121,10	-		SYMMETRICAL	
QV	13	QUERCUS VIRGINIANA `CATHEDRAL`	CATHEDRAL LIVE OAK	200 gal	5-6" Cal	14` HT. X 7` SPRD	Υ		FULL CANOPY, FLORIDA FANCY, SYMMETRICAL	12%
SM	18	SWIETENIA MAHAGONI	SWEET MAHOGANY	N.A.	3.5"Cal	15` HT X 7` SPRD.	Ϋ́	N	FULL	19%
TAB	4	TABEBUIA CARAIBA	SILVER TRUMPET	N.A.	3"Cal	12`-14` HT., 6` SPD.	N	. •	FULL CANOPY, CHARACTER	6%
TI	3	TIBOUCHINA GRANULOSA	PURPLE GLORY TREE	25 gal	3.5"Cal	8` X 8`	N		FULL CANOPY, SYMETRICAL	3%
11	5	TIDOOCHINA GIVANOLOSA	TORTLE GLORT TREE	25 gai	J.J Cai	0 70	IN		TOLL CANOTT, STRICTAGE	
PALM TREES	QTY	BOTANICAL NAME	COMMON NAME	CONT	CAL	SIZE	NATIVE	DR. TOL.	REMARKS	DIVERSIFICATION PERCENTAGE
AW	1	ACOELORRHAPHE WRIGHTII	PAUROTIS PALM	FIELD GROWN	CAL	10`-14` HT	V	DIG TOL	6 CANES MINIMUM, FULL	1%
CH1	4	CHAMAEROPS HUMILIS	EUROPEAN FAN PALM	45 gal	N.A.	4`-5` O.A.	N	N	MULTI TRUNK, FULL CANOPY	4%
LD	2	LIVISTONIA DECIPIENS	TRIPLE TRUNK RIBBON PALM	N.A.	N.A.	18` O.A.	N	N	FULL CANOPY, TRIPLE STRAIGHT TRUNK,	2%
LD	2	LIVISTONIA DECIFICIS	TRIFLE TRONK RIBBON FALM	IV.A.	N.A.	10 O.A.	IN	IN	MATCHED	
PH1	2	PHOENIX DACTYLIFERA `MEDJOOL`	MEDJOOL DATE PALM	FIELD GROWN	NΛ	12` C.T.	N		STRAIGHT TRUNK, FULL CANOPY, MATCHED,	2%
1111	۷	THOUNT DACTILITEIN HEDJOOL	MEDIOOL DATE TALM	TILLD GROWN	Ν.Δ.	12 C.1.	IN		DIAMOND CUT	
PH2	6	PHOENIX DACTYLIFERA `MEDJOOL`	MEDJOOL DATE PALM	FIELD GROWN	NΛ	20` C.T.	N		STRAIGHT TRUNK, FULL CANOPY, MATCHED,	6%
FIIZ	U	FIIOLINIA DACITEILERA MEDIOOL	MEDJOOL DATE FALM	I ILLD GROWN	N.A.	20 C.1.	IN		DIAMOND CUT	
DDE	2	PHOENIX ROEBELENII	DICMY DATE DALM	20 gal MIN	NI A	E 6' HT MULTITOUNIZ	N		FULL CANOPY, 5 STEM MIN. 3` CT MIN FOR EACH	2%
PR5	2	PHOENIX ROEDELENII	PIGMY DATE PALM	30 gal, MIN.	N.A.	5-6` HT., MULTI TRUNK	N		TRUNK	= 70
PT1	16	PTYCHOSPERMA ELEGANS	ALEXANDER PALM	N.A.	N.A.	10` O.A.	N	N	FULL CANOPY, SINGLE STRAIGHT TRUNK,	15%
LII	10	FITCHOSFERMA LEEGANS	ALLAANDER FALM	IV.A.	N.A.	10 O.A.	IN	IN	MATCHED	
PT4	7	PTYCHOSPERMA ELEGANS	ALEXANDER PALM	N.A.	N.A.	10` O.A.	N	N	FULL CANOPY, TRIPLE TRUNK	7%
	4	PTYCHOSPERMA ELEGANS PTYCHOSPERMA ELEGANS	ALEXANDER PALM ALEXANDER PALM	N.A. N.A.	N.A. N.A.	10 O.A. 12` O.A.	IN N	IN		4%
PT2	•						IN N	N	FULL CANOPY, DOUBLE TRUNK, MATCHED	2%
PT3 RE	2 11	PTYCHOSPERMA ELEGANS ROYSTONEA ELATA	ALEXANDER PALM FLORIDA ROYAL PALM	N.A. FIELD GROWN	N.A. N.A.	16` O.A. 16` GW	IN V	N	FULL CANOPY,TRIPLE TRUNK, MATCHED FULL, STRAIGHT TRUNK, MATCHED	11%
							T V			1%
RE-R+	2	ROYSTONEA ELATA	FLORIDA ROYAL PALM	RELOCATED	N.A.	EXISTING	Y		RELOCATED, FULL, STRAIGHT TRUNK, MATCHED	20%
SP SP P	19	SABAL PALMETTO	CABBAGE PALM	B & B		8`, 12`, 16` CT. STAGG. EXISTING	Y		STAGGERED HEIGHTS. SLICK TRUNK	2%
SP-R+	4	SABAL PALMETTO	CABBAGE PALM	RELOCATED		EXISTING	Y		RELOCATED, STAGGERED HEIGHTS. SLICK TRUNK	
TD	4.0	TUDINAV DADIATA	THAT CHE DAILS							1.0%
TR	19	THRINAX RADIATA	THATCH PALM	25 gal	N.A.	6` HT. X 5-6` SPRD.	Ϋ́	Y	FULL & THICK	18% 3%
TR AD2-R+	19 3	THRINAX RADIATA VEITCHIA MERRILLII	THATCH PALM CHRISTMAS PALM		N.A. N.A.		Y N	Y N		18% 3%
AD2-R+	3	VEITCHIA MERRILLII	CHRISTMAS PALM	25 gal RELOCATED	N.A.	6` HT. X 5-6` SPRD. EXISTING	N	N	FULL & THICK DOUBLE TRUNK, FULL CANOPY, MATCHED	3%
AD2-R+ SHRUBS	3 <u>QTY</u>	VEITCHIA MERRILLII BOTANICAL NAME	CHRISTMAS PALM COMMON NAME	25 gal RELOCATED CONT	N.A. SIZE	6` HT. X 5-6` SPRD. EXISTING SPACE			FULL & THICK DOUBLE TRUNK, FULL CANOPY, MATCHED REMARKS	3% DIVERSIFICATION PERCENTAGE
AD2-R+ SHRUBS CT3	3 QTY 11	VEITCHIA MERRILLII BOTANICAL NAME CORDYLINE TERMINALIS `AUNTIE LOU`	CHRISTMAS PALM COMMON NAME AUNTIE LOU TI PLANT	25 gal RELOCATED CONT 7 gal	N.A. <u>SIZE</u> 3` X 3`	6` HT. X 5-6` SPRD. EXISTING SPACE A.S.	N	N	FULL & THICK DOUBLE TRUNK, FULL CANOPY, MATCHED REMARKS FULL	3% <u>DIVERSIFICATION PERCENTAGE</u> 0.2%
AD2-R+ SHRUBS CT3 CI	3 QTY 11 354	VEITCHIA MERRILLII BOTANICAL NAME CORDYLINE TERMINALIS `AUNTIE LOU` CHRYSOBALANUS ICACO `RED TIP`	CHRISTMAS PALM COMMON NAME AUNTIE LOU TI PLANT RED TIP COCOPLUM	25 gal RELOCATED CONT 7 gal 7 gal	N.A. <u>SIZE</u> 3` X 3` 2` X 2`	6` HT. X 5-6` SPRD. EXISTING SPACE A.S. 2.5` O.C.	N	N	FULL & THICK DOUBLE TRUNK, FULL CANOPY, MATCHED REMARKS FULL FULL & THICK	3% <u>DIVERSIFICATION PERCENTAGE</u> 0.2% 6%
AD2-R+ SHRUBS CT3 CI CL2	3 QTY 11 354 47	VEITCHIA MERRILLII BOTANICAL NAME CORDYLINE TERMINALIS `AUNTIE LOU` CHRYSOBALANUS ICACO `RED TIP` CLUSIA GUTTIFERA	CHRISTMAS PALM COMMON NAME AUNTIE LOU TI PLANT RED TIP COCOPLUM CLUSIA	25 gal RELOCATED CONT 7 gal 7 gal 15 gal	N.A. <u>SIZE</u> 3` X 3` 2` X 2` 4` O.A.	6` HT. X 5-6` SPRD. EXISTING SPACE A.S. 2.5` O.C. 4` O.C.	N	N	FULL & THICK DOUBLE TRUNK, FULL CANOPY, MATCHED REMARKS FULL FULL & THICK FULL & THICK	DIVERSIFICATION PERCENTAGE 0.2% 6% 1%
AD2-R+ SHRUBS CT3 CI CL2 CL1	3 QTY 11 354 47 522	VEITCHIA MERRILLII BOTANICAL NAME CORDYLINE TERMINALIS `AUNTIE LOU` CHRYSOBALANUS ICACO `RED TIP` CLUSIA GUTTIFERA CLUSIA GUTTIFERA	CHRISTMAS PALM COMMON NAME AUNTIE LOU TI PLANT RED TIP COCOPLUM CLUSIA SMALL-LEAF CLUSIA	25 gal RELOCATED CONT 7 gal 7 gal 15 gal 7 gal	N.A. SIZE 3` X 3` 2` X 2` 4` O.A. 30"X30"	6` HT. X 5-6` SPRD. EXISTING SPACE A.S. 2.5` O.C. 4` O.C. 3` O.C.	N	N	FULL & THICK DOUBLE TRUNK, FULL CANOPY, MATCHED REMARKS FULL FULL & THICK FULL & THICK FULL & THICK FULL & THICK FULL & THICK, FLORIDA FANCY	3% DIVERSIFICATION PERCENTAGE 0.2% 6% 1% 9%
AD2-R+ SHRUBS CT3 CI CL2 CL1 CVD	3 QTY 11 354 47 522 13	VEITCHIA MERRILLII BOTANICAL NAME CORDYLINE TERMINALIS `AUNTIE LOU` CHRYSOBALANUS ICACO `RED TIP` CLUSIA GUTTIFERA CLUSIA GUTTIFERA CODIAEUM VARIEGATUM `DREADLOCK`	CHRISTMAS PALM COMMON NAME AUNTIE LOU TI PLANT RED TIP COCOPLUM CLUSIA SMALL-LEAF CLUSIA DREADLOCK CROTON	25 gal RELOCATED CONT 7 gal 7 gal 15 gal 7 gal 15 gal	N.A. SIZE 3` X 3` 2` X 2` 4` O.A. 30"X30" 3`-4` O.A.	6` HT. X 5-6` SPRD. EXISTING SPACE A.S. 2.5` O.C. 4` O.C. 3` O.C. A.S.	N	N	FULL & THICK DOUBLE TRUNK, FULL CANOPY, MATCHED REMARKS FULL FULL & THICK FULL & THICK FULL & THICK FULL & THICK, FLORIDA FANCY FULL.	3% DIVERSIFICATION PERCENTAGE 0.2% 6% 1% 9% 0.2%
AD2-R+ SHRUBS CT3 CI CL2 CL1 CVD CA	3 QTY 11 354 47 522 13 20	VEITCHIA MERRILLII BOTANICAL NAME CORDYLINE TERMINALIS `AUNTIE LOU` CHRYSOBALANUS ICACO `RED TIP` CLUSIA GUTTIFERA CLUSIA GUTTIFERA CODIAEUM VARIEGATUM `DREADLOCK` CRINUM ASIATICUM `QUEEN EMMA`	CHRISTMAS PALM COMMON NAME AUNTIE LOU TI PLANT RED TIP COCOPLUM CLUSIA SMALL-LEAF CLUSIA DREADLOCK CROTON RED CRINUM LILY	25 gal RELOCATED CONT 7 gal 7 gal 15 gal 7 gal 15 gal 7 gal 7 gal	N.A. SIZE 3` X 3` 2` X 2` 4` O.A. 30"X30" 3`-4` O.A. 2.5` X 2.5`	6` HT. X 5-6` SPRD. EXISTING SPACE A.S. 2.5` O.C. 4` O.C. 3` O.C. A.S. A.S.	N	N	FULL & THICK DOUBLE TRUNK, FULL CANOPY, MATCHED REMARKS FULL FULL & THICK FULL & THICK FULL & THICK FULL & THICK, FLORIDA FANCY FULL. FULL & THICK	3% DIVERSIFICATION PERCENTAGE 0.2% 6% 1% 9% 0.2% 0.3%
AD2-R+ SHRUBS CT3 CI CL2 CL1 CVD CA SOI	3 QTY 11 354 47 522 13 20 22	VEITCHIA MERRILLII BOTANICAL NAME CORDYLINE TERMINALIS `AUNTIE LOU` CHRYSOBALANUS ICACO `RED TIP` CLUSIA GUTTIFERA CLUSIA GUTTIFERA CODIAEUM VARIEGATUM `DREADLOCK` CRINUM ASIATICUM `QUEEN EMMA` DRACAENA REFLEXA	CHRISTMAS PALM COMMON NAME AUNTIE LOU TI PLANT RED TIP COCOPLUM CLUSIA SMALL-LEAF CLUSIA DREADLOCK CROTON RED CRINUM LILY SONG OF INDIA	25 gal RELOCATED CONT 7 gal 7 gal 15 gal 7 gal 15 gal 7 gal 7 gal 7 gal 7 gal 7 gal 7 gal	N.A. SIZE 3` X 3` 2` X 2` 4` O.A. 30"X30" 3`-4` O.A. 2.5` X 2.5` 3` X 3`	6` HT. X 5-6` SPRD. EXISTING SPACE A.S. 2.5` O.C. 4` O.C. 3` O.C. A.S. A.S. 3` O.C.	N	N	FULL & THICK DOUBLE TRUNK, FULL CANOPY, MATCHED REMARKS FULL FULL & THICK FULL & THICK FULL & THICK, FLORIDA FANCY FULL. FULL & THICK FULL & THICK FULL MULTI	3% DIVERSIFICATION PERCENTAGE 0.2% 6% 1% 9% 0.2% 0.3% 0.4%
AD2-R+ SHRUBS CT3 CI CL2 CL1 CVD CA SOI SS7	3 QTY 11 354 47 522 13 20 22 29	VEITCHIA MERRILLII BOTANICAL NAME CORDYLINE TERMINALIS `AUNTIE LOU` CHRYSOBALANUS ICACO `RED TIP` CLUSIA GUTTIFERA CLUSIA GUTTIFERA CODIAEUM VARIEGATUM `DREADLOCK` CRINUM ASIATICUM `QUEEN EMMA` DRACAENA REFLEXA MYRCIANTHES FRAGRANS	CHRISTMAS PALM COMMON NAME AUNTIE LOU TI PLANT RED TIP COCOPLUM CLUSIA SMALL-LEAF CLUSIA DREADLOCK CROTON RED CRINUM LILY SONG OF INDIA SIMPSON'S STOPPER	25 gal RELOCATED CONT 7 gal 7 gal 15 gal 7 gal 15 gal 7 gal 7 gal 7 gal 7 gal 7 gal 7 gal	N.A. SIZE 3` X 3` 2` X 2` 4` O.A. 30"X30" 3`-4` O.A. 2.5` X 2.5` 3` X 3` 4` X 3`	6` HT. X 5-6` SPRD. EXISTING SPACE A.S. 2.5` O.C. 4` O.C. 3` O.C. A.S. A.S. 3` O.C. 3` O.C.	N NATIVE N Y Y Y N N N	N	FULL & THICK DOUBLE TRUNK, FULL CANOPY, MATCHED REMARKS FULL FULL & THICK FULL & THICK FULL & THICK, FLORIDA FANCY FULL. FULL & THICK FULL & THICK FULL THICK FULL THICK FULL THICK FULL THICK FULL THICK FULL	3% DIVERSIFICATION PERCENTAGE 0.2% 6% 1% 9% 0.2% 0.3% 0.4% 0.4%
AD2-R+ SHRUBS CT3 CI CL2 CL1 CVD CA SOI	3 QTY 11 354 47 522 13 20 22	VEITCHIA MERRILLII BOTANICAL NAME CORDYLINE TERMINALIS `AUNTIE LOU` CHRYSOBALANUS ICACO `RED TIP` CLUSIA GUTTIFERA CLUSIA GUTTIFERA CODIAEUM VARIEGATUM `DREADLOCK` CRINUM ASIATICUM `QUEEN EMMA` DRACAENA REFLEXA	CHRISTMAS PALM COMMON NAME AUNTIE LOU TI PLANT RED TIP COCOPLUM CLUSIA SMALL-LEAF CLUSIA DREADLOCK CROTON RED CRINUM LILY SONG OF INDIA	25 gal RELOCATED CONT 7 gal 7 gal 15 gal 7 gal 15 gal 7 gal 7 gal 7 gal 7 gal 7 gal 7 gal	N.A. SIZE 3` X 3` 2` X 2` 4` O.A. 30"X30" 3`-4` O.A. 2.5` X 2.5` 3` X 3`	6` HT. X 5-6` SPRD. EXISTING SPACE A.S. 2.5` O.C. 4` O.C. 3` O.C. A.S. A.S. 3` O.C.	N	N	FULL & THICK DOUBLE TRUNK, FULL CANOPY, MATCHED REMARKS FULL FULL & THICK FULL & THICK FULL & THICK, FLORIDA FANCY FULL. FULL & THICK FULL & THICK FULL MULTI	3% DIVERSIFICATION PERCENTAGE 0.2% 6% 1% 9% 0.2% 0.3% 0.4%
AD2-R+ SHRUBS CT3 CI CL2 CL1 CVD CA SOI SS7 PM	3 QTY 11 354 47 522 13 20 22 29 114	VEITCHIA MERRILLII BOTANICAL NAME CORDYLINE TERMINALIS `AUNTIE LOU` CHRYSOBALANUS ICACO `RED TIP` CLUSIA GUTTIFERA CLUSIA GUTTIFERA CODIAEUM VARIEGATUM `DREADLOCK` CRINUM ASIATICUM `QUEEN EMMA` DRACAENA REFLEXA MYRCIANTHES FRAGRANS PODOCARPUS MAKII	CHRISTMAS PALM COMMON NAME AUNTIE LOU TI PLANT RED TIP COCOPLUM CLUSIA SMALL-LEAF CLUSIA DREADLOCK CROTON RED CRINUM LILY SONG OF INDIA SIMPSON'S STOPPER PODOCARPUS	25 gal RELOCATED CONT 7 gal 7 gal 15 gal 7 gal 15 gal 7 gal 7 gal 7 gal 7 gal 15 gal 15 gal	N.A. SIZE 3` X 3` 2` X 2` 4` O.A. 30"X30" 3`-4` O.A. 2.5` X 2.5` 3` X 3` 4` X 3` 4` HT., 2` SPRD	6` HT. X 5-6` SPRD. EXISTING SPACE A.S. 2.5` O.C. 4` O.C. 3` O.C. A.S. A.S. 3` O.C. 3` O.C. 3` O.C.	N NATIVE N Y Y N N N N N N N	N DR. TOL.	FULL & THICK DOUBLE TRUNK, FULL CANOPY, MATCHED REMARKS FULL FULL & THICK FULL & THICK FULL & THICK, FLORIDA FANCY FULL. FULL & THICK FULL, MULTI FULL FULL & THICK	3% DIVERSIFICATION PERCENTAGE 0.2% 6% 1% 9% 0.2% 0.3% 0.4% 0.4% 2%
AD2-R+ SHRUBS CT3 CI CL2 CL1 CVD CA SOI SS7 PM GROUND COVERS	3 QTY 11 354 47 522 13 20 22 29 114 QTY	VEITCHIA MERRILLII BOTANICAL NAME CORDYLINE TERMINALIS `AUNTIE LOU` CHRYSOBALANUS ICACO `RED TIP` CLUSIA GUTTIFERA CLUSIA GUTTIFERA CODIAEUM VARIEGATUM `DREADLOCK` CRINUM ASIATICUM `QUEEN EMMA` DRACAENA REFLEXA MYRCIANTHES FRAGRANS PODOCARPUS MAKII BOTANICAL NAME	CHRISTMAS PALM COMMON NAME AUNTIE LOU TI PLANT RED TIP COCOPLUM CLUSIA SMALL-LEAF CLUSIA DREADLOCK CROTON RED CRINUM LILY SONG OF INDIA SIMPSON'S STOPPER PODOCARPUS COMMON NAME	25 gal RELOCATED CONT 7 gal 7 gal 15 gal 7 gal 15 gal 7 gal 7 gal 7 gal 15 gal 7 gal 15 gal 15 gal	N.A. SIZE 3` X 3` 2` X 2` 4` O.A. 30"X30" 3`-4` O.A. 2.5` X 2.5` 3` X 3` 4` X 3` 4` HT., 2` SPRD	6` HT. X 5-6` SPRD. EXISTING SPACE A.S. 2.5` O.C. 4` O.C. 3` O.C. A.S. A.S. 3` O.C. 3` O.C. 3` O.C. 3` O.C. 3` O.C.	N NATIVE N Y Y N N N N N N N	N	FULL & THICK DOUBLE TRUNK, FULL CANOPY, MATCHED REMARKS FULL FULL & THICK FULL & THICK FULL & THICK, FLORIDA FANCY FULL. FULL & THICK FULL, MULTI FULL FULL & THICK REMARKS	3% DIVERSIFICATION PERCENTAGE 0.2% 6% 1% 9% 0.2% 0.3% 0.4% 0.4% 2% DIVERSIFICATION PERCENTAGE
AD2-R+ SHRUBS CT3 CI CL2 CL1 CVD CA SOI SS7 PM GROUND COVERS BRO	3 QTY 11 354 47 522 13 20 22 29 114 QTY 16	VEITCHIA MERRILLII BOTANICAL NAME CORDYLINE TERMINALIS `AUNTIE LOU` CHRYSOBALANUS ICACO `RED TIP` CLUSIA GUTTIFERA CLUSIA GUTTIFERA CODIAEUM VARIEGATUM `DREADLOCK` CRINUM ASIATICUM `QUEEN EMMA` DRACAENA REFLEXA MYRCIANTHES FRAGRANS PODOCARPUS MAKII BOTANICAL NAME AECHMEA BLANCHETIANA ` RASPBERRY`	CHRISTMAS PALM COMMON NAME AUNTIE LOU TI PLANT RED TIP COCOPLUM CLUSIA SMALL-LEAF CLUSIA DREADLOCK CROTON RED CRINUM LILY SONG OF INDIA SIMPSON'S STOPPER PODOCARPUS COMMON NAME RASPBERRY BROMELIAD	25 gal RELOCATED CONT 7 gal 7 gal 15 gal 7 gal 15 gal 7 gal 15 gal 7 gal 15 gal 15 gal 15 gal 15 gal	N.A. SIZE 3` X 3` 2` X 2` 4` O.A. 30"X30" 3`-4` O.A. 2.5` X 2.5` 3` X 3` 4` X 3` 4` HT., 2` SPRD SIZE 24" X 24"	6` HT. X 5-6` SPRD. EXISTING SPACE A.S. 2.5` O.C. 4` O.C. 3` O.C. A.S. A.S. 3` O.C. 3` O.C. 3` O.C. 3` O.C. 3` O.C.	N NATIVE N Y Y N N N N N N N	N DR. TOL.	FULL & THICK DOUBLE TRUNK, FULL CANOPY, MATCHED REMARKS FULL FULL & THICK FULL & THICK FULL & THICK, FLORIDA FANCY FULL. FULL & THICK FULL, MULTI FULL FULL & THICK REMARKS FULL	3% DIVERSIFICATION PERCENTAGE 0.2% 6% 1% 9% 0.2% 0.3% 0.4% 0.4% 0.4% 2% DIVERSIFICATION PERCENTAGE 0.3%
AD2-R+ SHRUBS CT3 CI CL2 CL1 CVD CA SOI SS7 PM GROUND COVERS BRO ANN	3 QTY 11 354 47 522 13 20 22 29 114 QTY 16 502	VEITCHIA MERRILLII BOTANICAL NAME CORDYLINE TERMINALIS `AUNTIE LOU` CHRYSOBALANUS ICACO `RED TIP` CLUSIA GUTTIFERA CLUSIA GUTTIFERA CODIAEUM VARIEGATUM `DREADLOCK` CRINUM ASIATICUM `QUEEN EMMA` DRACAENA REFLEXA MYRCIANTHES FRAGRANS PODOCARPUS MAKII BOTANICAL NAME AECHMEA BLANCHETIANA ` RASPBERRY` ANNUALS	CHRISTMAS PALM COMMON NAME AUNTIE LOU TI PLANT RED TIP COCOPLUM CLUSIA SMALL-LEAF CLUSIA DREADLOCK CROTON RED CRINUM LILY SONG OF INDIA SIMPSON'S STOPPER PODOCARPUS COMMON NAME RASPBERRY BROMELIAD ANNUALS	25 gal RELOCATED CONT 7 gal 7 gal 15 gal 7 gal 15 gal 7 gal 7 gal 7 gal 15 gal 7 gal 15 gal 15 gal	N.A. SIZE 3` X 3` 2` X 2` 4` O.A. 30"X30" 3`-4` O.A. 2.5` X 2.5` 3` X 3` 4` X 3` 4` HT., 2` SPRD SIZE 24" X 24" N.A.	6` HT. X 5-6` SPRD. EXISTING SPACE A.S. 2.5` O.C. 4` O.C. 3` O.C. A.S. A.S. 3` O.C. 3` O.C. 3° O.C. 3° O.C. 10" O.C.	N NATIVE N Y Y N N N N N N N	N DR. TOL.	FULL & THICK DOUBLE TRUNK, FULL CANOPY, MATCHED REMARKS FULL FULL & THICK FULL & THICK FULL & THICK, FLORIDA FANCY FULL. FULL & THICK FULL THICK REMARKS FULL IMPATIENS-WINTER, BEGONIAS-SUMMER	3% DIVERSIFICATION PERCENTAGE 0.2% 6% 1% 9% 0.2% 0.3% 0.4% 0.4% 2% DIVERSIFICATION PERCENTAGE 0.3% 8%
AD2-R+ SHRUBS CT3 CI CL2 CL1 CVD CA SOI SS7 PM GROUND COVERS BRO ANN MW	3 QTY 11 354 47 522 13 20 22 29 114 QTY 16 502 52	VEITCHIA MERRILLII BOTANICAL NAME CORDYLINE TERMINALIS `AUNTIE LOU` CHRYSOBALANUS ICACO `RED TIP` CLUSIA GUTTIFERA CLUSIA GUTTIFERA CODIAEUM VARIEGATUM `DREADLOCK` CRINUM ASIATICUM `QUEEN EMMA` DRACAENA REFLEXA MYRCIANTHES FRAGRANS PODOCARPUS MAKII BOTANICAL NAME AECHMEA BLANCHETIANA ` RASPBERRY` ANNUALS ASCLEPIAS CURASSAVICA	CHRISTMAS PALM COMMON NAME AUNTIE LOU TI PLANT RED TIP COCOPLUM CLUSIA SMALL-LEAF CLUSIA DREADLOCK CROTON RED CRINUM LILY SONG OF INDIA SIMPSON'S STOPPER PODOCARPUS COMMON NAME RASPBERRY BROMELIAD ANNUALS MILKWEED	25 gal RELOCATED CONT 7 gal 7 gal 15 gal 7 gal 15 gal 7 gal 15 gal 7 gal 15 gal 15 gal 15 gal 15 gal	N.A. SIZE 3` X 3` 2` X 2` 4` O.A. 30"X30" 3`-4` O.A. 2.5` X 2.5` 3` X 3` 4` X 3` 4` HT., 2` SPRD SIZE 24" X 24" N.A. 8"x8"	6` HT. X 5-6` SPRD. EXISTING SPACE A.S. 2.5` O.C. 4` O.C. 3` O.C. A.S. A.S. 3` O.C. 3` O.C. 3° O.C. 3° O.C. 10" O.C.	N NATIVE N Y Y N N N N N N N	N DR. TOL.	FULL & THICK DOUBLE TRUNK, FULL CANOPY, MATCHED REMARKS FULL FULL & THICK FULL & THICK FULL & THICK, FLORIDA FANCY FULL. FULL & THICK REMARKS FULL IMPATIENS-WINTER, BEGONIAS-SUMMER FULL & THICK	3% DIVERSIFICATION PERCENTAGE 0.2% 6% 1% 9% 0.2% 0.3% 0.4% 0.4% 2% DIVERSIFICATION PERCENTAGE 0.3% 8% 1%
AD2-R+ SHRUBS CT3 CI CL2 CL1 CVD CA SOI SS7 PM GROUND COVERS BRO ANN	3 QTY 11 354 47 522 13 20 22 29 114 QTY 16 502	VEITCHIA MERRILLII BOTANICAL NAME CORDYLINE TERMINALIS `AUNTIE LOU` CHRYSOBALANUS ICACO `RED TIP` CLUSIA GUTTIFERA CLUSIA GUTTIFERA CODIAEUM VARIEGATUM `DREADLOCK` CRINUM ASIATICUM `QUEEN EMMA` DRACAENA REFLEXA MYRCIANTHES FRAGRANS PODOCARPUS MAKII BOTANICAL NAME AECHMEA BLANCHETIANA ` RASPBERRY` ANNUALS	CHRISTMAS PALM COMMON NAME AUNTIE LOU TI PLANT RED TIP COCOPLUM CLUSIA SMALL-LEAF CLUSIA DREADLOCK CROTON RED CRINUM LILY SONG OF INDIA SIMPSON'S STOPPER PODOCARPUS COMMON NAME RASPBERRY BROMELIAD ANNUALS	25 gal RELOCATED CONT 7 gal 7 gal 15 gal 7 gal 15 gal 7 gal 15 gal 7 gal 15 gal 15 gal 15 gal 15 gal 15 gal 15 gal	N.A. SIZE 3` X 3' 2` X 2' 4` O.A. 30"X30" 3`-4` O.A. 2.5` X 2.5` 3` X 3' 4` X 3' 4` HT., 2` SPRD SIZE 24" X 24" N.A. 8"x8" 1` x 1.5`	6` HT. X 5-6` SPRD. EXISTING SPACE A.S. 2.5` O.C. 4` O.C. 3` O.C. A.S. A.S. 3` O.C. 3` O.C. 3° O.C. 10" O.C.	N NATIVE N Y Y N N N N N N N	N DR. TOL.	FULL & THICK DOUBLE TRUNK, FULL CANOPY, MATCHED REMARKS FULL FULL & THICK FULL & THICK FULL & THICK, FLORIDA FANCY FULL. FULL & THICK FULL THICK REMARKS FULL IMPATIENS-WINTER, BEGONIAS-SUMMER	3% DIVERSIFICATION PERCENTAGE 0.2% 6% 1% 9% 0.2% 0.3% 0.4% 0.4% 2% DIVERSIFICATION PERCENTAGE 0.3% 8% 1% 5%
AD2-R+ SHRUBS CT3 CI CL2 CL1 CVD CA SOI SS7 PM GROUND COVERS BRO ANN MW	3 QTY 11 354 47 522 13 20 22 29 114 QTY 16 502 52	VEITCHIA MERRILLII BOTANICAL NAME CORDYLINE TERMINALIS `AUNTIE LOU` CHRYSOBALANUS ICACO `RED TIP` CLUSIA GUTTIFERA CLUSIA GUTTIFERA CODIAEUM VARIEGATUM `DREADLOCK` CRINUM ASIATICUM `QUEEN EMMA` DRACAENA REFLEXA MYRCIANTHES FRAGRANS PODOCARPUS MAKII BOTANICAL NAME AECHMEA BLANCHETIANA ` RASPBERRY` ANNUALS ASCLEPIAS CURASSAVICA	CHRISTMAS PALM COMMON NAME AUNTIE LOU TI PLANT RED TIP COCOPLUM CLUSIA SMALL-LEAF CLUSIA DREADLOCK CROTON RED CRINUM LILY SONG OF INDIA SIMPSON'S STOPPER PODOCARPUS COMMON NAME RASPBERRY BROMELIAD ANNUALS MILKWEED	25 gal RELOCATED CONT 7 gal 7 gal 15 gal 7 gal 15 gal 7 gal 15 gal 7 gal 15 gal	N.A. SIZE 3` X 3' 2` X 2' 4` O.A. 30"X30" 3`-4` O.A. 2.5` X 2.5` 3` X 3' 4` X 3' 4` HT., 2` SPRD SIZE 24" X 24" N.A. 8"x8" 1` x 1.5` 18" X 18"	6` HT. X 5-6` SPRD. EXISTING SPACE A.S. 2.5` O.C. 4` O.C. 3` O.C. A.S. A.S. 3` O.C. 3` O.C. 3° O.C. 10" O.C. SPACE 2` O.C. 12" O.C. 12" O.C. 12" O.C. 30" O.C.	N NATIVE N Y Y N N N N N N N	N DR. TOL.	FULL & THICK DOUBLE TRUNK, FULL CANOPY, MATCHED REMARKS FULL FULL & THICK FULL & THICK FULL & THICK, FLORIDA FANCY FULL. FULL & THICK REMARKS FULL IMPATIENS-WINTER, BEGONIAS-SUMMER FULL & THICK	3% DIVERSIFICATION PERCENTAGE 0.2% 6% 1% 9% 0.2% 0.3% 0.4% 0.4% 2% DIVERSIFICATION PERCENTAGE 0.3% 8% 1% 5% 3%
AD2-R+ SHRUBS CT3 CI CL2 CL1 CVD CA SOI SS7 PM GROUND COVERS BRO ANN MW CID	3 QTY 11 354 47 522 13 20 22 29 114 QTY 16 502 52 275	VEITCHIA MERRILLII BOTANICAL NAME CORDYLINE TERMINALIS `AUNTIE LOU` CHRYSOBALANUS ICACO `RED TIP` CLUSIA GUTTIFERA CLUSIA GUTTIFERA CODIAEUM VARIEGATUM `DREADLOCK` CRINUM ASIATICUM `QUEEN EMMA` DRACAENA REFLEXA MYRCIANTHES FRAGRANS PODOCARPUS MAKII BOTANICAL NAME AECHMEA BLANCHETIANA ` RASPBERRY` ANNUALS ASCLEPIAS CURASSAVICA CHRYSOBALANUS ICACO `HORIZONTAL`	CHRISTMAS PALM COMMON NAME AUNTIE LOU TI PLANT RED TIP COCOPLUM CLUSIA SMALL-LEAF CLUSIA DREADLOCK CROTON RED CRINUM LILY SONG OF INDIA SIMPSON'S STOPPER PODOCARPUS COMMON NAME RASPBERRY BROMELIAD ANNUALS MILKWEED DWARF COCOPLUM	25 gal RELOCATED CONT 7 gal 7 gal 15 gal 7 gal 15 gal 7 gal 15 gal 7 gal 15 gal 3 gal 4"pot 1 gal 3 gal	N.A. SIZE 3` X 3' 2` X 2' 4` O.A. 30"X30" 3`-4` O.A. 2.5` X 2.5` 3` X 3' 4` X 3' 4` HT., 2` SPRD SIZE 24" X 24" N.A. 8"x8" 1` x 1.5`	6` HT. X 5-6` SPRD. EXISTING SPACE A.S. 2.5` O.C. 4` O.C. 3` O.C. A.S. A.S. 3` O.C. 3` O.C. 3° O.C. 10" O.C.	N NATIVE N Y Y N N N N N N N	N DR. TOL.	FULL & THICK DOUBLE TRUNK, FULL CANOPY, MATCHED REMARKS FULL FULL & THICK FULL & THICK FULL & THICK, FLORIDA FANCY FULL. FULL & THICK FULL, MULTI FULL FULL & THICK REMARKS FULL IMPATIENS-WINTER, BEGONIAS-SUMMER FULL & THICK FULL & THICK, FLORIDA FANCY	3% DIVERSIFICATION PERCENTAGE 0.2% 6% 1% 9% 0.2% 0.3% 0.4% 0.4% 2% DIVERSIFICATION PERCENTAGE 0.3% 8% 1% 5% 3% 1%
AD2-R+ SHRUBS CT3 CI CL2 CL1 CVD CA SOI SS7 PM GROUND COVERS BRO ANN MW CID CVF	3 QTY 11 354 47 522 13 20 22 29 114 QTY 16 502 52 275 203	VEITCHIA MERRILLII BOTANICAL NAME CORDYLINE TERMINALIS `AUNTIE LOU` CHRYSOBALANUS ICACO `RED TIP` CLUSIA GUTTIFERA CLUSIA GUTTIFERA CODIAEUM VARIEGATUM `DREADLOCK` CRINUM ASIATICUM `QUEEN EMMA` DRACAENA REFLEXA MYRCIANTHES FRAGRANS PODOCARPUS MAKII BOTANICAL NAME AECHMEA BLANCHETIANA `RASPBERRY` ANNUALS ASCLEPIAS CURASSAVICA CHRYSOBALANUS ICACO `HORIZONTAL` CODIAEUM VARIEGATUM `FRANKLIN ROOSEVELT`	CHRISTMAS PALM COMMON NAME AUNTIE LOU TI PLANT RED TIP COCOPLUM CLUSIA SMALL-LEAF CLUSIA DREADLOCK CROTON RED CRINUM LILY SONG OF INDIA SIMPSON'S STOPPER PODOCARPUS COMMON NAME RASPBERRY BROMELIAD ANNUALS MILKWEED DWARF COCOPLUM FRANKLIN ROOSEVELT CROTON	25 gal RELOCATED CONT 7 gal 7 gal 15 gal 7 gal 15 gal 7 gal 15 gal 7 gal 15 gal 15 gal 15 gal 15 gal 15 gal 15 gal 3 gal 4"pot 1 gal 3 gal 3 gal	N.A. SIZE 3` X 3' 2` X 2' 4` O.A. 30"X30" 3`-4` O.A. 2.5` X 2.5` 3` X 3' 4` X 3' 4` HT., 2` SPRD SIZE 24" X 24" N.A. 8"x8" 1` x 1.5` 18" X 18"	6` HT. X 5-6` SPRD. EXISTING SPACE A.S. 2.5` O.C. 4` O.C. 3` O.C. A.S. A.S. 3` O.C. 3` O.C. 3° O.C. 10" O.C. SPACE 2` O.C. 12" O.C. 12" O.C. 12" O.C. 30" O.C.	N NATIVE N Y Y N N N N N N N	N DR. TOL.	FULL & THICK DOUBLE TRUNK, FULL CANOPY, MATCHED REMARKS FULL FULL & THICK FULL & THICK FULL & THICK, FLORIDA FANCY FULL. FULL & THICK REMARKS FULL IMPATIENS-WINTER, BEGONIAS-SUMMER FULL & THICK	3% DIVERSIFICATION PERCENTAGE 0.2% 6% 1% 9% 0.2% 0.3% 0.4% 0.4% 2% DIVERSIFICATION PERCENTAGE 0.3% 8% 1% 5% 3% 1% 16%
AD2-R+ SHRUBS CT3 CI CL2 CL1 CVD CA SOI SS7 PM GROUND COVERS BRO ANN MW CID CVF CVS	3 QTY 11 354 47 522 13 20 22 29 114 QTY 16 502 52 275 203 37	VEITCHIA MERRILLII BOTANICAL NAME CORDYLINE TERMINALIS `AUNTIE LOU` CHRYSOBALANUS ICACO `RED TIP` CLUSIA GUTTIFERA CLUSIA GUTTIFERA CODIAEUM VARIEGATUM `DREADLOCK` CRINUM ASIATICUM `QUEEN EMMA` DRACAENA REFLEXA MYRCIANTHES FRAGRANS PODOCARPUS MAKII BOTANICAL NAME AECHMEA BLANCHETIANA `RASPBERRY` ANNUALS ASCLEPIAS CURASSAVICA CHRYSOBALANUS ICACO `HORIZONTAL` CODIAEUM VARIEGATUM `FRANKLIN ROOSEVELT` CODIAEUM VARIEGATUM `STOPLIGHT`	CHRISTMAS PALM COMMON NAME AUNTIE LOU TI PLANT RED TIP COCOPLUM CLUSIA SMALL-LEAF CLUSIA DREADLOCK CROTON RED CRINUM LILY SONG OF INDIA SIMPSON'S STOPPER PODOCARPUS COMMON NAME RASPBERRY BROMELIAD ANNUALS MILKWEED DWARF COCOPLUM FRANKLIN ROOSEVELT CROTON STOPLIGHT CROTON	25 gal RELOCATED CONT 7 gal 7 gal 15 gal 7 gal 15 gal 7 gal 15 gal 7 gal 15 gal 15 gal 15 gal 15 gal 15 gal 15 gal 3 gal 4"pot 1 gal 3 gal 3 gal 3 gal 3 gal	N.A. SIZE 3` X 3' 2` X 2' 4` O.A. 30"X30" 3`-4` O.A. 2.5` X 2.5` 3` X 3' 4` X 3' 4` HT., 2` SPRD SIZE 24" X 24" N.A. 8"x8" 1` x 1.5` 18" X 18" 18" X 18"	6` HT. X 5-6` SPRD. EXISTING SPACE A.S. 2.5` O.C. 4` O.C. 3` O.C. A.S. A.S. 3` O.C. 3` O.C. 3° O.C. 12" O.C. 12" O.C. 12" O.C. 12" O.C. 13" O.C. 30" O.C.	N NATIVE N Y Y N N N N N N N	N DR. TOL.	FULL & THICK DOUBLE TRUNK, FULL CANOPY, MATCHED REMARKS FULL FULL & THICK FULL & THICK FULL & THICK, FLORIDA FANCY FULL. FULL & THICK FULL, MULTI FULL FULL & THICK REMARKS FULL IMPATIENS-WINTER, BEGONIAS-SUMMER FULL & THICK	3% DIVERSIFICATION PERCENTAGE 0.2% 6% 1% 9% 0.2% 0.3% 0.4% 0.4% 2% DIVERSIFICATION PERCENTAGE 0.3% 8% 1% 5% 3% 1% 16% 2%
AD2-R+ SHRUBS CT3 CI CL2 CL1 CVD CA SOI SS7 PM GROUND COVERS BRO ANN MW CID CVF CVS FG HD	3 QTY 11 354 47 522 13 20 22 29 114 QTY 16 502 52 275 203 37 960	VEITCHIA MERRILLII BOTANICAL NAME CORDYLINE TERMINALIS `AUNTIE LOU` CHRYSOBALANUS ICACO `RED TIP` CLUSIA GUTTIFERA CLUSIA GUTTIFERA CODIAEUM VARIEGATUM `DREADLOCK` CRINUM ASIATICUM `QUEEN EMMA` DRACAENA REFLEXA MYRCIANTHES FRAGRANS PODOCARPUS MAKII BOTANICAL NAME AECHMEA BLANCHETIANA `RASPBERRY` ANNUALS ASCLEPIAS CURASSAVICA CHRYSOBALANUS ICACO `HORIZONTAL` CODIAEUM VARIEGATUM `FRANKLIN ROOSEVELT` CODIAEUM VARIEGATUM `STOPLIGHT` FICUS MACROPHYLLA `GREEN ISLAND`	CHRISTMAS PALM COMMON NAME AUNTIE LOU TI PLANT RED TIP COCOPLUM CLUSIA SMALL-LEAF CLUSIA DREADLOCK CROTON RED CRINUM LILY SONG OF INDIA SIMPSON'S STOPPER PODOCARPUS COMMON NAME RASPBERRY BROMELIAD ANNUALS MILKWEED DWARF COCOPLUM FRANKLIN ROOSEVELT CROTON STOPLIGHT CROTON GREEN ISLAND FICUS	25 gal RELOCATED CONT 7 gal 7 gal 15 gal 7 gal 15 gal 7 gal 15 gal 7 gal 15 gal 15 gal 15 gal 15 gal 15 gal 15 gal 3 gal 3 gal 3 gal 3 gal 3 gal 3 gal	N.A. SIZE 3` X 3` 2` X 2` 4` O.A. 30"X30" 3`-4` O.A. 2.5` X 2.5` 3` X 3` 4` X 3` 4` HT., 2` SPRD SIZE 24" X 24" N.A. 8"x8" 1` x 1.5` 18" X 18" 18" X 18" 15" X 15"	6` HT. X 5-6` SPRD. EXISTING SPACE A.S. 2.5` O.C. 4` O.C. 3` O.C. A.S. A.S. 3` O.C. 3° O.C. 3° O.C. 3° O.C. 2` O.C. 12" O.C. 12" O.C. 12" O.C. 12" O.C. 2` O.C. 30" O.C.	N NATIVE N Y Y N N N N N N N	N DR. TOL.	FULL & THICK DOUBLE TRUNK, FULL CANOPY, MATCHED REMARKS FULL FULL & THICK FULL & THICK FULL & THICK, FLORIDA FANCY FULL. FULL & THICK FULL, MULTI FULL FULL & THICK REMARKS FULL IMPATIENS-WINTER, BEGONIAS-SUMMER FULL & THICK	3% DIVERSIFICATION PERCENTAGE 0.2% 6% 1% 9% 0.2% 0.3% 0.4% 0.4% 2% DIVERSIFICATION PERCENTAGE 0.3% 8% 1% 5% 3% 1% 16% 2% 18%
AD2-R+ SHRUBS CT3 CI CL2 CL1 CVD CA SOI SS7 PM GROUND COVERS BRO ANN MW CID CVF CVS FG	3 QTY 11 354 47 522 13 20 22 29 114 QTY 16 502 52 275 203 37 960 117	VEITCHIA MERRILLII BOTANICAL NAME CORDYLINE TERMINALIS `AUNTIE LOU` CHRYSOBALANUS ICACO `RED TIP` CLUSIA GUTTIFERA CLUSIA GUTTIFERA CODIAEUM VARIEGATUM `DREADLOCK` CRINUM ASIATICUM `QUEEN EMMA` DRACAENA REFLEXA MYRCIANTHES FRAGRANS PODOCARPUS MAKII BOTANICAL NAME AECHMEA BLANCHETIANA `RASPBERRY` ANNUALS ASCLEPIAS CURASSAVICA CHRYSOBALANUS ICACO `HORIZONTAL` CODIAEUM VARIEGATUM `FRANKLIN ROOSEVELT` CODIAEUM VARIEGATUM `STOPLIGHT` FICUS MACROPHYLLA `GREEN ISLAND` HAMELIA PATENS `COMPACTA`	CHRISTMAS PALM COMMON NAME AUNTIE LOU TI PLANT RED TIP COCOPLUM CLUSIA SMALL-LEAF CLUSIA DREADLOCK CROTON RED CRINUM LILY SONG OF INDIA SIMPSON'S STOPPER PODOCARPUS COMMON NAME RASPBERRY BROMELIAD ANNUALS MILKWEED DWARF COCOPLUM FRANKLIN ROOSEVELT CROTON STOPLIGHT CROTON GREEN ISLAND FICUS DWARF FIREBUSH	25 gal RELOCATED CONT 7 gal 7 gal 15 gal 7 gal 15 gal 7 gal 15 gal 7 gal 15 gal 15 gal 15 gal 15 gal 15 gal 15 gal 3 gal	N.A. SIZE 3` X 3' 2` X 2' 4` O.A. 30"X30" 3`-4` O.A. 2.5` X 2.5` 3` X 3' 4` X 3' 4` HT., 2` SPRD SIZE 24" X 24" N.A. 8"x8" 1` x 1.5` 18" X 18" 18" X 18" 15" X 15" 24" X 24"	6` HT. X 5-6` SPRD. EXISTING SPACE A.S. 2.5` O.C. 4` O.C. 3` O.C. A.S. A.S. 3` O.C. 3` O.C. 3° O.C. 3° O.C. 2` O.C. 12" O.C. 12" O.C. 12" O.C. 12" O.C. 30" O.C. 30" O.C. 30" O.C.	N NATIVE N Y Y N N N N N N N	N DR. TOL.	FULL & THICK DOUBLE TRUNK, FULL CANOPY, MATCHED REMARKS FULL FULL & THICK FULL & THICK FULL & THICK, FLORIDA FANCY FULL. FULL & THICK FULL, MULTI FULL FULL & THICK REMARKS FULL IMPATIENS-WINTER, BEGONIAS-SUMMER FULL & THICK	3% DIVERSIFICATION PERCENTAGE 0.2% 6% 1% 9% 0.2% 0.3% 0.4% 0.4% 2% DIVERSIFICATION PERCENTAGE 0.3% 8% 1% 5% 3% 1% 16% 2% 18% 1%
AD2-R+ SHRUBS CT3 CI CL2 CL1 CVD CA SOI SS7 PM GROUND COVERS BRO ANN MW CID CVF CVS FG HD IV	3 QTY 11 354 47 522 13 20 22 29 114 QTY 16 502 52 275 203 37 960 117 1,163	VEITCHIA MERRILLII BOTANICAL NAME CORDYLINE TERMINALIS `AUNTIE LOU` CHRYSOBALANUS ICACO `RED TIP` CLUSIA GUTTIFERA CLUSIA GUTTIFERA CODIAEUM VARIEGATUM `DREADLOCK` CRINUM ASIATICUM `QUEEN EMMA` DRACAENA REFLEXA MYRCIANTHES FRAGRANS PODOCARPUS MAKII BOTANICAL NAME AECHMEA BLANCHETIANA `RASPBERRY` ANNUALS ASCLEPIAS CURASSAVICA CHRYSOBALANUS ICACO `HORIZONTAL` CODIAEUM VARIEGATUM `FRANKLIN ROOSEVELT` CODIAEUM VARIEGATUM `STOPLIGHT` FICUS MACROPHYLLA `GREEN ISLAND` HAMELIA PATENS `COMPACTA` ILEX VOMITORIA `SHILLINGS DWARF`	CHRISTMAS PALM COMMON NAME AUNTIE LOU TI PLANT RED TIP COCOPLUM CLUSIA SMALL-LEAF CLUSIA DREADLOCK CROTON RED CRINUM LILY SONG OF INDIA SIMPSON'S STOPPER PODOCARPUS COMMON NAME RASPBERRY BROMELIAD ANNUALS MILKWEED DWARF COCOPLUM FRANKLIN ROOSEVELT CROTON STOPLIGHT CROTON GREEN ISLAND FICUS DWARF FIREBUSH DWARF YAUPON HOLLY	25 gal RELOCATED CONT 7 gal 7 gal 15 gal 7 gal 15 gal 7 gal 15 gal 7 gal 15 gal 15 gal 15 gal 15 gal 15 gal 3 gal	N.A. SIZE 3` X 3' 2` X 2' 4` O.A. 30"X30" 3`-4` O.A. 2.5` X 2.5` 3` X 3' 4` X 3' 4` HT., 2` SPRD SIZE 24" X 24" N.A. 8"x8" 1` x 1.5` 18" X 18" 18" X 18" 15" X 15" 24" X 24" 15" X 15"	6` HT. X 5-6` SPRD. EXISTING SPACE A.S. 2.5` O.C. 4` O.C. 3` O.C. A.S. A.S. 3` O.C. 3° O.C. 3° O.C. 5PACE 2` O.C. 12" O.C. 12" O.C. 12" O.C. 2` O.C. 30" O.C. 2` O.C. 2` O.C.	N NATIVE N Y Y N N N N N N N	N DR. TOL.	FULL & THICK DOUBLE TRUNK, FULL CANOPY, MATCHED REMARKS FULL FULL & THICK FULL & THICK FULL & THICK, FLORIDA FANCY FULL. FULL & THICK FULL, MULTI FULL FULL & THICK REMARKS FULL IMPATIENS-WINTER, BEGONIAS-SUMMER FULL & THICK	3% DIVERSIFICATION PERCENTAGE 0.2% 6% 1% 9% 0.2% 0.3% 0.4% 0.4% 2% DIVERSIFICATION PERCENTAGE 0.3% 8% 1% 5% 3% 1% 16% 2% 18% 1% 16% 1% 1%
AD2-R+ SHRUBS CT3 CI CL2 CL1 CVD CA SOI SS7 PM GROUND COVERS BRO ANN MW CID CVF CVS FG HD IV JS NL	3 QTY 11 354 47 522 13 20 22 29 114 QTY 16 502 52 275 203 37 960 117 1,163 80	VEITCHIA MERRILLII BOTANICAL NAME CORDYLINE TERMINALIS `AUNTIE LOU` CHRYSOBALANUS ICACO `RED TIP` CLUSIA GUTTIFERA CLUSIA GUTTIFERA CODIAEUM VARIEGATUM `DREADLOCK` CRINUM ASIATICUM `QUEEN EMMA` DRACAENA REFLEXA MYRCIANTHES FRAGRANS PODOCARPUS MAKII BOTANICAL NAME AECHMEA BLANCHETIANA `RASPBERRY` ANNUALS ASCLEPIAS CURASSAVICA CHRYSOBALANUS ICACO `HORIZONTAL` CODIAEUM VARIEGATUM `FRANKLIN ROOSEVELT` CODIAEUM VARIEGATUM `STOPLIGHT` FICUS MACROPHYLLA `GREEN ISLAND` HAMELIA PATENS `COMPACTA` ILEX VOMITORIA `SHILLINGS DWARF` JASMINUM VOLUBILE	CHRISTMAS PALM COMMON NAME AUNTIE LOU TI PLANT RED TIP COCOPLUM CLUSIA SMALL-LEAF CLUSIA DREADLOCK CROTON RED CRINUM LILY SONG OF INDIA SIMPSON'S STOPPER PODOCARPUS COMMON NAME RASPBERRY BROMELIAD ANNUALS MILKWEED DWARF COCOPLUM FRANKLIN ROOSEVELT CROTON STOPLIGHT CROTON GREEN ISLAND FICUS DWARF FIREBUSH DWARF YAUPON HOLLY WAX JASMINE	25 gal RELOCATED CONT 7 gal 7 gal 15 gal 7 gal 15 gal 7 gal 15 gal 13 gal 3 gal	N.A. SIZE 3` X 3' 2` X 2' 4` O.A. 30"X30" 3`-4` O.A. 2.5` X 2.5` 3` X 3' 4` X 3' 4` HT., 2` SPRD SIZE 24" X 24" N.A. 8"x8" 1` x 1.5` 18" X 18" 15" X 15" 24" X 24" 15" X 15" 18" X 15" 18" X 15"	6` HT. X 5-6` SPRD. EXISTING SPACE A.S. 2.5` O.C. 4` O.C. 3` O.C. A.S. A.S. 3` O.C. 3° O.C. 3° O.C. 12" O.C. 12" O.C. 12" O.C. 12" O.C. 2` O.C. 30" O.C. 2` O.C. 2` O.C. 2` O.C. 12" O.C.	N NATIVE N Y Y N N N N N N N	N DR. TOL.	FULL & THICK DOUBLE TRUNK, FULL CANOPY, MATCHED REMARKS FULL FULL & THICK FULL & THICK FULL & THICK, FLORIDA FANCY FULL. FULL & THICK FULL, MULTI FULL FULL & THICK REMARKS FULL IMPATIENS-WINTER, BEGONIAS-SUMMER FULL & THICK	3% DIVERSIFICATION PERCENTAGE 0.2% 6% 1% 9% 0.2% 0.3% 0.4% 0.4% 2% DIVERSIFICATION PERCENTAGE 0.3% 8% 1% 5% 3% 1% 16% 2% 18% 1% 1% 16% 2% 18% 1% 1% 1% 3%
AD2-R+ SHRUBS CT3 CI CL2 CL1 CVD CA SOI SS7 PM GROUND COVERS BRO ANN MW CID CVF CVS FG HD IV JS NL LM	3 QTY 11 354 47 522 13 20 22 29 114 QTY 16 502 52 275 203 37 960 117 1,163 80 47 195	VEITCHIA MERRILLII BOTANICAL NAME CORDYLINE TERMINALIS `AUNTIE LOU` CHRYSOBALANUS ICACO `RED TIP` CLUSIA GUTTIFERA CLUSIA GUTTIFERA CODIAEUM VARIEGATUM `DREADLOCK` CRINUM ASIATICUM `QUEEN EMMA` DRACAENA REFLEXA MYRCIANTHES FRAGRANS PODOCARPUS MAKII BOTANICAL NAME AECHMEA BLANCHETIANA `RASPBERRY` ANNUALS ASCLEPIAS CURASSAVICA CHRYSOBALANUS ICACO `HORIZONTAL` CODIAEUM VARIEGATUM `FRANKLIN ROOSEVELT` CODIAEUM VARIEGATUM `STOPLIGHT` FICUS MACROPHYLLA `GREEN ISLAND` HAMELIA PATENS `COMPACTA` ILEX VOMITORIA `SHILLINGS DWARF` JASMINUM VOLUBILE LANTANA DEPRESSA	CHRISTMAS PALM COMMON NAME AUNTIE LOU TI PLANT RED TIP COCOPLUM CLUSIA SMALL-LEAF CLUSIA DREADLOCK CROTON RED CRINUM LILY SONG OF INDIA SIMPSON'S STOPPER PODOCARPUS COMMON NAME RASPBERRY BROMELIAD ANNUALS MILKWEED DWARF COCOPLUM FRANKLIN ROOSEVELT CROTON STOPLIGHT CROTON GREEN ISLAND FICUS DWARF FIREBUSH DWARF YAUPON HOLLY WAX JASMINE NATIVE LANTANA LIRIOPE	25 gal RELOCATED CONT 7 gal 7 gal 15 gal 7 gal 15 gal 7 gal 15 gal 7 gal 15 gal 15 gal 15 gal 15 gal 3 gal	N.A. SIZE 3` X 3` 2` X 2' 4` O.A. 30"X30" 3`-4` O.A. 2.5` X 2.5` 3` X 3` 4` X 3` 4` HT., 2` SPRD SIZE 24" X 24" N.A. 8"x8" 1` x 1.5` 18" X 18" 15" X 15" 24" X 24" 15" X 15" 18" X 15" 18" X 15" 18" X 18" 15" X 15" 18" X 15"	6` HT. X 5-6` SPRD. EXISTING SPACE A.S. 2.5` O.C. 4` O.C. 3` O.C. A.S. A.S. 3` O.C. 3° O.C. 3° O.C. SPACE 2` O.C. 12" O.C. 12" O.C. 12" O.C. 2` O.C. 30" O.C. 2` O.C. 2` O.C. 12" O.C. 18" O.C. 2` O.C. 19" O.C. 19" O.C.	N NATIVE N Y Y N N N N N N N	N DR. TOL.	FULL & THICK DOUBLE TRUNK, FULL CANOPY, MATCHED REMARKS FULL FULL & THICK FULL & THICK FULL & THICK, FLORIDA FANCY FULL. FULL & THICK FULL, MULTI FULL FULL & THICK REMARKS FULL IMPATIENS-WINTER, BEGONIAS-SUMMER FULL & THICK	3% DIVERSIFICATION PERCENTAGE 0.2% 6% 1% 9% 0.2% 0.3% 0.4% 0.4% 2% DIVERSIFICATION PERCENTAGE 0.3% 8% 1% 5% 3% 1% 16% 2% 18% 1% 1% 1% 3% 2%
AD2-R+ SHRUBS CT3 CI CL2 CL1 CVD CA SOI SS7 PM GROUND COVERS BRO ANN MW CID CVF CVS FG HD IV JS NL LM SS	3 QTY 11 354 47 522 13 20 22 29 114 QTY 16 502 52 275 203 37 960 117 1,163 80 47 195 117	VEITCHIA MERRILLII BOTANICAL NAME CORDYLINE TERMINALIS `AUNTIE LOU` CHRYSOBALANUS ICACO `RED TIP` CLUSIA GUTTIFERA CLUSIA GUTTIFERA CODIAEUM VARIEGATUM `DREADLOCK` CRINUM ASIATICUM `QUEEN EMMA` DRACAENA REFLEXA MYRCIANTHES FRAGRANS PODOCARPUS MAKII BOTANICAL NAME AECHMEA BLANCHETIANA `RASPBERRY` ANNUALS ASCLEPIAS CURASSAVICA CHRYSOBALANUS ICACO `HORIZONTAL` CODIAEUM VARIEGATUM `FRANKLIN ROOSEVELT` CODIAEUM VARIEGATUM `STOPLIGHT` FICUS MACROPHYLLA `GREEN ISLAND` HAMELIA PATENS `COMPACTA` ILEX VOMITORIA `SHILLINGS DWARF` JASMINUM VOLUBILE LANTANA DEPRESSA LIRIOPE MUSCARI MYRCIANTHES FRAGRANS	CHRISTMAS PALM COMMON NAME AUNTIE LOU TI PLANT RED TIP COCOPLUM CLUSIA SMALL-LEAF CLUSIA DREADLOCK CROTON RED CRINUM LILY SONG OF INDIA SIMPSON'S STOPPER PODOCARPUS COMMON NAME RASPBERRY BROMELIAD ANNUALS MILKWEED DWARF COCOPLUM FRANKLIN ROOSEVELT CROTON STOPLIGHT CROTON GREEN ISLAND FICUS DWARF FIREBUSH DWARF YAUPON HOLLY WAX JASMINE NATIVE LANTANA	25 gal RELOCATED CONT 7 gal 7 gal 15 gal 7 gal 15 gal 7 gal 15 gal 15 gal 15 gal 15 gal 15 gal 15 gal 13 gal 3 gal	N.A. SIZE 3` X 3` 2` X 2' 4` O.A. 30"X30" 3`-4` O.A. 2.5` X 2.5` 3` X 3` 4` X 3` 4` HT., 2` SPRD SIZE 24" X 24" N.A. 8"x8" 1` x 1.5` 18" X 18" 15" X 15" 24" X 24" 15" X 15" 18" X18" 15" X 15" 18" X18" 15" X 15" 24" X 24" 15" X 15" 24" X 24" 15" X 15" 24" X 24" 21" X 24"	6` HT. X 5-6` SPRD. EXISTING SPACE A.S. 2.5` O.C. 4` O.C. 3` O.C. A.S. A.S. 3` O.C. 3° O.C. 3° O.C. SPACE 2` O.C. 12" O.C. 12" O.C. 12" O.C. 2` O.C. 30" O.C. 2` O.C. 2` O.C. 2` O.C. 18" O.C. 2` O.C. 2` O.C. 2` O.C.	N NATIVE N Y Y N N N N N N N	N DR. TOL.	FULL & THICK DOUBLE TRUNK, FULL CANOPY, MATCHED REMARKS FULL FULL & THICK FULL & THICK FULL & THICK, FLORIDA FANCY FULL. FULL & THICK FULL, MULTI FULL FULL & THICK REMARKS FULL IMPATIENS-WINTER, BEGONIAS-SUMMER FULL & THICK	3% DIVERSIFICATION PERCENTAGE 0.2% 6% 1% 9% 0.2% 0.3% 0.4% 0.4% 2% DIVERSIFICATION PERCENTAGE 0.3% 8% 1% 5% 3% 1% 16% 2% 18% 1% 1% 1% 3% 2% 1%
AD2-R+ SHRUBS CT3 CI CL2 CL1 CVD CA SOI SS7 PM GROUND COVERS BRO ANN MW CID CVF CVS FG HD IV JS NL LM SS PEN	3 QTY 11 354 47 522 13 20 22 29 114 QTY 16 502 52 275 203 37 960 117 1,163 80 47 195 117 40	VEITCHIA MERRILLII BOTANICAL NAME CORDYLINE TERMINALIS `AUNTIE LOU` CHRYSOBALANUS ICACO `RED TIP` CLUSIA GUTTIFERA CLUSIA GUTTIFERA CODIAEUM VARIEGATUM `DREADLOCK` CRINUM ASIATICUM `QUEEN EMMA` DRACAENA REFLEXA MYRCIANTHES FRAGRANS PODOCARPUS MAKII BOTANICAL NAME AECHMEA BLANCHETIANA `RASPBERRY` ANNUALS ASCLEPIAS CURASSAVICA CHRYSOBALANUS ICACO `HORIZONTAL` CODIAEUM VARIEGATUM `FRANKLIN ROOSEVELT` CODIAEUM VARIEGATUM `STOPLIGHT` FICUS MACROPHYLLA `GREEN ISLAND` HAMELIA PATENS `COMPACTA` ILEX VOMITORIA `SHILLINGS DWARF` JASMINUM VOLUBILE LANTANA DEPRESSA LIRIOPE MUSCARI MYRCIANTHES FRAGRANS PENTAS SPP.	CHRISTMAS PALM COMMON NAME AUNTIE LOU TI PLANT RED TIP COCOPLUM CLUSIA SMALL-LEAF CLUSIA DREADLOCK CROTON RED CRINUM LILY SONG OF INDIA SIMPSON'S STOPPER PODOCARPUS COMMON NAME RASPBERRY BROMELIAD ANNUALS MILKWEED DWARF COCOPLUM FRANKLIN ROOSEVELT CROTON STOPLIGHT CROTON GREEN ISLAND FICUS DWARF FIREBUSH DWARF YAUPON HOLLY WAX JASMINE NATIVE LANTANA LIRIOPE SIMPSON'S STOPPER PENTAS	25 gal RELOCATED CONT 7 gal 7 gal 15 gal 7 gal 15 gal 7 gal 15 gal 7 gal 15 gal 15 gal 15 gal 3 gal 1 gal. 3 gal 1 gal. 3 gal 1 gal.	N.A. SIZE 3` X 3' 2` X 2' 4` O.A. 30"X30" 3`-4` O.A. 2.5` X 2.5` 3` X 3' 4` X 3' 4` HT., 2` SPRD SIZE 24" X 24" N.A. 8"x8" 1` x 1.5` 18" X 18" 15" X 15" 24" X 24" 15" X 15" 18" X18" 15" X 15" 18" X18" 15" X 15" 24" X 24" 15" X 15" 18" X 18"	6` HT. X 5-6` SPRD. EXISTING SPACE A.S. 2.5` O.C. 4` O.C. 3` O.C. A.S. A.S. 3` O.C. 3` O.C. 3° O.C. SPACE 2` O.C. 12" O.C. 12" O.C. 12" O.C. 2` O.C. 30" O.C. 2` O.C. 12" O.C. 18" O.C. 2` O.C. 18" O.C. 18" O.C. 18" O.C.	N NATIVE N Y Y N N N N N N N	N DR. TOL.	FULL & THICK DOUBLE TRUNK, FULL CANOPY, MATCHED REMARKS FULL FULL & THICK FULL & THICK, FLORIDA FANCY FULL. FULL & THICK FULL, MULTI FULL & THICK FULL & THICK REMARKS FULL IMPATIENS-WINTER, BEGONIAS-SUMMER FULL & THICK FULL	3% DIVERSIFICATION PERCENTAGE 0.2% 6% 1% 9% 0.2% 0.3% 0.4% 0.4% 2% DIVERSIFICATION PERCENTAGE 0.3% 8% 1% 5% 3% 1% 16% 2% 18% 1% 1% 1% 3% 2% 1% 1%
AD2-R+ SHRUBS CT3 CI CL2 CL1 CVD CA SOI SS7 PM GROUND COVERS BRO ANN MW CID CVF CVS FG HD IV JS NL LM SS PEN PBM	3 QTY 11 354 47 522 13 20 22 29 114 QTY 16 502 52 275 203 37 960 117 1,163 80 47 195 117 40 38	VEITCHIA MERRILLII BOTANICAL NAME CORDYLINE TERMINALIS `AUNTIE LOU` CHRYSOBALANUS ICACO `RED TIP` CLUSIA GUTTIFERA CLUSIA GUTTIFERA CODIAEUM VARIEGATUM `DREADLOCK` CRINUM ASIATICUM `QUEEN EMMA` DRACAENA REFLEXA MYRCIANTHES FRAGRANS PODOCARPUS MAKII BOTANICAL NAME AECHMEA BLANCHETIANA `RASPBERRY` ANNUALS ASCLEPIAS CURASSAVICA CHRYSOBALANUS ICACO `HORIZONTAL` CODIAEUM VARIEGATUM `FRANKLIN ROOSEVELT` CODIAEUM VARIEGATUM `STOPLIGHT` FICUS MACROPHYLLA `GREEN ISLAND` HAMELIA PATENS `COMPACTA` ILEX VOMITORIA `SHILLINGS DWARF` JASMINUM VOLUBILE LANTANA DEPRESSA LIRIOPE MUSCARI MYRCIANTHES FRAGRANS PENTAS SPP. PHILODENDRON `BURLE MARX`	CHRISTMAS PALM COMMON NAME AUNTIE LOU TI PLANT RED TIP COCOPLUM CLUSIA SMALL-LEAF CLUSIA DREADLOCK CROTON RED CRINUM LILY SONG OF INDIA SIMPSON'S STOPPER PODOCARPUS COMMON NAME RASPBERRY BROMELIAD ANNUALS MILKWEED DWARF COCOPLUM FRANKLIN ROOSEVELT CROTON STOPLIGHT CROTON GREEN ISLAND FICUS DWARF FIREBUSH DWARF YAUPON HOLLY WAX JASMINE NATIVE LANTANA LIRIOPE SIMPSON'S STOPPER PENTAS BURLE MARX PHILODENDRON	25 gal RELOCATED CONT 7 gal 7 gal 15 gal 7 gal 15 gal 7 gal 15 gal 7 gal 15 gal 15 gal 15 gal 15 gal 3 gal	N.A. SIZE 3` X 3' 2` X 2' 4` O.A. 30"X30" 3`-4` O.A. 2.5` X 2.5` 3` X 3' 4` X 3' 4` HT., 2` SPRD SIZE 24" X 24" N.A. 8"x8" 1` x 1.5` 18" X 18" 15" X 15" 24" X 24" 15" X 15" 18" X18" 15" X 15" 18" X18" 12" x 2' 10" x 8" 18" X 18"	6` HT. X 5-6` SPRD. EXISTING SPACE A.S. 2.5` O.C. 4` O.C. 3` O.C. A.S. A.S. 3` O.C. 3° O.C. 3° O.C. SPACE 2` O.C. 12" O.C. 12" O.C. 12" O.C. 30" O.C. 2` O.C. 30" O.C. 2` O.C. 12" O.C. 18" O.C. 2` O.C. 18" O.C. 2` O.C. 18" O.C. 2` O.C. 18" O.C. 2` O.C.	N NATIVE N Y Y N N N N N N N	N DR. TOL.	FULL & THICK DOUBLE TRUNK, FULL CANOPY, MATCHED REMARKS FULL FULL & THICK FULL & THICK FULL & THICK, FLORIDA FANCY FULL. FULL & THICK FULL, MULTI FULL FULL & THICK FULL & THICK REMARKS FULL IMPATIENS-WINTER, BEGONIAS-SUMMER FULL & THICK	3% DIVERSIFICATION PERCENTAGE 0.2% 6% 1% 9% 0.2% 0.3% 0.4% 0.4% 2% DIVERSIFICATION PERCENTAGE 0.3% 8% 1% 5% 3% 1% 16% 2% 18% 1% 1% 1% 3% 2% 1% 1% 1%
AD2-R+ SHRUBS CT3 CI CL2 CL1 CVD CA SOI SS7 PM GROUND COVERS BRO ANN MW CID CVF CVS FG HD IV JS NL LM SS PEN PBM SAV	3 QTY 11 354 47 522 13 20 22 29 114 QTY 16 502 52 275 203 37 960 117 1,163 80 47 195 117 40 38 131	BOTANICAL NAME CORDYLINE TERMINALIS 'AUNTIE LOU' CHRYSOBALANUS ICACO 'RED TIP' CLUSIA GUTTIFERA CLUSIA GUTTIFERA CODIAEUM VARIEGATUM 'DREADLOCK' CRINUM ASIATICUM 'QUEEN EMMA' DRACAENA REFLEXA MYRCIANTHES FRAGRANS PODOCARPUS MAKII BOTANICAL NAME AECHMEA BLANCHETIANA 'RASPBERRY' ANNUALS ASCLEPIAS CURASSAVICA CHRYSOBALANUS ICACO 'HORIZONTAL' CODIAEUM VARIEGATUM 'FRANKLIN ROOSEVELT' CODIAEUM VARIEGATUM 'STOPLIGHT' FICUS MACROPHYLLA 'GREEN ISLAND' HAMELIA PATENS 'COMPACTA' ILEX VOMITORIA 'SHILLINGS DWARF' JASMINUM VOLUBILE LANTANA DEPRESSA LIRIOPE MUSCARI MYRCIANTHES FRAGRANS PENTAS SPP. PHILODENDRON 'BURLE MARX' SCHEFFLERA ARBORICOLA 'TRINETTE'	CHRISTMAS PALM COMMON NAME AUNTIE LOU TI PLANT RED TIP COCOPLUM CLUSIA SMALL-LEAF CLUSIA DREADLOCK CROTON RED CRINUM LILY SONG OF INDIA SIMPSON'S STOPPER PODOCARPUS COMMON NAME RASPBERRY BROMELIAD ANNUALS MILKWEED DWARF COCOPLUM FRANKLIN ROOSEVELT CROTON STOPLIGHT CROTON GREEN ISLAND FICUS DWARF FIREBUSH DWARF YAUPON HOLLY WAX JASMINE NATIVE LANTANA LIRIOPE SIMPSON'S STOPPER PENTAS BURLE MARX PHILODENDRON DWARF VARIEGATED SCHEFFLERA	25 gal RELOCATED CONT 7 gal 7 gal 15 gal 7 gal 15 gal 7 gal 15 gal 7 gal 15 gal 15 gal 15 gal 15 gal 3 gal	N.A. SIZE 3` X 3` 2` X 2' 4` O.A. 30"X30" 3`-4` O.A. 2.5` X 2.5` 3` X 3` 4` X 3` 4` HT., 2` SPRD SIZE 24" X 24" N.A. 8"x8" 1` x 1.5` 18" X 18" 15" X 15" 24" X 24" 15" X 15" 18" X18" 15" X 15" 18" X18" 12" x 12" 2` x 2` 10" x 8" 18" X 18" 18" X 18"	6` HT. X 5-6` SPRD. EXISTING SPACE A.S. 2.5` O.C. 4` O.C. 3` O.C. A.S. A.S. 3` O.C. 3` O.C. 3° O.C. SPACE 2` O.C. 12" O.C. 12" O.C. 12" O.C. 2` O.C. 30" O.C. 2` O.C. 12" O.C. 18" O.C. 2` O.C. 18" O.C. 2` O.C. 18" O.C. 2` O.C. 18" O.C. 2` O.C.	N NATIVE N Y Y N N N N N N N	N DR. TOL.	FULL & THICK DOUBLE TRUNK, FULL CANOPY, MATCHED REMARKS FULL FULL & THICK FULL & THICK FULL & THICK, FLORIDA FANCY FULL. FULL & THICK FULL, MULTI FULL FULL & THICK FULL & THICK REMARKS FULL IMPATIENS-WINTER, BEGONIAS-SUMMER FULL & THICK	3% DIVERSIFICATION PERCENTAGE 0.2% 6% 1% 9% 0.2% 0.3% 0.4% 0.4% 2% DIVERSIFICATION PERCENTAGE 0.3% 8% 1% 5% 3% 1% 16% 2% 18% 1% 1% 1% 1% 1% 2% 0.3%
AD2-R+ SHRUBS CT3 CI CL2 CL1 CVD CA SOI SS7 PM GROUND COVERS BRO ANN MW CID CVF CVS FG HD IV JS NL LM SS PEN PBM SAV SJ	3 QTY 11 354 47 522 13 20 22 29 114 QTY 16 502 52 275 203 37 960 117 1,163 80 47 195 117 40 38 131 21	VEITCHIA MERRILLII BOTANICAL NAME CORDYLINE TERMINALIS `AUNTIE LOU` CHRYSOBALANUS ICACO `RED TIP` CLUSIA GUTTIFERA CLUSIA GUTTIFERA CODIAEUM VARIEGATUM `DREADLOCK` CRINUM ASIATICUM `QUEEN EMMA` DRACAENA REFLEXA MYRCIANTHES FRAGRANS PODOCARPUS MAKII BOTANICAL NAME AECHMEA BLANCHETIANA `RASPBERRY` ANNUALS ASCLEPIAS CURASSAVICA CHRYSOBALANUS ICACO `HORIZONTAL` CODIAEUM VARIEGATUM `FRANKLIN ROOSEVELT` CODIAEUM VARIEGATUM `STOPLIGHT` FICUS MACROPHYLLA `GREEN ISLAND` HAMELIA PATENS `COMPACTA` ILEX VOMITORIA `SHILLINGS DWARF` JASMINUM VOLUBILE LANTANA DEPRESSA LIRIOPE MUSCARI MYRCIANTHES FRAGRANS PENTAS SPP. PHILODENDRON `BURLE MARX` SCHEFFLERA ARBORICOLA `TRINETTE` STACHYTARPHETA JAMAICENSIS	COMMON NAME AUNTIE LOU TI PLANT RED TIP COCOPLUM CLUSIA SMALL-LEAF CLUSIA DREADLOCK CROTON RED CRINUM LILY SONG OF INDIA SIMPSON'S STOPPER PODOCARPUS COMMON NAME RASPBERRY BROMELIAD ANNUALS MILKWEED DWARF COCOPLUM FRANKLIN ROOSEVELT CROTON STOPLIGHT CROTON GREEN ISLAND FICUS DWARF FIREBUSH DWARF YAUPON HOLLY WAX JASMINE NATIVE LANTANA LIRIOPE SIMPSON'S STOPPER PENTAS BURLE MARX PHILODENDRON DWARF VARIEGATED SCHEFFLERA NATIVE PORTERWEED	25 gal RELOCATED CONT 7 gal 7 gal 15 gal 7 gal 15 gal 7 gal 15 gal 7 gal 15 gal 15 gal 15 gal 15 gal 3 gal 1 gal. 3 gal 3 gal 1 gal.	N.A. SIZE 3` X 3` 2` X 2` 4` O.A. 30"X30" 3`-4` O.A. 2.5` X 2.5` 3` X 3` 4` X 3` 4` HT., 2` SPRD SIZE 24" X 24" N.A. 8"x8" 1` x 1.5` 18" X 18" 18" X 18" 15" X 15" 24" X 24" 15" X 15" 18" X18" 15" X 15" 12" x 12" 2' x 2' 10" x 8" 18" X 18"	6` HT. X 5-6` SPRD. EXISTING SPACE A.S. 2.5` O.C. 4` O.C. 3` O.C. A.S. A.S. 3` O.C. 3° O.C. 3° O.C. SPACE 2` O.C. 12" O.C. 12" O.C. 12" O.C. 30" O.C. 2` O.C. 2` O.C. 18" O.C. 2` O.C.	N NATIVE N Y Y N N N N N N N	N DR. TOL.	FULL & THICK DOUBLE TRUNK, FULL CANOPY, MATCHED REMARKS FULL FULL & THICK FULL & THICK FULL & THICK, FLORIDA FANCY FULL. FULL & THICK FULL, MULTI FULL FULL & THICK REMARKS FULL IMPATIENS-WINTER, BEGONIAS-SUMMER FULL & THICK	3% DIVERSIFICATION PERCENTAGE 0.2% 6% 1% 9% 0.2% 0.3% 0.4% 0.4% 2% DIVERSIFICATION PERCENTAGE 0.3% 8% 1% 5% 3% 1% 16% 2% 18% 1% 1% 1% 1% 1% 2% 0.3% 8%
AD2-R+ SHRUBS CT3 CI CL2 CL1 CVD CA SOI SS7 PM GROUND COVERS BRO ANN MW CID CVF CVS FG HD IV JS NL LM SS PEN PBM SAV SJ TM	3 QTY 11 354 47 522 13 20 22 29 114 QTY 16 502 52 275 203 37 960 117 1,163 80 47 195 117 40 38 131 21 479	BOTANICAL NAME CORDYLINE TERMINALIS `AUNTIE LOU` CHRYSOBALANUS ICACO `RED TIP` CLUSIA GUTTIFERA CLUSIA GUTTIFERA CODIAEUM VARIEGATUM `DREADLOCK` CRINUM ASIATICUM `QUEEN EMMA` DRACAENA REFLEXA MYRCIANTHES FRAGRANS PODOCARPUS MAKII BOTANICAL NAME AECHMEA BLANCHETIANA `RASPBERRY` ANNUALS ASCLEPIAS CURASSAVICA CHRYSOBALANUS ICACO `HORIZONTAL` CODIAEUM VARIEGATUM `FRANKLIN ROOSEVELT` CODIAEUM VARIEGATUM `STOPLIGHT` FICUS MACROPHYLLA `GREEN ISLAND` HAMELIA PATENS `COMPACTA` ILEX VOMITORIA `SHILLINGS DWARF` JASMINUM VOLUBILE LANTANA DEPRESSA LIRIOPE MUSCARI MYRCIANTHES FRAGRANS PENTAS SPP. PHILODENDRON `BURLE MARX` SCHEFFLERA ARBORICOLA `TRINETTE` STACHYTARPHETA JAMAICENSIS TRACHELOSPERMUM ASIATICUM `MINIMA`	CHRISTMAS PALM COMMON NAME AUNTIE LOU TI PLANT RED TIP COCOPLUM CLUSIA SMALL-LEAF CLUSIA DREADLOCK CROTON RED CRINUM LILY SONG OF INDIA SIMPSON'S STOPPER PODOCARPUS COMMON NAME RASPBERRY BROMELIAD ANNUALS MILKWEED DWARF COCOPLUM FRANKLIN ROOSEVELT CROTON STOPLIGHT CROTON GREEN ISLAND FICUS DWARF FIREBUSH DWARF YAUPON HOLLY WAX JASMINE NATIVE LANTANA LIRIOPE SIMPSON'S STOPPER PENTAS BURLE MARX PHILODENDRON DWARF VARIEGATED SCHEFFLERA NATIVE PORTERWEED MINIMA JASMINE	25 gal RELOCATED CONT 7 gal 7 gal 15 gal 7 gal 15 gal 7 gal 15 gal 15 gal 15 gal 16 gal 17 gal 18 gal 19 gal 19 gal 3 gal 1 gal 3 gal 1 gal	N.A. SIZE 3` X 3` 2` X 2` 4` O.A. 30"X30" 3`-4` O.A. 2.5` X 2.5` 3` X 3` 4` X 3` 4` HT., 2` SPRD SIZE 24" X 24" N.A. 8"x8" 1` x 1.5` 18" X 18" 18" X 18" 15" X 15" 24" X 24" 15" X 15" 18" X18" 15" X 15" 12" x 12" 2\ x 2\ 10" x 8" 18" X 18"	6` HT. X 5-6` SPRD. EXISTING SPACE A.S. 2.5` O.C. 4` O.C. 3` O.C. A.S. A.S. 3` O.C. 30" O.C. SPACE 2` O.C. 12" O.C. 12" O.C. 12" O.C. 30" O.C. 2` O.C. 2` O.C. 18" O.C.	N NATIVE N Y Y N N N N N N N	N DR. TOL.	FULL & THICK DOUBLE TRUNK, FULL CANOPY, MATCHED REMARKS FULL FULL & THICK FULL & THICK FULL & THICK, FLORIDA FANCY FULL. FULL & THICK FULL, MULTI FULL FULL & THICK FULL & THICK REMARKS FULL IMPATIENS-WINTER, BEGONIAS-SUMMER FULL & THICK	3% DIVERSIFICATION PERCENTAGE 0.2% 6% 1% 9% 0.2% 0.3% 0.4% 0.4% 2% DIVERSIFICATION PERCENTAGE 0.3% 8% 1% 5% 3% 1% 16% 2% 18% 1% 1% 1% 1% 2% 0.3% 8% 11%
AD2-R+ SHRUBS CT3 CI CL2 CL1 CVD CA SOI SS7 PM GROUND COVERS BRO ANN MW CID CVF CVS FG HD IV JS NL LM SS PEN PBM SAV SJ	3 QTY 11 354 47 522 13 20 22 29 114 QTY 16 502 52 275 203 37 960 117 1,163 80 47 195 117 40 38 131 21	VEITCHIA MERRILLII BOTANICAL NAME CORDYLINE TERMINALIS `AUNTIE LOU` CHRYSOBALANUS ICACO `RED TIP` CLUSIA GUTTIFERA CLUSIA GUTTIFERA CODIAEUM VARIEGATUM `DREADLOCK` CRINUM ASIATICUM `QUEEN EMMA` DRACAENA REFLEXA MYRCIANTHES FRAGRANS PODOCARPUS MAKII BOTANICAL NAME AECHMEA BLANCHETIANA `RASPBERRY` ANNUALS ASCLEPIAS CURASSAVICA CHRYSOBALANUS ICACO `HORIZONTAL` CODIAEUM VARIEGATUM `FRANKLIN ROOSEVELT` CODIAEUM VARIEGATUM `STOPLIGHT` FICUS MACROPHYLLA `GREEN ISLAND` HAMELIA PATENS `COMPACTA` ILEX VOMITORIA `SHILLINGS DWARF` JASMINUM VOLUBILE LANTANA DEPRESSA LIRIOPE MUSCARI MYRCIANTHES FRAGRANS PENTAS SPP. PHILODENDRON `BURLE MARX` SCHEFFLERA ARBORICOLA `TRINETTE` STACHYTARPHETA JAMAICENSIS	COMMON NAME AUNTIE LOU TI PLANT RED TIP COCOPLUM CLUSIA SMALL-LEAF CLUSIA DREADLOCK CROTON RED CRINUM LILY SONG OF INDIA SIMPSON'S STOPPER PODOCARPUS COMMON NAME RASPBERRY BROMELIAD ANNUALS MILKWEED DWARF COCOPLUM FRANKLIN ROOSEVELT CROTON STOPLIGHT CROTON GREEN ISLAND FICUS DWARF FIREBUSH DWARF YAUPON HOLLY WAX JASMINE NATIVE LANTANA LIRIOPE SIMPSON'S STOPPER PENTAS BURLE MARX PHILODENDRON DWARF VARIEGATED SCHEFFLERA NATIVE PORTERWEED	25 gal RELOCATED CONT 7 gal 7 gal 15 gal 7 gal 15 gal 7 gal 15 gal 7 gal 15 gal 15 gal 15 gal 15 gal 3 gal 1 gal. 3 gal 3 gal 1 gal.	N.A. SIZE 3` X 3` 2` X 2` 4` O.A. 30"X30" 3`-4` O.A. 2.5` X 2.5` 3` X 3` 4` X 3` 4` HT., 2` SPRD SIZE 24" X 24" N.A. 8"x8" 1` x 1.5` 18" X 18" 18" X 18" 15" X 15" 24" X 24" 15" X 15" 18" X18" 15" X 15" 12" x 12" 2' x 2' 10" x 8" 18" X 18"	6` HT. X 5-6` SPRD. EXISTING SPACE A.S. 2.5` O.C. 4` O.C. 3` O.C. A.S. A.S. 3` O.C. 3° O.C. 3° O.C. SPACE 2` O.C. 12" O.C. 12" O.C. 12" O.C. 30" O.C. 2` O.C. 2` O.C. 18" O.C. 2` O.C.	N NATIVE N Y Y N N N N N N N	N DR. TOL.	FULL & THICK DOUBLE TRUNK, FULL CANOPY, MATCHED REMARKS FULL FULL & THICK FULL & THICK FULL & THICK, FLORIDA FANCY FULL. FULL & THICK FULL, MULTI FULL FULL & THICK REMARKS FULL IMPATIENS-WINTER, BEGONIAS-SUMMER FULL & THICK	3% DIVERSIFICATION PERCENTAGE 0.2% 6% 1% 9% 0.2% 0.3% 0.4% 0.4% 2% DIVERSIFICATION PERCENTAGE 0.3% 8% 1% 5% 3% 1% 16% 2% 18% 1% 1% 1% 1% 1% 2% 0.3% 8%

2. PLANTING TREES

EXCAVATE PIT AS PER PLANTING DETAILS.

4. PLANTING GROUND COVER

BACKFILL AROUND BALL WITH STANDARD PLANTING MIXTURE AND SLIGHTLY COMPACT, WATER

THOROUGHLY AS LAYERS ARE PLACED TO ELIMINATE VOIDS AND AIR POCKETS. BUILD A 6" HIGH BERM OF STANDARD PLANTING MIXTURE BEYOND EDGE OF EXCAVATION. APPLY 2" (AFTER SETTLEMENT) OF MULCH

PRUNE TREE TO REMOVE DAMAGED BRANCHES, IMPROVE NATURAL SHAPE AND THIN OUT STRUCTURE. DO NOT REMOVE MORE THAN 15% OF BRANCHES. DO NOT PRUNE BACK TERMINAL LEADER.

EXCAVATE PIT OR TRENCH TO 1-1/2 TIMES THE DIAMETER OF THE BALLS OR CONTAINERS OR 1'-0" WIDER THAN THE SPREAD OF ROOTS FOR POSITIONING AT PROPER HEIGHT. BACKFILL AROUND PLANTS WITH STANDARD PLANTING MIXTURE, COMPACTED TO ELIMINATE VOIDS AND AIR POCKETS. FORM GRADE

PRUNE SHRUBS TO REMOVE DAMAGED BRANCHES, IMPROVE NATURAL SHAPE AND THIN OUT STRUCTURE. DO NOT REMOVE MORE THAN 15% OF BRANCHES.

LOOSEN SUBGRADE TO DEPTH OF 4" IN AREAS WHERE TOPSOIL HAS BEEN STRIPPED AND SPREAD SMOOTH.

SPACE PLANTS AS OTHERWISE INDICATED. DIG HOLES LARGE ENOUGH TO ALLOW SPREADING OF ROOTS. COMPACT BACKFILL TO ELIMINATE VOIDS AND LEAVE GRADE SLIGHTLY DISHED AT EACH PLANT. WATER THOROUGHLY. APPLY 2" OF MULCH OVER ENTIRE PLANTING BED, LIFTING PLANT FOLIAGE ABOVE MULCH.

DURING PERIODS OF HOT SUN AND/OR WIND AT TIME OF PLANTING, PROVIDE PROTECTIVE COVER FOR

SODDING: SOD TYPE SPECIFIED ON PLANT LIST SHALL BE MACHINE STRIPPED NOT MORE THAN 24 HOURS

LOOSEN SUBGRADE TO DEPTH OF 4" AND GRADE WITH TOPSOIL EITHER PROVIDED ON SITE OR IMPORTED STANDARD PLANTING MIX TO FINISH DESIGN ELEVATIONS. ROLL PREPARED LAWN SURFACE. WATER

FERTILIZE SOIL AT THE RATE OF APPROXIMATELY 10 LBS. PER 1,000 S.F. SPREAD FERTILIZER OVER THE AREA TO RECEIVE GRASS BY USING AN APPROVED DISTRIBUTION DEVICE CALIBRATED TO DISTRIBUTE THE APPROPRIATE QUANTITY. DO NOT FERTILIZE WHEN WIND VELOCITY EXCEEDS 15 M.P.H. THOROUGHLY MIX

LAY SOD STRIPS WITH TIGHT JOINTS, DO NOT OVERLAP, STAGGER STRIPS TO OFFSET JOINTS IN ADJACENT COURSES. WORK SIFTED STANDARD PLANTING MIXTURE INTO MINOR CRACKS BETWEEN PIECES OF SOD AND REMOVE EXCESS SOIL DEPOSITS FROM SODDED AREAS. SOD ON SLOPES GREATER THAN 3:1 SHALL BE

STAKED IN PLACE. ROLL OR STAMP LIGHTLY AND WATER THOROUGHLY WITH A FINE SPRAY IMMEDIATELY

MAINTAIN LANDSCAPE WORK UNTIL FINAL ACCEPTANCE IS ISSUED BY THE OWNER'S REPRESENTATIVE. INCLUDE WATERING, WEEDING, CULTIVATING, RESTORATION OF GRADE, MOWING AND TRIMMING GRASS, PRUNING TREES AND SHRUBS, PROTECTION FROM INSECTS AND DISEASES, FERTILIZING AND SIMILAR OPERATIONS AS NEEDED TO INSURE NORMAL GROWTH AND GOOD HEALTH FOR LIVE PLANT MATERIAL.

SUBSTITUTION OF PLANT MATERIAL, TYPE OR SIZES WILL BE PERMITTED WITHOUT AUTHORIZATION

PLANTING AREAS, INCLUDING LAWNS SHALL BE FREE OF ALL WEEDS AND NUISANCE VEGETATION. IF TORPEDO GRASS (PANICUM REPENS) IS PRESENT OR ENCOUNTERED DURING PLANTING, THE LANDSCAPE CONTRACTOR SHALL STOP ALL PLANTING UNTIL IT CAN BE DEMONSTRATED THAT IT HAS BEEN COMPLETELY REMOVED OR ERADICATED. THERE SHALL BE NO EXCEPTIONS TO THIS PROVISION.

ALL LANDSCAPE ISLANDS AND BEDS WILL BE FREE OF SHELL ROCK AND CONSTRUCTION DEBRIS AND WILL BE EXCAVATED TO A DEPTH OF 30 INCHES OR TO CLEAN, NATIVE SOIL AND FILLED WITH THE SPECIFIED

THE LANDSCAPE CONTRACTOR SHALL GUARANTEE ALL PLANT MATERIAL FOR A PERIOD OF ONE (1) YEAR FROM THE DATE OF CONDITIONAL ACCEPTANCE IN WRITING FROM THE LANDSCAPE ARCHITECT. AT THE TIME OF CONDITIONAL ACCEPTANCE, THE ONE (1) YEAR PERIOD SHALL COMMENCE. ANY MATERIALS WHICH

THIS PERIOD SHALL BE PROMPTLY REPLACED WITH SPECIMENS THAT MEET THE MINIMUM REQUIREMENTS CALLED FOR ON THE DRAWINGS. THE LANDSCAPE CONTRACTOR SHALL NOT BE HELD RESPONSIBLE FOR THE DEATH OR DAMAGE RESULTING FROM ACTS OF GOD SUCH AS LIGHTNING, VANDALISM, AND AUTOMOBILES OR FROM NEGLIGENCE BY THE OWNER. CONTRACTOR SHALL BE RESPONSIBLE FOR WATERING AND OTHERWISE MAINTAINING PLANTS UP TO THE CONDITIONAL ACCEPTANCE PERIOD, UNLESS A WRITTEN AGREEMENT WITH THE LANDSCAPE ARCHITECT PROVIDES FOR A DIFFERENT ARRANGEMENT.

HAVE DIED OR DECLINED TO THE POINT WHERE THEY NO LONGER MEET FLORIDA #1 CONDTION DURING THIS PERIOD SHALL BE PROMPTLY REPLACED WITH SPECIMENS THAT MEET THE MINIMUM REQUIREMENTS

ALL PLANTING BEDS SHALL BE PROPERLY PREPARED PRIOR TO THE COMMENCEMENT OF ANY PLANTING.

THOROUGHLY, BUT DO NOT CREATE MUDDY SOIL CONDITION.

FERTILIZER INTO THE TOP 2" OF TOPSOIL.

6. MISCELLANEOUS LANDSCAPE WORK

PLANT MATERIAL SUBSTITUTION

SLIGHTLY DISHED AND BERMED AT EDGES OF EXCAVATION. APPLY 2" OF MULCH EXCEPT WITHIN 3" OF


GUY AND STAKE TREE IN ACCORDANCE WIT THE STAKING DETAILS IMMEDIATELY AFTER PLANTING.

LAYOUT SHRUBS TO CREATE A CONTINUOUS SMOOTH FRONT LINE AND FILL IN BEHIND.

LANDSCAPE DATA

	LANDSCAPE DATA		
TOTAL CANOPY TREES:	110		
TOTAL PALM TREES:	106		
TOTAL SHRUBS:	6354		
OVERALL LANDSCAPE			
NET SITE AREA	109121 SF	REQUIRED	PROVIDED
TREES (CANOPY & PALMS)	(1 TREE PER 1,000 SF)	110	110
SHRUBS	(5 SHRUBS PER 1,000 SF)	546	6354
PERIMETER LANDSCAPE			
WEST	583 LF	REQUIRED	PROVIDED
TREES - 15 FT HT MIN.	(3 TREE PER 100 LF)	17	17
SHRUBS	(1 SHRUB PER 3 LF)	194	194
NORTH	330 LF	REQUIRED	PROVIDED
TREES	(3 TREE PER 100 LF)	10	10
SHRUBS	(1 SHRUB PER 3 LF)	110	110
EAST	583 LF	REQUIRED	PROVIDED
TREES	(1 TREE PER 40 LF)	17	17
SHRUBS	(1 SHRUB PER 3 LF)	194	194
SOUTH	6622 SF	REQUIRED	PROVIDED
TREES	(1 TREE PER 2,000 SF)	3	3
SHRUBS	(40 SHRUB PER 2,000 LF)	132	174
GROUNDCOVER	(40 3111(OB 1 ER 2,000 EI)	YES	YES
PARKING LANDSCAPE	13-443(12) A		
TOTAL SPACES	65 SPACES	REQUIRED	PROVIDED
TREES	(1 TREE PER 10 SPACES)	7	7
GROUNDCOVER	(1 SF OF LANDSCAPE AREA PER 100 SF OF PAVED AREA)	YES	YES
VUA LANDSCAPE - 13-443	(12) B & D		
	51262 SF	REQUIRED	PROVIDED
LANDSCAPE AREA	(1 SF OF LANDSCAPE AREA PER 100 SF OF PAVED AREA)	513	1604
DIVIDER MEDIANS (68 LF)	(1 TREE PER 40 LF)	2	2
FOUNDATION LANDSCAP	E - 13-443(7) E		
	844 LF	REQUIRED	PROVIDED
TREES	(1 TREE PER 40 LF)	21	21
SHRUBS	(20 SHRUB PER 40 LF)	422	1086
GROUNDCOVER	(30 SHRUB PER 40 LF)	633	2279
STREET TREES - 13-443(13	3)		
	330 LF	REQUIRED	PROVIDED
TREES	(1 TREE PER 30 LF)	11	11
NATIVE & DIVERSIFICATIO	N - 13-444(C)		
	50% MIN.	REQUIRED	PROVIDED
	110 TOTAL	55	79
NATIVE CANOPY TREES			
NATIVE CANOPY TREES NATIVE PALM TREES	106 TOTAL	53	58
		53 3177	58 3364

* SEE PLANT LIST FOR INDIVIDUAL SPECIES PERCENTAGE CALCULATIONS FOR TREES, PALMS, AND SHRUBS.

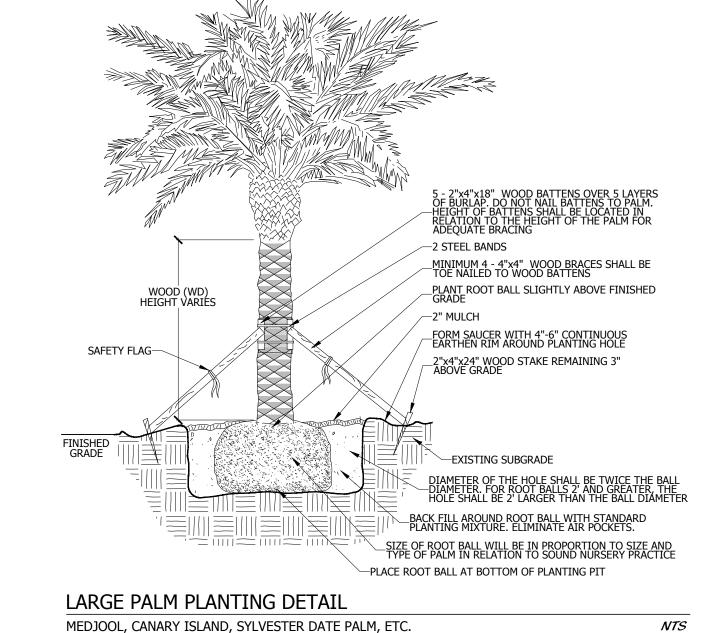

CALL TOLL FREE SUNSHINE STATE ONE CALL OF FLORIDA, INC.

Landscape Details



Land Planners **Environmental Consultants**

1934 Commerce Lane Jupiter, Florida 33458 561.747.6336 Fax 747.1377 www.cotleurhearing.com Lic# LC-C000239

orid Cocol



DRAWN_ APPROVED. 15-10206.04 JOB NUMBER 01-22-10 10-20-16

> October 20, 2016 9:52:07 a Drawing: 15-0206.04 LP.DV

5 OF 5

not to be used for extensions or on other projects except y agreement in writing with the architect. Immediately port any discrepancies to the architec