

TYPICAL NON-ILLUMINATED SINGLE SIDED MONUMENT SIGN INSTALLATION

- Ⓒ ALUMINUM FILLER 0.090" W/ 1/8" MIN WELDED TYPICAL @ EACH CONNECTION
- Ⓔ LOGO & LETTERS & ADDRESS: PVC 1" FASTENED W/ THREADED STUDS & NUTS 3/16 X 2"
- Ⓕ DECORATIVE DETAILS: ALUMINUM SQUARE TUBE 2" X 2" X 3/16" W/ 1/8" MIN WELDED TYPICAL @ EACH CONNECTION




54 AVENUE TURNLANE



JOB ADDRESS

TYPICAL NON-ILLUMINATED SINGLE SIDED MONUMENT SIGN INSTALLATION

- (A) WELDED STEEL ANGLE SADDLES
1"1/2 X 1"1/2 X 1/4"
- (B) SADDLES FASTEN TO CABINET FRAME
W/ 5/16" TYPICAL NUT & BOLT
- (C) ALUMINUM FILLER 0.090"
W/ 1/8" MIN WELDED TYPICAL
@ EACH CONNECTION
- (D) MONUMENT FRAME: ALUMINUM ANGLE
2" X 2" X 3/16" W/ 1/8" MIN WELDED
TYPICAL @ EACH CONNECTION
- (E) STEEL PIPE 6" DIAMETER
SCHEDULE 40
- (F) MIXED GRAVE CONCRETE
FOOTING 2500-PSI
- (G) LOGO & LETTERS & ADDRESS: PVC 1"
FASTENED W/ THREADED STUDS
& NUTS 3/16 X 2"
- (H) DECORATIVE DETAILS: ALUMINUM
SQUARE TUBE 2" X 2" X 3/16" W/ 1/8"
MIN WELDED TYPICAL @ EACH
CONNECTION

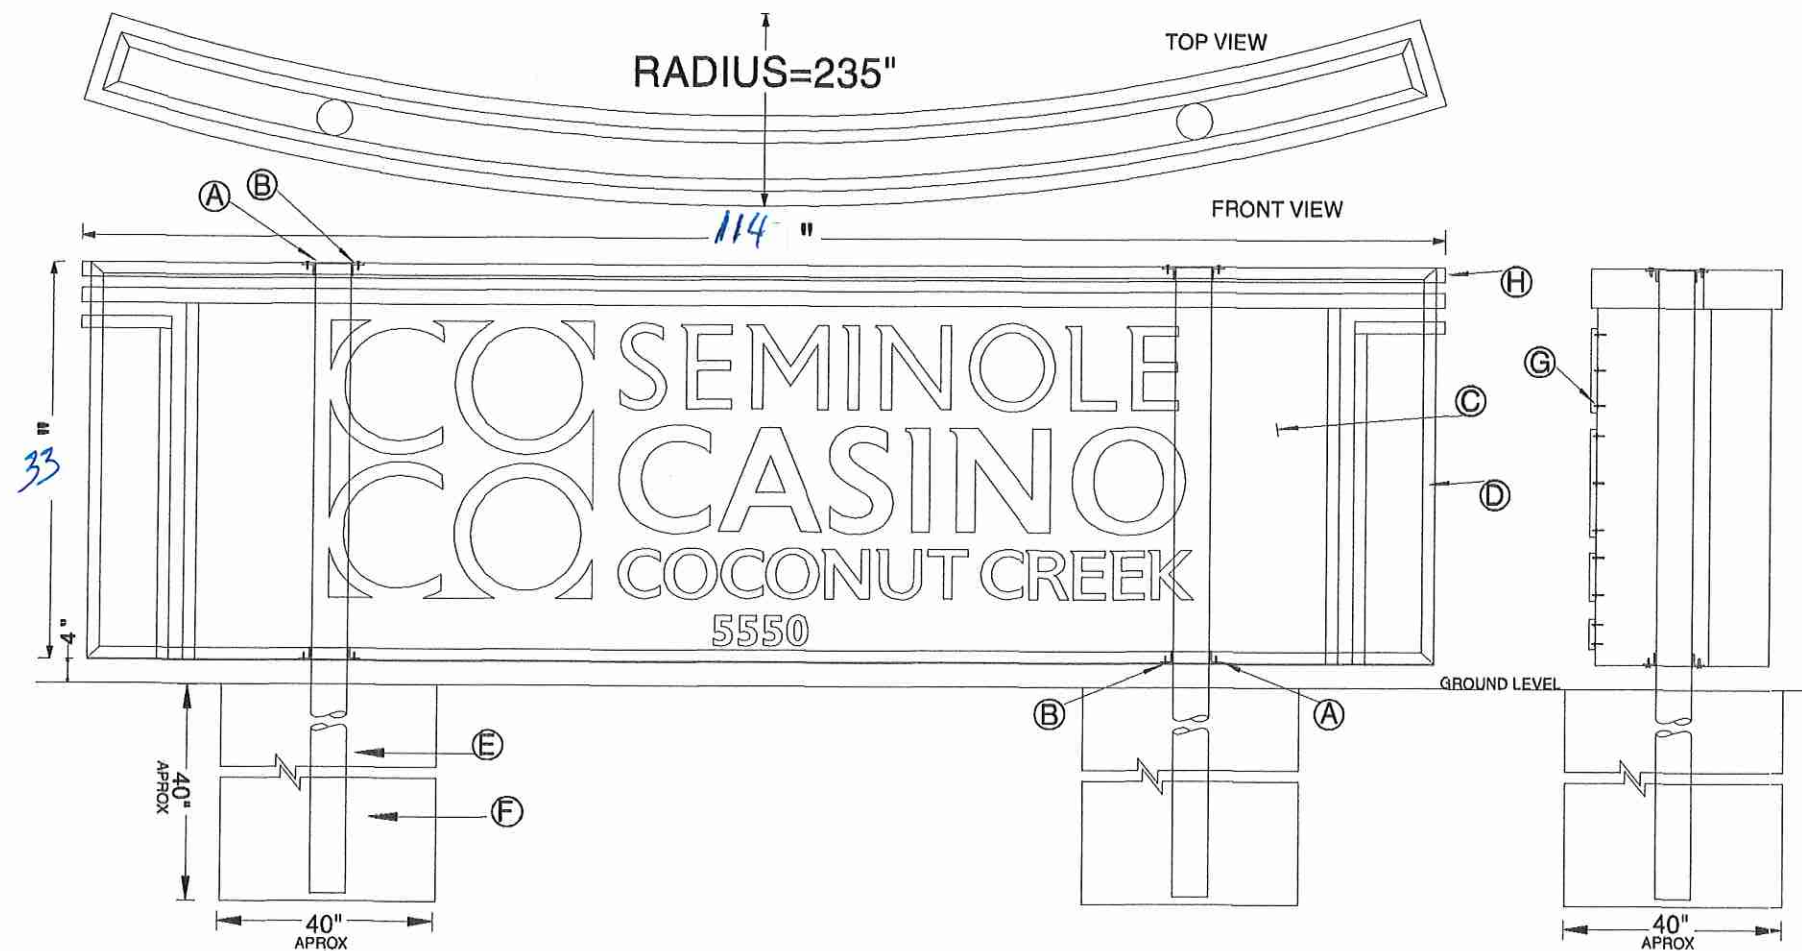

SCALE 1':3/8"

JOB ADDRESS
**COMMERCE SQUARE
 SIGN REPLACEMENT**