

# TYPICAL NON-ILLUMINATED SINGLE SIDED MONUMENT SIGN INSTALLATION

- Ⓒ ALUMINUM FILLER 0.090" W/ 1/8" MIN WELDED TYPICAL @ EACH CONNECTION
- Ⓓ LOGO & LETTERS & ADDRESS: PVC 1" FASTENED W/ THREADED STUDS & NUTS 3/16 X 2"
- Ⓗ DECORATIVE DETAILS: ALUMINUM SQUARE TUBE 2" X 2" X 3/16" W/ 1/8" MIN WELDED TYPICAL @ EACH CONNECTION



## COMMERCE SQUARE SIGN REPLACEMENT




JOB ADDRESS



# TYPICAL NON-ILLUMINATED SINGLE SIDED MONUMENT SIGN INSTALLATION

- (A) WELDED STEEL ANGLE SADDLES  
1"1/2 X 1"1/2 X 1/4"
- (B) SADDLES FASTEN TO CABINET FRAME  
W/ 5/16" TYPICAL NUT & BOLT
- (C) ALUMINUM FILLER 0.090"  
W/ 1/8" MIN WELDED TYPICAL  
@ EACH CONNECTION
- (D) MONUMENT FRAME: ALUMINUM ANGLE  
2" X 2" X 3/16" W/ 1/8" MIN WELDED  
TYPICAL @ EACH CONNECTION
- (E) STEEL PIPE 6" DIAMETER  
SCHEDULE 40
- (F) MIXED GRAVE CONCRETE  
FOOTING 2500-PSI
- (G) LOGO & LETTERS & ADDRESS: PVC 1"  
FASTENED W/ THREADED STUDS  
& NUTS 3/16 X 2"
- (H) DECORATIVE DETAILS: ALUMINUM  
SQUARE TUBE 2" X 2" X 3/16" W/ 1/8"  
MIN WELDED TYPICAL @ EACH  
CONNECTION

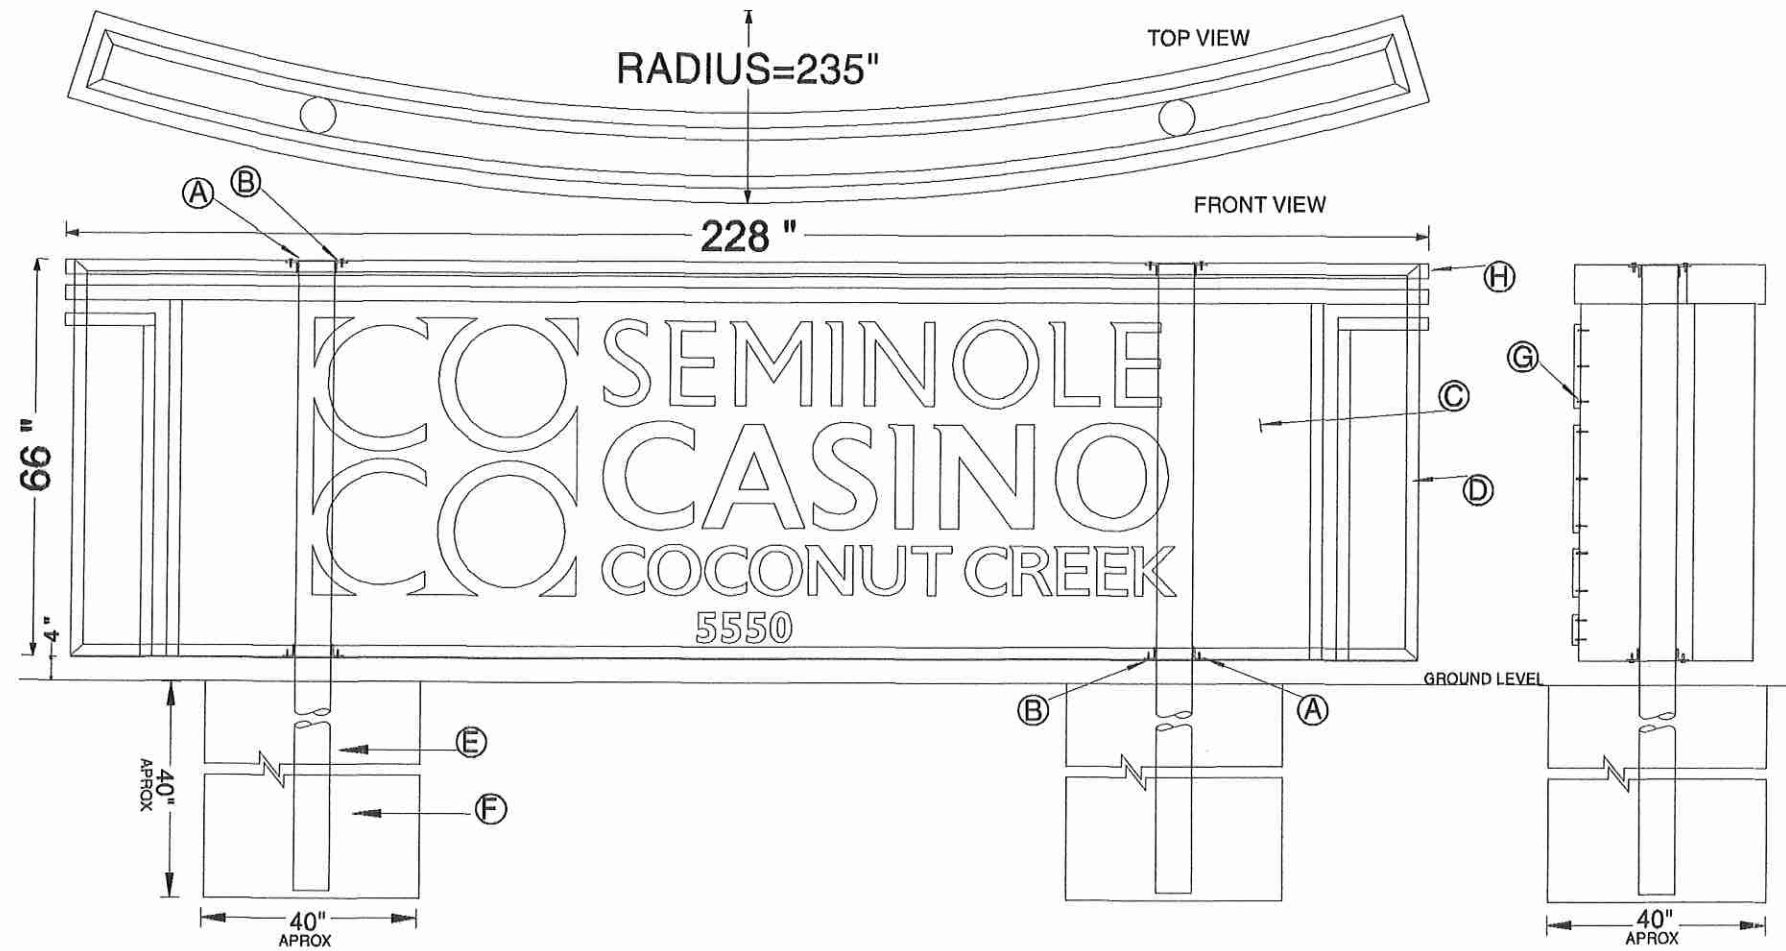

SCALE 1':3/8"

JOB ADDRESS

SIGN FACING SOUTH 441