
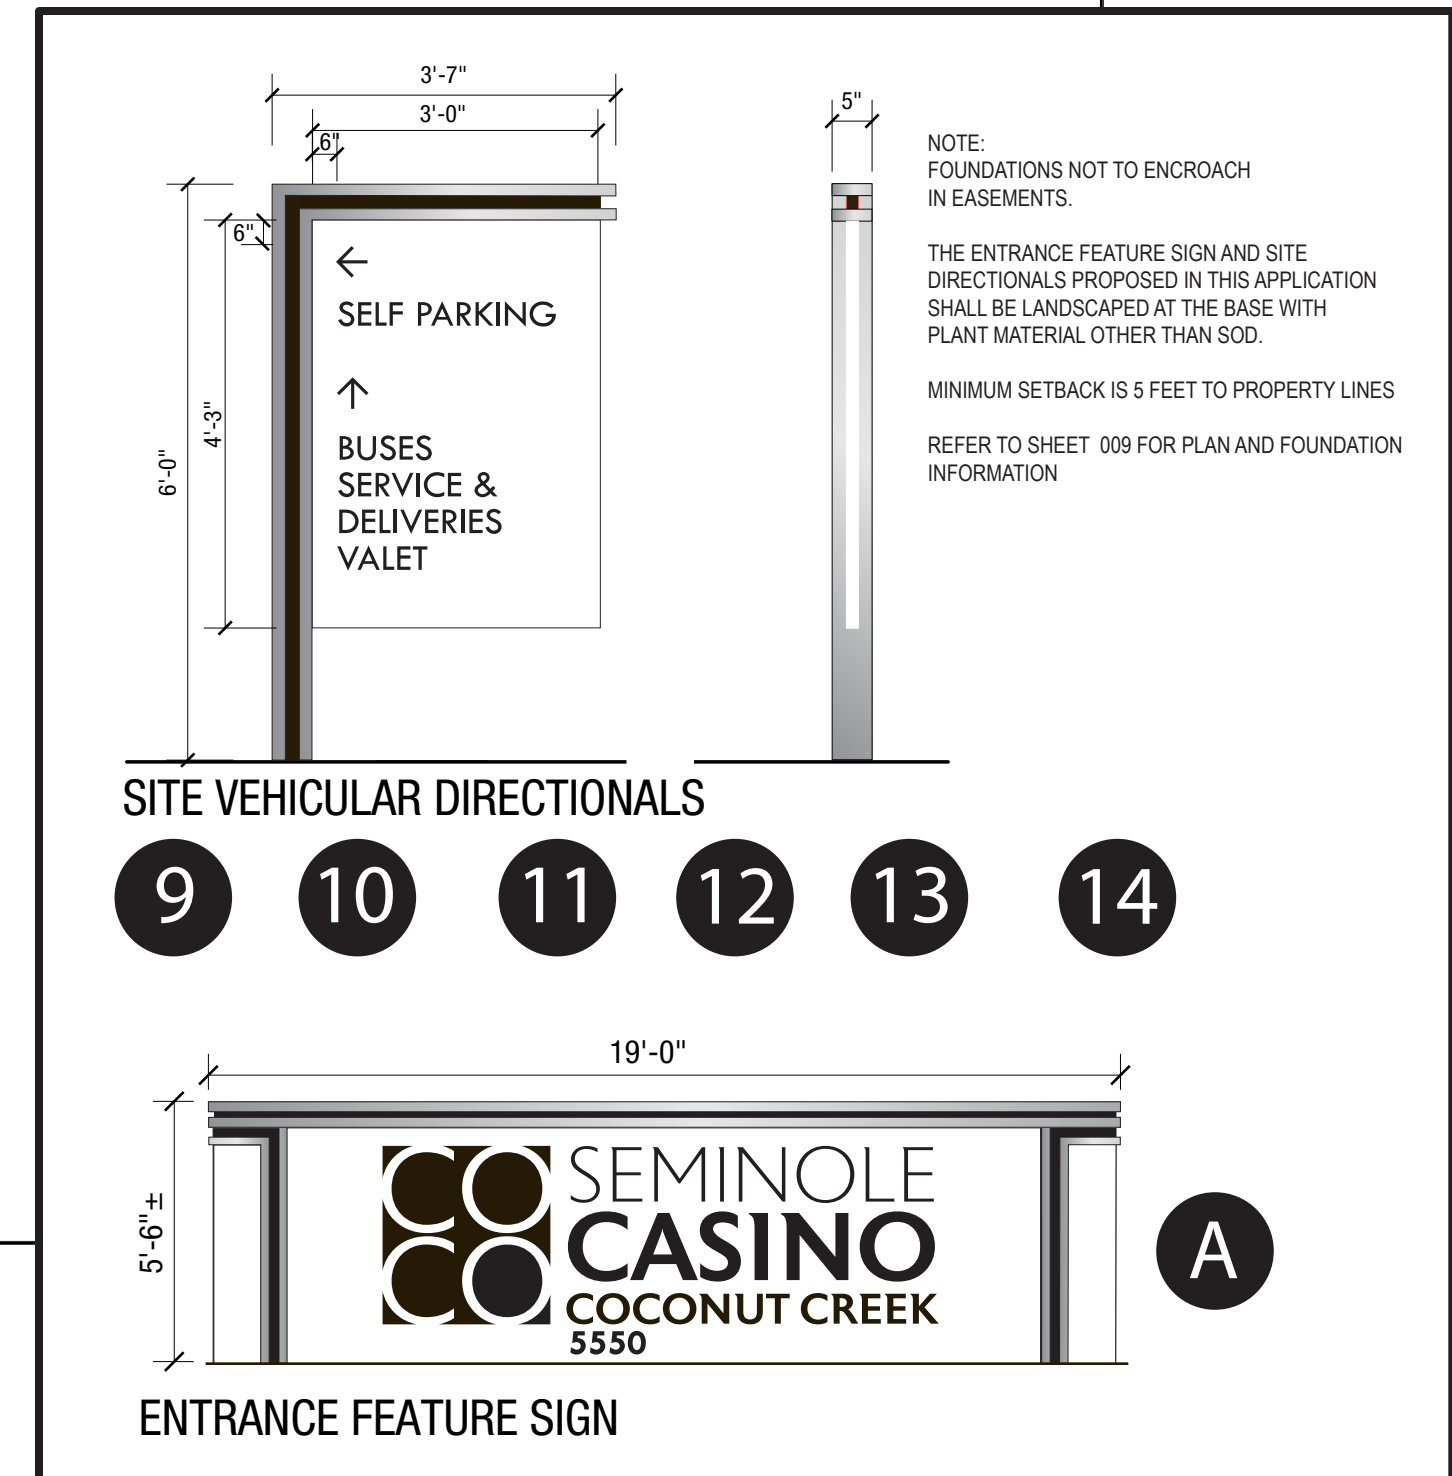
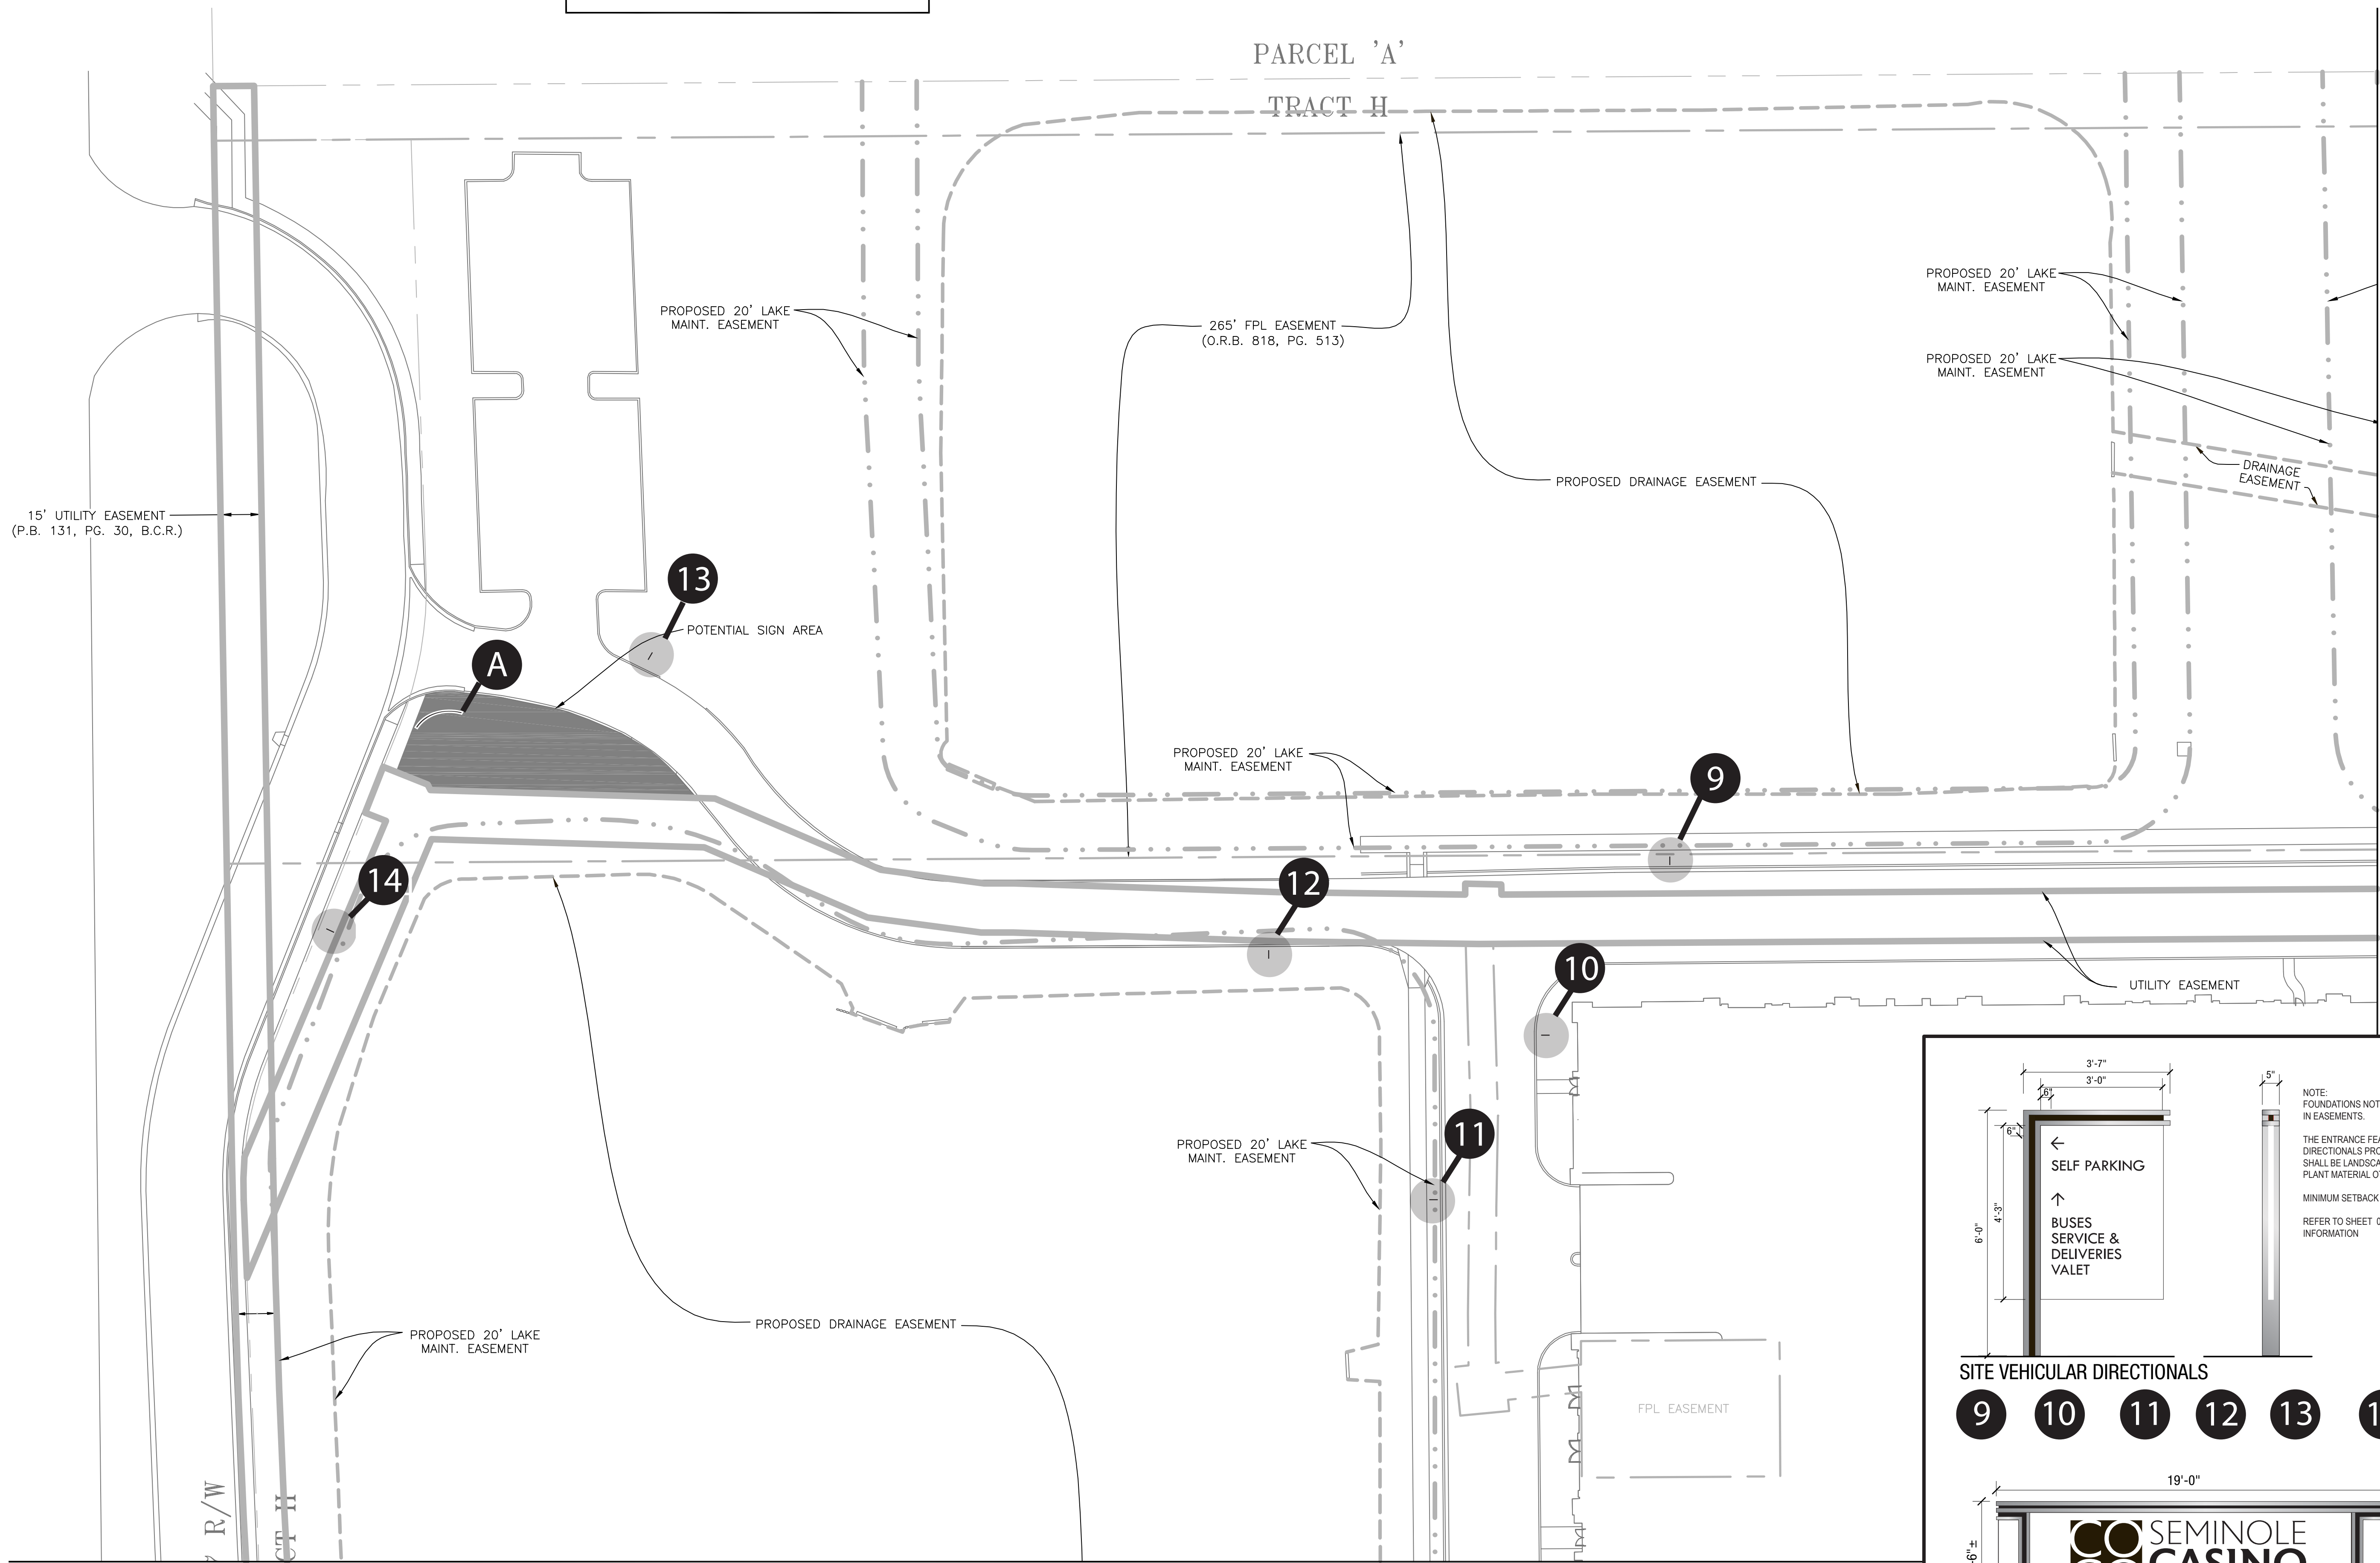


LEGEND	
	CITY UTILITY EASEMENT
	DRAINAGE EASEMENT
	FPL EASEMENT
	LAKE MAINT. EASEMENT
	POTENTIAL SIGN AREA

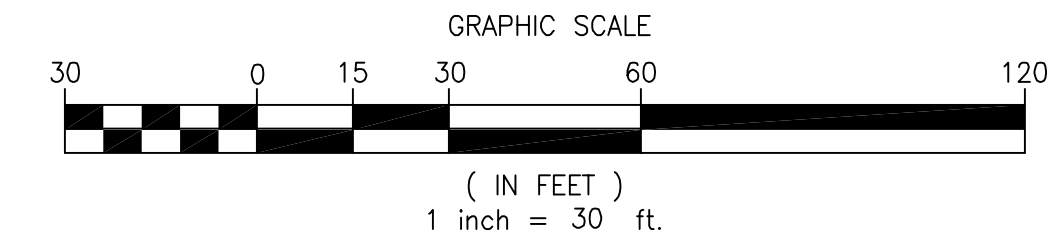

Date	Description
FRIEDMUTTER GROUP ARCHITECTURE / INTERIOR DESIGN / BRANDING STUDIOS SPECIALIZING IN MULTIMEDIA PROJECTS HOTELS-CASINOS-RESTAURANTS-ENTERTAINMENT-HIGH-RISE RESIDENTIAL 1000 W. WASHINGTON AVENUE, SUITE 200, ST. LOUIS, MISSOURI 63102 PHONE: 314-361-1210 WWW.FMG.COM	
K&C K&C O'Brien & Company 6151 Schlar Boulevard St. Louis, Missouri 63112 Phone 314-361-1210	
PHASE II TRANSPORTATION CENTER SEMINOLE COCONUT CREEK MASTER PLAN SEMINOLE TRIBE OF FLORIDA 5600 NW 40TH STREET COCONUT CREEK, FLORIDA 33073	
DRAWN BY: FG&K&CO CHECKED BY: ISSUE DATE: 12-12-11 JOB NUMBER: FG2120015 KO&CO2011016 SHEET NAME: SIGN DETAILS SIGN LOCATIONS SHEET NUMBER: 001	