

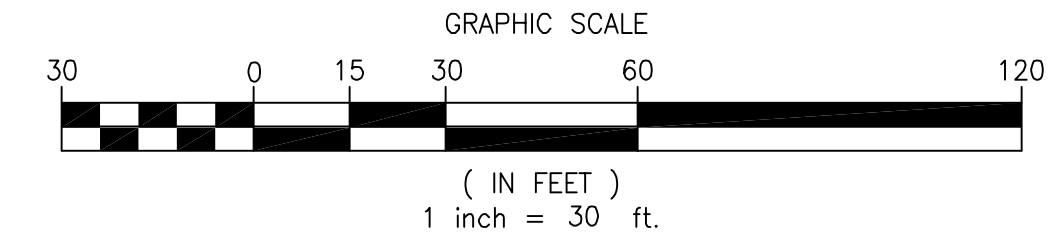


LEGEND	
	CITY UTILITY EASEMENT
	DRAINAGE EASEMENT
	FPL EASEMENT
	LAKE MAINT. EASEMENT
	POTENTIAL SIGN AREA

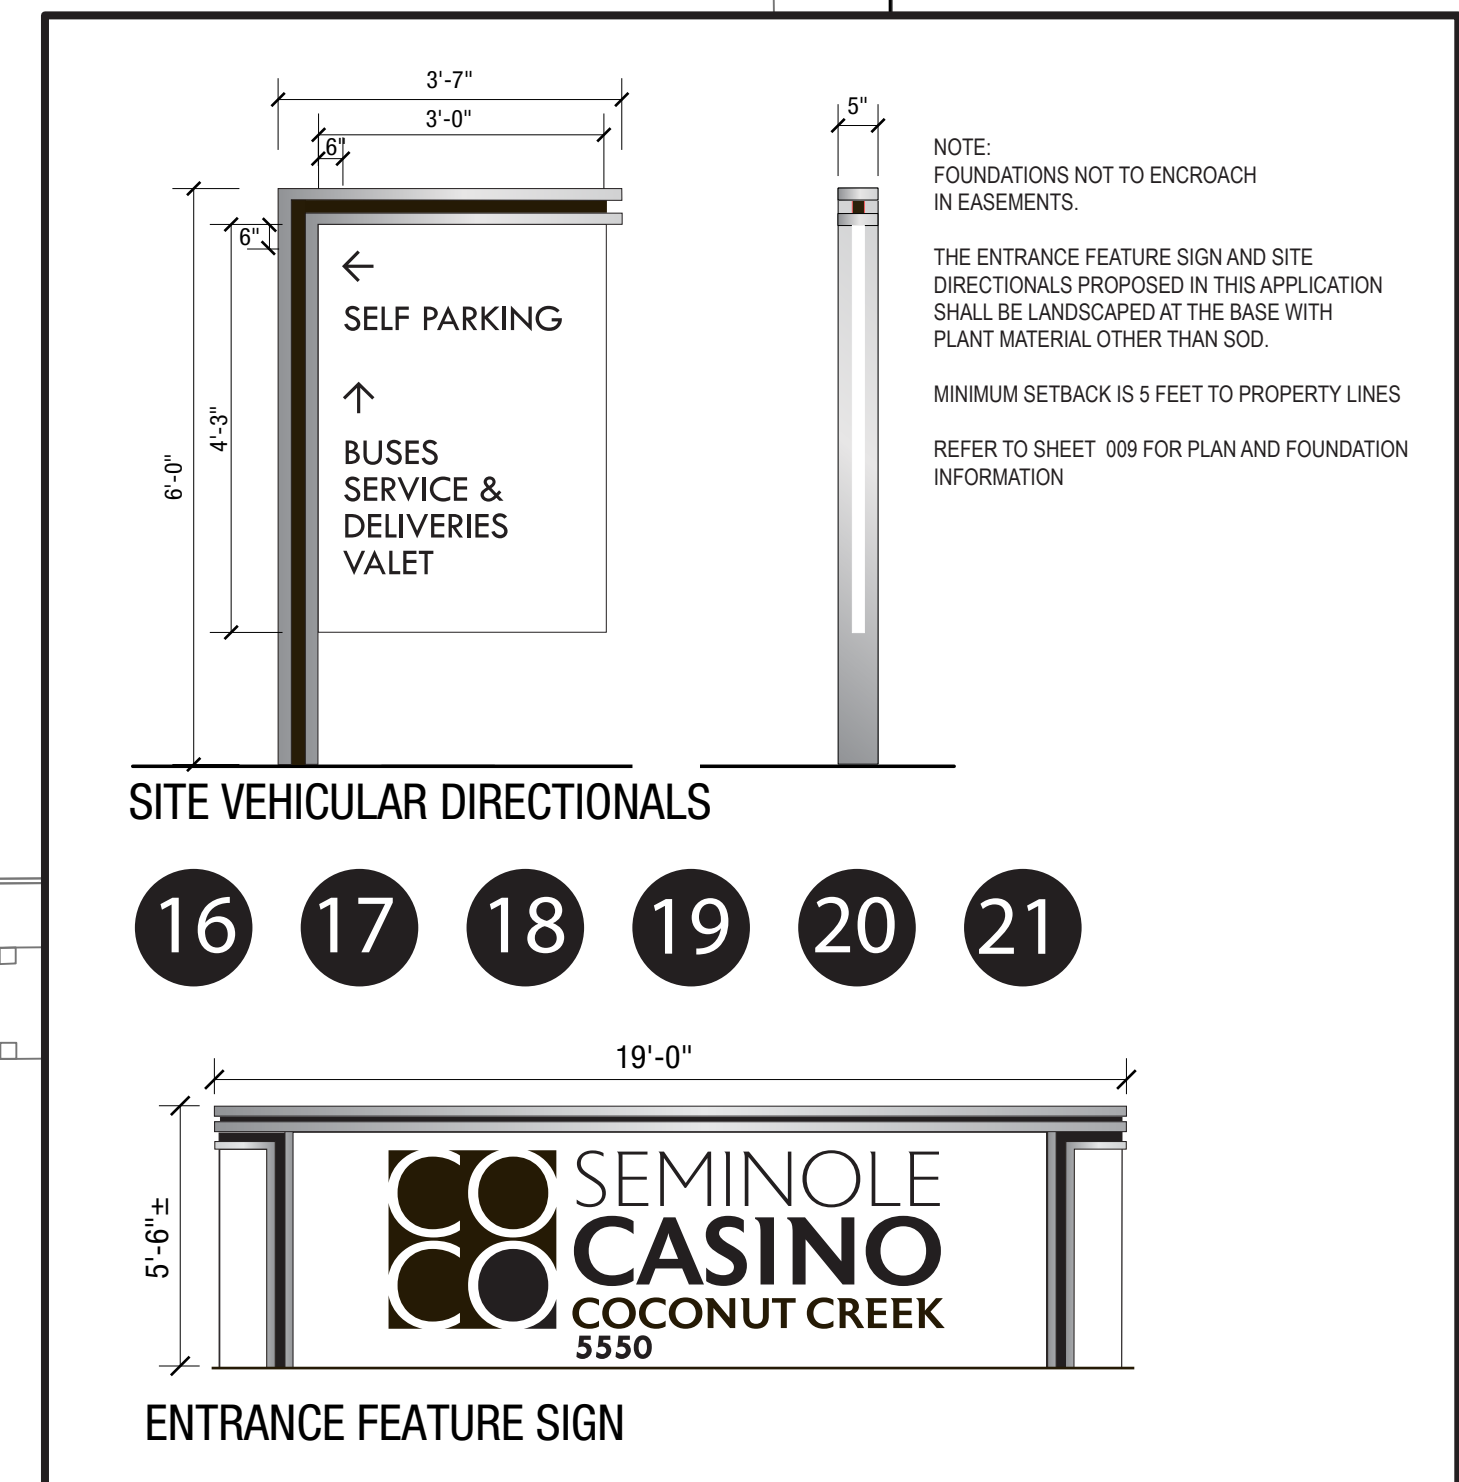

MATCH LINE SEE SHEET 001

MATCH LINE SEE SHEET 002

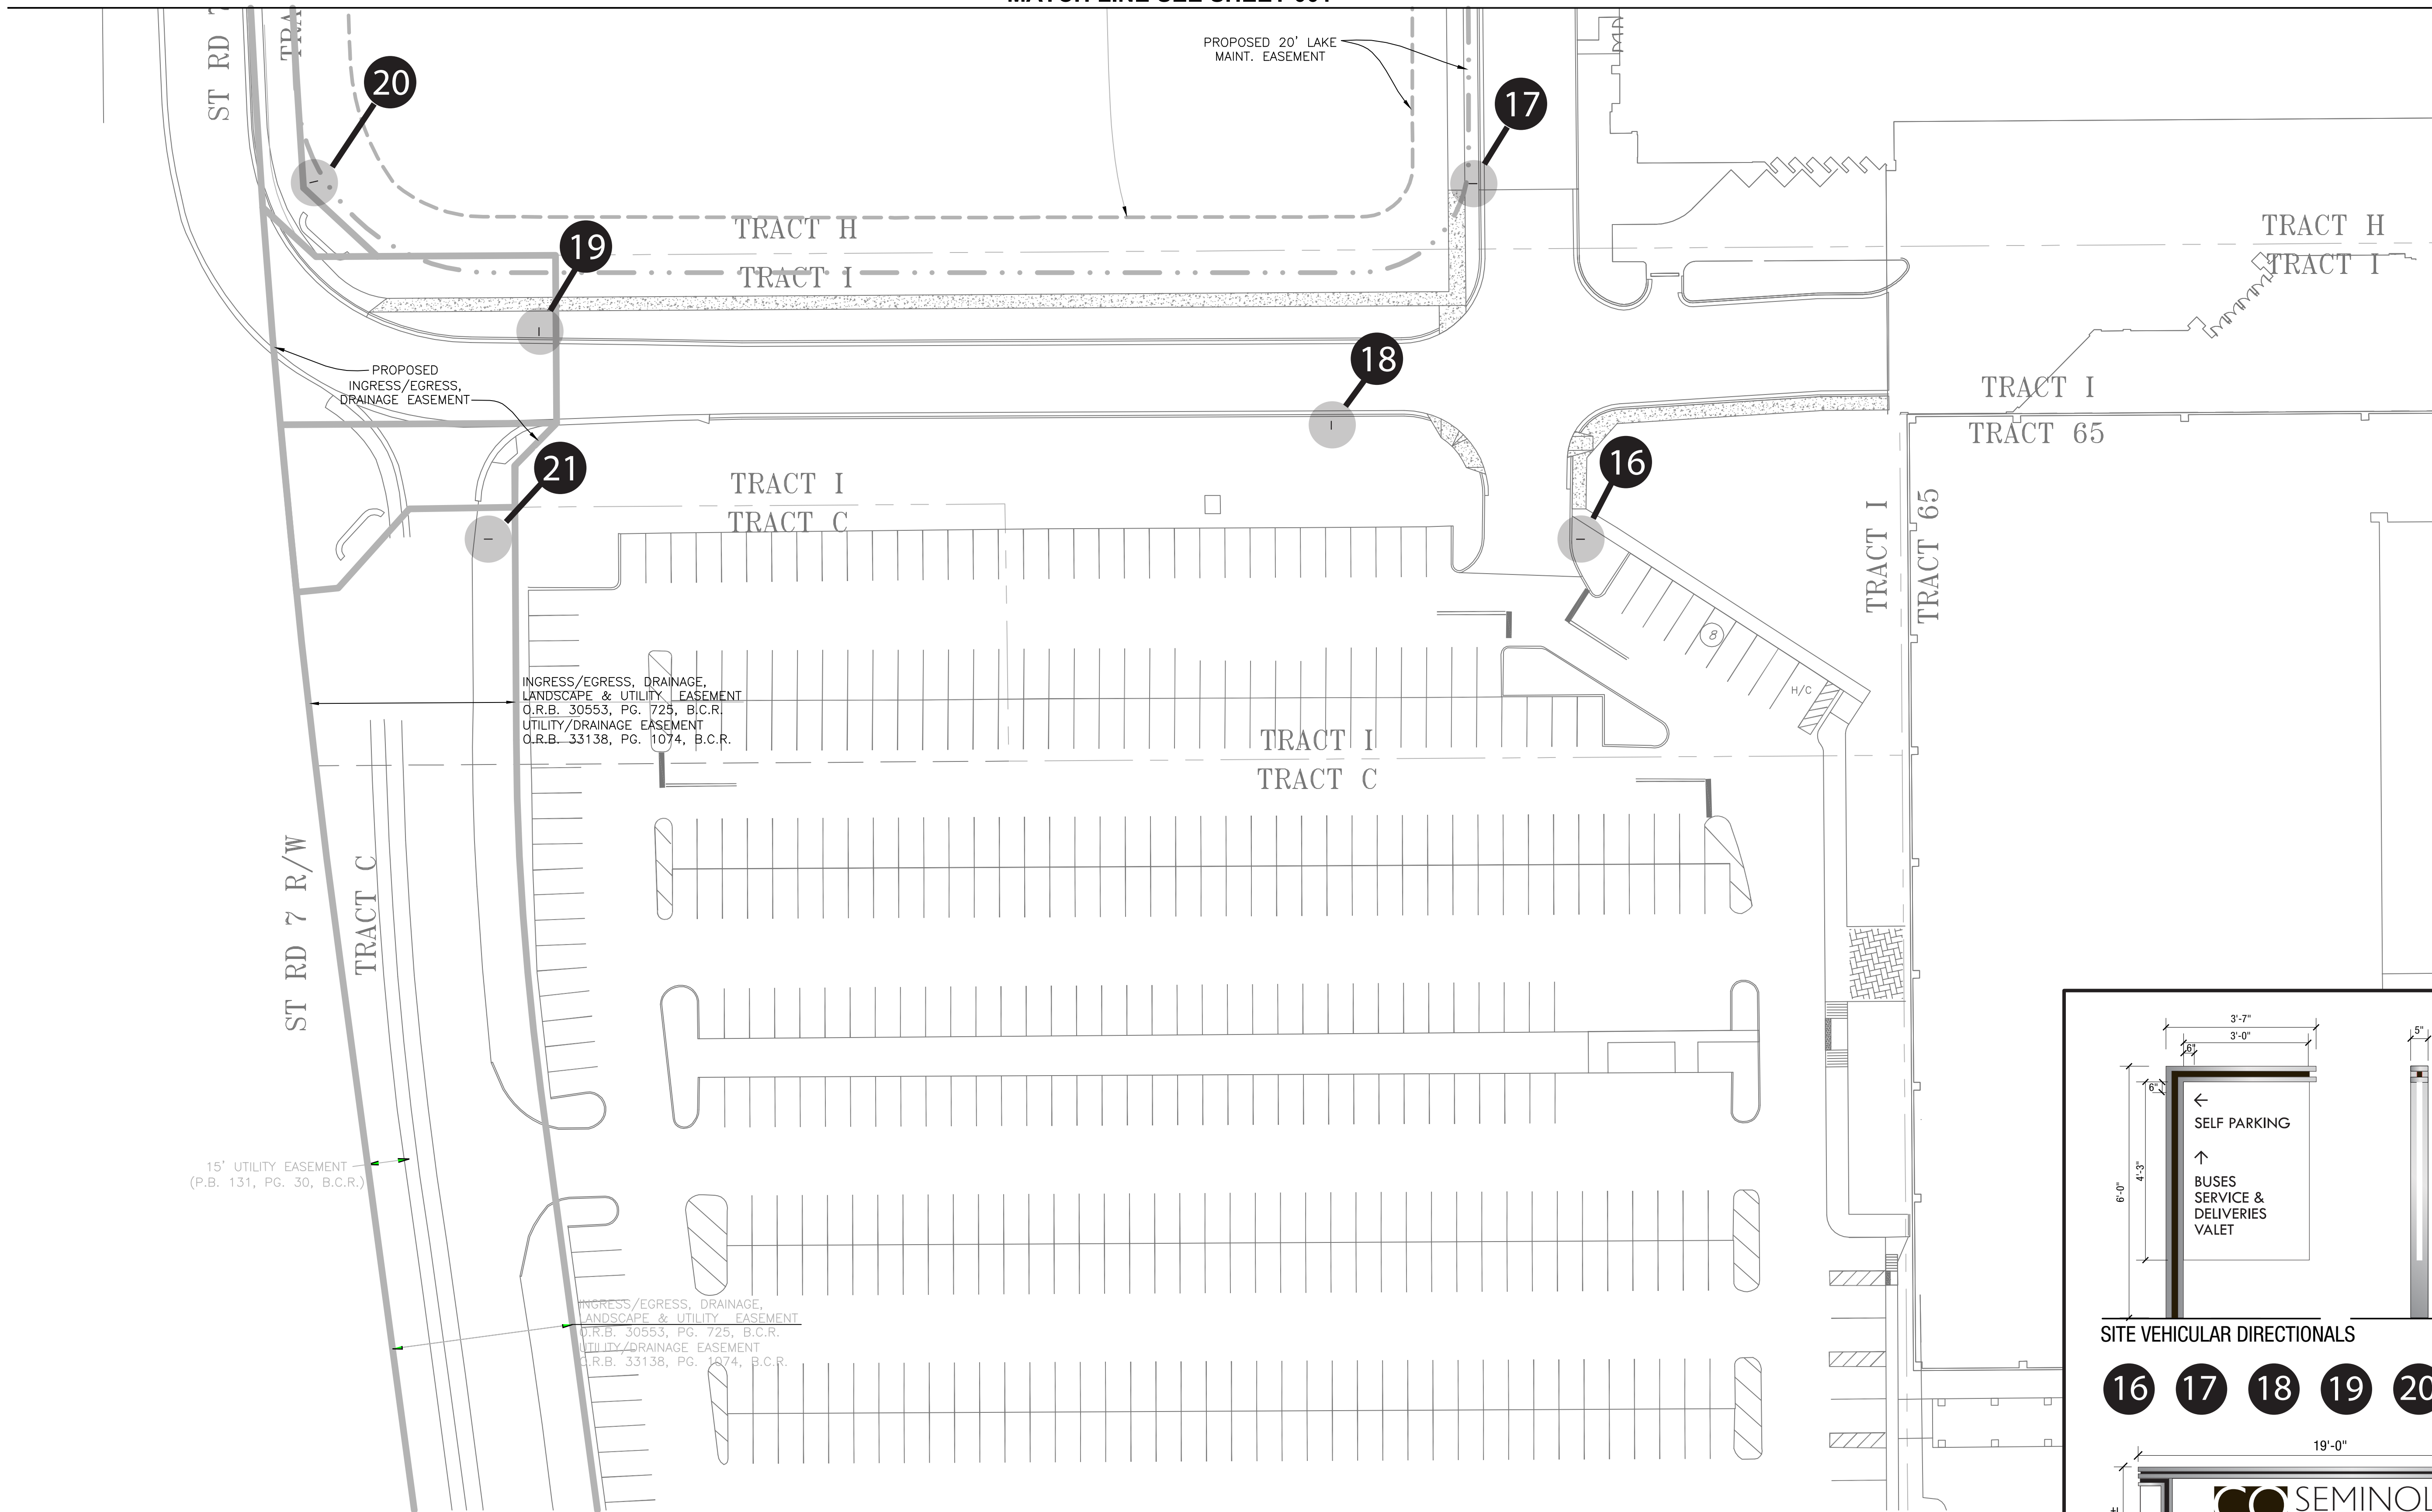

Date	Description

**FRIEDMUTTER GROUP**  
 ARCHITECTURE / INTERIOR DESIGN / BRANDING STUDIOS  
 SPECIALIZING IN MULTI-USE PROJECTS  
 HOTEL-CASINOS-RESTAURANTS-ENTERTAINMENT-HIGH-RISE RESIDENTIAL  
 1000 W. WASHINGTON AVENUE, SUITE 200  
 ST. LOUIS, MISSOURI 63102  
 PHONE: 314-381-3310  
 WWW.FMG.COM



**K&C**  
 Klu Onita & Company  
 6161 S. Lamar Boulevard  
 Suite 200  
 St. Louis, Missouri 63112  
 Phone: 314-381-3310

**PHASE II TRANSPORTATION CENTER**  
 SEMINOLE COCONUT CREEK MASTER PLAN  
 SEMINOLE TRIBE OF FLORIDA  
 5600 NW 40TH STREET  
 COCONUT CREEK, FLORIDA 33073

KEY PLAN

DRAWN BY FG&K&CO
CHECKED BY
ISSUE DATE 12-12-11
JOB NUMBER FG2120015
SHEET NAME SIGN DETAILS SIGN LOCATIONS
SHEET NUMBER 003