



MATCH LINE SEE SHEET 003

LEGEND

- CITY UTILITY EASEMENT
- DRAINAGE EASEMENT
- FPL EASEMENT
- LAKE MAINT. EASEMENT
- POTENTIAL SIGN AREA

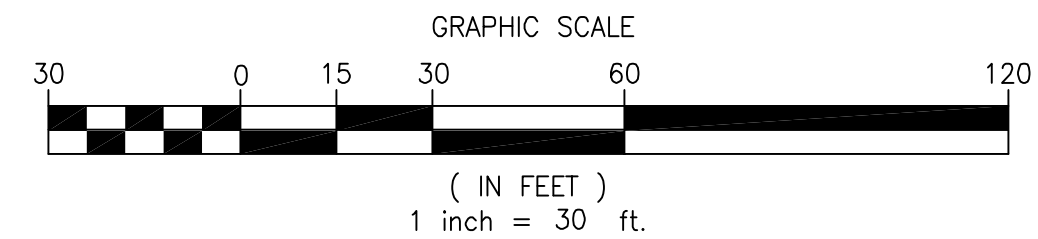

MATCH LINE SEE SHEET 002

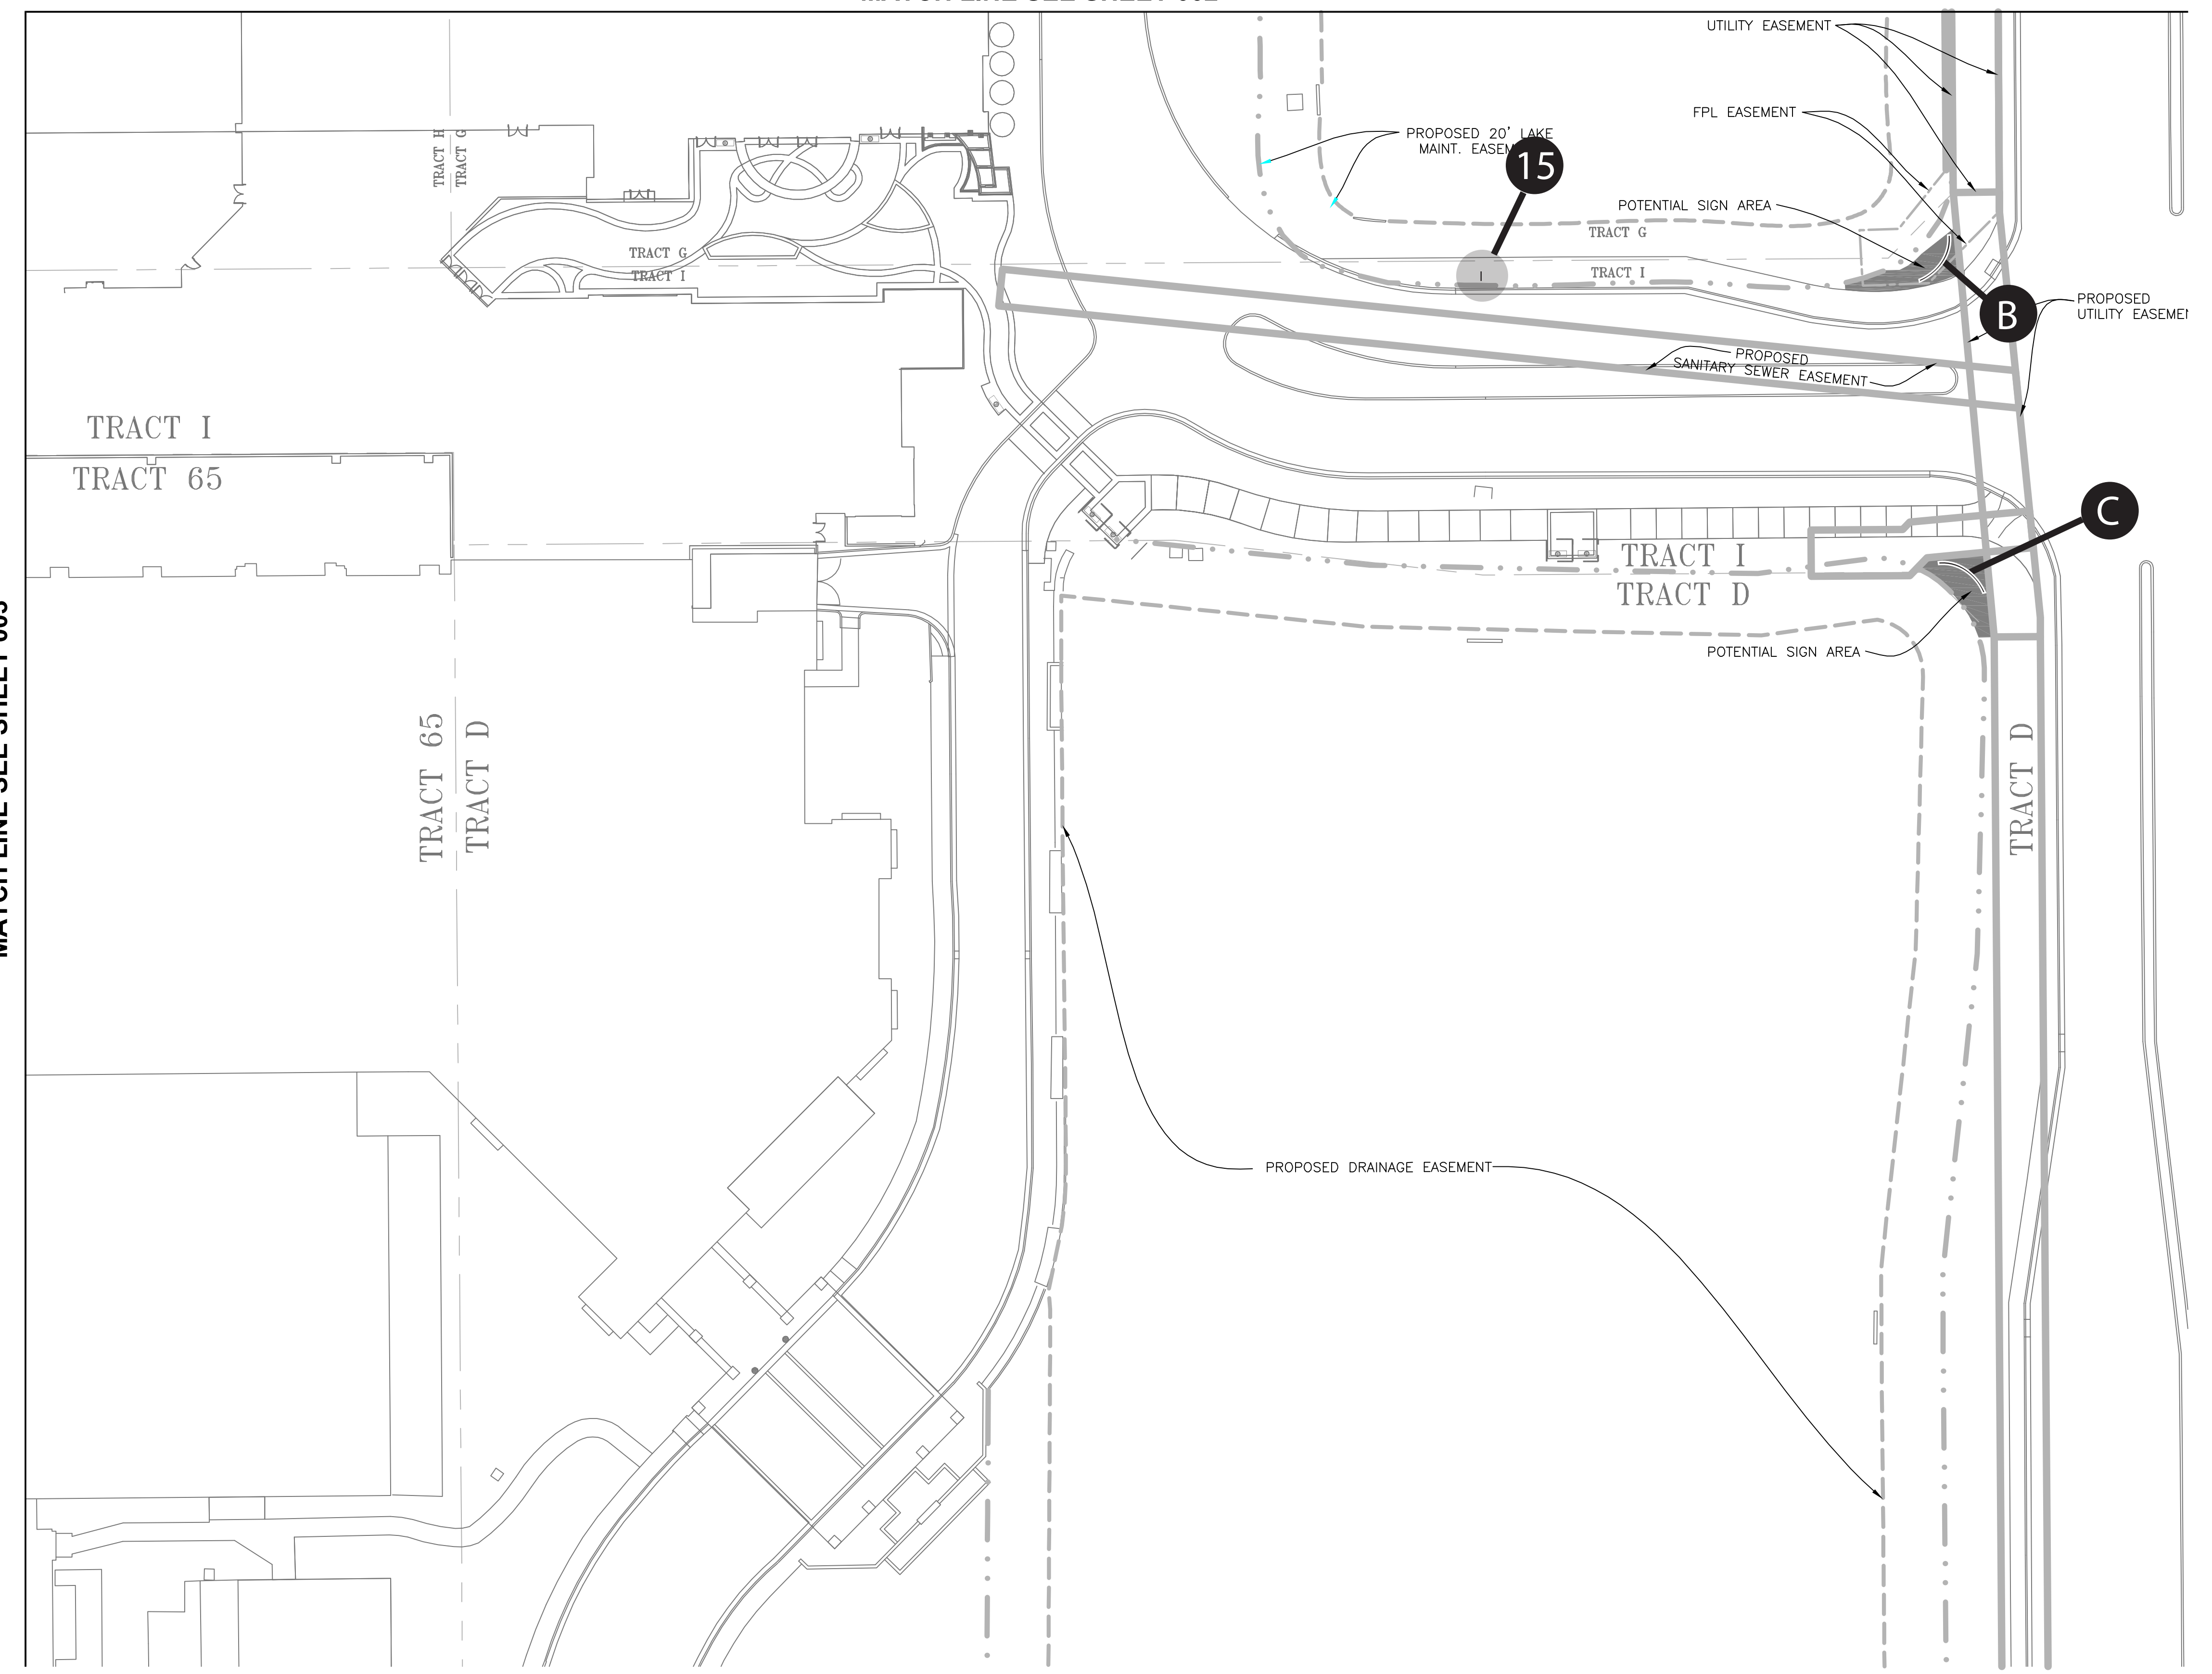

SITE VEHICULAR DIRECTIONALS

15

B C

ENTRANCE FEATURE SIGN

NOTE:
FOUNDATIONS NOT TO ENCR OACH
IN EASEMENTS.
THE ENTRANCE FEATURE SIGN AND SITE
DIRECTIONALS PROPOSED IN THIS APPLICATION
SHALL BE LANDSCAPED AT THE BASE WITH
PLANT MATERIAL OTHER THAN SOD.
MINIMUM SETBACK IS 5 FEET TO PROPERTY LINES
REFER TO SHEET 009 FOR PLAN AND FOUNDATION
INFORMATION

Date	Description

FRIEDMUTTER GROUP
ARCHITECTURE / INTERIOR DESIGN / BRANDING STUDIOS
SPECIALIZING IN MULTITUDE PROJECTS
HOTELS-CASINOS-RESTAURANTS-ENTERTAINMENT-HIGH-RISE RESIDENTIAL
COMMERCIAL-INDUSTRIAL-UNIVERSITY CAMPUS
14500 W. UNIVERSITY AVENUE SUITE 200 BOULDER CO, CO 80501
PH: 303.440.0000 FAX: 303.440.0002 WWW.FMG.COM

CONSULTANT
Kish Ochiai & Company
6151 Chantier Boulevard
St. Louis, Missouri 63112
Phone 314-581-1210

PROJECT NAME
PHASE II TRANSPORTATION CENTER
SEMINOLE COCONUT CREEK MASTER PLAN
SEMINOLE TRIBE OF FLORIDA
5600 NW 40TH STREET
COCONUT CREEK, FLORIDA 33073

DRAWN BY
FG&K&CO

CHECKED BY

ISSUE DATE
12-12-11

JOB NUMBER
FG2150015

SHEET NAME
SIGN DETAILS
SIGN LOCATIONS

SHEET NUMBER
004