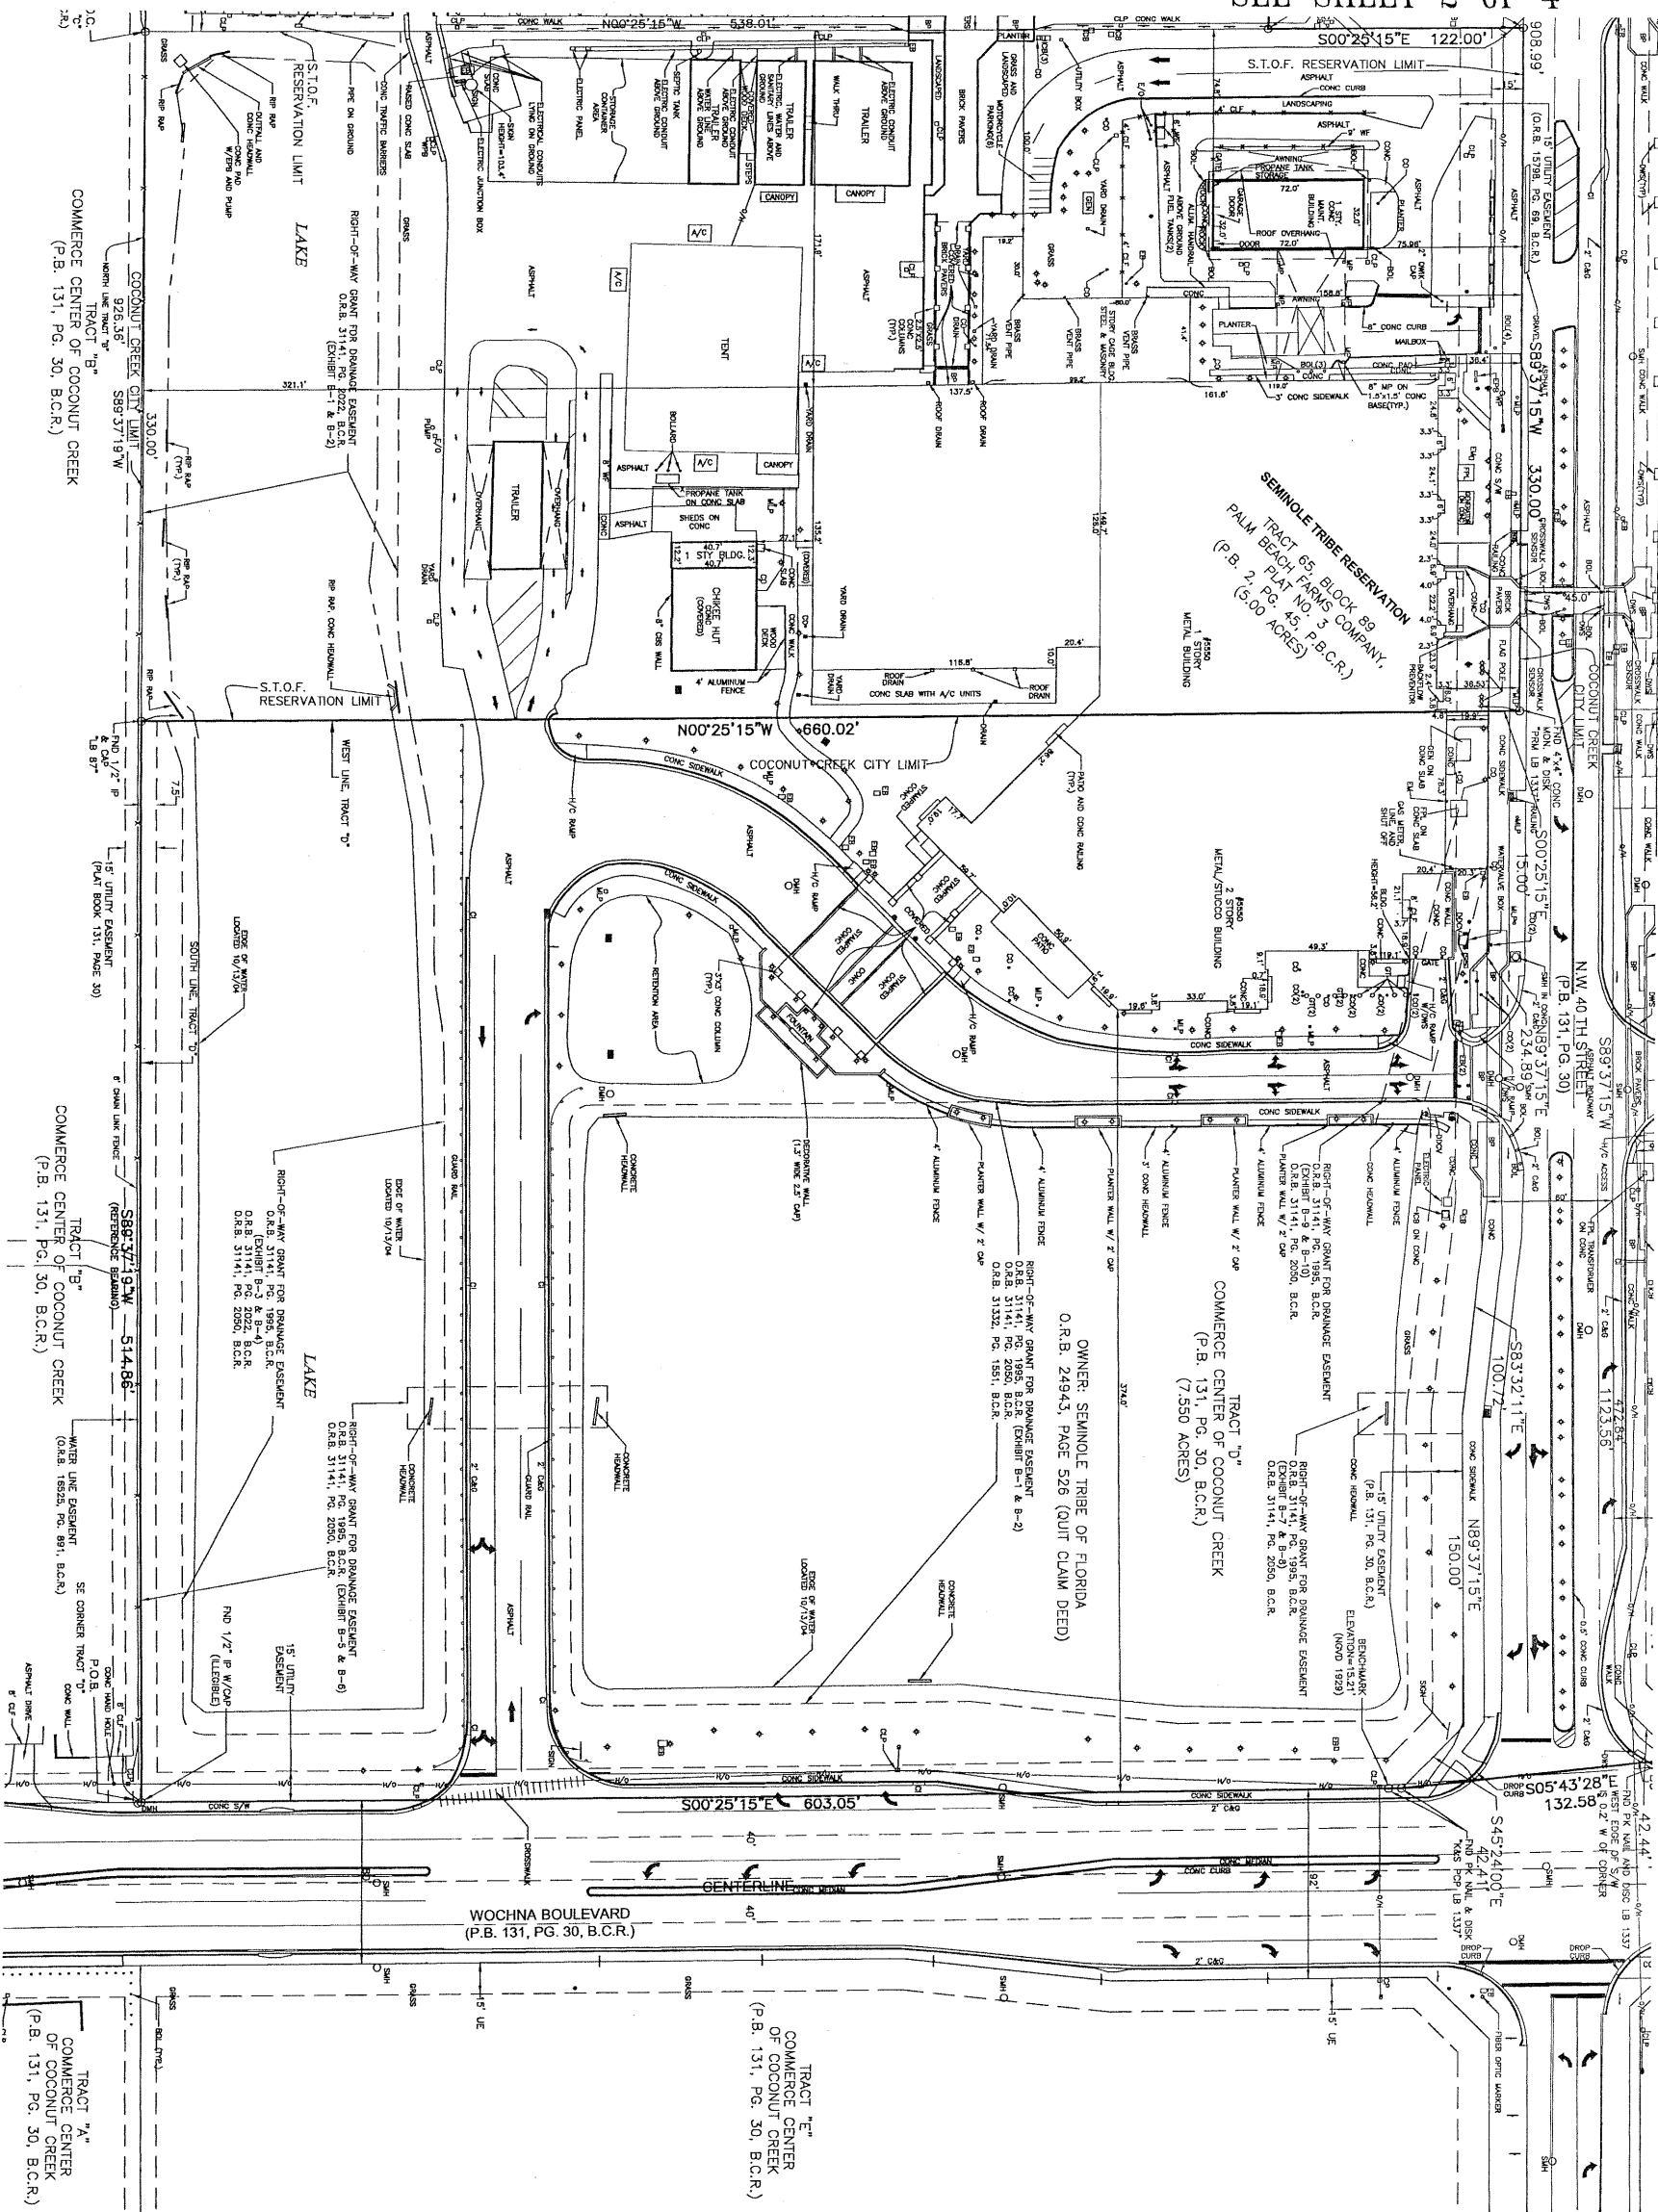
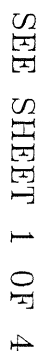
[illegible]

A	Date	Description
---	------	-------------

EDSA
1512 S. BIRKENHEAD BOULEVARD, SUITE 110
FORT LAUDERDALE, FLORIDA 33304 USA
TEL: 954.571.3000
FAX: 954.571.3004
PLANNING • LANDSCAPE ARCHITECTURE • URBAN DESIGN • CONCEPT DESIGN

Michael Singer Inc.
South Studio - Delray Beach, FL
561-267-2044

FRIEDMUTTER GROUP
ARCHITECTURAL & DESIGN STUDIOS
OFFICES • GARDENS • RESTAURANTS • ENTERTAINMENT

LOS ANGELES 10000 WILSHIRE BLVD. BEVERLY HILLS, CA 90210	NEW YORK 400 MADISON AVE. NEW YORK, NY 10017	PHILADELPHIA 1000 MARKET ST. PHILADELPHIA, PA 19104	PORTLAND 1000 SW 5TH AVE. PORTLAND, OR 97204
SEATTLE 1000 1ST AVE. SEATTLE, WA 98101	SAN FRANCISCO 100 CALIFORNIA ST. SAN FRANCISCO, CA 94111	SAN JOSE 1000 S. MARKET ST. SAN JOSE, CA 95128	SAN MATEO 1000 S. MARKET ST. SAN MATEO, CA 94401

KEITH and SCHNARS, P.A.
ENGINEERS, PLANNERS, SURVEYORS

State of Florida
Professional Surveyor
and Mapper
License No. 4641

PHASE I TRANSPORTATION CENTER

SEMINOLE COCONUT CREEK CASINO
SEMINOLE TRIBE OF FLORIDA
5600 NW 40TH STREET
COCONUT CREEK, FLORIDA 33073

KEITH AND SCHNARS, P.A.
 DESIGNED BY
 Robert K. Kirsak
 ISSUE DATE
 08/25/10
 JOB NUMBER
 17796.42
 SHEET NAME
 BOUNDARY SURVEY TRACTS TO
 "G" AND A PORTION OF TRACTS
 "B", "C", "H" AND A PORTION OF N
 40TH STREET (P.B. 31 PG. 30
 B.C.R. AND A PORTION OF TRACT
 66, BLOCK 88 (P.B. 2, PAGES 43-53
 (P.B.C.)