

1

2

3


4

5

A

B

1B EAST ELEVATION
3/64" = 1'-0"

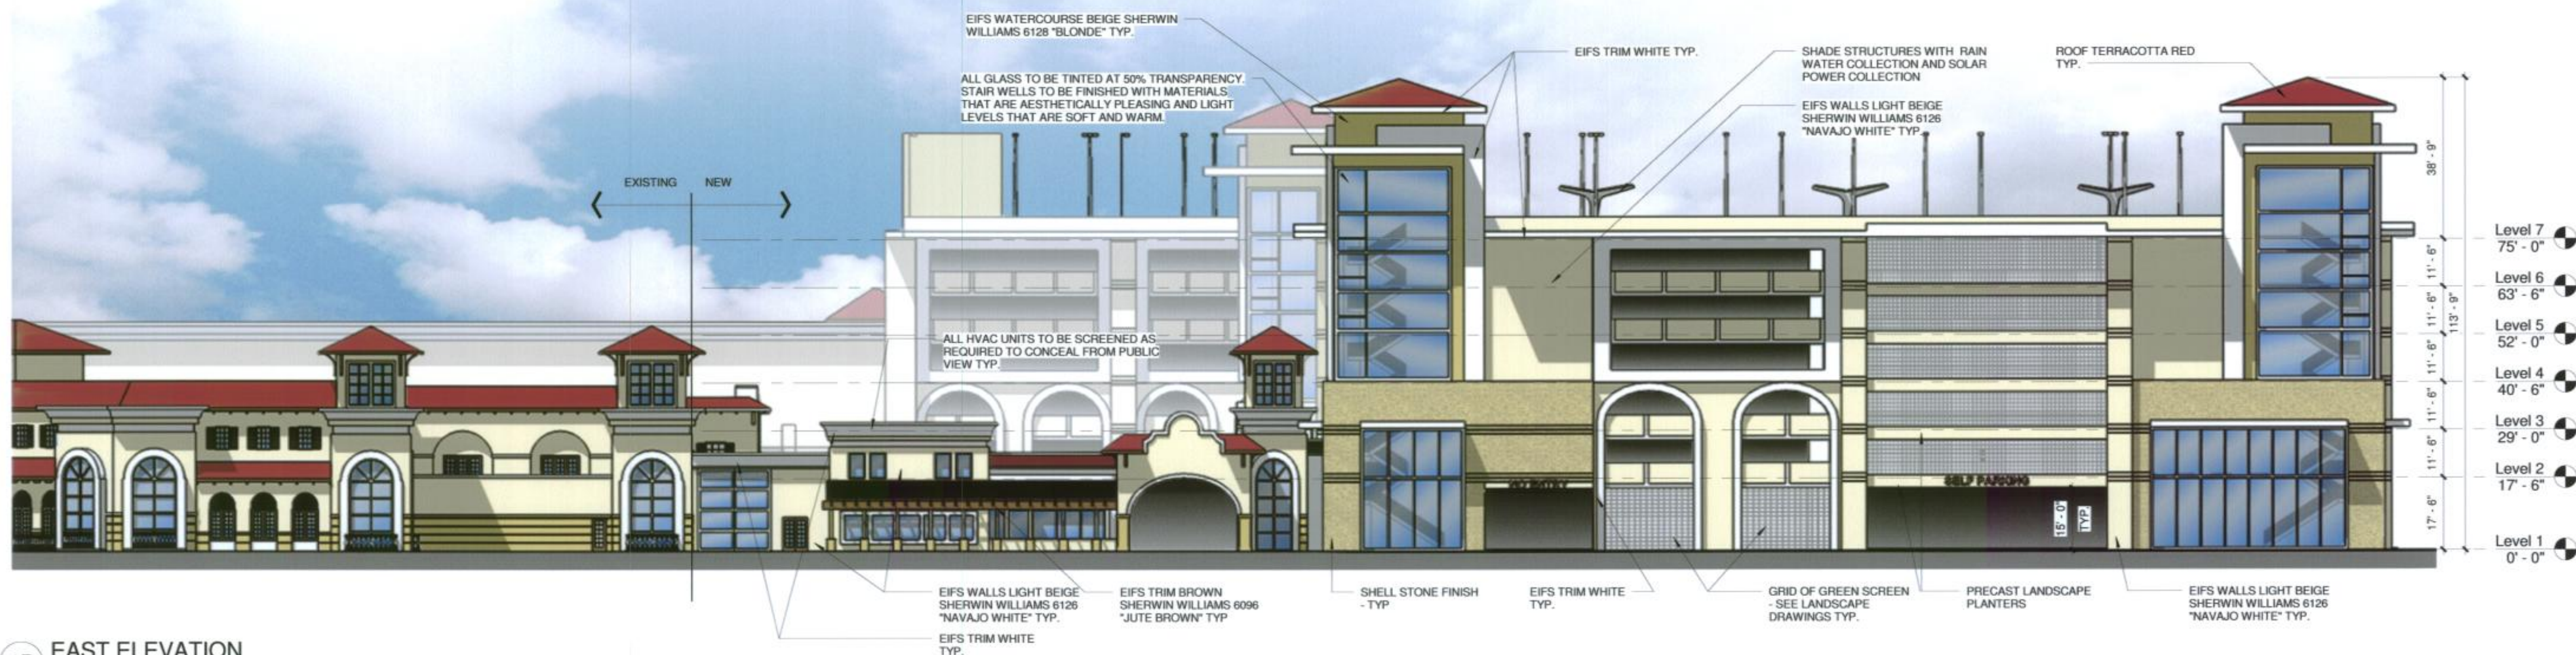

C

D

1D NORTH ELEVATION
3/64" = 1'-0"



A

B

C

D

Date	Description
11/19/2010	11/19/2010 2:39:21 PM

EDSA
ARCHITECTURAL DESIGN GROUP
ARCHITECTS, ENGINEERS, PLANNERS, SURVEYORS
Michael Singer Inc.
Bryan Studio - Design Architect, P.A.
981-287-2034
msinger@edsa.com

SEMINOLE TRIBE OF FLORIDA
COCONUT CREEK, FLORIDA 33073

PHASE I TRANSPORTATION CENTER

EXTERIOR ELEVATIONS

A201