

A

B

C

D


1

2


3

4


5

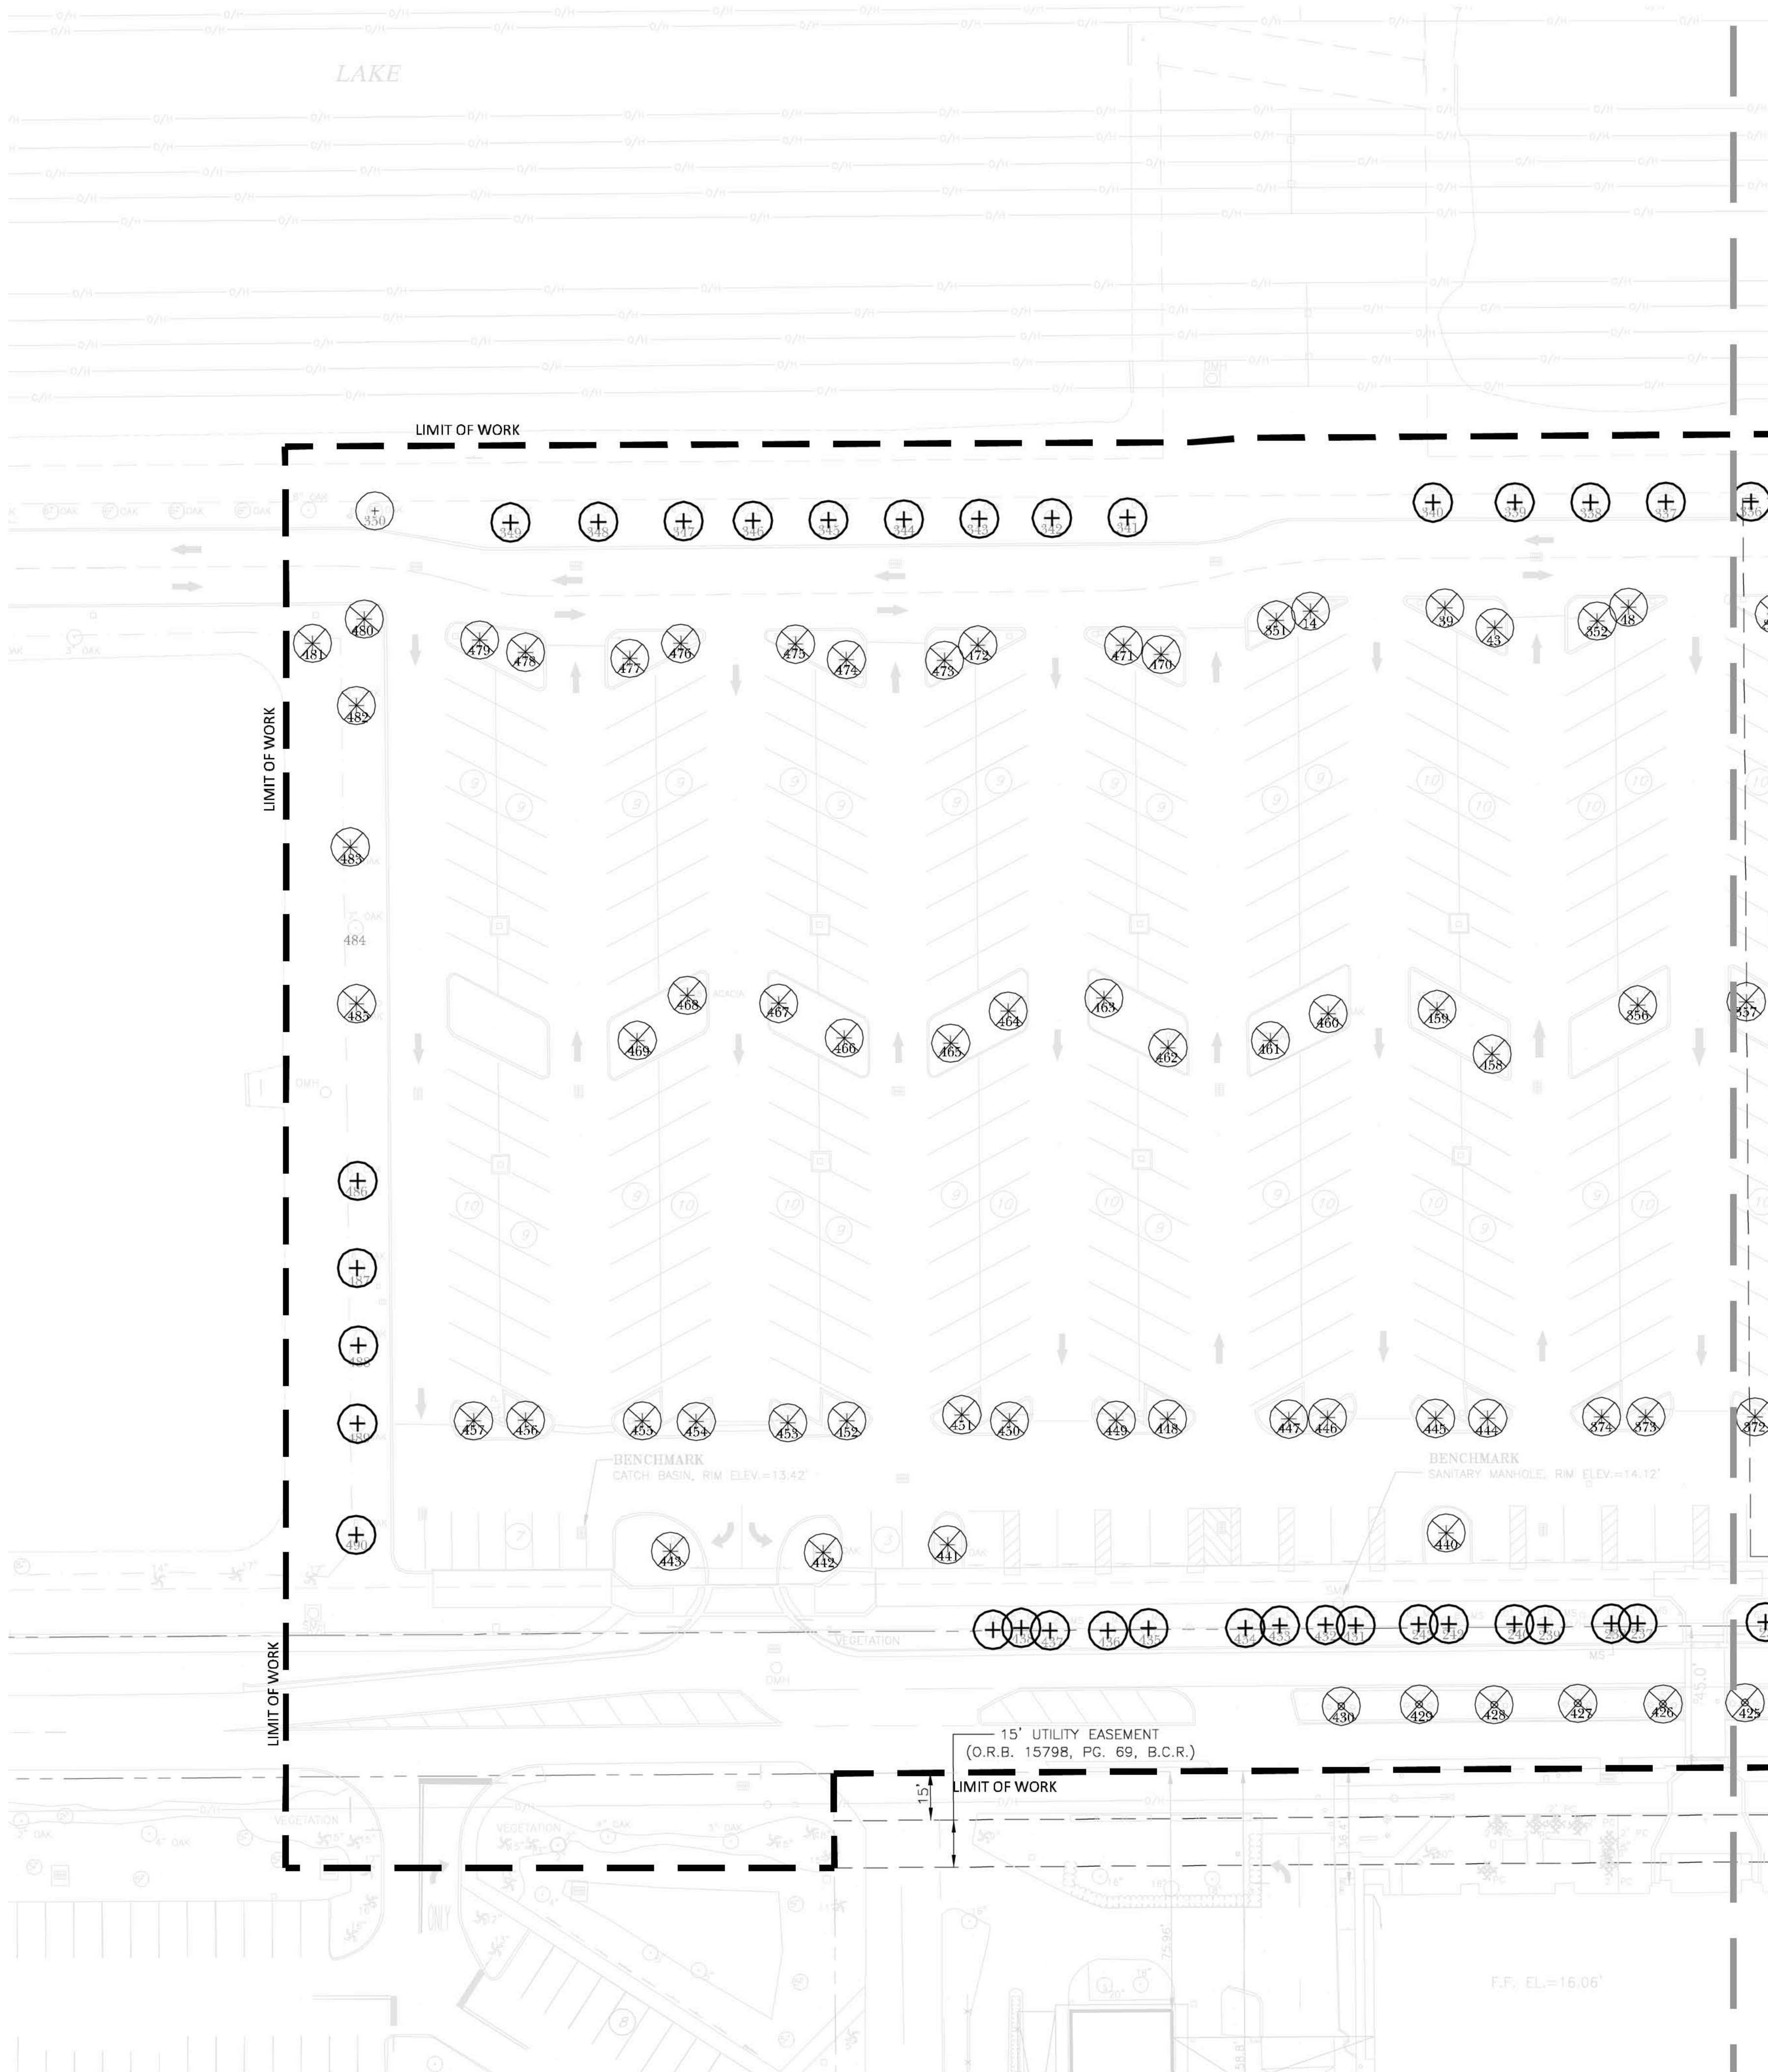

MATCHLINE SEE SHEET L-202

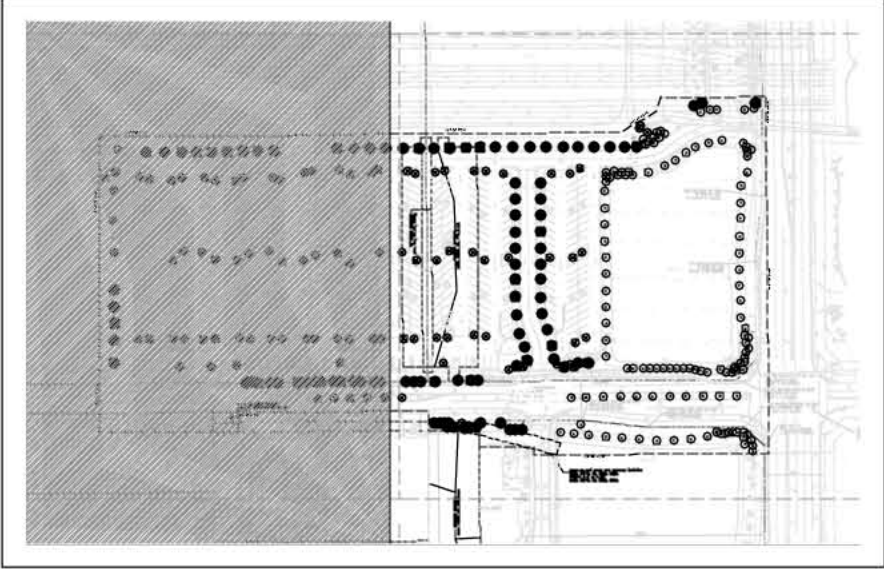

LEGEND		
EXISTING TREE TO REMOVE	EXISTING TREE TO RELOCATE	EXISTING TREE TO PROTECT IN PLACE
EXISTING PALM TO REMOVE	EXISTING PALM TO RELOCATE	EXISTING PALM TO PROTECT IN PLACE

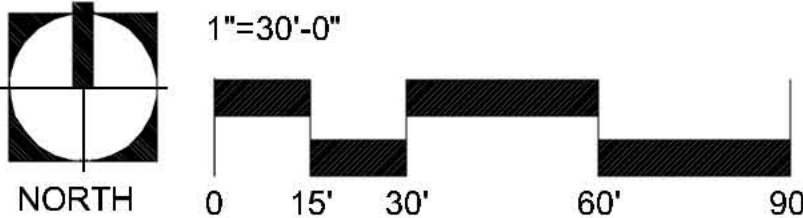

A

B

C

D

Δ	Date	Description

EDSA

Michael Singer Inc.

South Studio - Denny Beach, FL

561-287-2044

ms@michael-singer.com

FRIEDMUTTER GROUP

ARCHITECTURAL & DESIGN STUDIOS

10000 W. BOULEVARD, SUITE 100

DADE COUNTY, FL 33157

PHOTOGRAPHY: L. JACQUES ARCHITECTURE • LANDSCAPE DESIGN • PLANNING DESIGN

KEITH and SCHNAPS, P.A.

ENGINEERS, PLANNERS, SURVEYORS



PROJECT NAME

SEMINOLE CASINO COCONUT CREEK PHASE I TRANSPORTATION CENTER & RETAIL PLAZA

SEMINOLE TRIBE OF FLORIDA
COCONUT CREEK, FLORIDA 33073

DRAWN BY EDSA
CHECKED BY
ISSUE DATE February 18, 2011
JOB NUMBER 108075
SHEET NAME TREE SURVEY
SHEET NUMBER L-2.01