



A

B


C

D

MATCHLINE SEE SHEET L-2.01

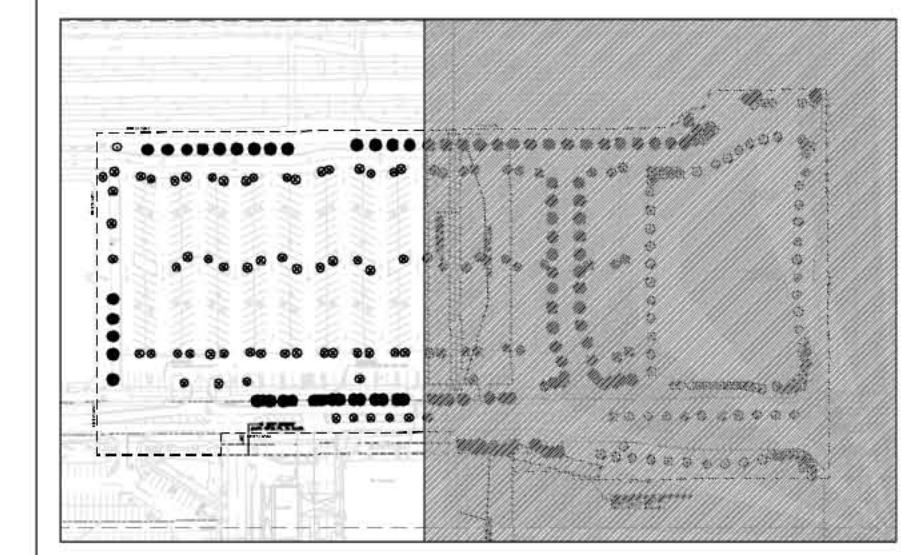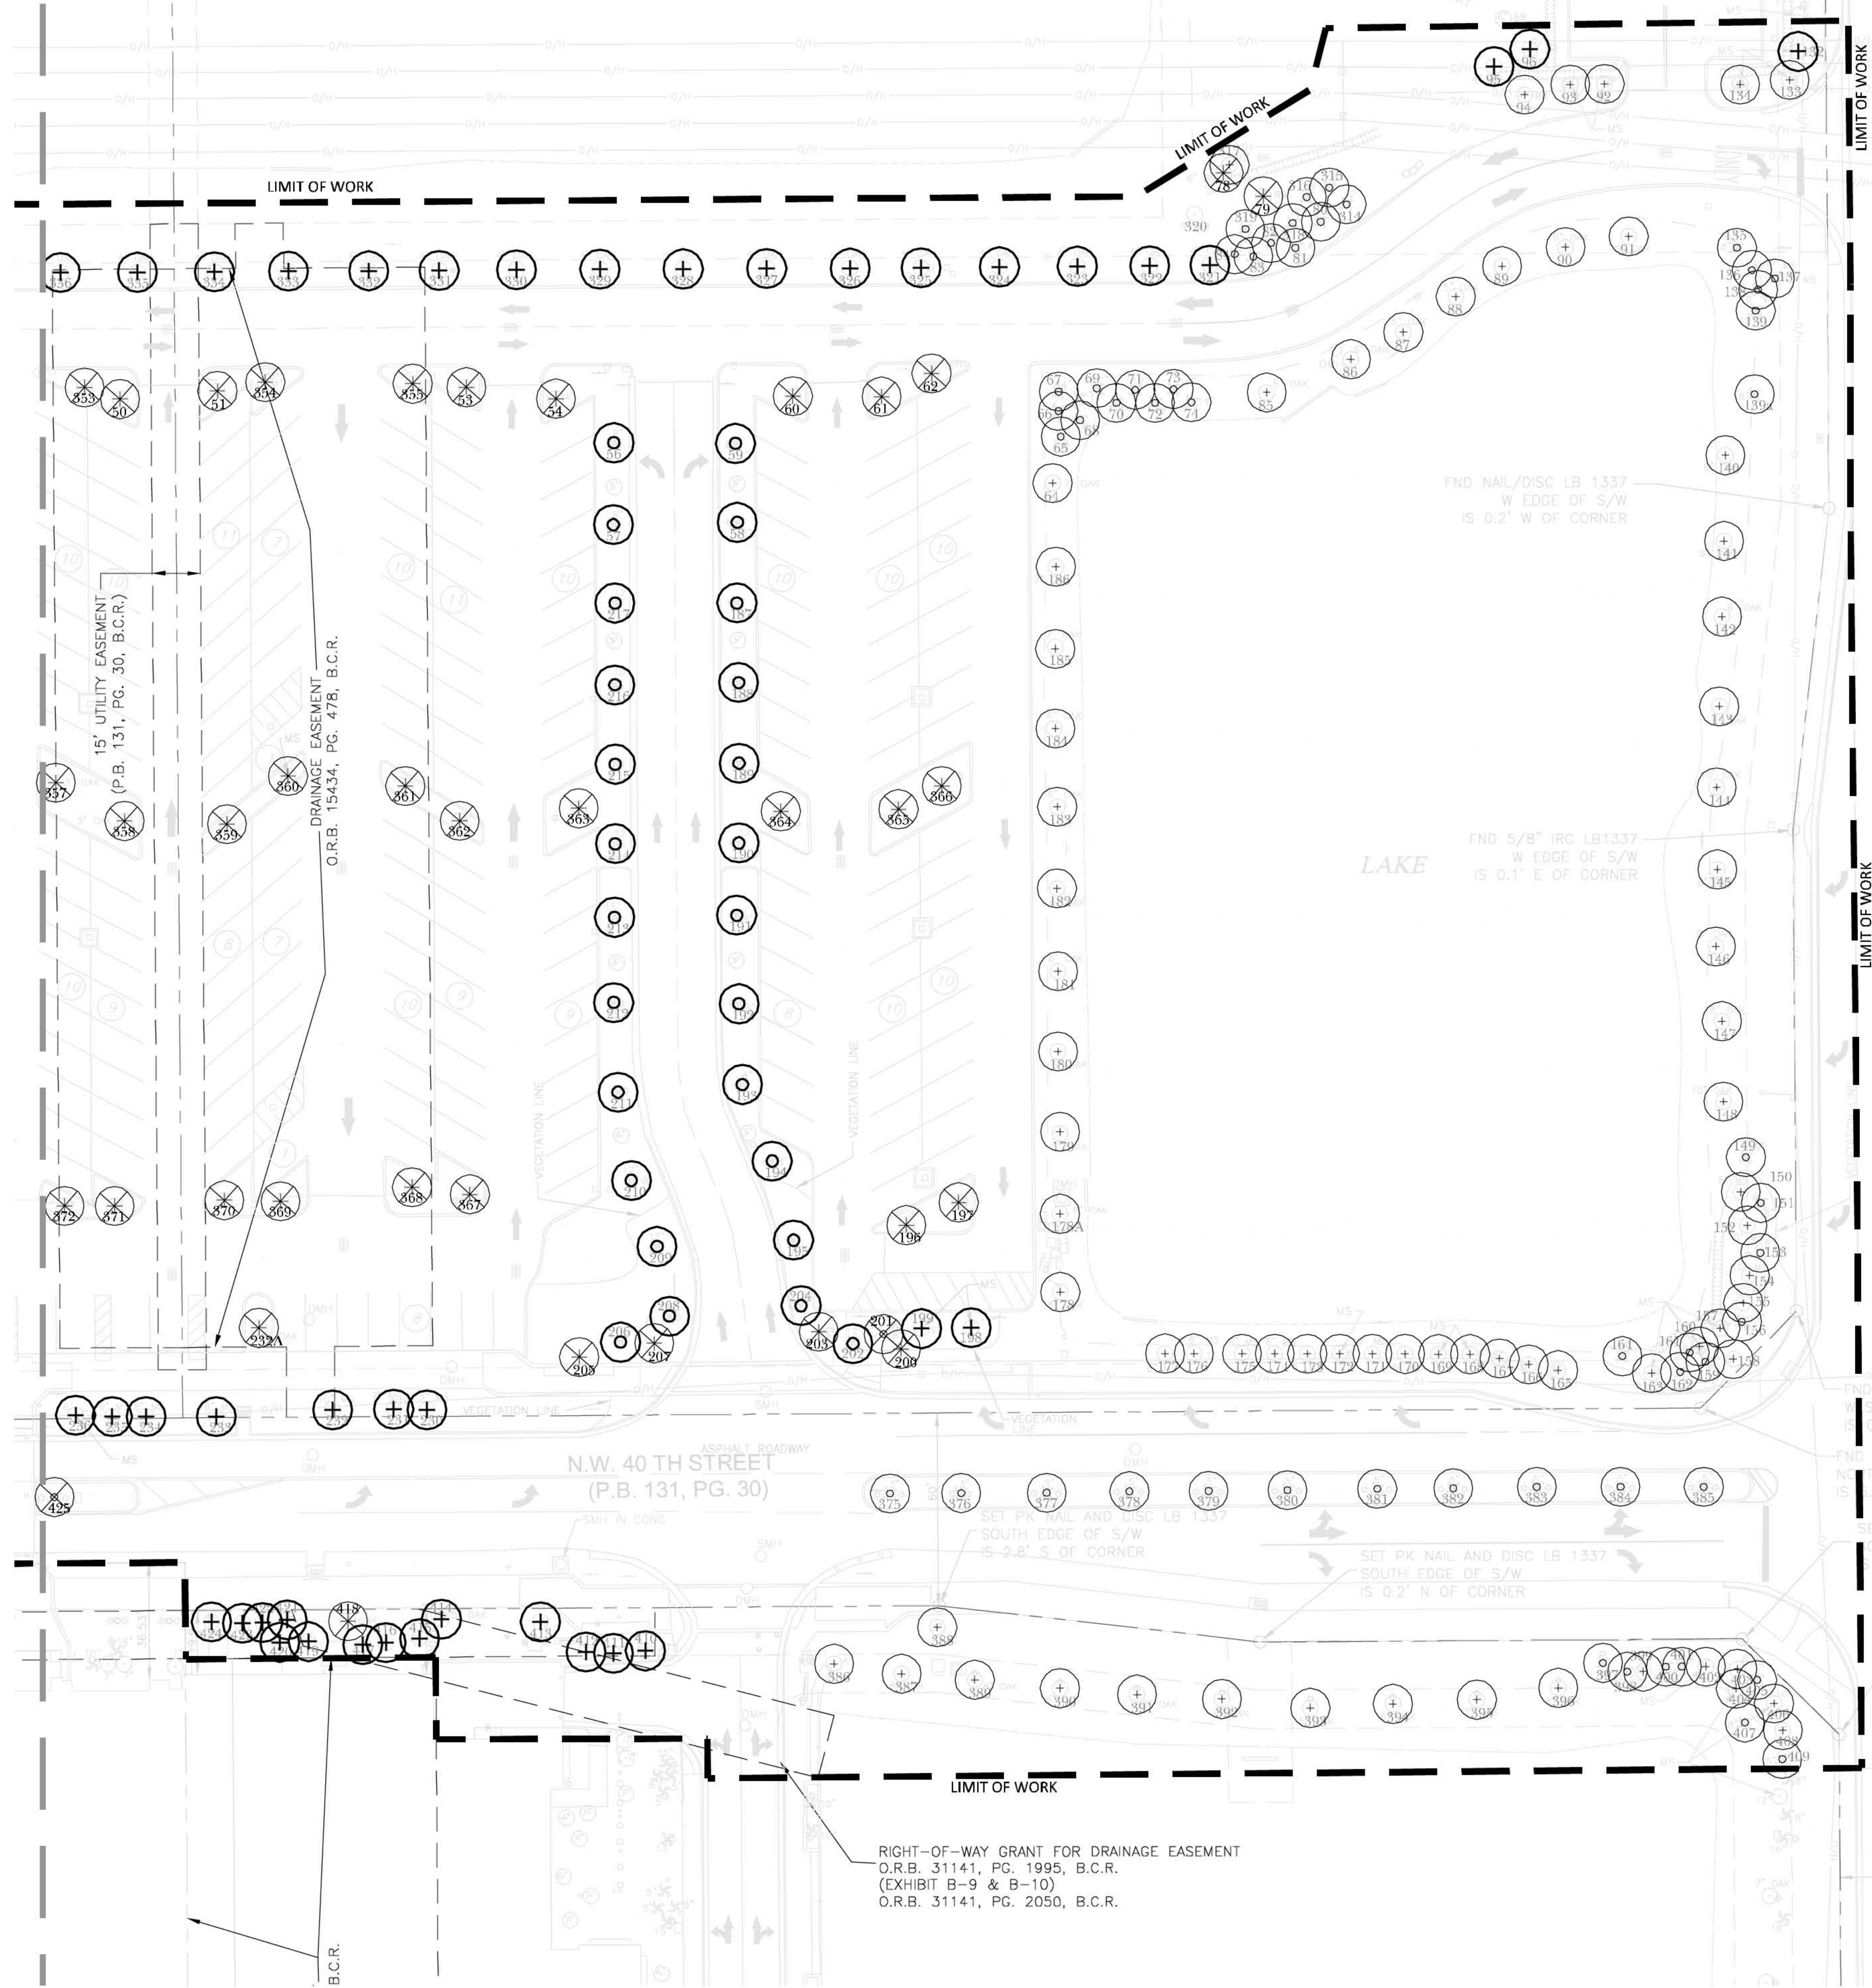

LEGEND		
EXISTING TREE TO REMOVE	EXISTING TREE TO RELOCATE	EXISTING TREE TO PROTECT IN PLACE
EXISTING PALM TO REMOVE	EXISTING PALM TO RELOCATE	EXISTING PALM TO PROTECT IN PLACE

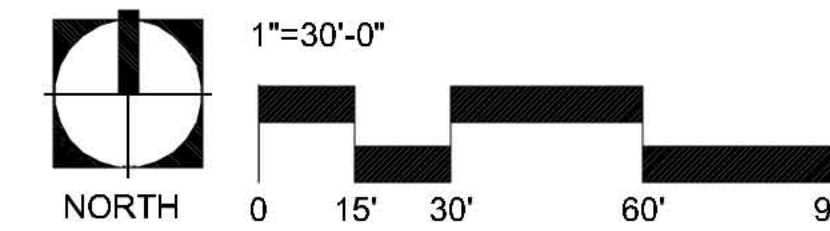

A

B

C

D

Date	Description

EDSA

EDSA GROUP

Michael Singer Inc.

South Studio - Derry Beach, FL

501-267-2044

msinger@msinger.com

KEITH and SCHNARS, P.A.

ENGINEERS, PLANNERS, SURVEYORS



PROJECT NAME

SEMINOLE CASINO COCONUT CREEK PHASE I TRANSPORTATION CENTER & RETAIL PLAZA

SEMINOLE TRIBE OF FLORIDA
COCONUT CREEK, FLORIDA 33073

DRAWN BY EDSA
CHECKED BY
DATE February 18, 2011
JOB NUMBER 108075
SHEET NAME TREE SURVEY
SHEET NUMBER L-2.02