


A

B

C


D

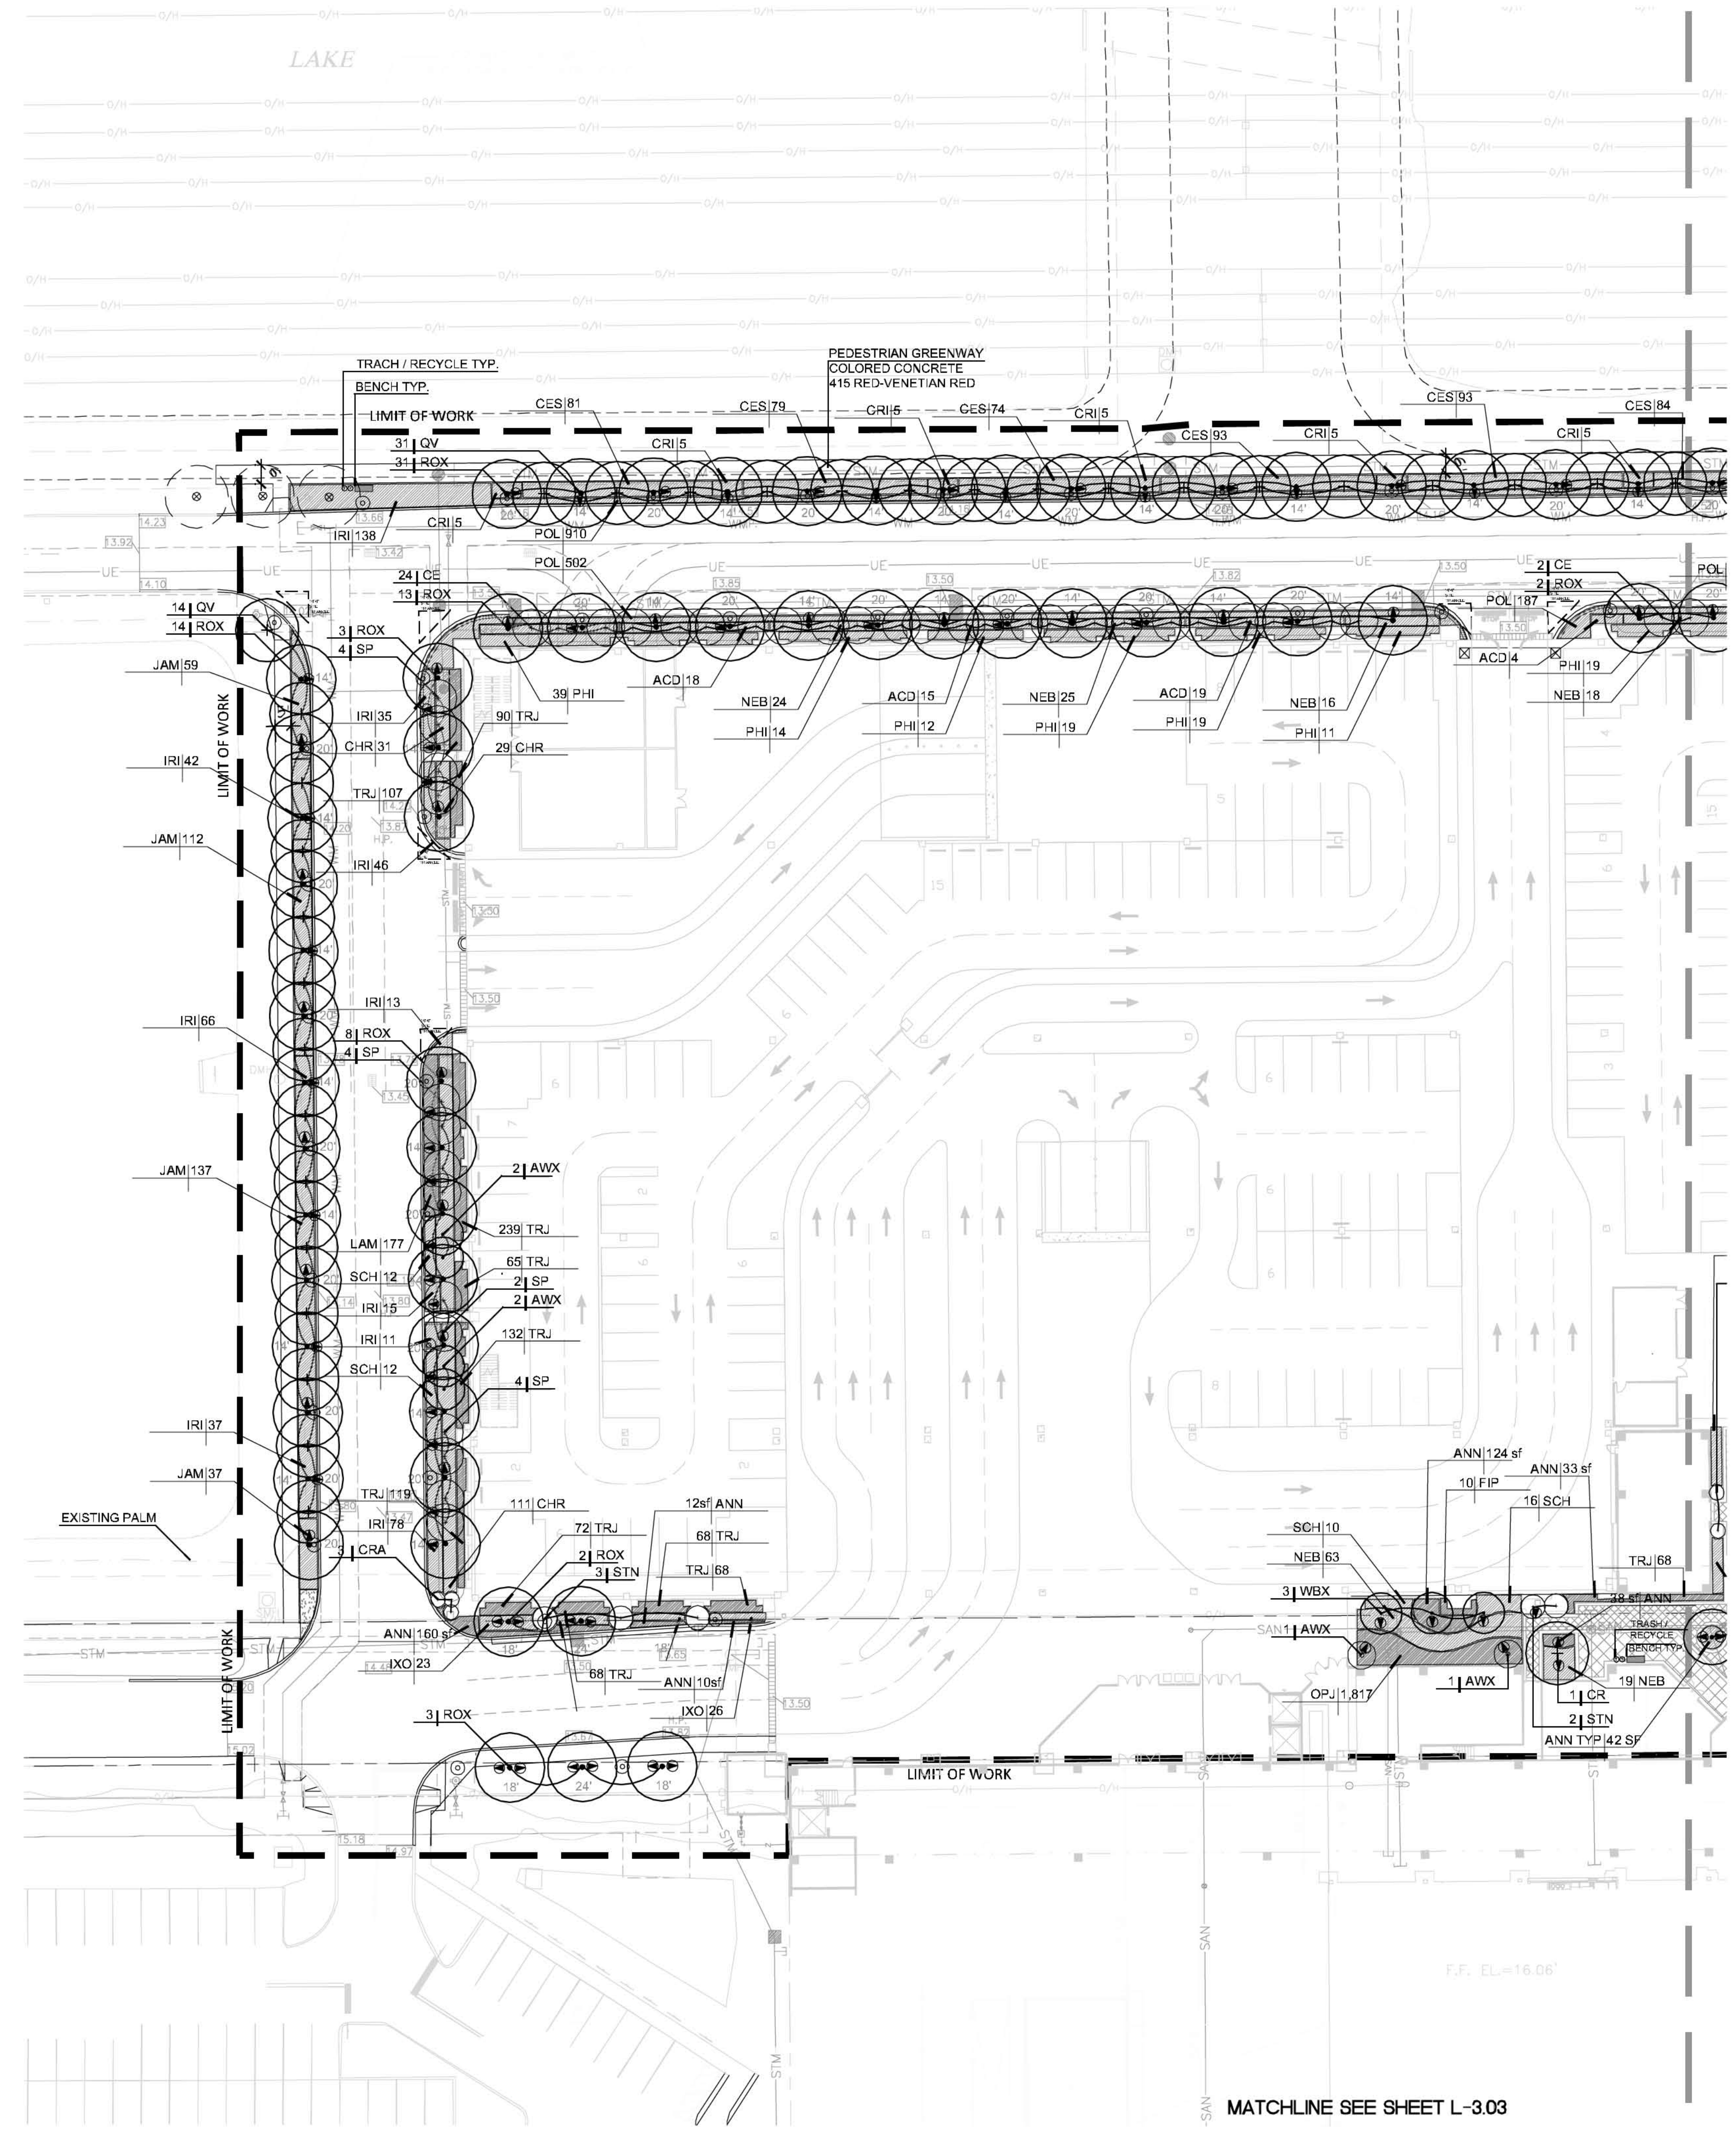


MATCHLINE SEE SHEET L-3.02

MATCHLINE SEE SHEET L-3.03

GENERAL LANDSCAPE CALCULATIONS	OPTION A			
	REQUIRED		PROVIDED	
LANDSCAPE AREA	QTY.	PERCENT	QTY.	PERCENT
PERCENT SHRUB COVER	N/A	40%	43,527	
SHRUB AREA	17,411		25,176	133.1%
1 TREE PER 1000 S.F. LANDSCAPE AREA	44		130	298.2%
SHADE TREES	18	40%	63	350.0%
INTERMEDIATE TREES	14	30%	67	478.6%
5 SHRUBS PER 1000 S.F. LANDSCAPE AREA	218		10,114	4647.2%
	REQUIRED		PROVIDED	
NATIVE PLANT SPECIES			20	
TOTAL PLANT SPECIES			42	
PERCENT NATIVE PLANT SPECIES	50.0%		52.4%	
MEDIUM WATER NEEDS PLANTS			7,792	
LOW WATER NEEDS PLANTS			2,333	
TOTAL LOW/MED. WATER NEEDS PLANTS			10,125	
TOTAL PLANTS			12,594	
% LOW/MED. WATER NEEDS PLANTS	50.0%		80.53%	

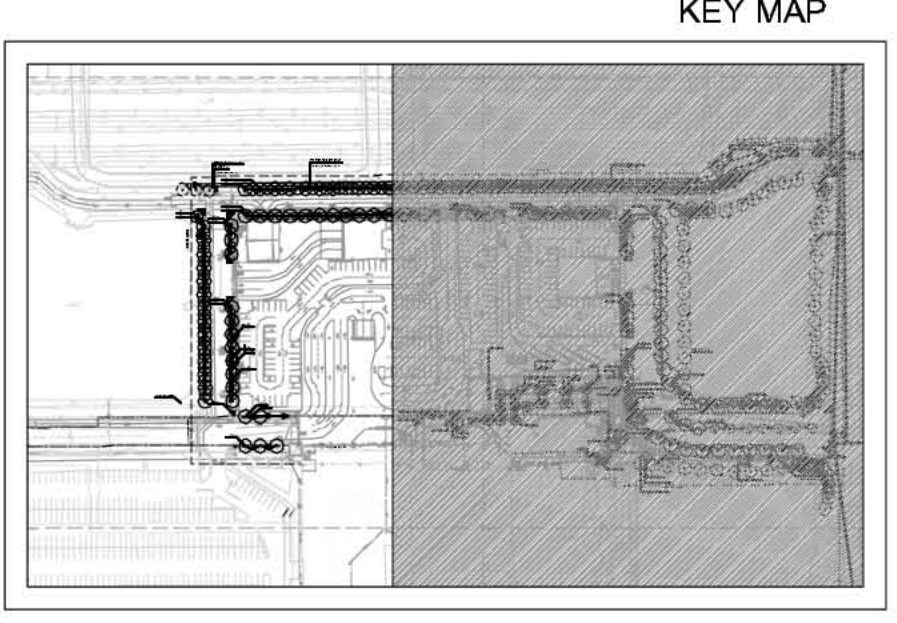

Seminole Casino Coconut Creek Phase 1 Plant List											
Key	Botanical Name	Common Name	Height	Spread	DBH	Clear Trunk	Container	Native	Spacing	Water	
CANOPY TREES											
2	PP	Peltophorum pterocarpum	Yellow Poinciana	12'	6'		BB	N	As shown on plans	LOW	
52	QV	Quercus virginiana	Live Oak	16'	8'	4"	BB	Y	As shown on plans	LOW	
3	QV-R	Quercus virginiana	Live Oak	relocated from on site					As shown on plans		
13	TD-R	Taxodium distichum	Bald Cypress	relocated from on site					As shown on plans		
11	TD	Taxodium distichum	Bald Cypress	14'	6'	4"	65 gal		As shown on plans	medium	
MEDIUM/SMALL TREES											
36	CE	Conocarpus erectus	Green Buttonwood	12'	6'	2"	45 gal	Y	As shown on plans	LOW	
3	LL	Lysiloma latisiliqua	Wild Tamarind	12' Ht. x 6' Sprd/ 3"	1	2	Native	Y	25' - 50'	HIGH	
FLOWERING/ACCENT TREES											
9	CR	Clusia rosea	Pitch Apple	10'	6'	2"	BB	Y	As shown on plans	LOW	
2	CS	Cordia sebestena	Geiger Tree	8'	5'	1.5"	30 gal	Y	As shown on plans	LOW	
17	SP	Senna polyphylla	Golden Senna	8'	6'	1.5"	30 gal	Y	As shown on plans	MEDIUM	
LARGE PALMS											
3	PDX	Phoenix dactylifera 'Medjool'	Medjool Date Palm	10' CW				N		MEDIUM	
137	ROX	Roystonea elata	Royal Palm	See Plans for G.W. height			FG	Y	As shown on plans	HIGH	
10	SPX-R	Sabal palmetto	Sabal Palm	relocated from on site				Y	As shown on plans	LOW	
25	SPX	Sabal palmetto	Sabal Palm	stagger height,		12-16' CT	FG	Y	As shown on plans	LOW	
SMALL PALMS											
13	AWX	Acroelorthaphe wrightii	Paurotis Palm	14' OA			FG	Y	As shown on plans	MEDIUM	
11	WBX	Wodyetia bifurcata	Foxtail Palm	16' OA		6' GW	FG	N	As shown on plans	MEDIUM	
SHRUBS											
676	ACD	Acrostichum danaeifolium	Leather Fern	30"	30"		7 gal.	Y	36" o.c.	HIGH	
9	BAM	Bambusa oldhamii	Oldham Bamboo	25'-0"			100 gal.	N	36"	HIGH	
2	BDI	Buddleia davidii	Budelia	48"	24"		7 gal.	Y	36" o.c.	MEDIUM	
7	BGG	Bougainvillea Spectabilis	Bougainvillea	24"	18"		7 gal.	Y	36" o.c.	LOW	
255	CAF	Canna flaccida	Golden Canna	18"	18"		3 gal.	Y	36" o.c.	MEDIUM	
3	CCA	Capparis cynophallophora	Jamaica Caper	36"	24"		7 gal.	Y	36" o.c.	LOW	
944	CES	Conocarpus erectus	Silver buttonwood	24"	18"		3 gal.	Y	24" o.c.	LOW	
544	CHR	Chrysobalanus icaco 'Red Tip'	Red Tip Cocoplum	24"	18"		3 gal.	Y	24" o.c.	MEDIUM	
31	CRA	Crinum asiaticum	Queen Emma Swamp Lily	48"	36"		10 gal.	Y	42" o.c.	MEDIUM	
180	CRI	Crinum americanum	Swamp Lily	36"	36"		7 gal.	Y	42" o.c.	MEDIUM	
71	CVM	Codiaeum variegatum 'mammie'	Croton	18"			3 gal.	Y	18" o.c.	LOW	
1,613	ELE	Eleocharis spp.	Spikerush	24"	24"		3 gal.	Y	36" o.c.	HIGH	
777	IRI	Iris virginica	White Iris	18"	18"		3 gal.	Y	24" o.c.	HIGH	
347	IXO	Ixora 'Nora Grant'	Nora Grant' Ixora	24"	18"		3 gal.	N	24" o.c.	MEDIUM	
606	JAM	Jasminum multiflorum	Downy Jasmine	24"	18"		3 gal.	Y	36" o.c.	MEDIUM	
237	NEB	Nephrolepis biserrata	Macho Fern	24"	24"		3 gal.	Y	30" o.c.	HIGH	
145	NEE	Nephrolepis exaltata	Sword Fern	12" O.A.			1 Gal	Y	18" O.C.	HIGH	
238	PHI	Philodendron selloum	Split Leaf Philodendron	30"	30"		3 gal.	Y	36" o.c.	MEDIUM	
121	PON	Pontederia cordata	Pickrel Weed	18"	18"		3 gal.	Y	36" o.c.	MEDIUM	
128	SCH	Schefflera arboricola	Dwarf Schefflera	24"	18"		3 gal.	N	30" o.c.	LOW	
140	SER	Serenoa repens	Saw Palmetto	18"	18"		3 gal.	Y	36" o.c.	LOW	
18	SPA	Spartina bakeri	Sand Cordgrass	18"	18"		3 gal.	Y	24" o.c.	LOW	
5	STN	Strelitzia nicolai	Giant Bird of Paradise	12' OA			BB	N	As shown	MEDIUM	
GROUNDCOVERS/VINES											
4,100 sf	ANN	Annuals	Annuals	12"	12"		1 gal.		15" o.c.	LOW	
78	FIM	Ficus microcarpa 'Green Island'	Green Island Ficus	30"	30"	N	3 gal.		24" o.c.	LOW	
29	FIP	Ficus pumila	Creeping Fig	10"			1 gal.		24" o.c.	MEDIUM	
935	LAM	Lantana montevidensis	Dwarf Purple Lantana	12"	12"	N	1 gal.		15" o.c.	LOW	
2,277	OPI	Ophiopogon japonicus 'Nana'	Dwarf Mondo Grass	4"-6" OA			1 gal.		6" o.c.	MEDIUM	
2,072	POL	Polypodium scolopendria	Wart Fern	12"	12"		1 gal.		15" o.c.	HIGH	
1,131	TRJ	Trachelospermum jasminoides	Confederate Jasmine	12"	12"		1 gal.		12" o.c.	MEDIUM	
GRASS											
SOD-1	Stenotaphrum secundatum	St. Augustine Floratam Sod								MEDIUM	

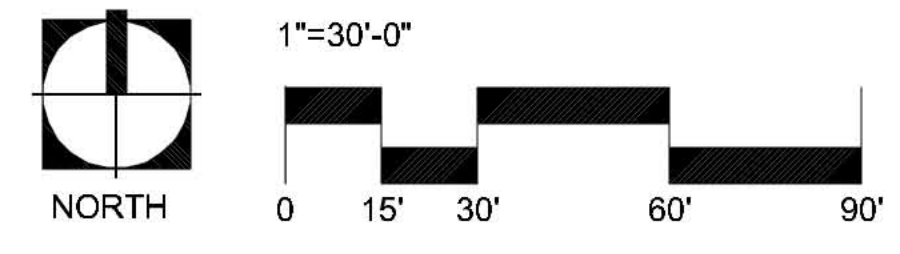

DATE

DESCRIPTION

EDSA

Michael Singer Inc.

South Studio - Denny Beach, FL

501-287-5044

mcsinger@edsa.com

FRIDMUTTER GROUP

ARCHITECTURAL & DESIGN STUDIOS

ARCHITECTS, PLANNERS, ENGINEERS, SURVEYORS

10000 W. BOULEVARD, SUITE 100

DADE COUNTY, FL 33157

KEITH and SCHNAIDT, P.A.

ENGINEERS, PLANNERS, SURVEYORS

10000 W. BOULEVARD, SUITE 100

DADE COUNTY, FL 33157

STAMP

REGISTERED LANDSCAPE ARCHITECT

ROBERT M. DUGAN

12-18-2011

FLORIDA

PROJECT NAME

SEMINOLE CASINO COCONUT CREEK PHASE I TRANSPORTATION CENTER & RETAIL PLAZA

SEMINOLE TRIBE OF FLORIDA

COCONUT CREEK, FLORIDA 33073

DRAWN BY

EDSA

CHECKED BY

DATE

February 18, 2011

JOB NUMBER

108075

SHEET NAME

LANDSCAPE PLAN

SHEET NUMBER

L-3.01