



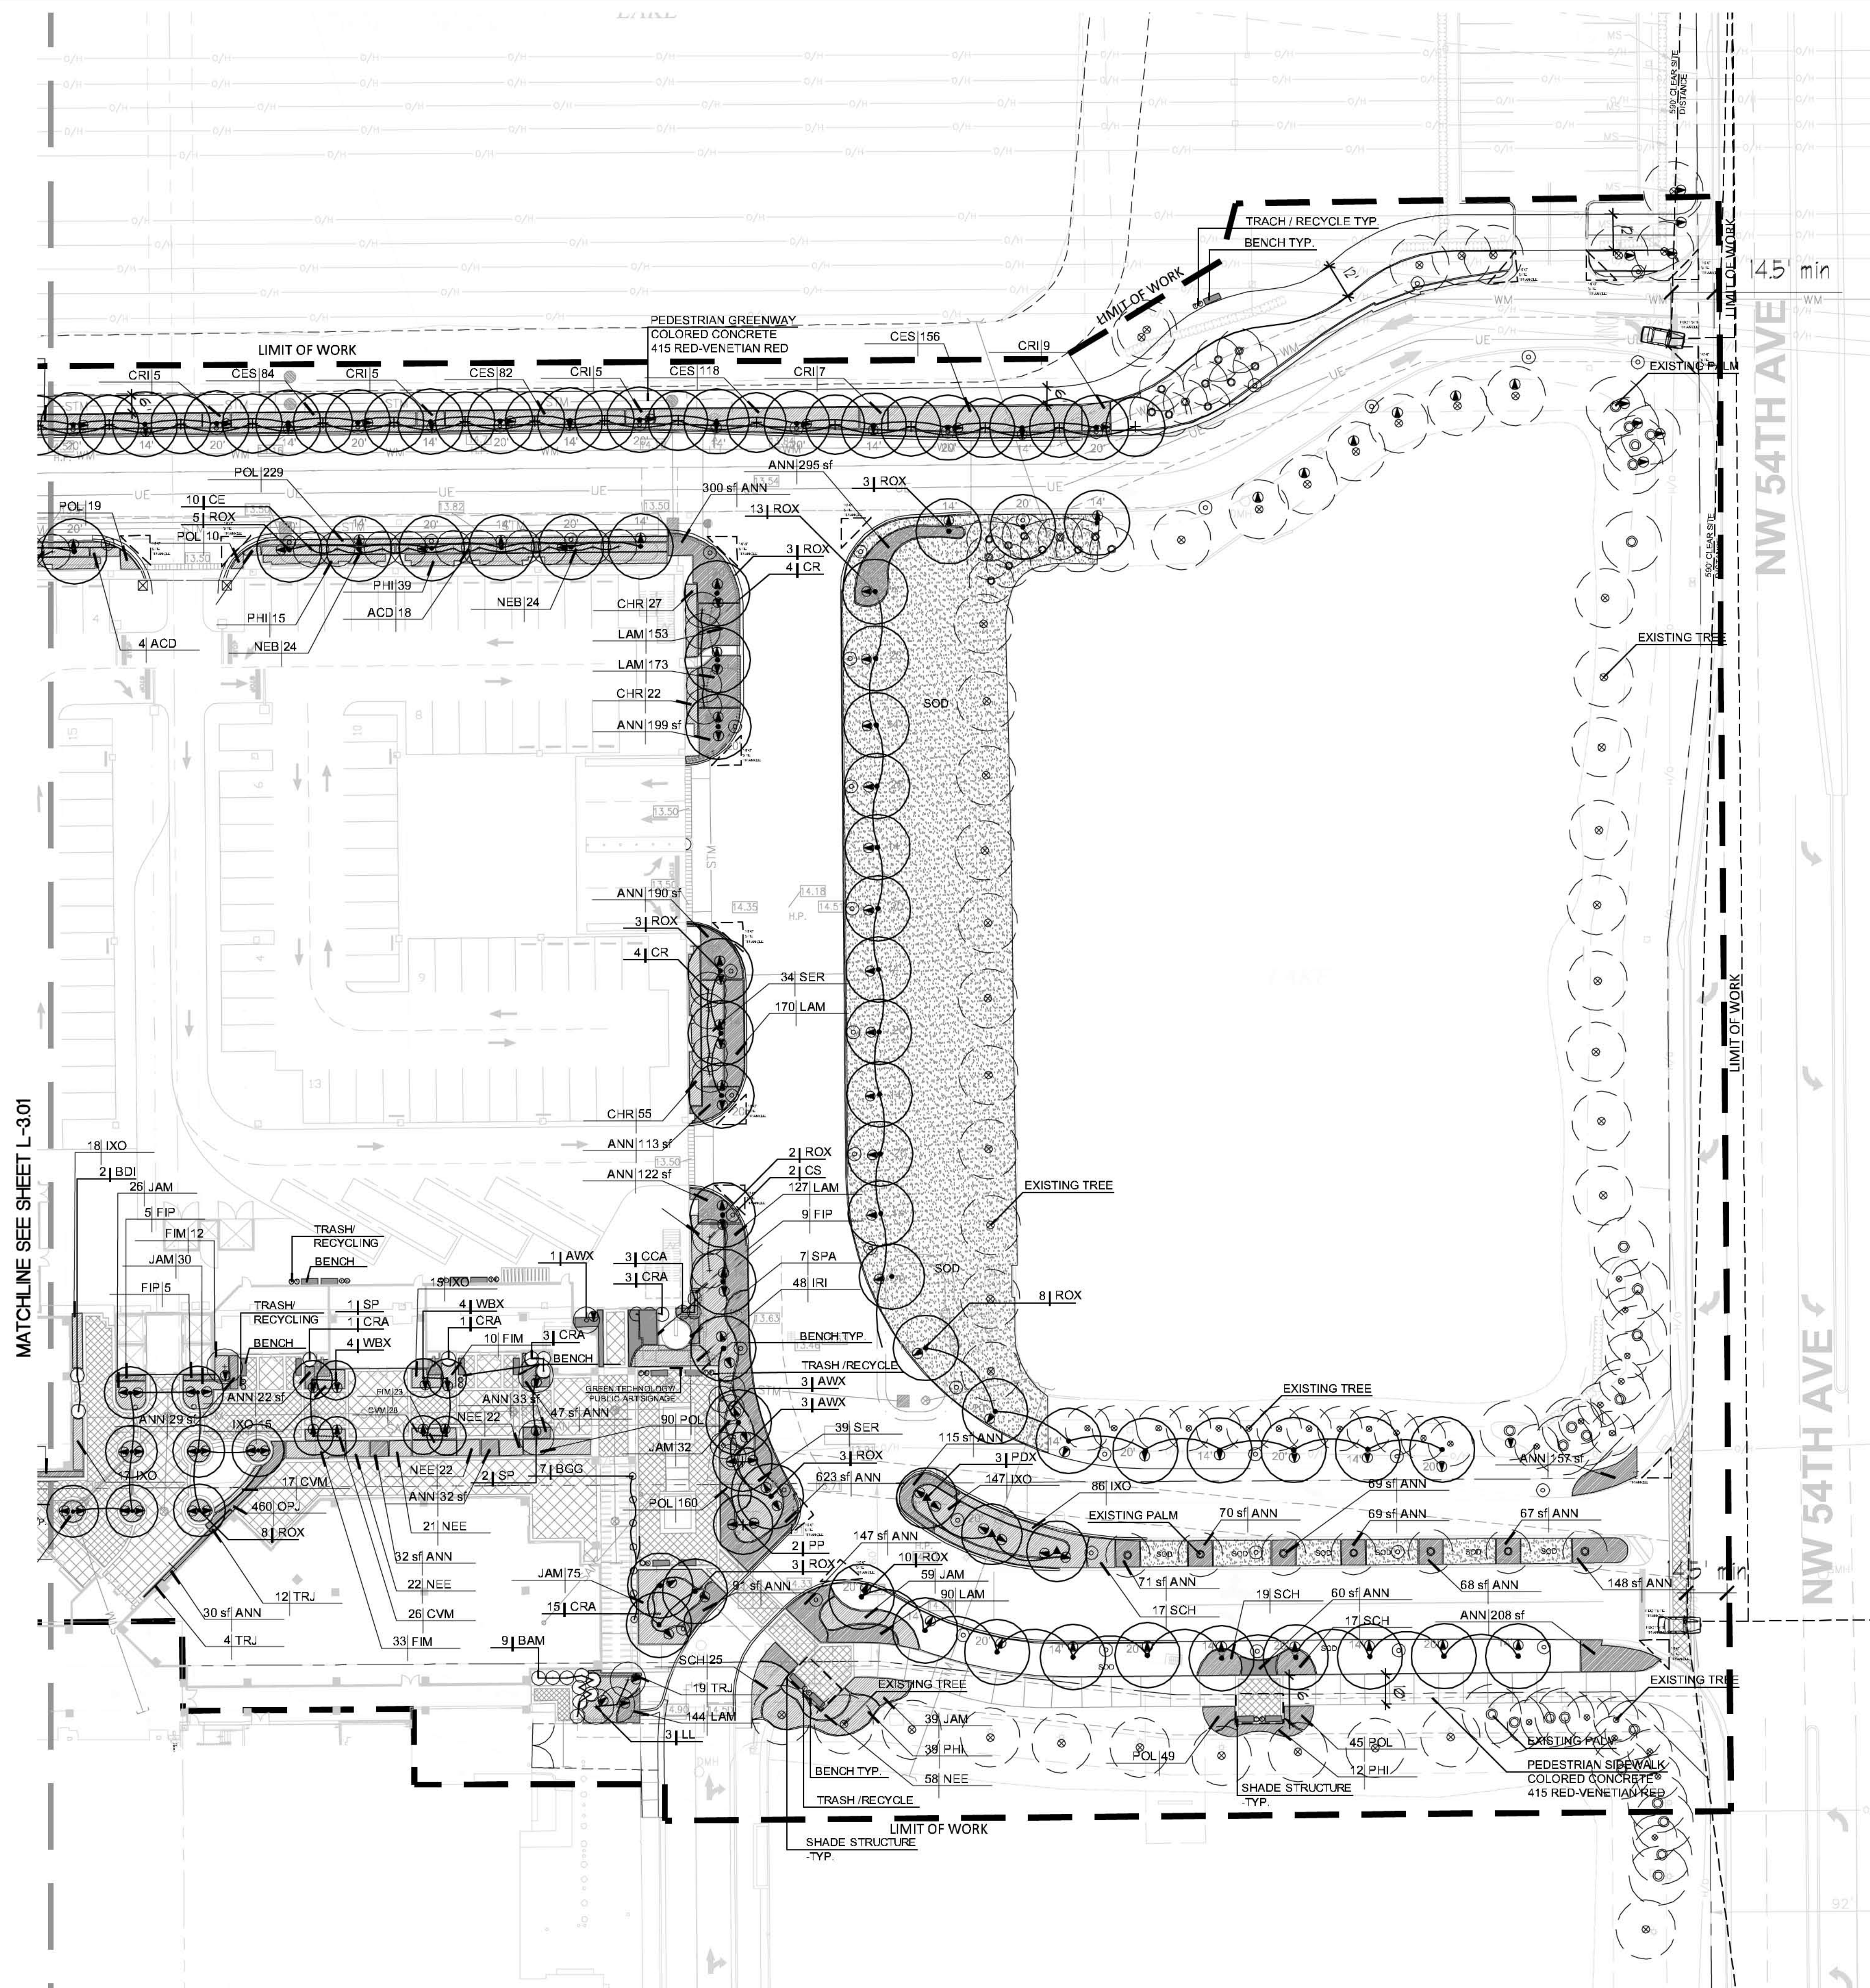

COCONUT CREEK APPROVED MAINSTREET AMENITIES

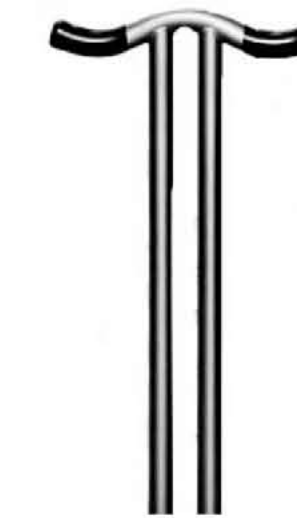

Bike Rack

Model Pi
Manufacturer LSCP FORMS
Options
Silver powdercoat or color



Litter/Recycling

Model CHASE PARK
Manufacturer LSCP FORMS

Options
Silver powder coat or color
Custom logo and labels




Bench

Model CHASE PARK
Manufacturer LSCP FORMS

Options
Silver powder coat or color
Center Arm, 3 Seats

Sustainability
60% Recycled content
Fully recyclable

GREEN SCREEN

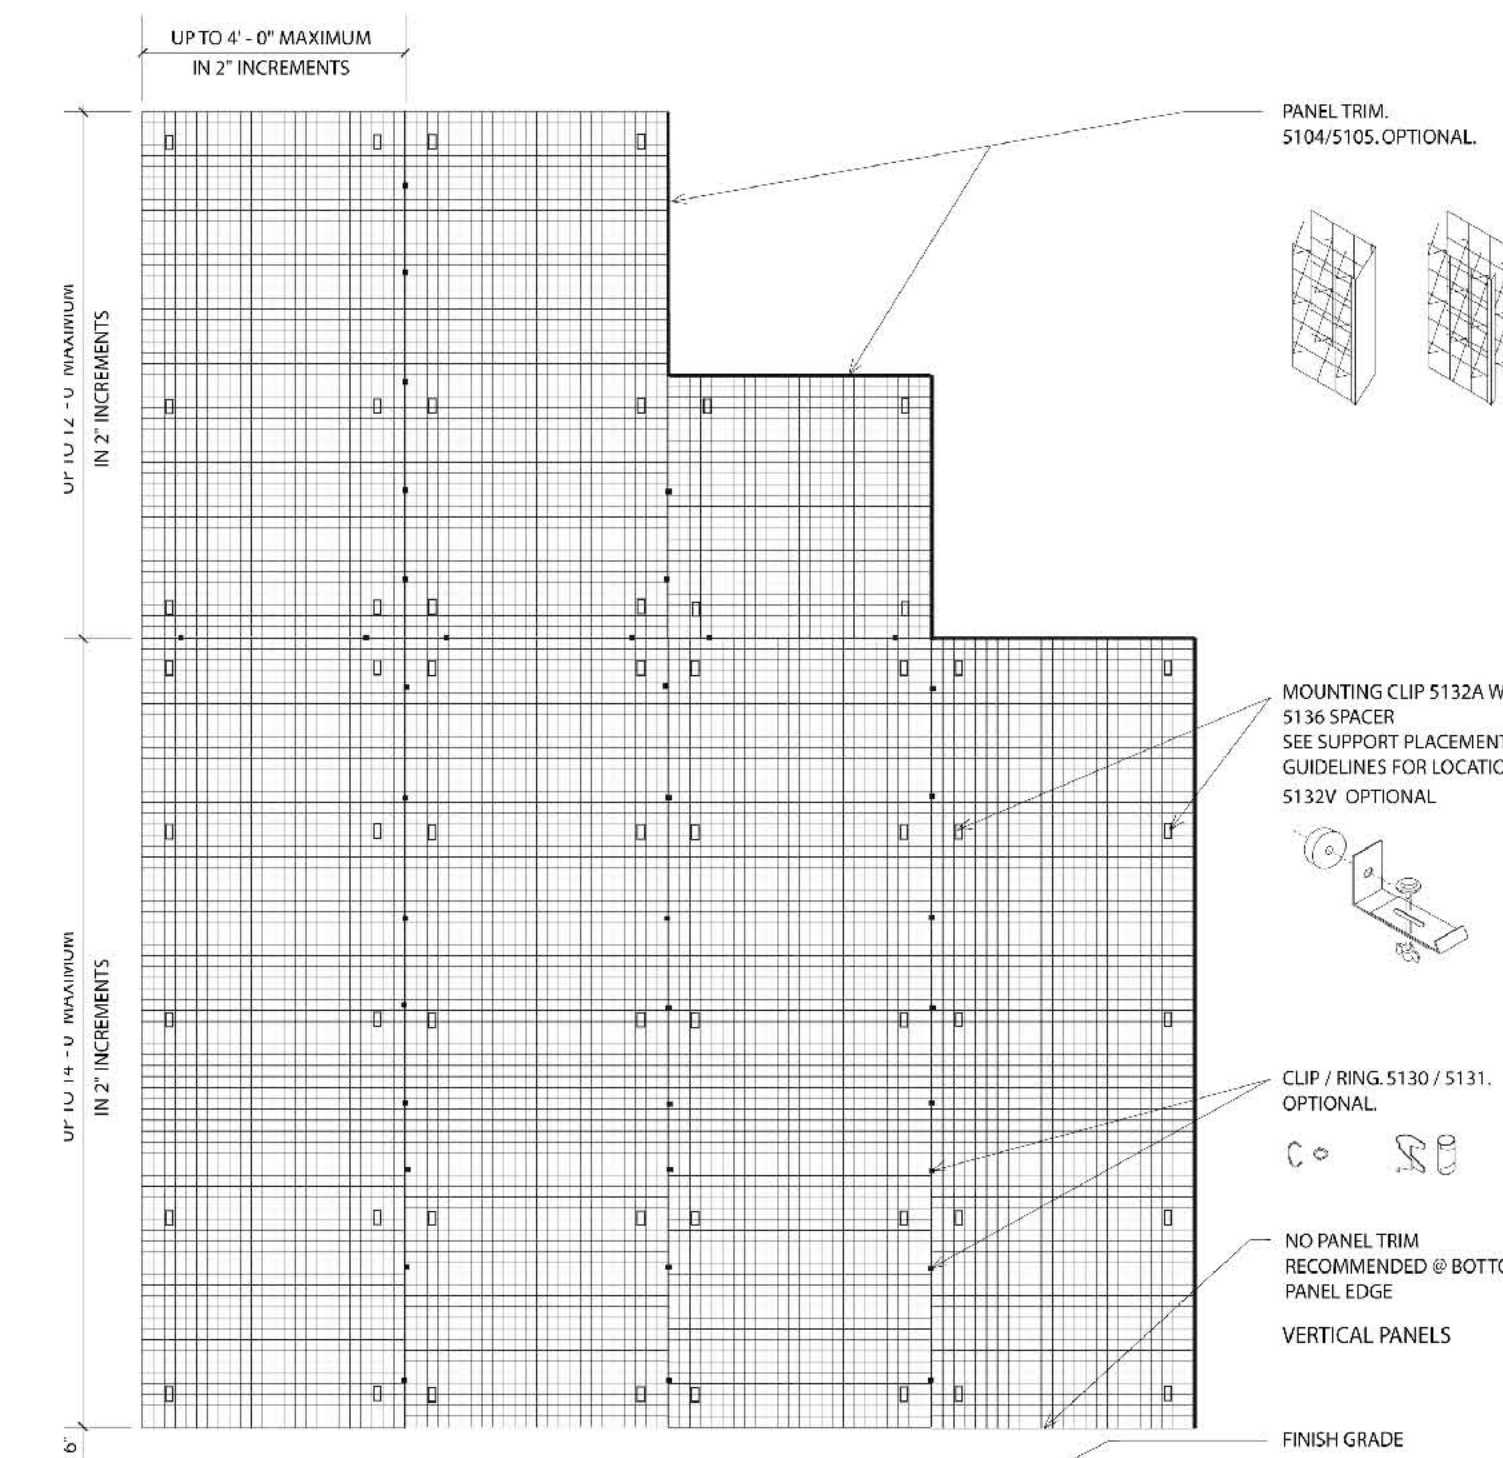



greenscreen® 1743 S. La Cienega Blvd. Los Angeles CA 90035 T - 800.450.3494 www.greenscreen.com



NOTE: THE MANUFACTURE, GREENSCREEN TO PROVIDE SHOP DRAWINGS TO BE INCLUDED AS PART OF THE PERMIT PLAN SUBMITTAL FOR SCREEN WALLS THE MEET THE FLORIDA BUILDING CODE AND ALL LOCAL GOVERNING AGENCIES.



NOF

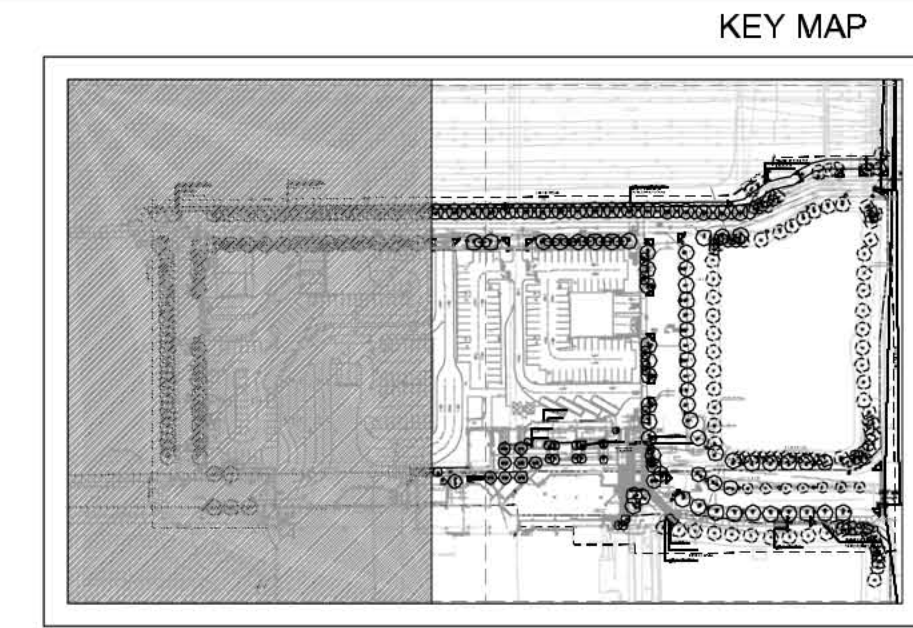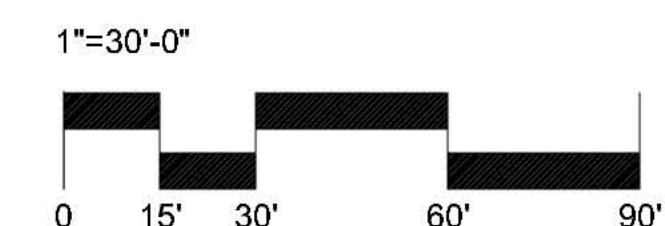

KEY MAP

Δ	Date	Description

**1517 E. BROADWAY, SUITE 110
FORT LAUDERDALE, FL 33304 USA
TEL: 954.363.1100
WWW.EDSA.COM**

EDSA

PLANNER • LANDSCAPE ARCHITECTURE • URBAN DESIGN • GRAPHIC DESIGN

Michael Singer Inc.

**South Beach • Delray Beach, FL
Tel: 561.222.1100
michael@singer.com**

**KEITH and SCHNARS, P.A.
ENGINEERS, PLANNERS, SURVEYORS**

KS

**KEITH & SCHNARS, P.A.
10000 W. 11TH AVENUE, SUITE 100
DENVER, CO 80233
TEL: 303.751.1100
WWW.KESCHNARS.COM**



PROJECT NAME

**SEMINOLE CASINO COCONUT
CREEK PHASE I TRANSPORTATION
CENTER & RETAIL PLAZA**

SEMINOLE TRIBE OF FLORIDA
COCONUT CREEK, FLORIDA 33073

DRAWN BY EDSA
CHECKED BY
ISSUE DATE February 18, 2011
JOB NUMBER 108075
SHEET NAME LANDSCAPE PLAN
SHEET NUMBER 1 2 02