



- Along east side of the parking structure
- Metal fabrication with porcelain enamel sign panels
- Low profile design for children and adults



(note: actual graphics and information to be determined, samples shown for reference only.)

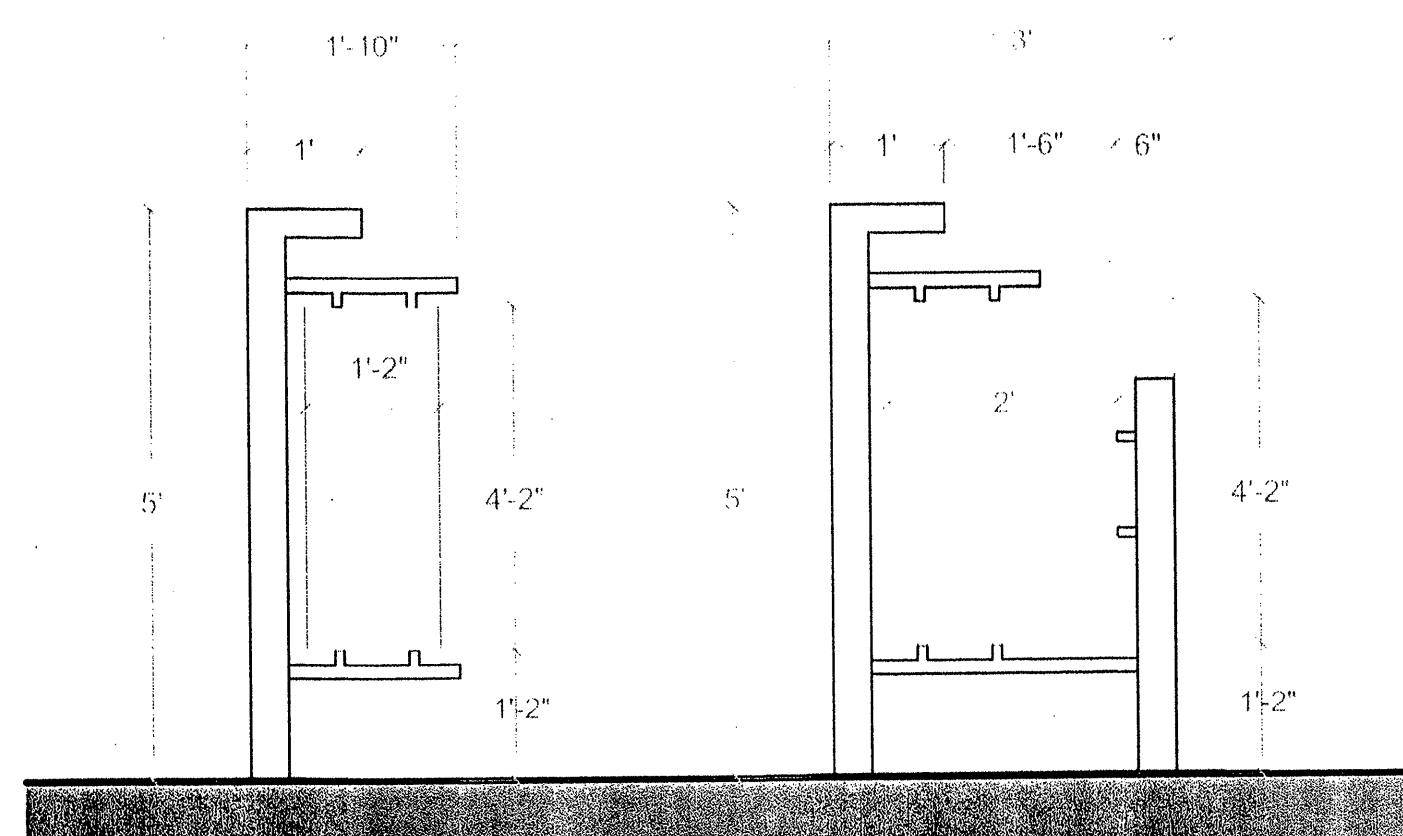


Elevation of Public Art + Green
Technology Signage
SCALE: 1/2"=1'

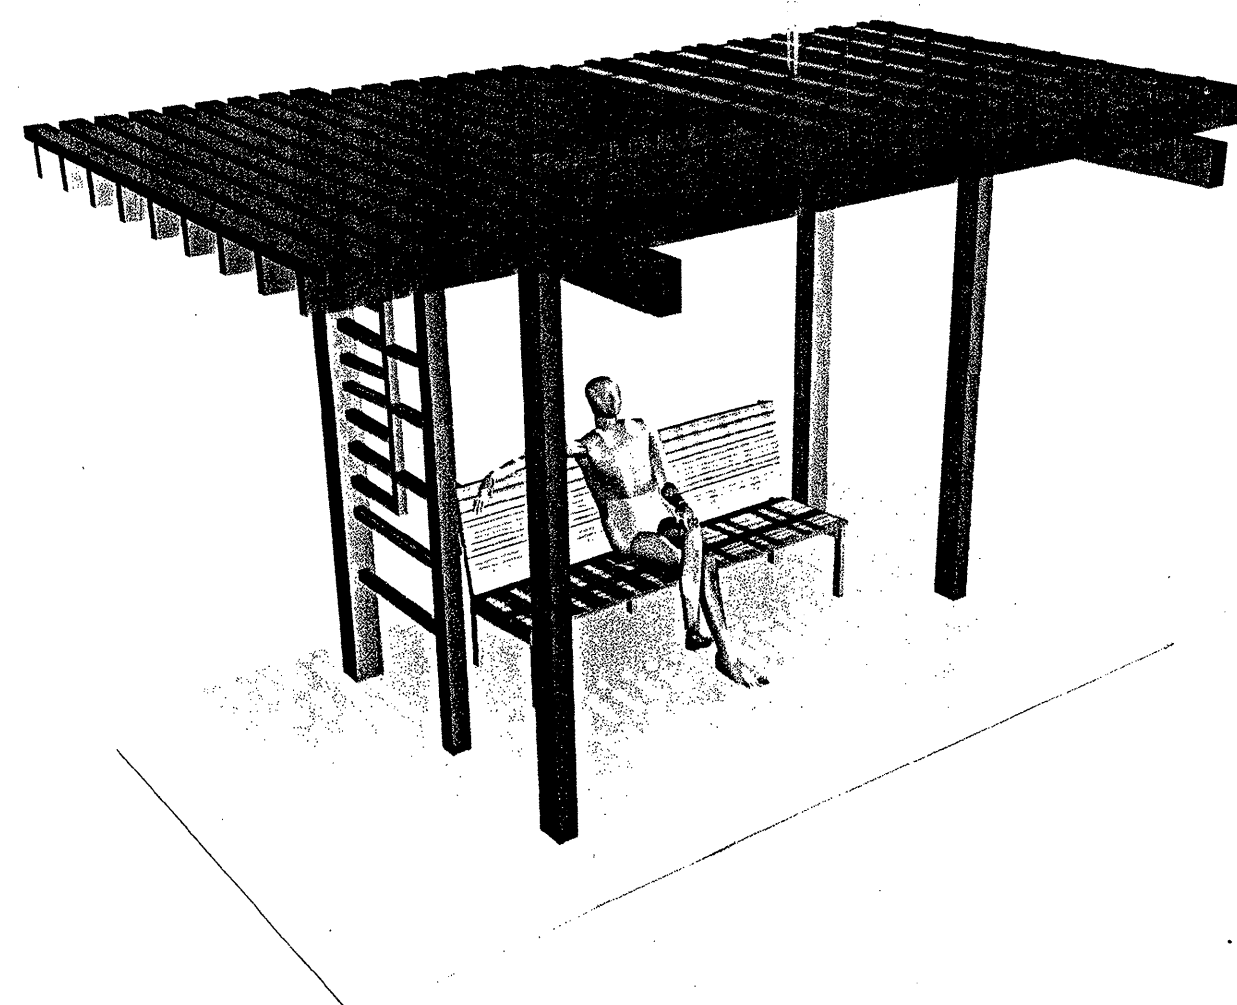


- Along south side of parking structure (see landscape drawings)
- Simple wood and steel design allows for structure to be disassembled and moved at a later date (during later phases of the project)
- Vines grow up west trellis and back columns over time
- Bench type per City guidelines

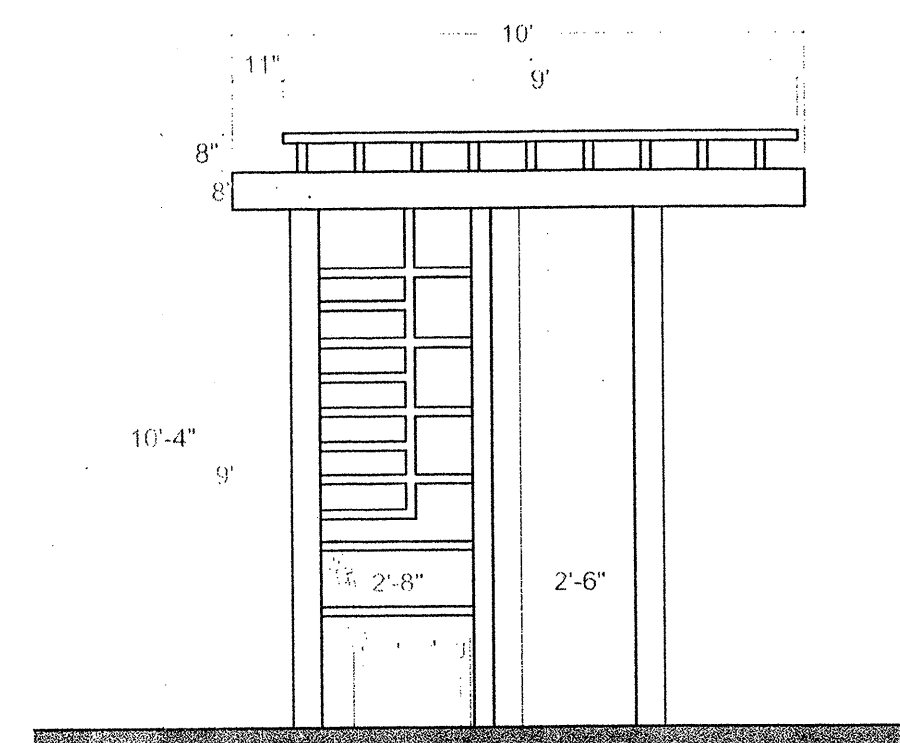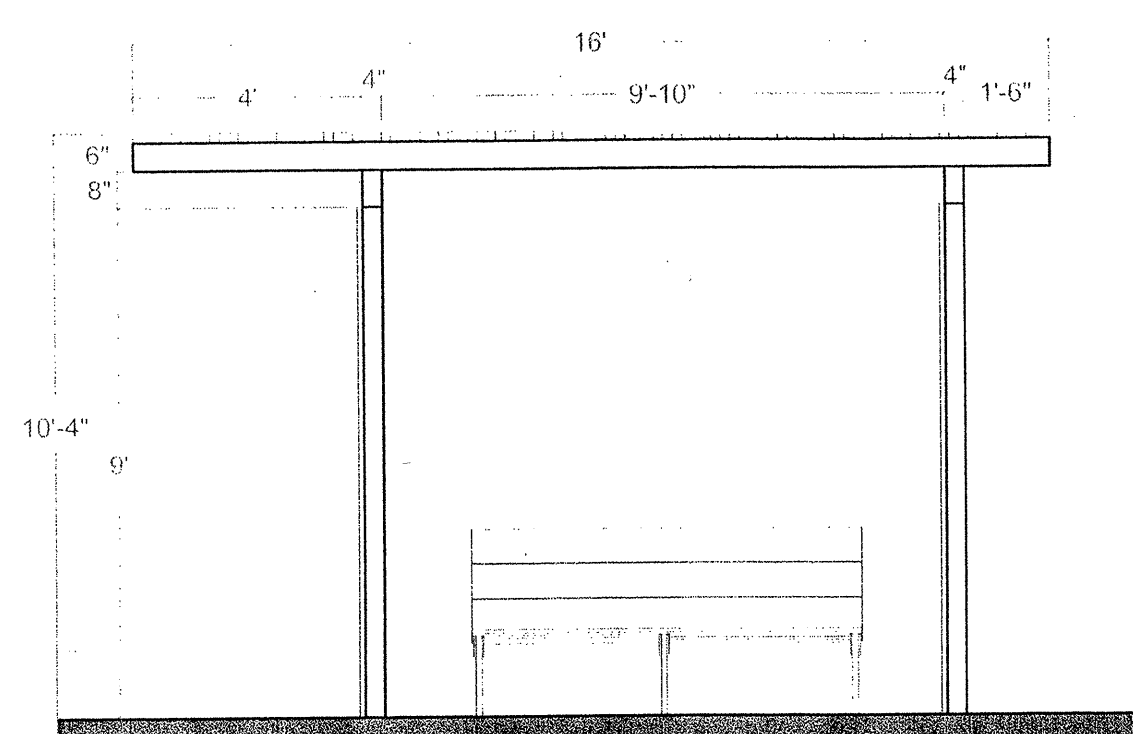


Shade Trellis Elevations
SCALE: 1/4"=1'

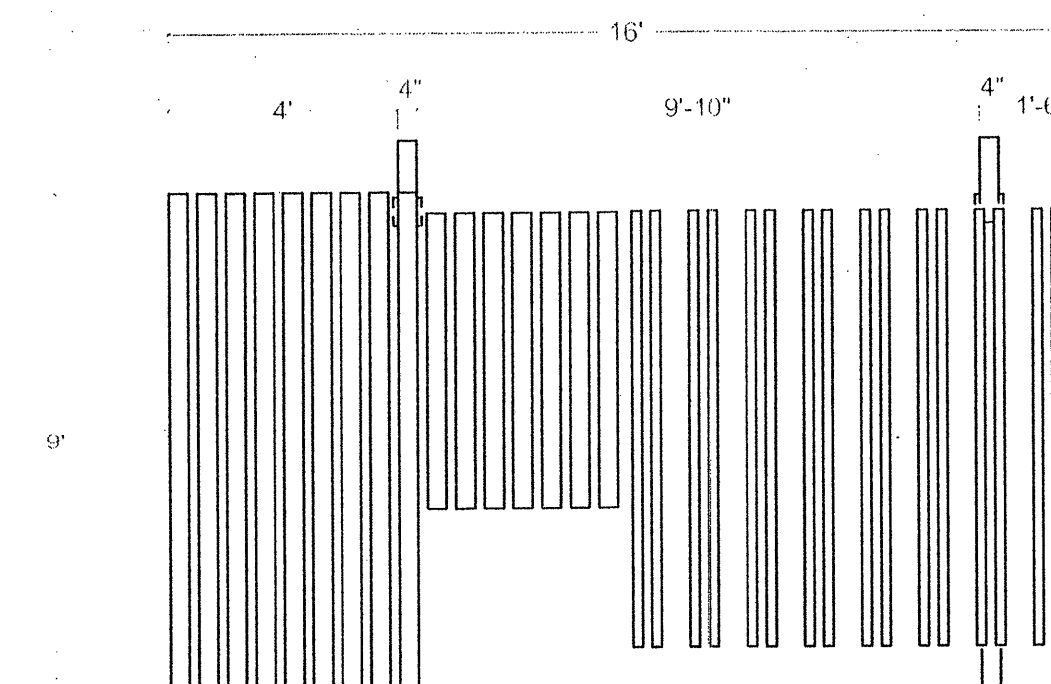



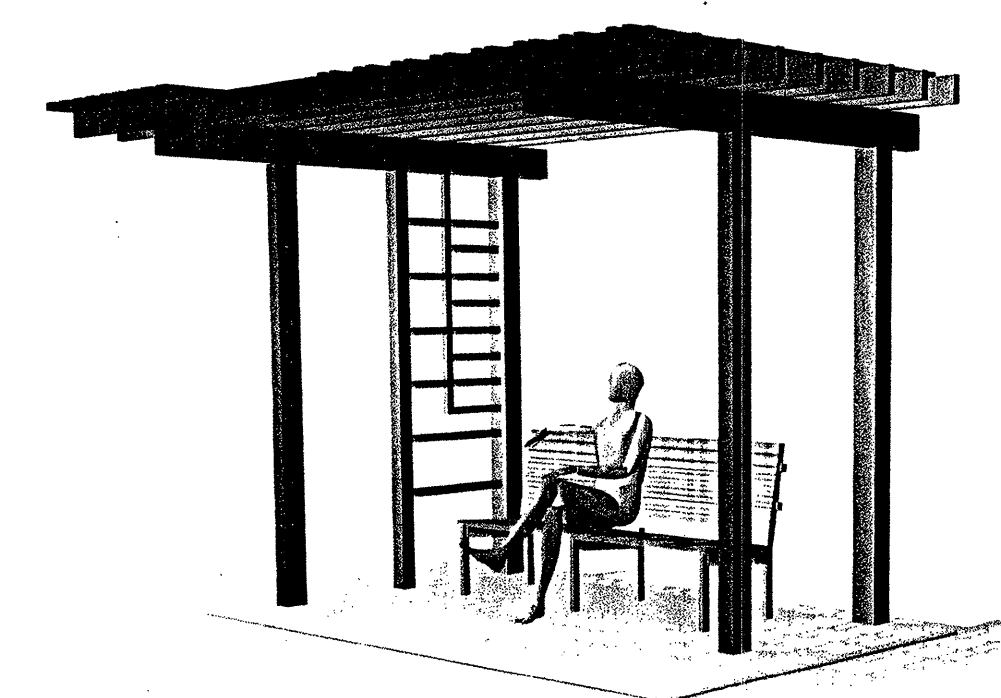


Shade Trellis Plan
SCALE: 1/4"=1'

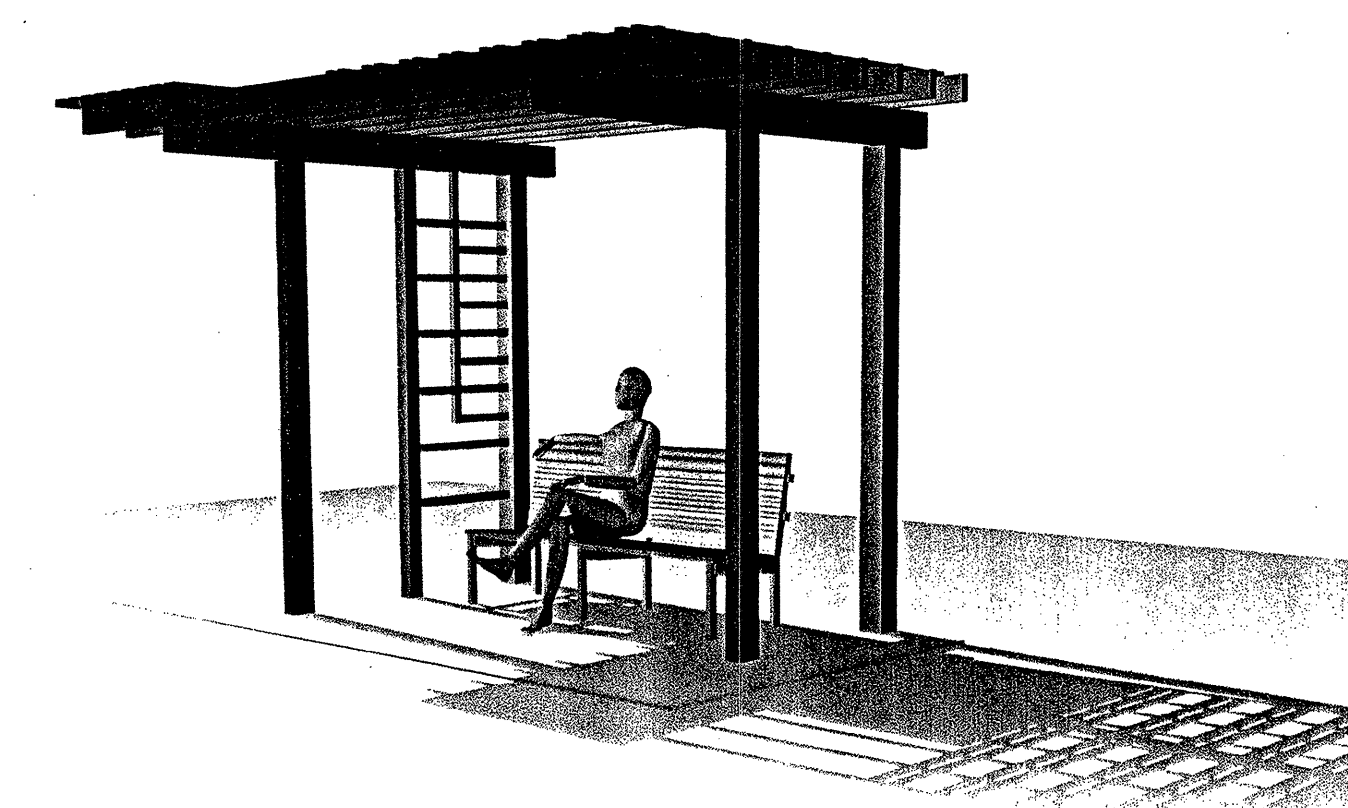

The density of slats, overhang and west side trellis placement are intended to maximize shade and comfort over the course of the day. The shadow studies do not show vines, the parking structure or surrounding vegetation which will add significantly more shade.



West side trellis will block direct sunlight even in the later afternoon. Shadow studies do not show vines, the parking structure or surrounding vegetation which will add significantly more shade.

Δ	Date	Description
<div> <div>  <p>FRIEDMUTTER GROUP ARCHITECTURAL & INTERIOR DESIGN 10000 W. 11TH AVENUE, SUITE 100 DENVER, CO 80231 TEL: 303.733.1100 WWW.FRIEDMUTTERGROUP.COM</p> </div> <div>  <p>EDSA PLANNING • LANDSCAPE ARCHITECTURE • URBAN DESIGN • GRAPHIC DESIGN</p> </div> </div>		
<div> <div>  <p>Michael Singer Inc. South Studio - Dewey Branch, FL 8551 N.W. 26th Street Miami, FL 33147 TEL: 305.422.2222 WWW.MICHAEL-SINGER.COM</p> </div> <div>  <p>neef ASSOCIATES, INC. neef architects • landscape architects • engineers • architects • landscape • consultation managers</p> </div> </div>		
<div> <div>  <p>KEITH and SCHNARS, P.A. ENGINEERS, PLANNERS, SURVEYORS 10000 W. 11TH AVENUE, SUITE 100 DENVER, CO 80231 TEL: 303.733.1100 WWW.KSPE.COM</p> </div> </div>		
STAMP		
PROJECT NAME		
<p>PHASE I TRANSPORTATION CENTER</p> <p>SEMINOLE COCONUT CREEK CASINO</p> <p>SEMINOLE TRIBE OF INDIANS</p> <p>5600 NW 40TH STREET</p> <p>COCONUT CREEK, FLORIDA 33073</p>		
<div> <div> <p>DRAWN BY HE_JB</p> </div> <div> <p>CHECKED BY J. Bregman</p> </div> <div> <p>ISSUE DATE 05/23/08</p> </div> <div> <p>JOB NUMBER 212A005</p> </div> <div> <p>SHEET NAME TRELLIS SHADE STRUCTURES AND GREEN TECHNOLOGY + PUBLIC ART SIGNAGE</p> </div> <div> <p>SHEET NUMBER</p> </div> </div>		
G-1.4		