
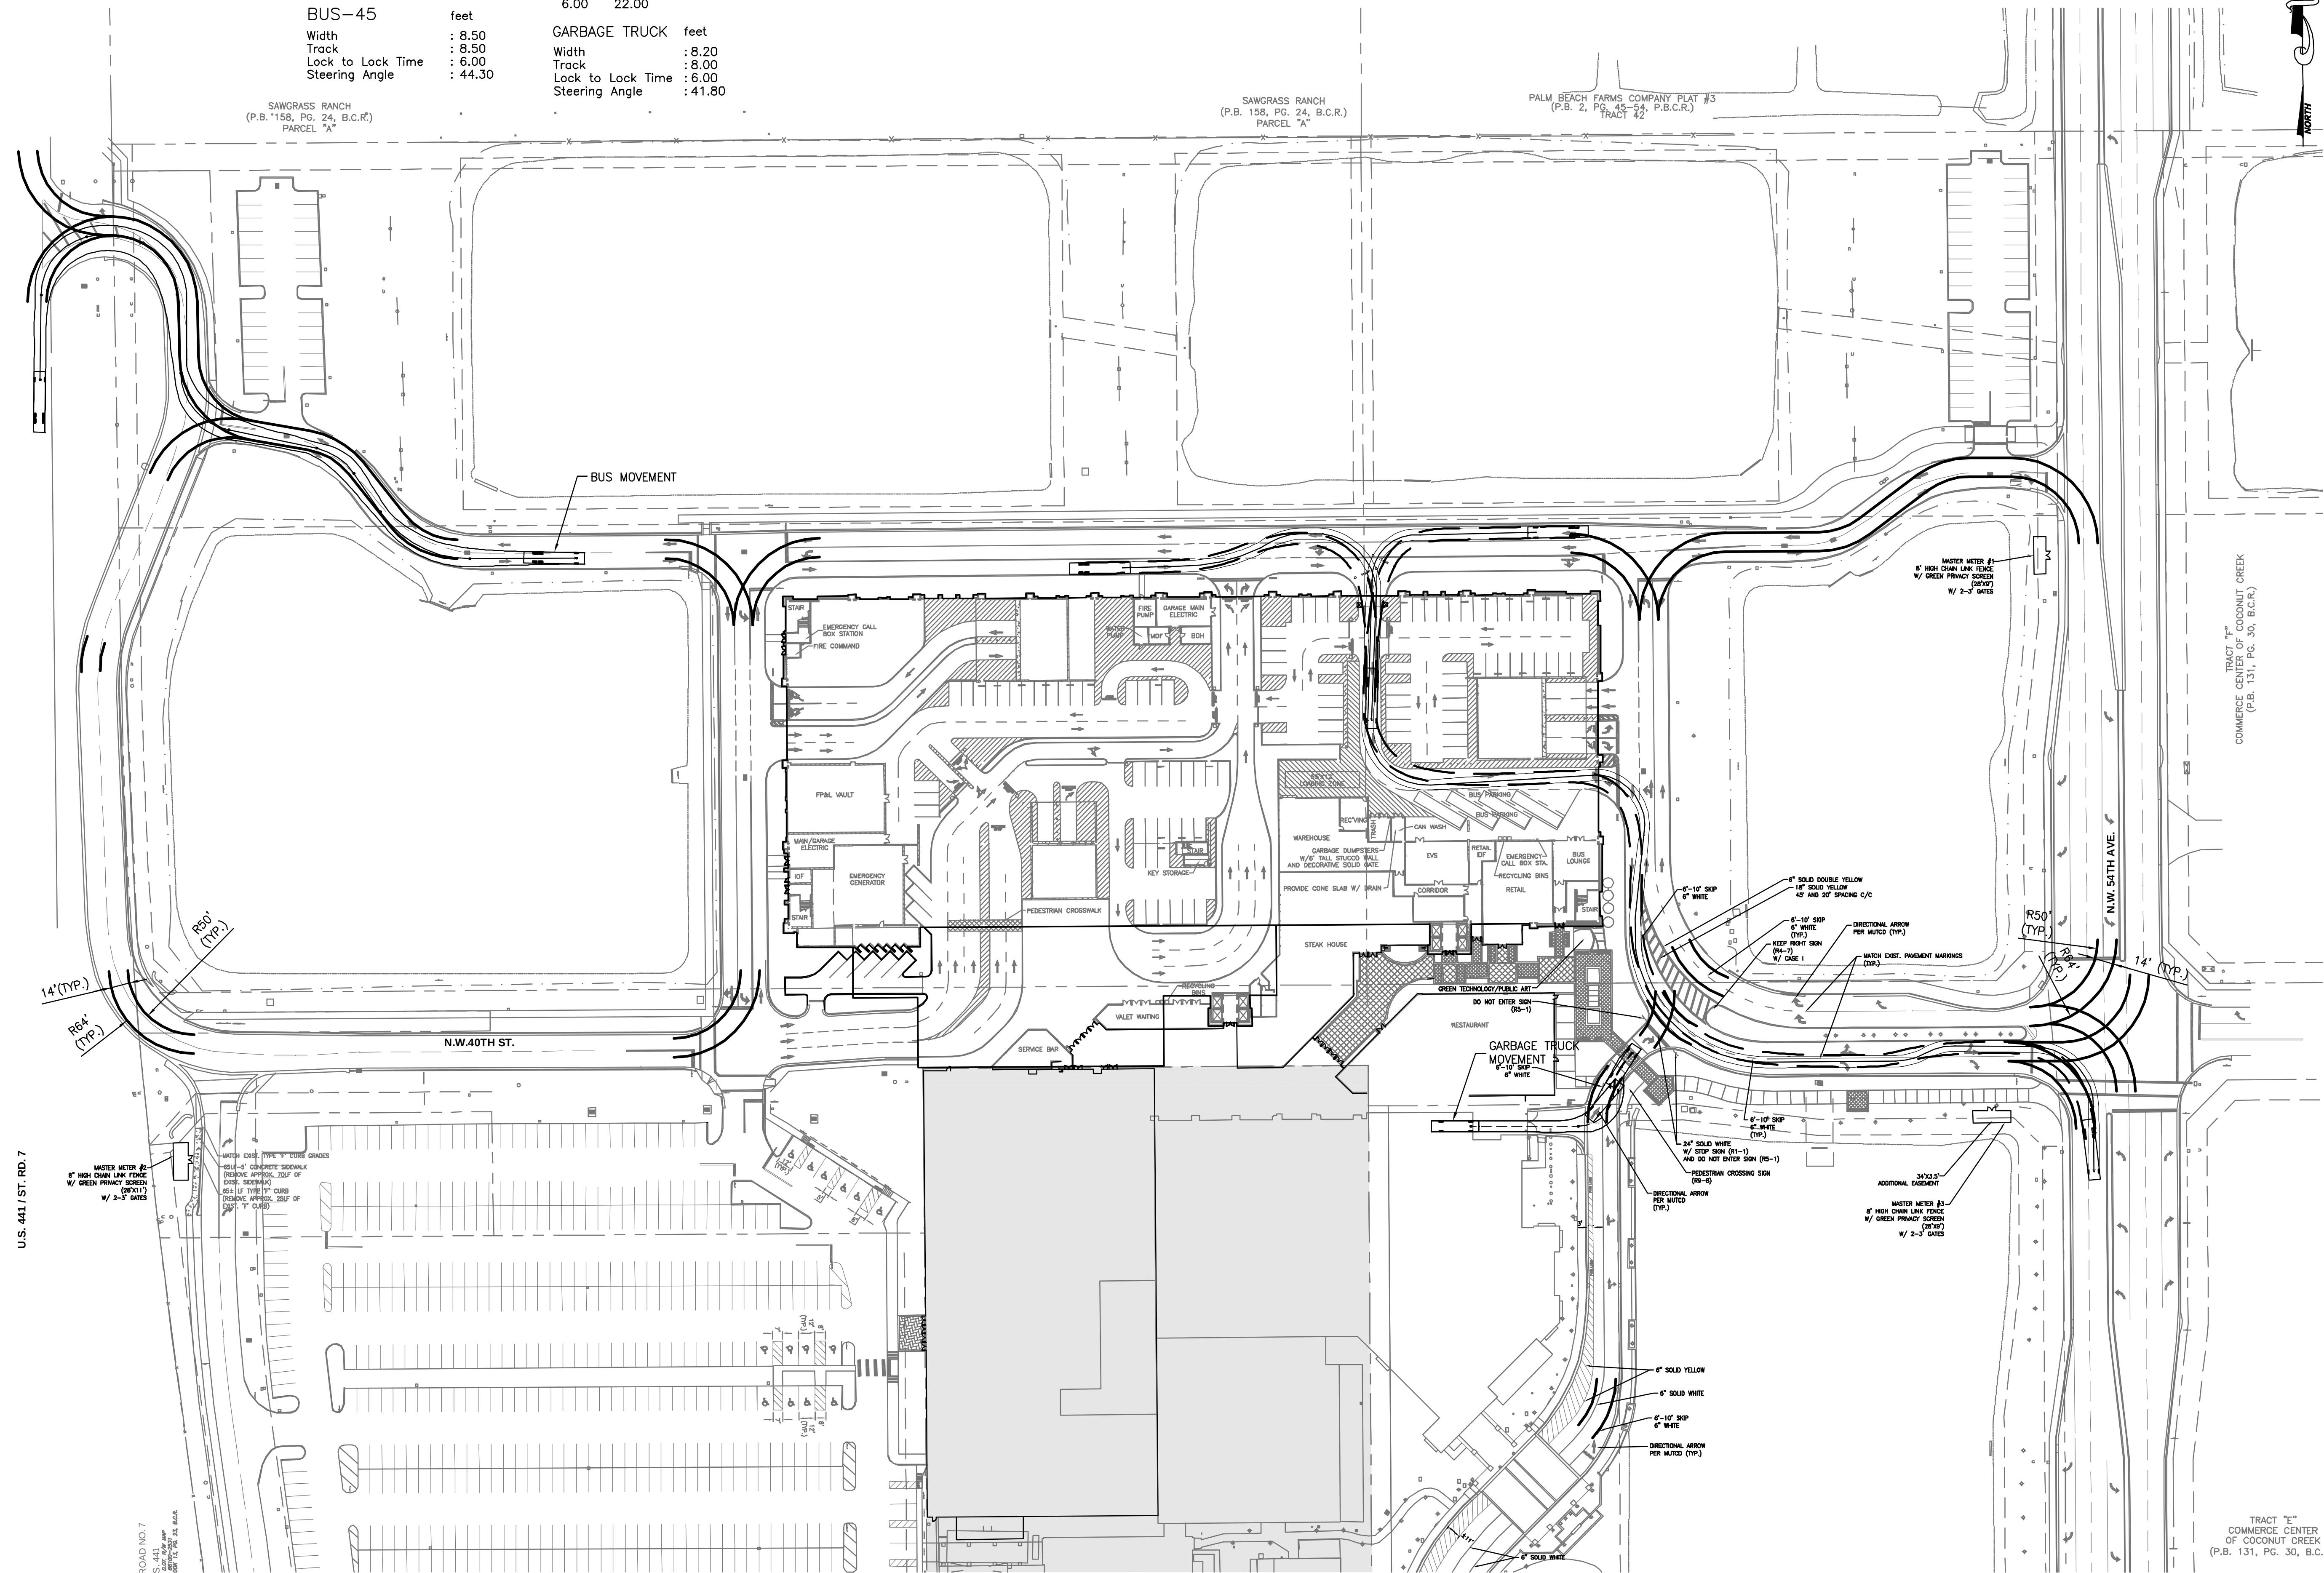
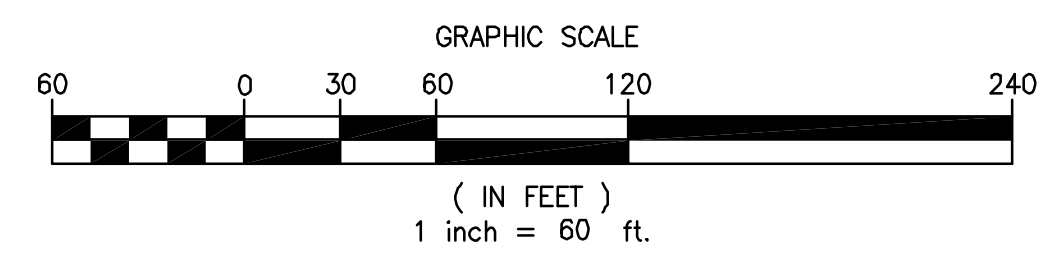


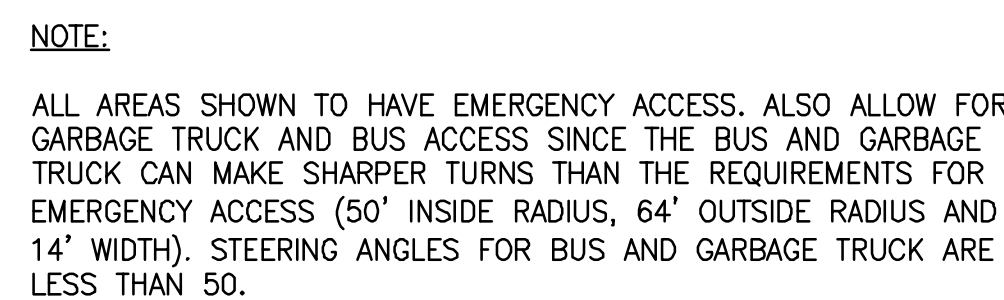

Δ	Date	Description
	4/13/11	Issued for Administrative Approval

FRIEDMUTTER GROUP ARCHITECTURAL STUDIOS 1000 N. ANDREWS AVE., SUITE 13309 AUSTIN, TEXAS 78702 TEL. 512/452-1100 FAX 512/452-1101 WWW.FRIEDMUTTERGROUP.COM	KEITH AND SCHINARS, P.A. ENGINEERS, PLANNERS, SURVEYORS 1000 N. ANDREWS AVE., SUITE 13309 AUSTIN, TEXAS 78702 TEL. 512/452-1100 FAX 512/452-1101 WWW.KSPEA.COM
EDSA PLANNERS • LANDSCAPE ARCHITECTS • DESIGN CONSULTANTS 10015 JENNIFER HOLLOWAY, SUITE 110 DORTCH, ALABAMA 36626 TEL. 205/344-3885 WWW.EDSA.COM	Michael Singer Inc. South Blvd. • Denver, Research, Pl. 591-257-2044 michael.singer.com

STAMP

State of Florida
Professional Engineer
License No. 50588

TIM J. HALL, P.E.

PHASE I TRANSPORTATION CENTER

SEMINOLE COCONUT CREEK CASINO
SEMINOLE TRIBE OF FLORIDA
5600 NW 40TH STREET
COCONUT CREEK, FLORIDA 33073

DRAWN BY	KEITH AND SCHNARS, PA
CHECKED BY	T.J.H.
ISSUE DATE	APRIL 13, 2011
JOB NUMBER	17796.42
SHEET NAME	VEHICULAR MOVEMENT PLAN

C-25