


A

B


C

D

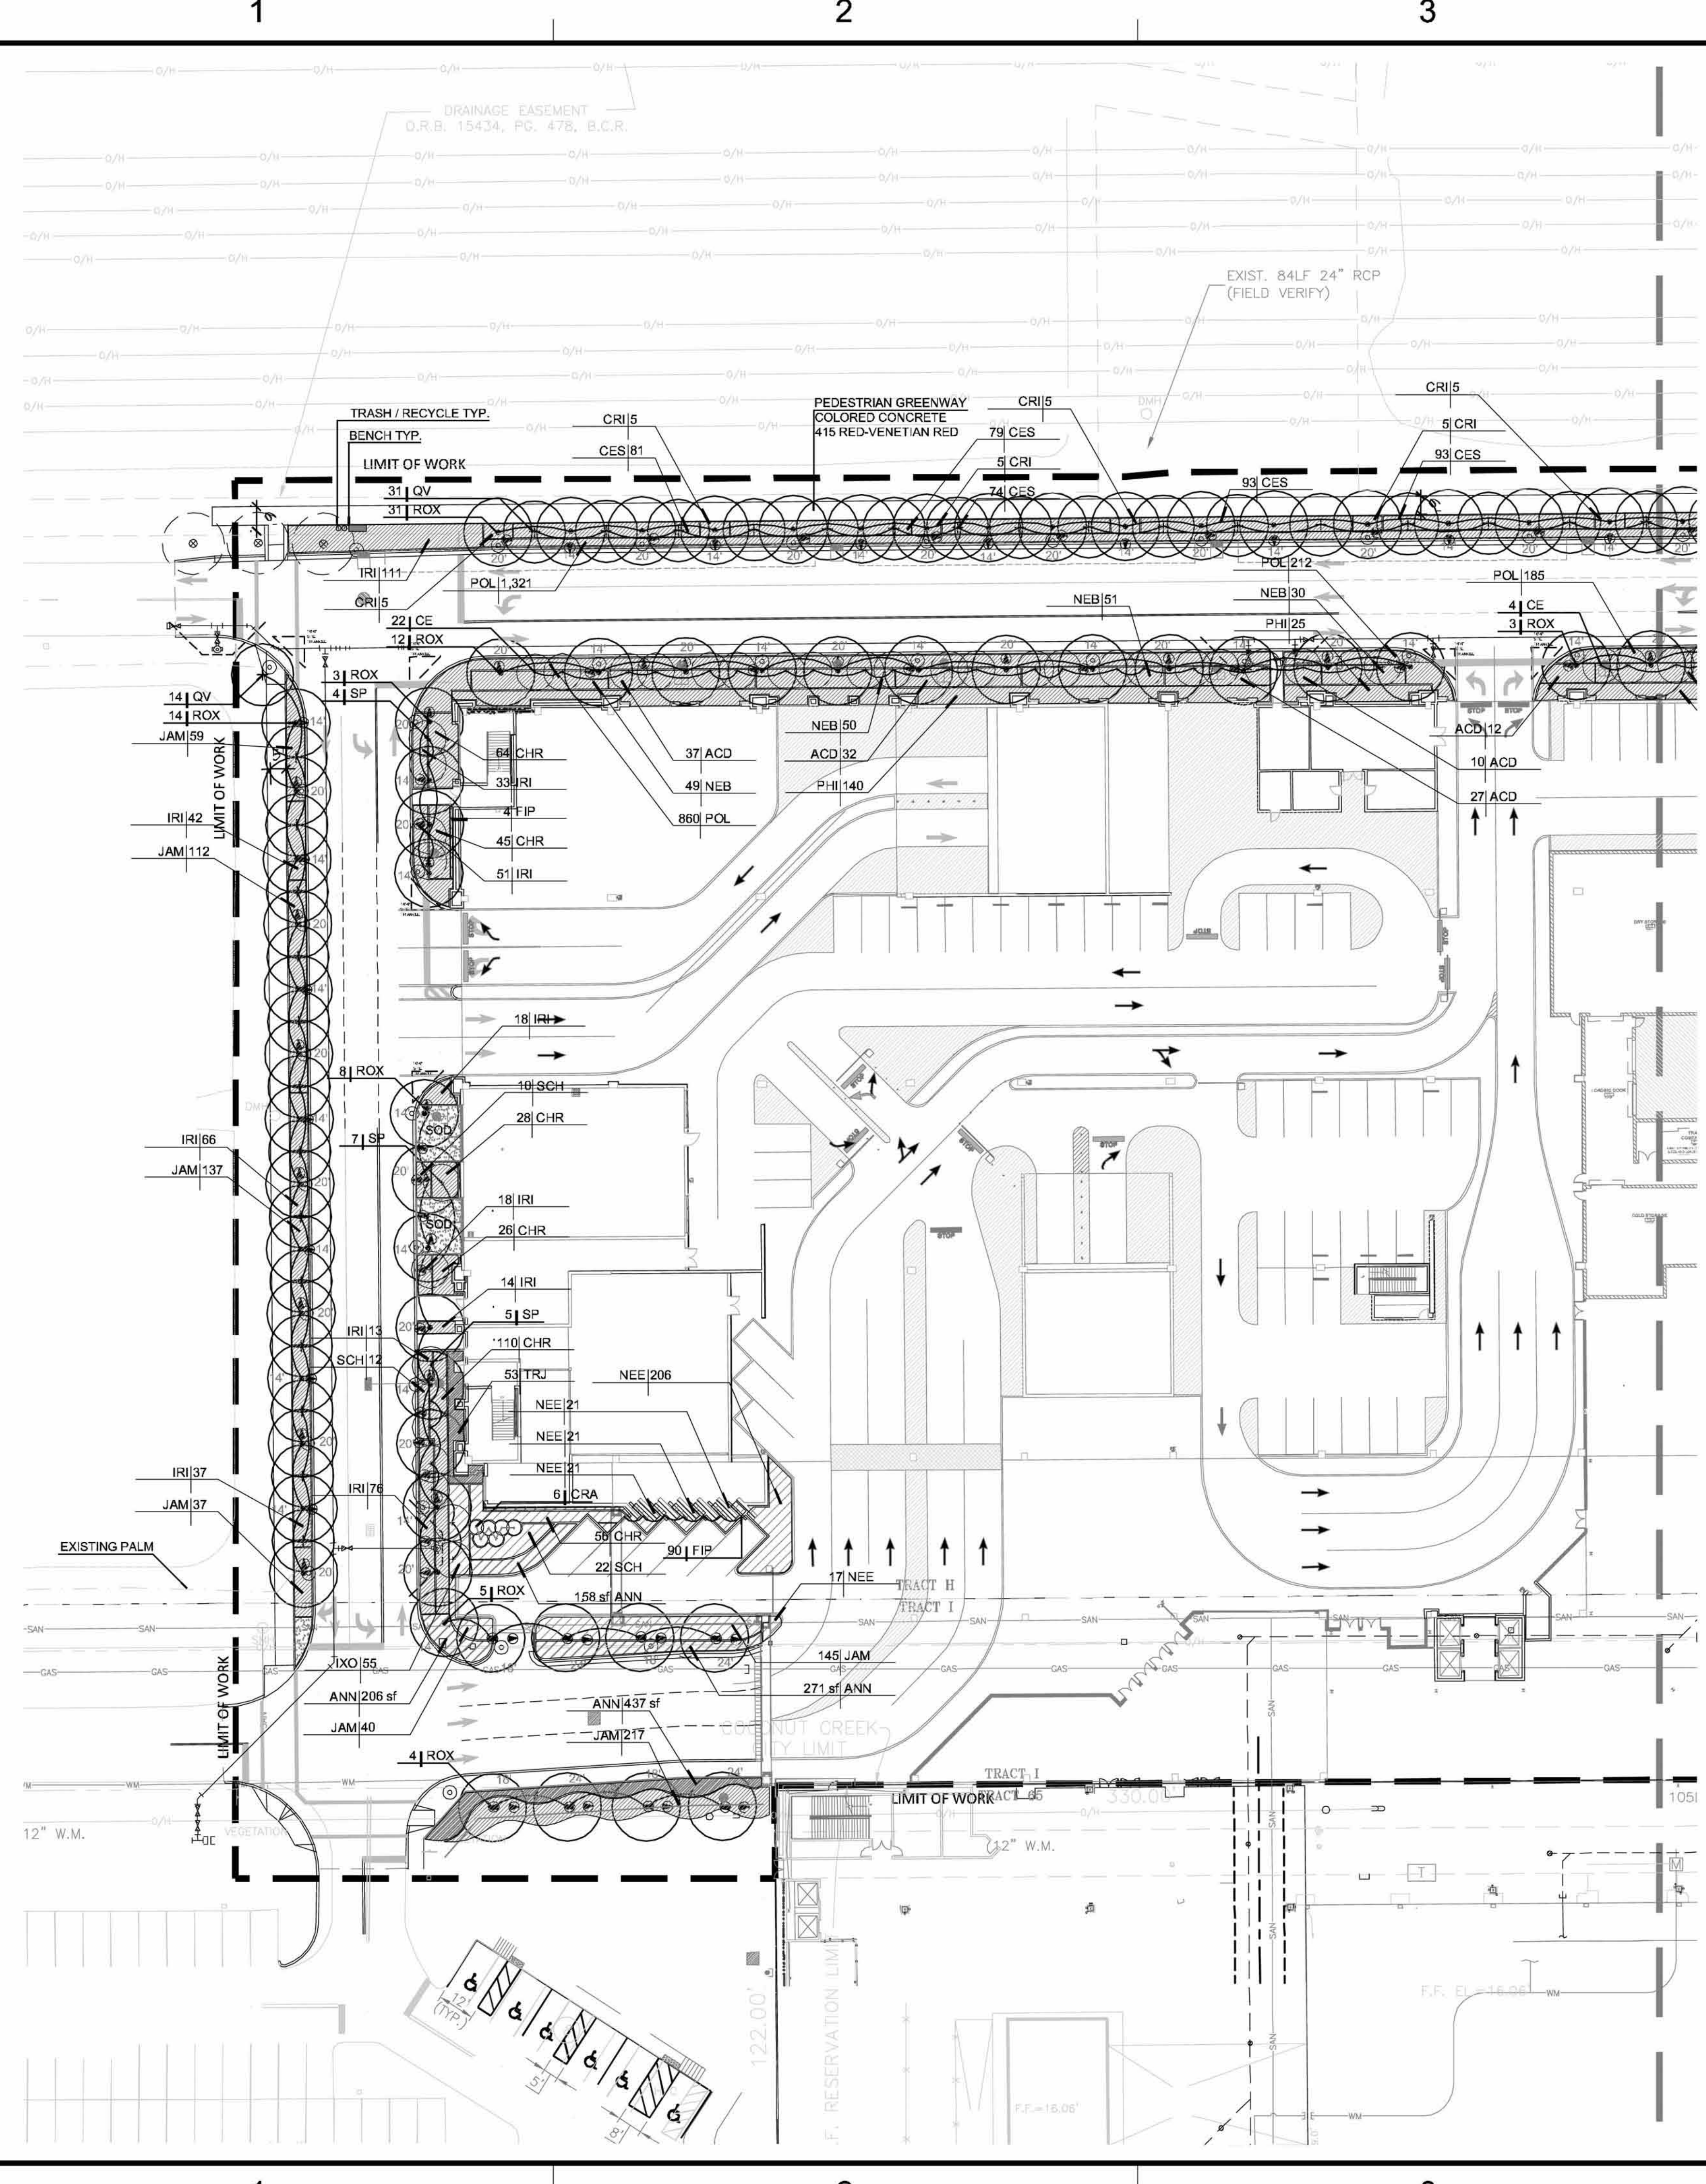


GENERAL LANDSCAPE CALCULATIONS	REQUIRED		PROVIDED	
	QTY.	PERCENT	QTY.	PERCENT
LANDSCAPE AREA	N/A		43,527	
PERCENT SHRUB COVER		40%		
SHRUB AREA	17,411		25,176	133.1%
1 TREE PER 1000 S.F. LANDSCAPE AREA	44		130	298.7%
SHADE TREES	18	40%	63	350.0%
INTERMEDIATE TREES	14	30%	67	478.6%
5 SHRUBS PER 1000 S.F. LANDSCAPE AREA	218		10,114	4647.2%

REQUIRED		PROVIDED
NATIVE PLANT SPECIES		20
TOTAL PLANT SPECIES		42
PERCENT NATIVE PLANT SPECIES		50.0%
MEDIUM WATER NEEDS PLANTS		7,792
LOW WATER NEEDS PLANTS		2,353
TOTAL LOW/MED. WATER NEEDS PLANTS		10,145
TOTAL PLANTS		12,594
% LOW/MED. WATER NEEDS PLANTS		50.0%

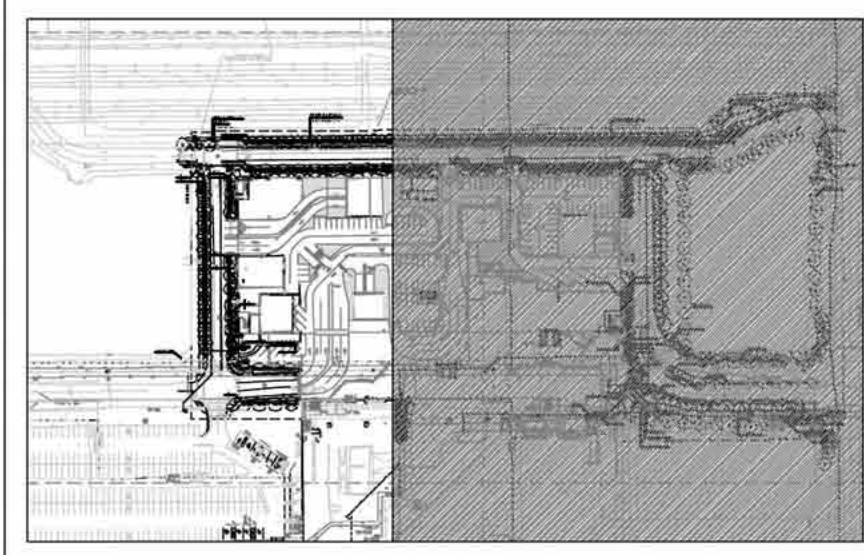

Seminole Casino Coconut Creek Phase 1 Plant List

Key	Botanical Name	Common Name	Height	Spread	DBH	Clear Trunk	Container	Native	Spacing	Water	Remarks		
CANOPY TREES													
PP	Peltophorum pterocarpum	Yellow Poinciana	12'	6'			BB	N	As shown on plans	LOW	Full		
QV	Quercus virginiana	Live Oak	16'	8'	4"	6'	BB	Y	As shown on plans	LOW	Full/Single, straight trunk		
QV-R-S	Quercus virginiana	Live Oak	(S) small oak relocated from on site, refer to plan for location						As shown on plans		Matched o.a. hts.		
QV-R-L	Quercus virginiana	Live Oak	(L) large oak relocated from on site, refer to plan for location						As shown on plans		Matched o.a. hts.		
TD-R	Taxodium distichum	Bald Cypress	relocated from on site						As shown on plans		Matched o.a. hts.		
TD	Taxodium distichum	Bald Cypress	14'	6'	4"		65 gal		As shown on plans	medium	Matched o.a. hts.		
MEDIUM/SMALL TREES													
CE	Conocarpus erectus	Green Buttonwood	12'	6'	2"		45 gal	Y	As shown on plans	LOW	Full/Single		
LL	Lysium latisiliqua	Wild Tamarind	12' Ht. x 6' Spd/ 3"	1	2	Native	Medium	Y	25' - 50'	HIGH	25' - 35'		
FLOWERING/ACCENT TREES													
CR	Clusia rosea	Pitch Apple	10'	6'	2"		BB	Y	As shown on plans	LOW	Single trunk/Full		
CS	Cordia sebestena	Geiger Tree	8'	5'	1.5"		30 gal	Y	As shown on plans	LOW	Single trunk/Full		
ED-R	Elaeocarpus decipiens	Japanese Blueberry	relocated from on site						As shown on plans		Matched o.a. hts.		
IJ	Ligustrum japonicum	Japanese Privet	8'	6'	1.5"		30 gal		As shown on plans	MEDIUM	Multi-stem/full canopy		
IJ-R	Ligustrum japonicum	Japanese Privet	relocated from on site						As shown on plans		Matched o.a. hts.		
SP	Senna polyphylla	Golden Senna	8'	6'	1.5"		30 gal		As shown on plans	MEDIUM	Multi-stem/full canopy		
LARGE PALMS													
PDX	Phoenix dactylifera 'Medjool'	Medjool Date Palm	10' CW					N		MEDIUM	Classic Cut		
ROX	Roystonea elata	Royal Palm	See Plans for G.W. height						FG	Y	HIGH	Matched o.a. hts.	
ROX-R	Roystonea elata	Royal Palm	relocated from on site						Y	As shown on plans			
SPX-R	Sabal palmetto	Sabal Palm	relocated from on site						Y	As shown on plans			
SPX	Sabal palmetto	Sabal Palm	stagger height,						12-16' CT	FG	Y	LOW	Matched o.a. hts.
SMALL PALMS													
AWX	Acoclorhaphce wrightii	Paurotis Palm	14' OA				FG	Y	As shown on plans	MEDIUM	Full heads		
CLX	Areca Palm	Areca Palm	8'				12 gal	N	As shown on plans	MEDIUM	Full hd./ FG		
WBX	Wodyetia bifurcata	Foxtail Palm	16' OA			6' GW	FG	N	As shown on plans	MEDIUM	Full hd./ FG		
WBX-R	Wodyetia bifurcata	Foxtail Palm	relocated from on site, refer to plan for height							As shown on plans		Matched o.a. hts.	
VMX-R	Veitchia merrillii	Christmas Palm	relocated from on site							As shown on plans		Matched o.a. hts.	
Key	Botanical Name	Common Name	Height	Spread		Clear	Container	Native	Spacing	Water			
SHRUBS													
ACD	Acrostichum danaeifolium	Leather Fern	30"	30"			7 gal.	Y	36" o.c.	HIGH	Full		
BAM	Bambusa oldhamii	Oldham Bamboo	25'-0				100 gal.	N	36"	HIGH	Full		
BDI	Buddleia davidii	Budelia	48"	24"			7 gal.	Y	36" o.c.	MEDIUM	Full		
BGG	Bougainvillea Spectabilis	Bougainvillea	24"	18"			7 gal.	Y	36" o.c.	LOW	Full		
CAF	Canna flaccida	Golden Canna	18"	18"			3 gal.	Y	36" o.c.	MEDIUM	Full		
CCA	Capparis cynophallophora	Jamaica Caper	36"	24"			7 gal.	Y	36" o.c.	LOW	Full		
CES	Conocarpus erectus	Silver buttonwood	24"	18"			3 gal.	Y	24" o.c.	LOW	Full clump/ 3 p.p.p. min.		
CHR	Chrysobalanus icaco 'Red Tip'	Red Tip Cocoplum	24"	18"			3 gal.	Y	24" o.c.	MEDIUM	Full		
CRA	Crinum asiaticum	Queen Emma Swamp Lily	48"	36"			10 gal.	Y	42" o.c.	MEDIUM	Full		
CRI	Crinum americanum	Swamp Lily	36"	36"			7 gal.	Y	42" o.c.	MEDIUM	Full		
CVM	Codiaeum variegatum 'mammie'	Croton	18"	18"			3 gal.	Y	18" o.c.	LOW	Full clump/ 3 p.p.p. min.		
ELE	Eleocharis spp.	Spikerush	24"	24"			3 gal.	Y	36" o.c.	HIGH	Full		
IRI	Iris virginica	White Iris	18"	18"			3 gal.	Y	24" o.c.	HIGH	Full		
IXO	Ixora 'Nora Grant'	Nora Grant' Ixora	24"	18"			3 gal.	N	24" o.c.	MEDIUM	Full		
JAM	Jasminum multiflorum	Downy Jasmine	24"	18"			3 gal.	Y	24" o.c.	MEDIUM	Full		
NEB	Nephrolepis biserrata	Macho Fern	24"	24"			3 gal.	Y	30" o.c.	HIGH	Full		
NEE	Nephrolepis exaltata	Sword Fern	12" O.A.				1 Gal	Y	18" O.C.	HIGH	Full		
PHI	Philodendron selloum	Split Leaf Philodendron	30"	30"			3 gal.	Y	36" o.c.	MEDIUM	Full		
POM	Podocarpus macrophyllus	Japanese Yew	36"	24"			3 gal.	Y	24" o.c.	MEDIUM	Full		
PON	Pontederia cordata	Pickereel Weed	18"	18"			3 gal.	Y	36" o.c.	MEDIUM	Full		
SCH	Schefflera arboricola	Dwarf Schefflera	24"				3 gal.	N	30" o.c.	LOW	Full		
SER	Serenoa repens	Saw Palmetto	18"	18"			3 gal.	Y	36" o.c.	LOW	Full		
SPA	Spartina bakeri	Sand Cordgrass	18"	18"			3 gal.	Y	24" o.c.	LOW	Full		
STN	Strelitzia nicotai	Giant Bird of Paradise	12' OA				BB	N	As shown	MEDIUM	Full		
GROUNDCOVERS/VINES													
ANN	Annuals	Annuals	12"	12"			1 gal.		15" o.c.	LOW	Full		
FIM	Ficus microcarpa 'Green Island'	Green Island Ficus	30"	30"		N	3 gal.	Y	24" o.c.	LOW	Full		
FIP	Ficus pumila	Creeping Fig	10"				1 gal.	N	24" o.c.	MEDIUM	Full		
LAM	Lantana montevidensis	Dwarf Purple Lantana	12"	12"		N	1 gal.	Y	15" o.c.	LOW	Full		
OPJ	Ophiopogon japonicus 'Nana'	Dwarf Mondo Grass	4'-6" OA			N	1 gal.	Y	6" o.c.	MEDIUM	Full		
POL	Polypodium scolopendria	Wart Fern	12"	12"			1 gal.	N	15" o.c.	HIGH	Full		
TRJ	Trachelospermum jasminoides	Confederate Jasmine	12"	12"			1 gal.	N	24" o.c.	MEDIUM	Full		
GRASS													
SOD-1	Stenotaphrum secundatum	St. Augustine Floratam Sod								MEDIUM	Full		

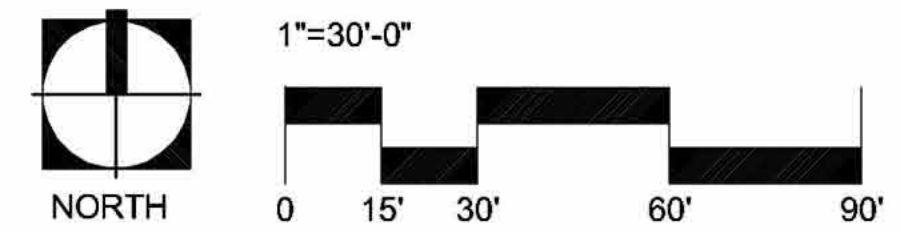

Δ	Date	Description
1	5/23/11	Issued for Administrative Approval
1	5/23/11	DRC Response to Comments

EDSA
ENGINEERS, ARCHITECTS, PLANNERS, SURVEYORS
1000 N. W. 10th Ave., Suite 1000
Fort Lauderdale, FL 33304
TEL: 561-521-1000
FAX: 561-521-1001
WWW.EDSA-FL.COM

Michael Singer Inc.
South Studio - Denny Beach, FL
561-287-5044
msinger@msinger.com

KEITH and SCHNAID, P.A.
ENGINEERS, PLANNERS, SURVEYORS
1000 N. W. 10th Ave., Suite 1000
Fort Lauderdale, FL 33304
TEL: 561-521-1000
FAX: 561-521-1001
WWW.EDSA-FL.COM



PROJECT NAME
**PHASE I TRANSPORTATION CENTER
PARKING GARAGE**
SEMINOLE COCONUT CREEK CASINO
SEMINOLE TRIBE OF FLORIDA
5600 NW 40TH STREET
COCONUT CREEK, FLORIDA 33073

DRAWN BY EDSA	CHECKED BY
DATE 06/15/11	JOB NUMBER 108075
SHEET NAME LANDSCAPE PLAN	SHEET NUMBER L-3.01