

1/16" = 1'-0"

A
B
C
D
E

1


2

3

4

5

6

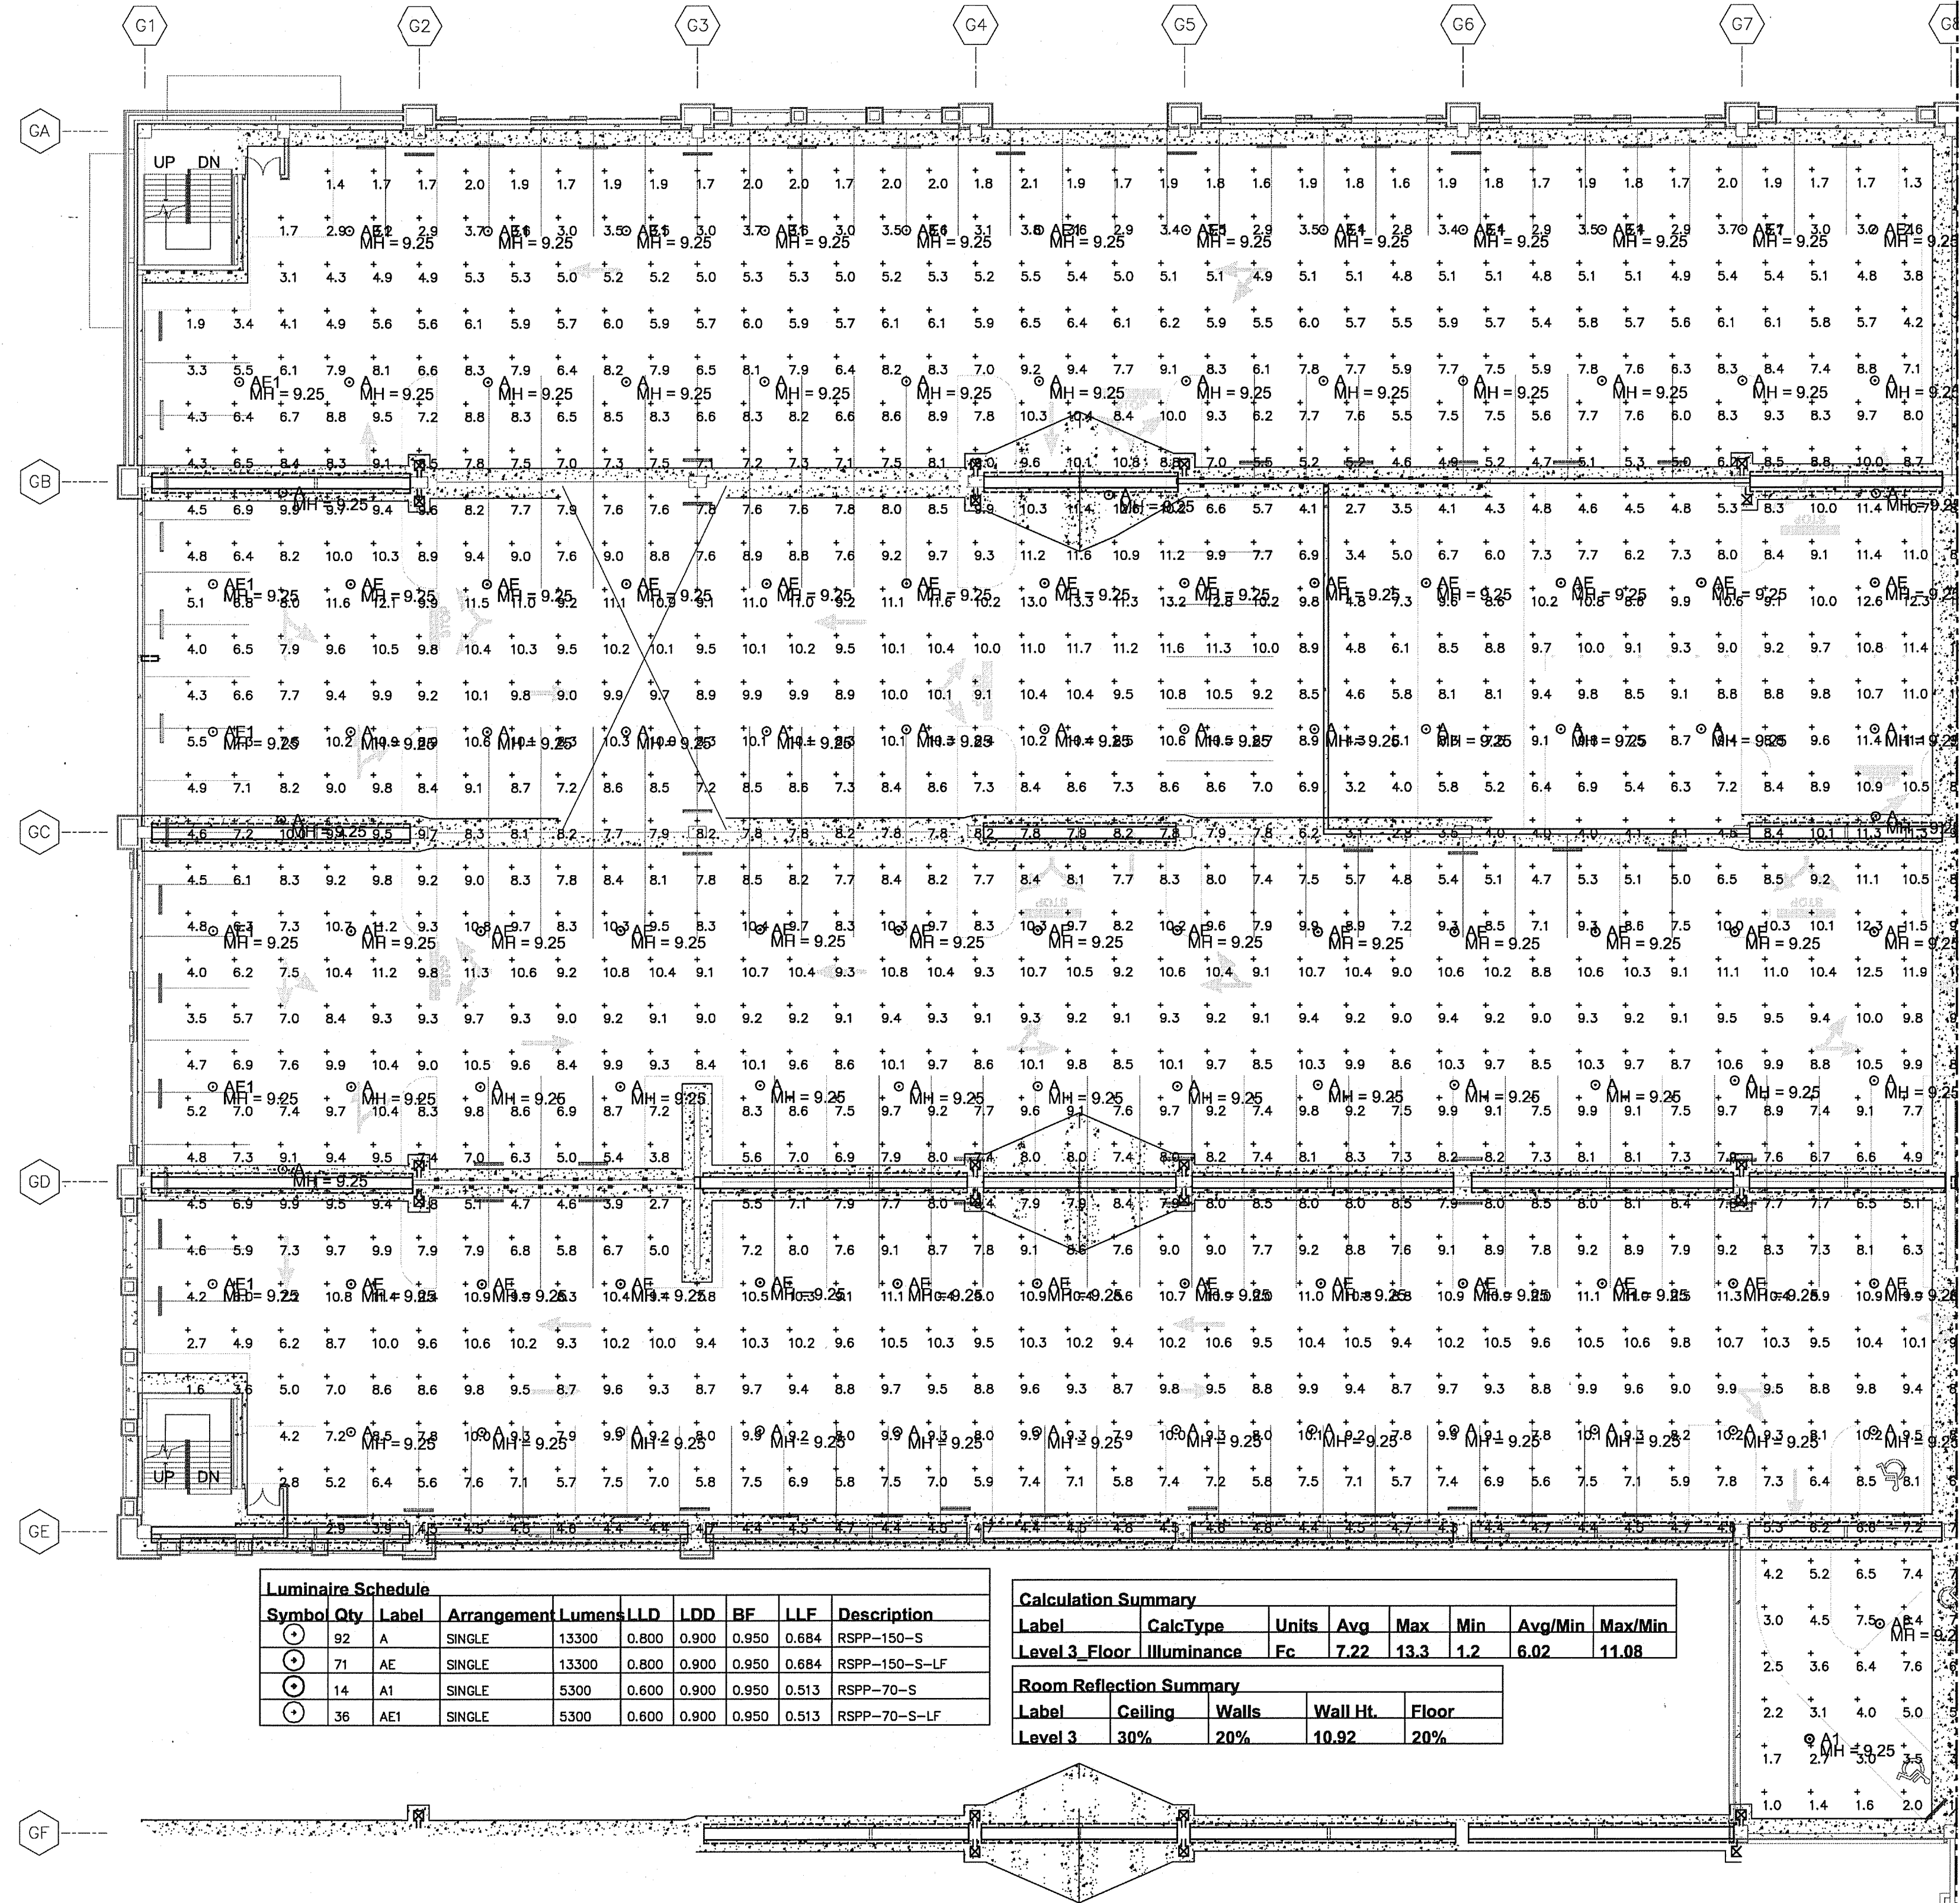

Luminaire Schedule									
Symbol	Qty	Label	Arrangement	Lumens	LLD	LDD	BF	LLF	Description
⊙	92	A	SINGLE	13300	0.800	0.900	0.950	0.684	RSPP-150-S
⊙	71	AE	SINGLE	13300	0.800	0.900	0.950	0.684	RSPP-150-S-LF
⊙	14	A1	SINGLE	5300	0.600	0.900	0.950	0.513	RSPP-70-S
⊙	36	AE1	SINGLE	5300	0.600	0.900	0.950	0.513	RSPP-70-S-LF

Calculation Summary							
Label	CalcType	Units	Avg	Max	Min	Avg/Min	Max/Min
Level 3 Floor	Illuminance	Fc	7.22	13.3	1.2	6.02	11.08
Room Reflection Summary							
Label	Ceiling	Walls	Wall Ht.	Floor			
Level 3	30%	20%	10.92	20%			

PARTIAL FLOOR PLAN TYPICAL LEVELS (3 THRU 6) - PHOTOMETRIC
1/16" = 1'-0"

A		Date	Description
		04-18-11	ISSUED FOR PERMIT

RIEDMUTTER GROUP
ARCHITECTURE / INTERIOR DESIGN / BRANDING STUDIOS
SPECIALIZING IN MULTIPLE-USE PROJECTS
OFFICES: CASINOS, RESTAURANTS, ENTERTAINMENT, HIGH-RISE RESIDENTIAL
1000 N. W. 10TH AVE., SUITE 1000, MIAMI, FL 33136
TEL: 305.575.7575 FAX: 305.575.7576 WWW.RMG.COM

SEMINOLE TRIBE OF FLORIDA
6000 NW 40TH STREET
COCONUT CREEK, FLORIDA 33073

EG505