


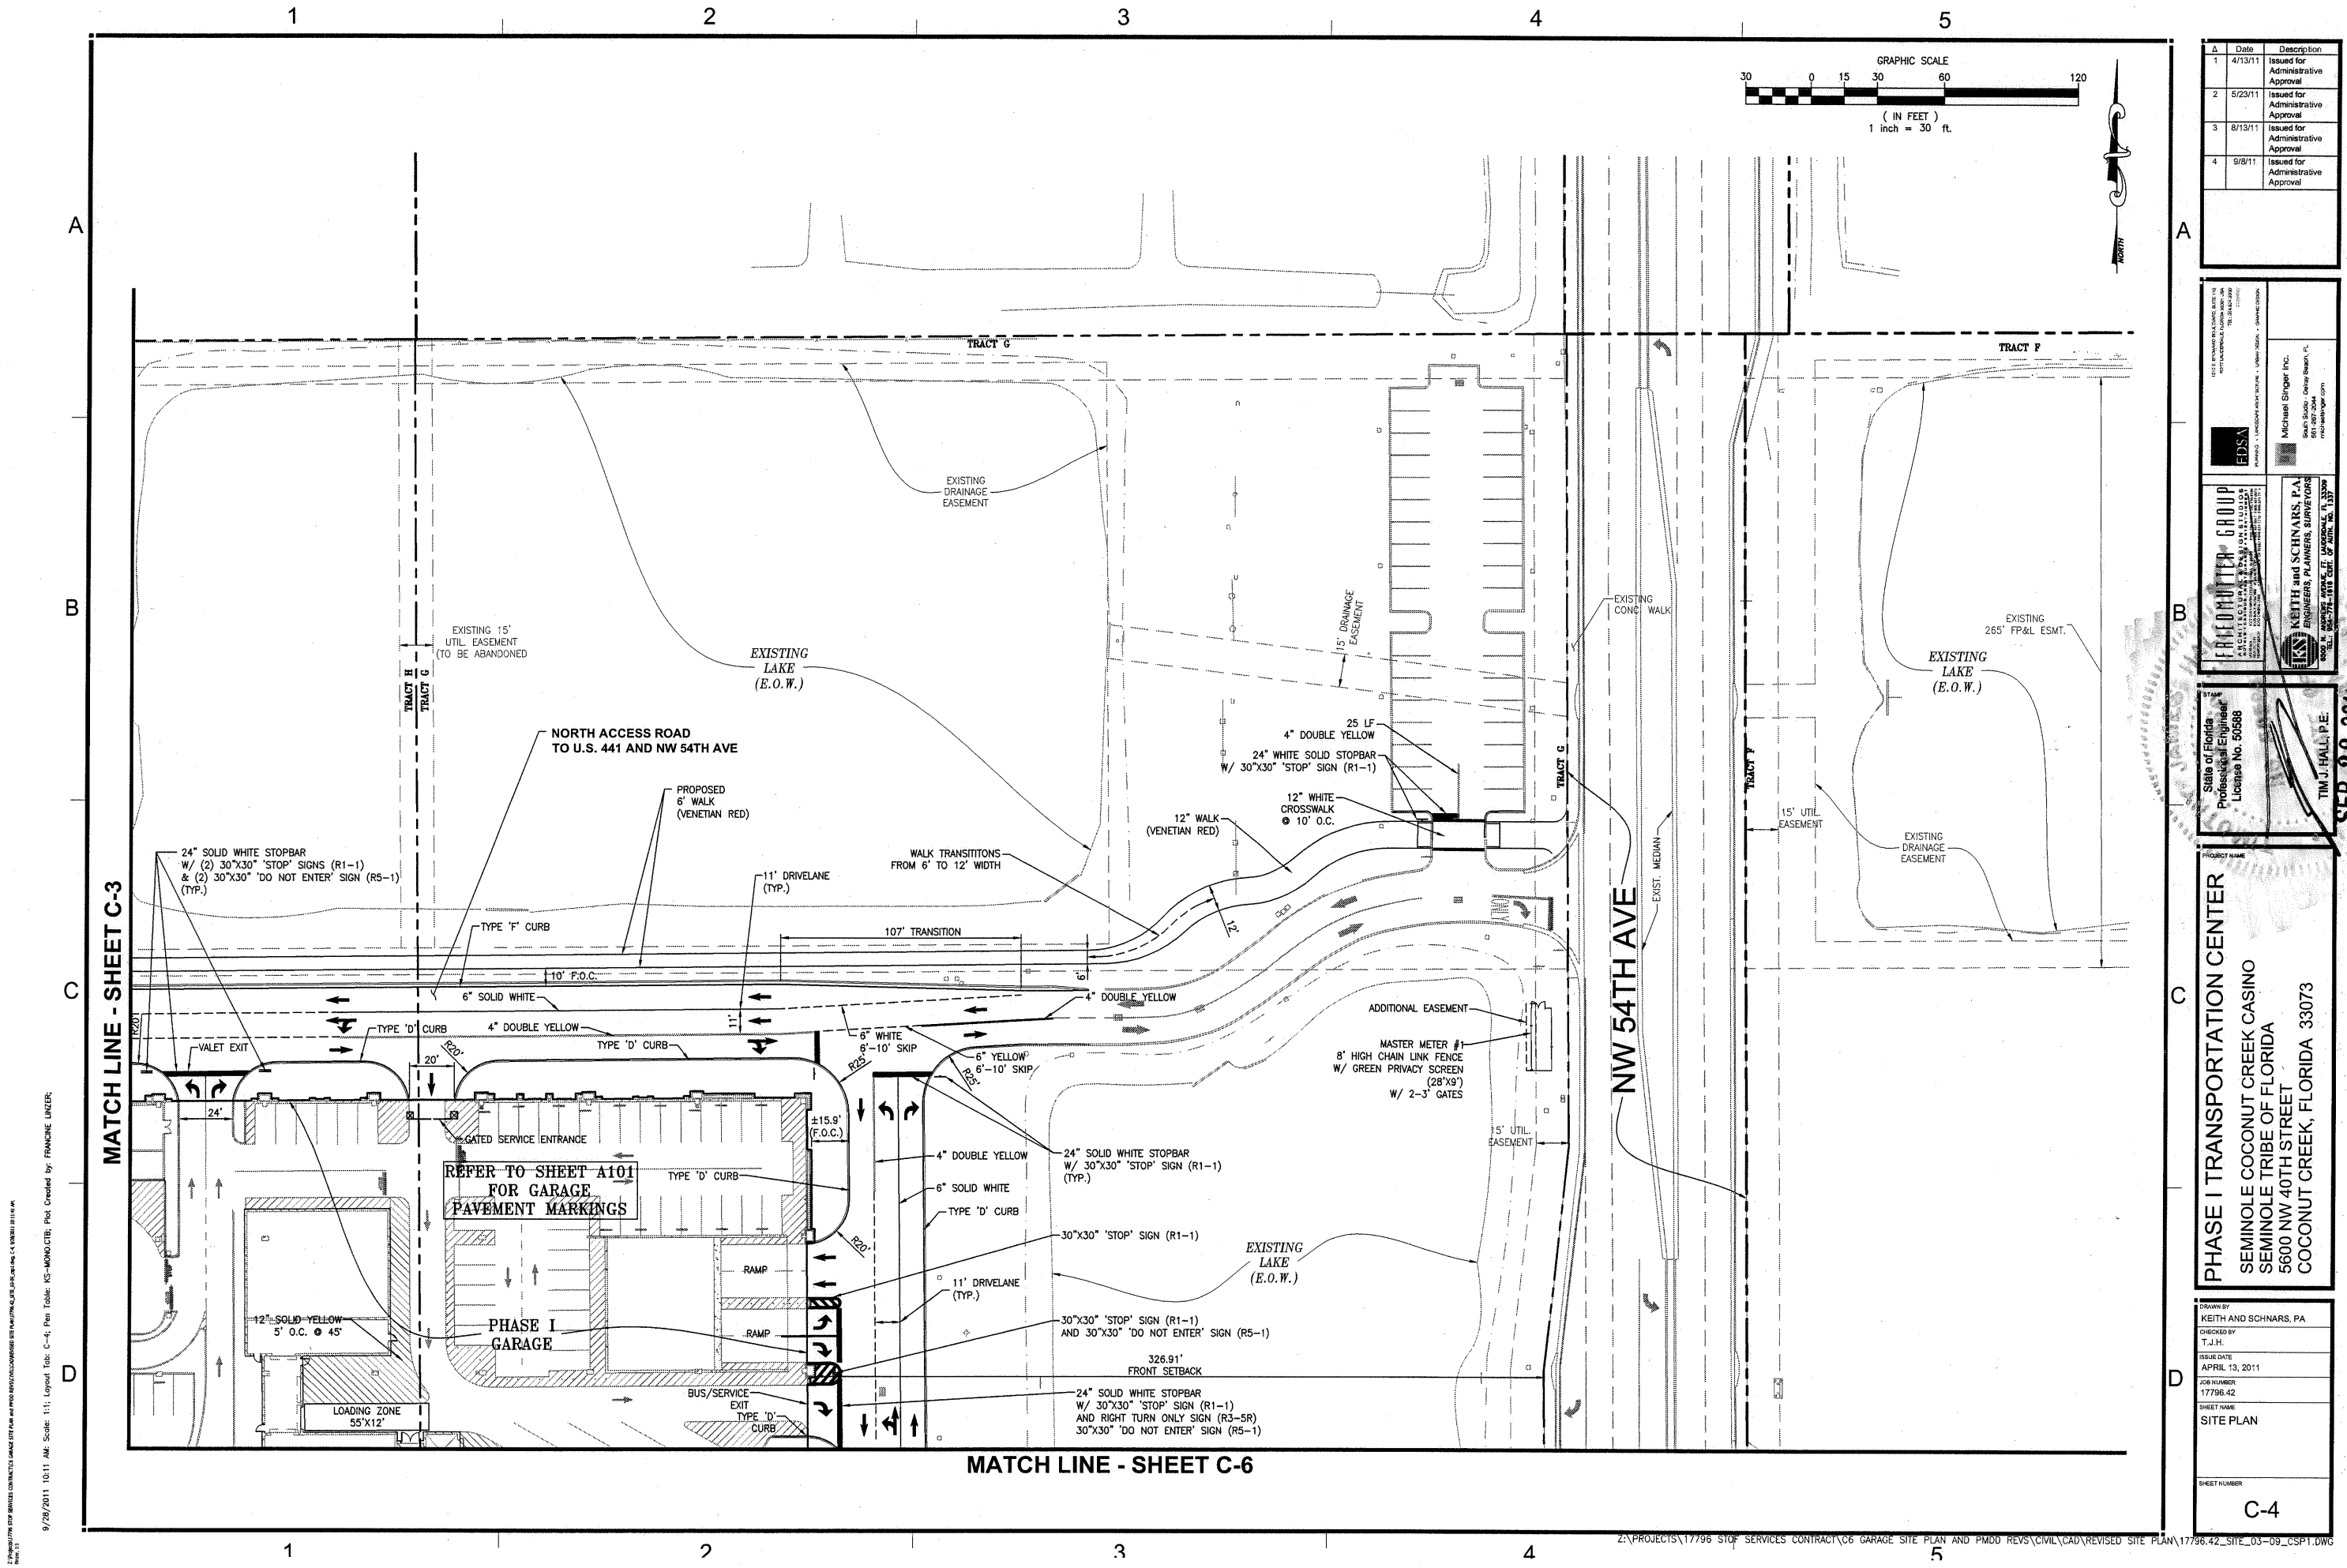

A	Date	Description
1	4/13/11	Issued for Administrative Approval
2	5/23/11	Issued for Administrative Approval
3	8/13/11	Issued for Administrative Approval
4	9/8/11	Issued for Administrative Approval

EDSA

Michael Singer Inc.

Professional Engineer

License No. 50586

SEP 28 2011

KEITH and SCHNARS, P.A.

ENGINEERS, PLANNERS, SURVEYORS

Professional Engineer

License No. 50586

SEP 28 2011

PHASE I TRANSPORTATION CENTER

SEMINOLE COCONUT CREEK CASINO

SEMINOLE TRIBE OF FLORIDA

5600 NW 40TH STREET

COCONUT CREEK, FLORIDA 33073

PHASE I TRANSPORTATION CENTER

SEMINOLE COCONUT CREEK CASINO

SEMINOLE TRIBE OF FLORIDA

5600 NW 40TH STREET

COCONUT CREEK, FLORIDA 33073

SEP 28 2011

C-4