


C:\Local\Revit\2128015 COCONUT CREEK GARAGE EXPANSION CENTRAL_FGL\001588_Paula.rvt
9/7/2011 12:34:37 PM

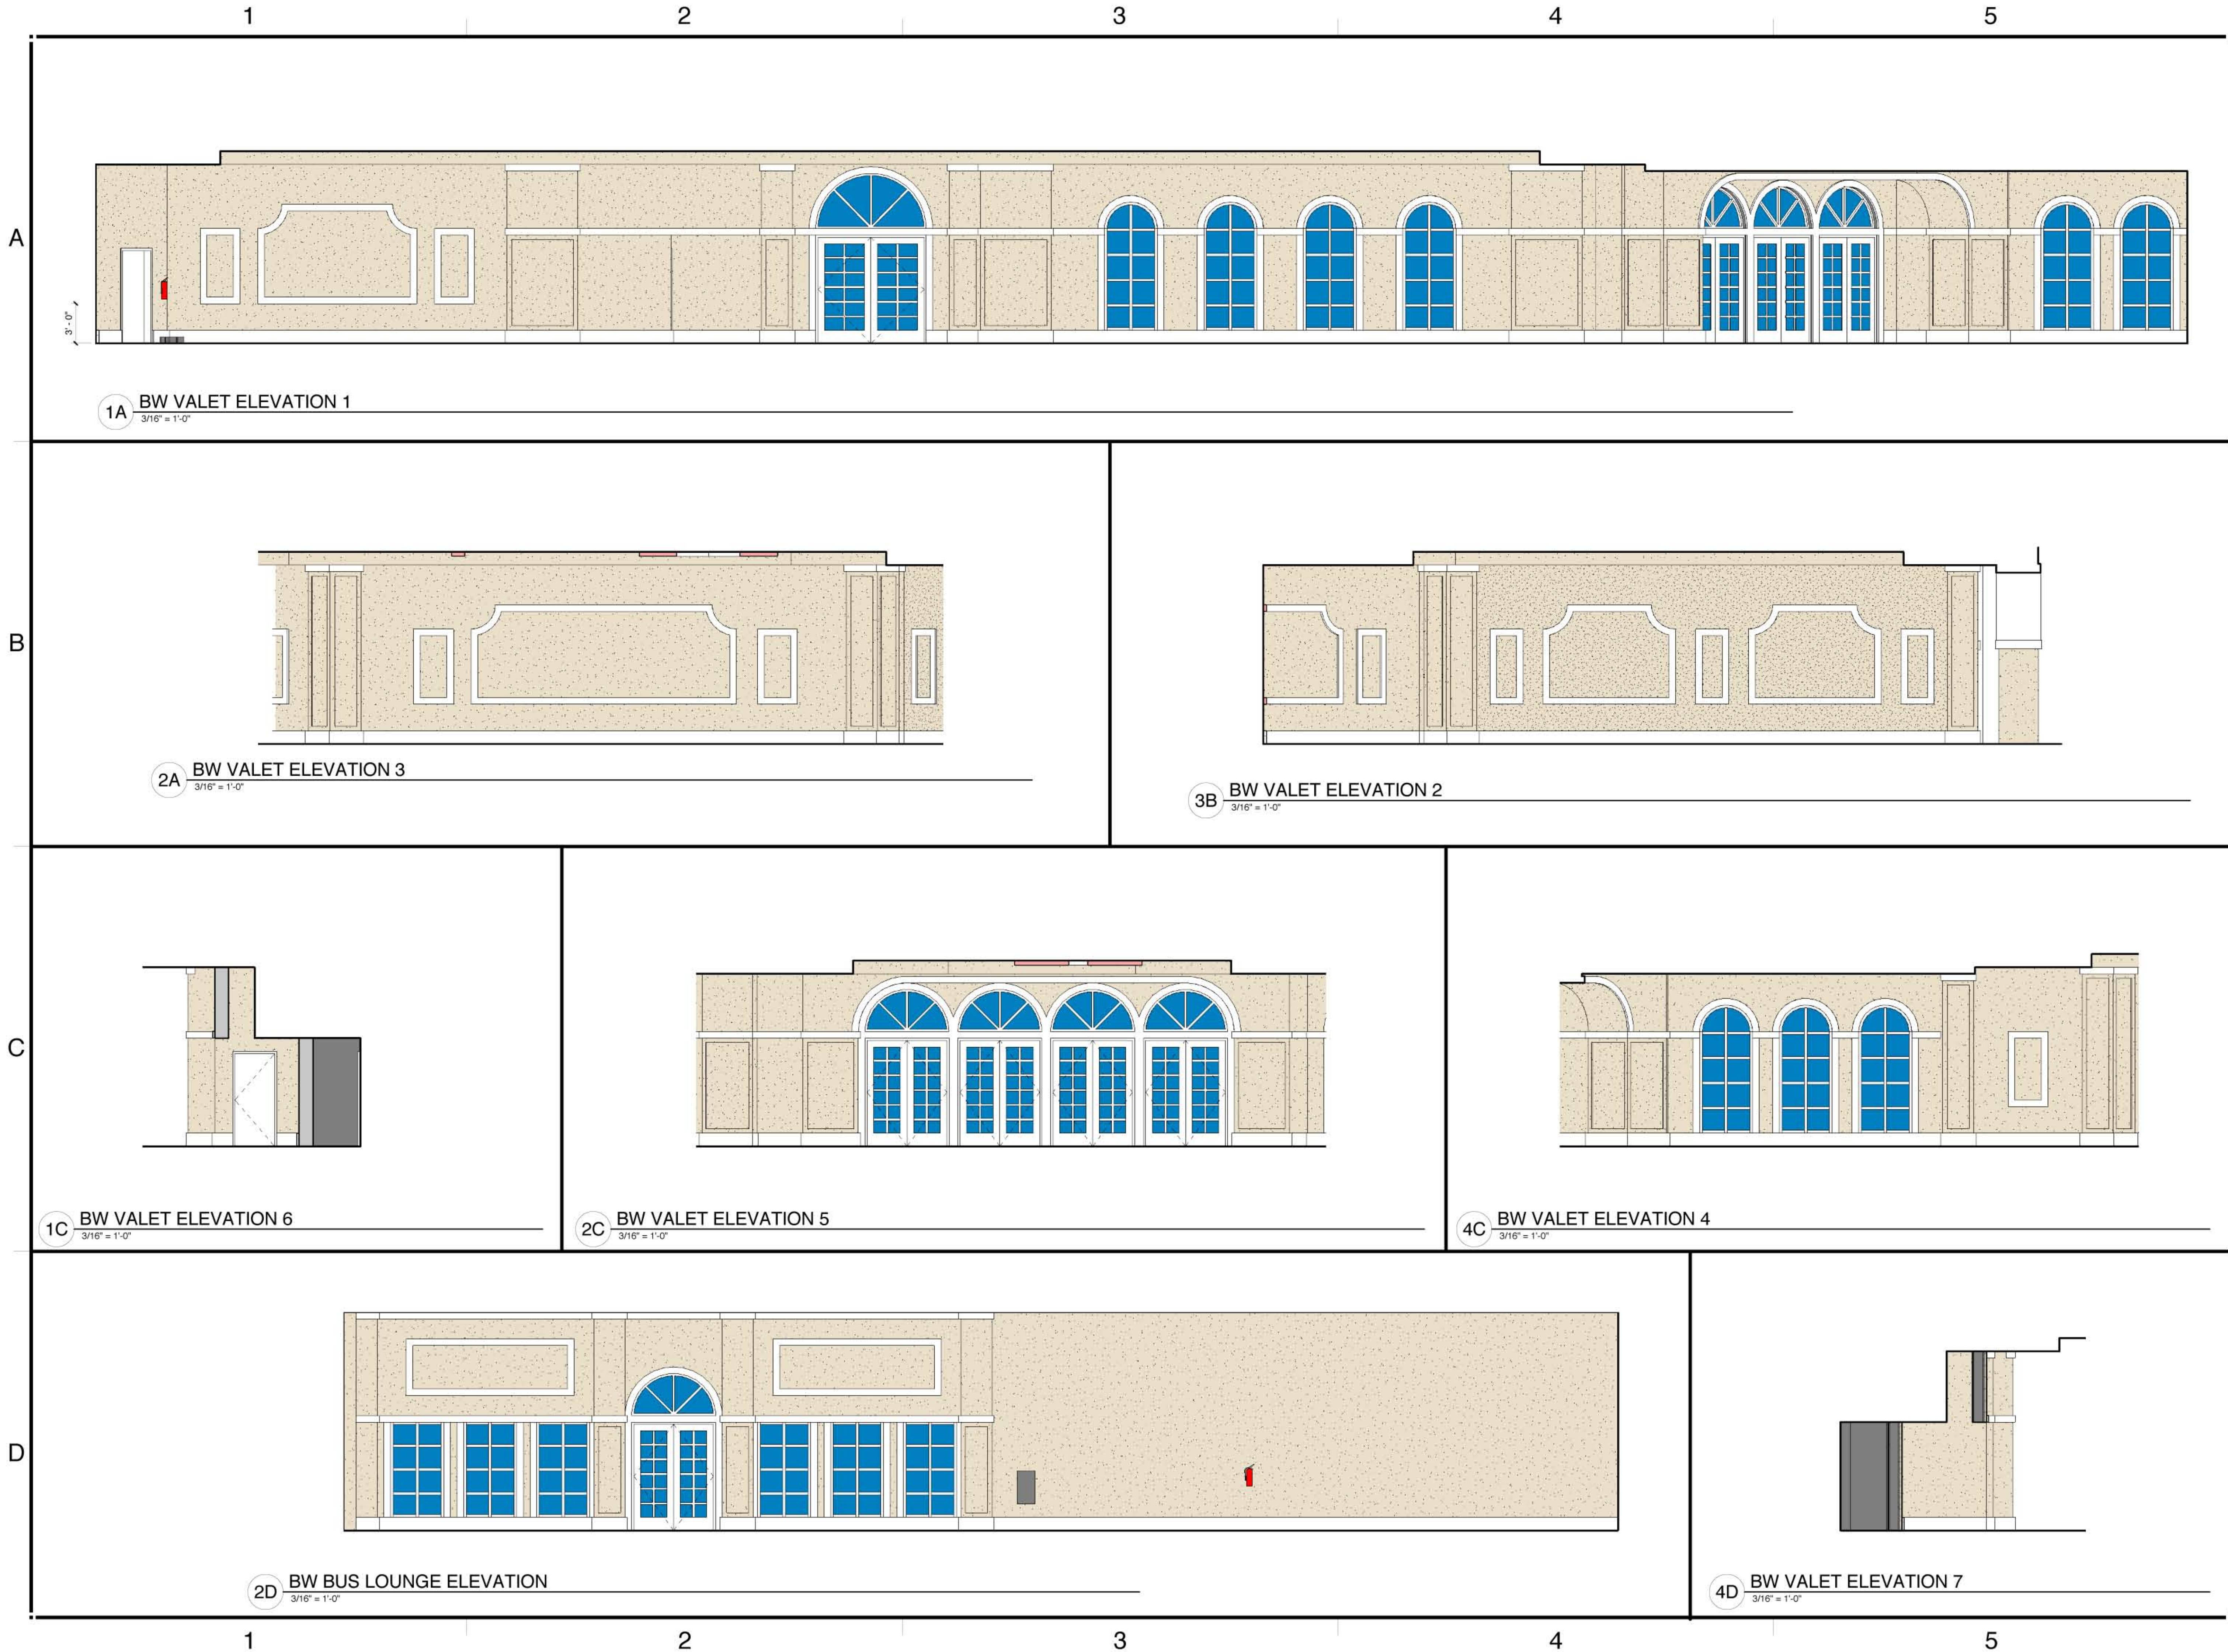

Δ	Date	Description
3	8-3-11	Issued for Administrative Approval
4	9-8-11	Resubmittal for Administrative Approval

EDSA ARCHITECTURAL DESIGN PLANNING • LANDSCAPE ARCHITECTURE • INTERIOR DESIGN • GRAPHIC DESIGN	Michael Singer Inc. South Studio - Delray Beach, FL michaelsinger.com
FRIEDMUTTER GROUP ARCHITECTURAL DESIGN STUDIOS ARCHITECTS • INTERIORS • LANDSCAPE ARCHITECTS • PLANNERS • ENGINEERS	KEITH and SCHNARS, P.A. ENGINEERS, PLANNERS, SURVEYORS

STATE OF FLORIDA
HENRY FRIEDMUTTER
REGISTERED PROFESSIONAL ARCHITECT
No. 10000
Exp. 12/31/2012

PROJECT NAME
**PHASE I TRANSPORTATION CENTER
PARKING GARAGE**
SEMINOLE COCONUT CREEK CASINO
SEMINOLE TRIBE OF FLORIDA
5600 NW 40TH STREET
COCONUT CREEK, FLORIDA 33073

DRAWN BY
FRIEDMUTTER GROUP
CHECKED BY
Checker
ISSUE DATE
08/01/11
JOB NUMBER
212B015
SHEET NAME
VALET ELEVATIONS
SHEET NUMBER
A204