


PLAYGROUND LAYOUT & LANDSCAPE PLAN

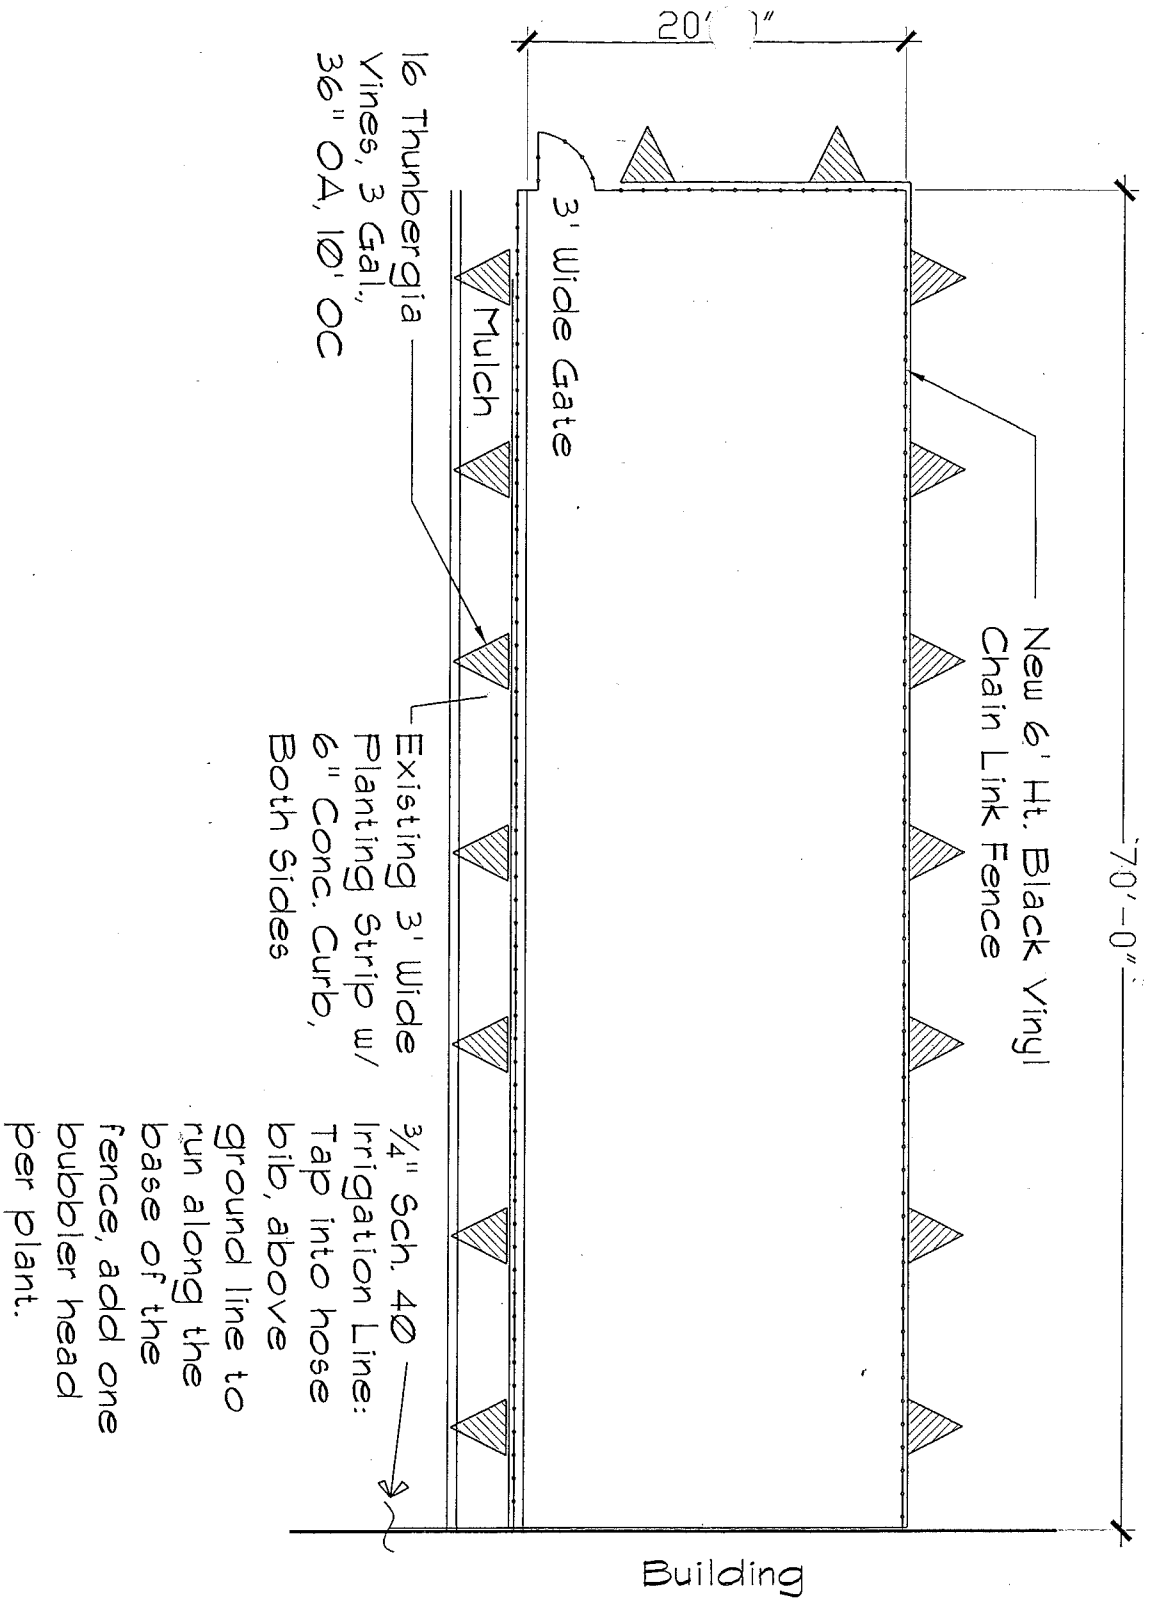

[Handwritten Signature]

THOMAS WHITE, RLA
 Landscape Architecture
 1412 NE 26th AVENUE
 FORT LAUDERDALE, FLORIDA 33304
 954-566-0389



SCALE: 1" = 10'-0"