


MATCH LINE SEE SHEET L-8


MATCH LINE SEE SHEET L-8

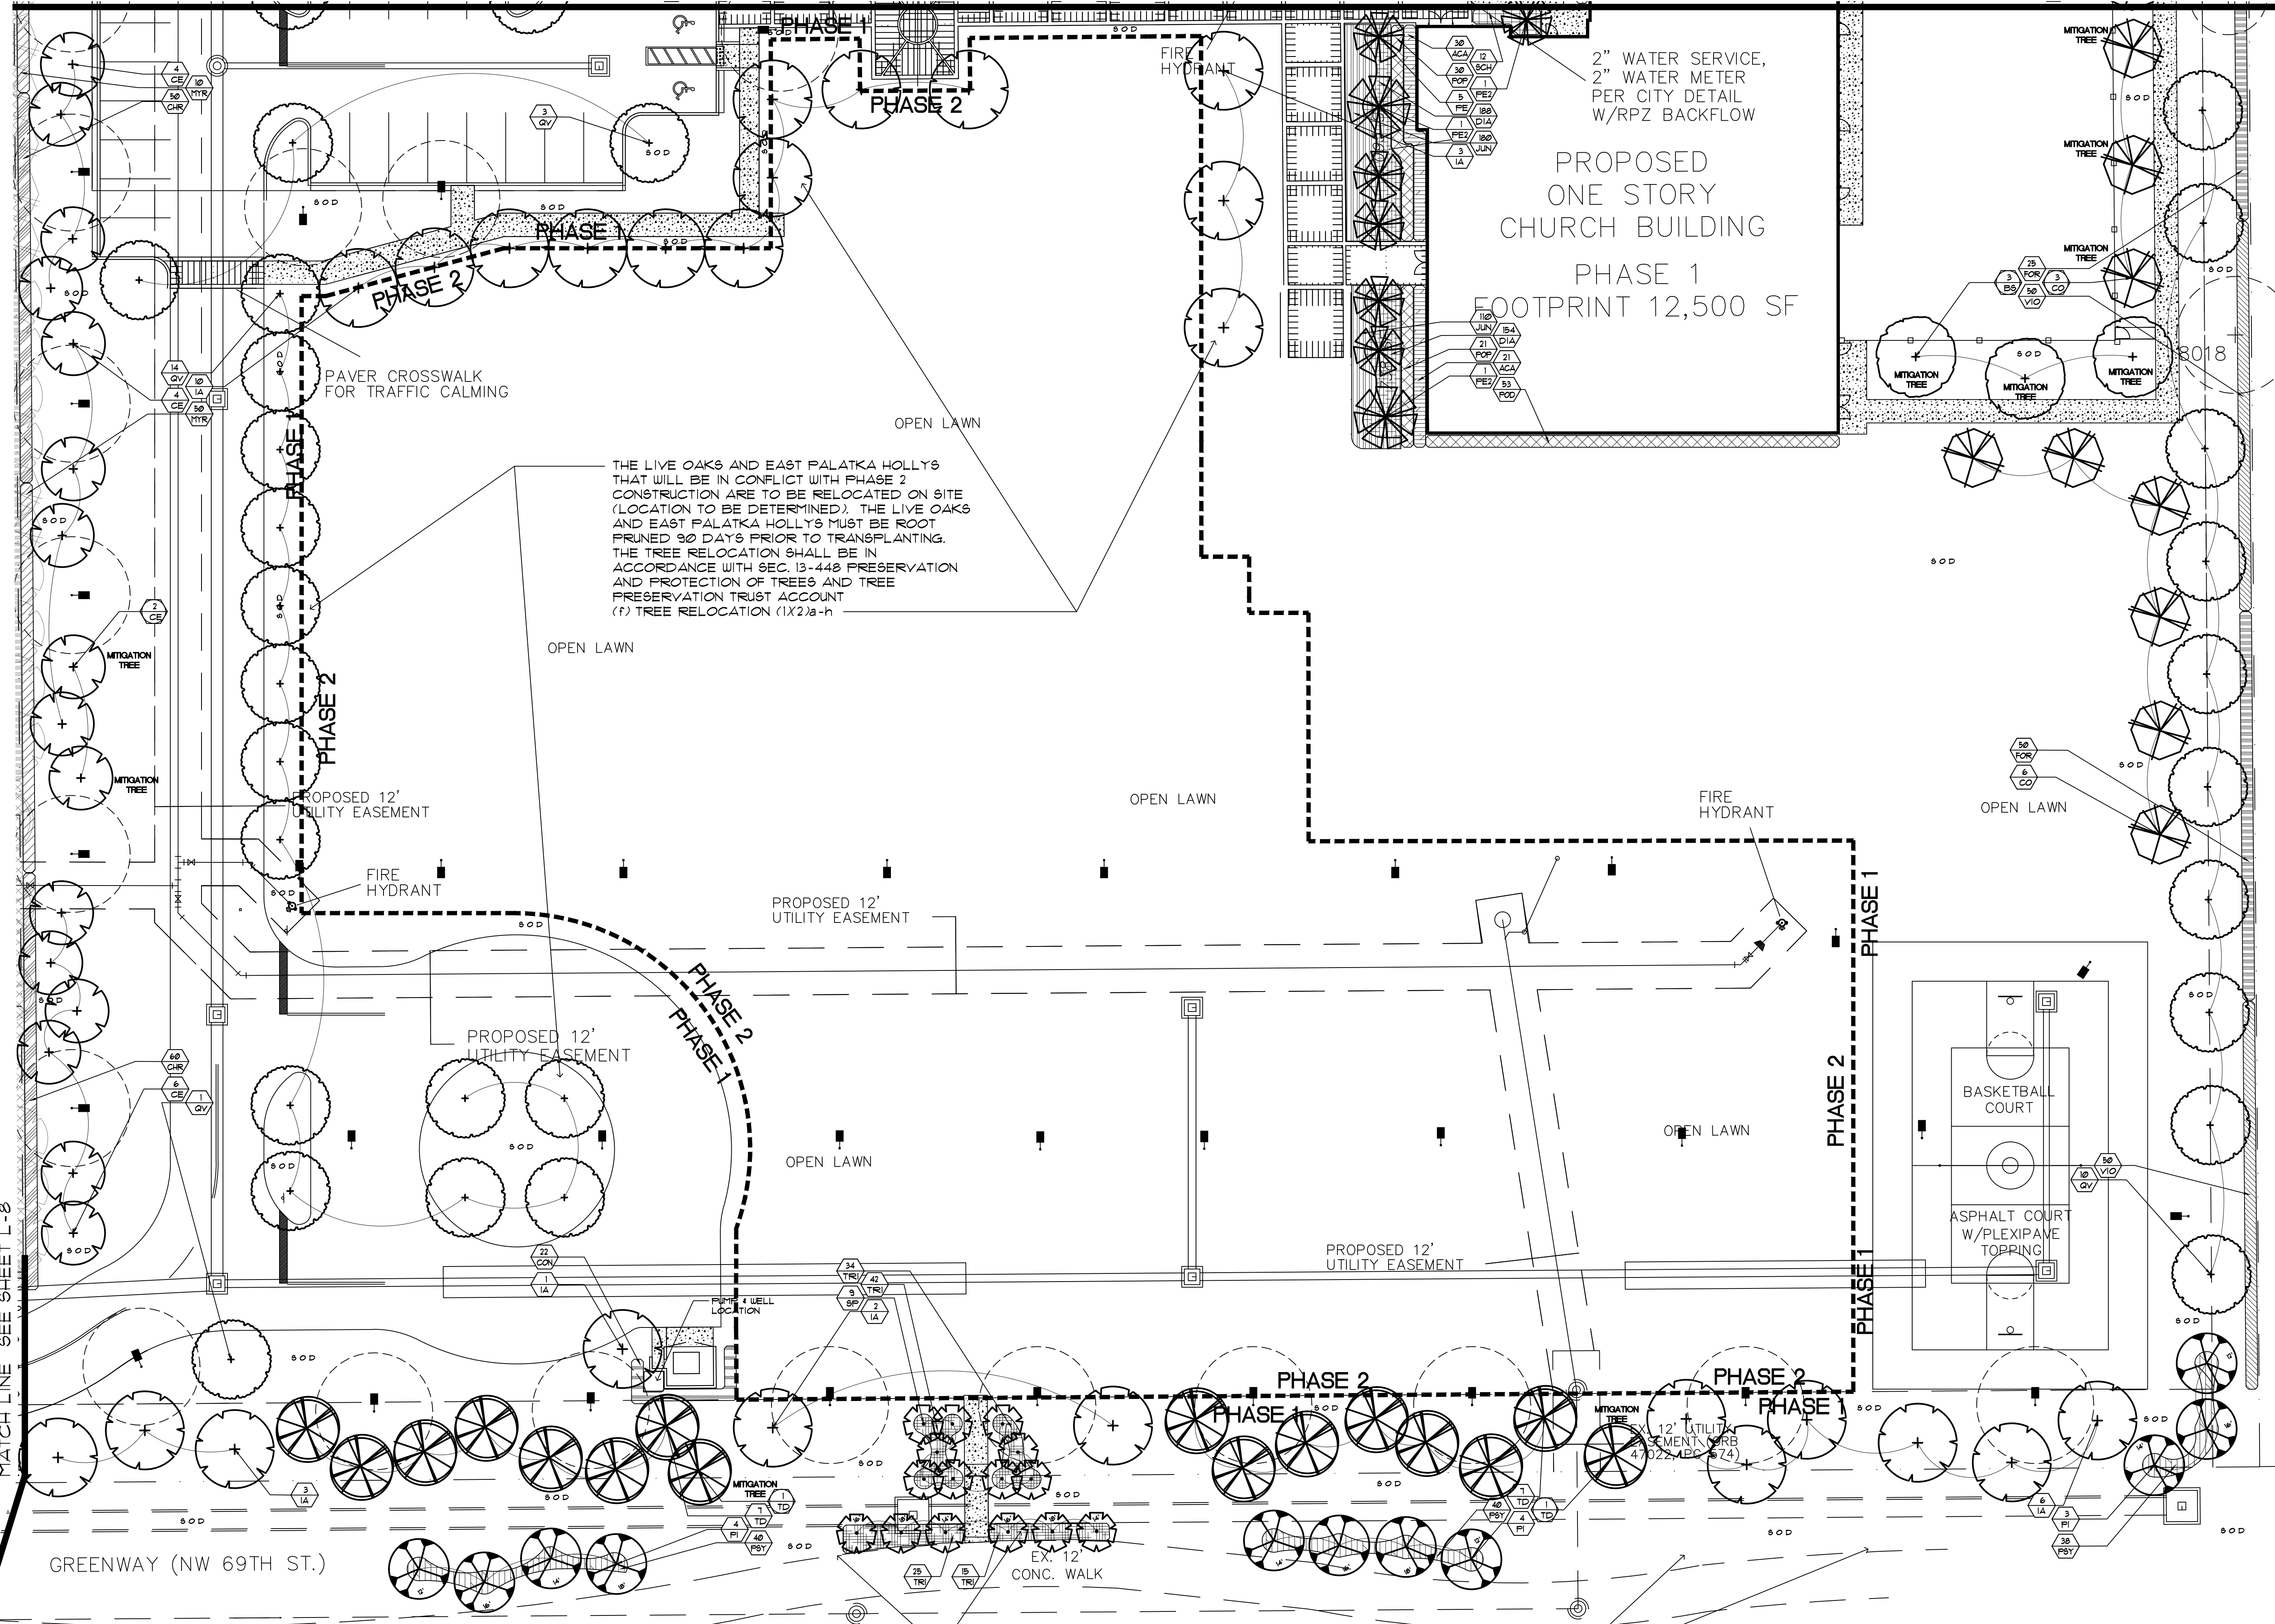

THE LIVE OAKS AND EAST PALATKA HOLLYS THAT WILL BE IN CONFLICT WITH PHASE 2 CONSTRUCTION ARE TO BE RELOCATED ON SITE (LOCATION TO BE DETERMINED). THE LIVE OAKS AND EAST PALATKA HOLLYS MUST BE ROOT PRUNED 90 DAYS PRIOR TO TRANSPLANTING. THE TREE RELOCATION SHALL BE IN ACCORDANCE WITH SEC. 13-448 PRESERVATION AND PROTECTION OF TREES AND TREE PRESERVATION TRUST ACCOUNT (F) TREE RELOCATION (1X2)a-h

2" WATER SERVICE,  
2" WATER METER  
PER CITY DETAIL  
W/RPZ BACKFLOW

PROPOSED  
ONE STORY  
CHURCH BUILDING  
PHASE 1  
FOOTPRINT 12,500 SF

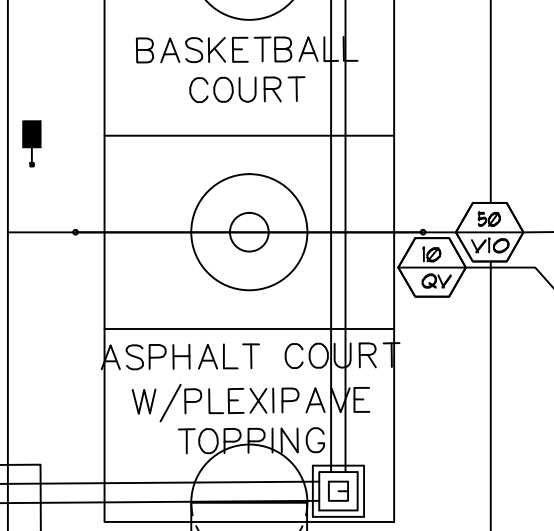

NORTH

project:  
**first  
baptist  
church**  
coconut creek  
florida

dave bodker  
landscape architecture/planning inc.  
601 n. congress ave., suite 105-a  
delray beach, florida 33445  
561-276-6311  
#LA0000999  
sheet title:  
**phase I  
planting  
plan**  
project number:  
4114  
date: 9-9-14  
scale: 1" = 20'  
drawn by: jae

revisions:

▲	11-26-14
▲	7-7-15
▲	9-10-15
▲	
▲	

sheet:  
**L-9**  
9 of 11 sheets

ADDITIONAL TREES WILL BE PROVIDED WITHIN THE GREENWAY BASED UPON GUIDELINES PROVIDED BY THE CITY OF COCONUT CREEK.