

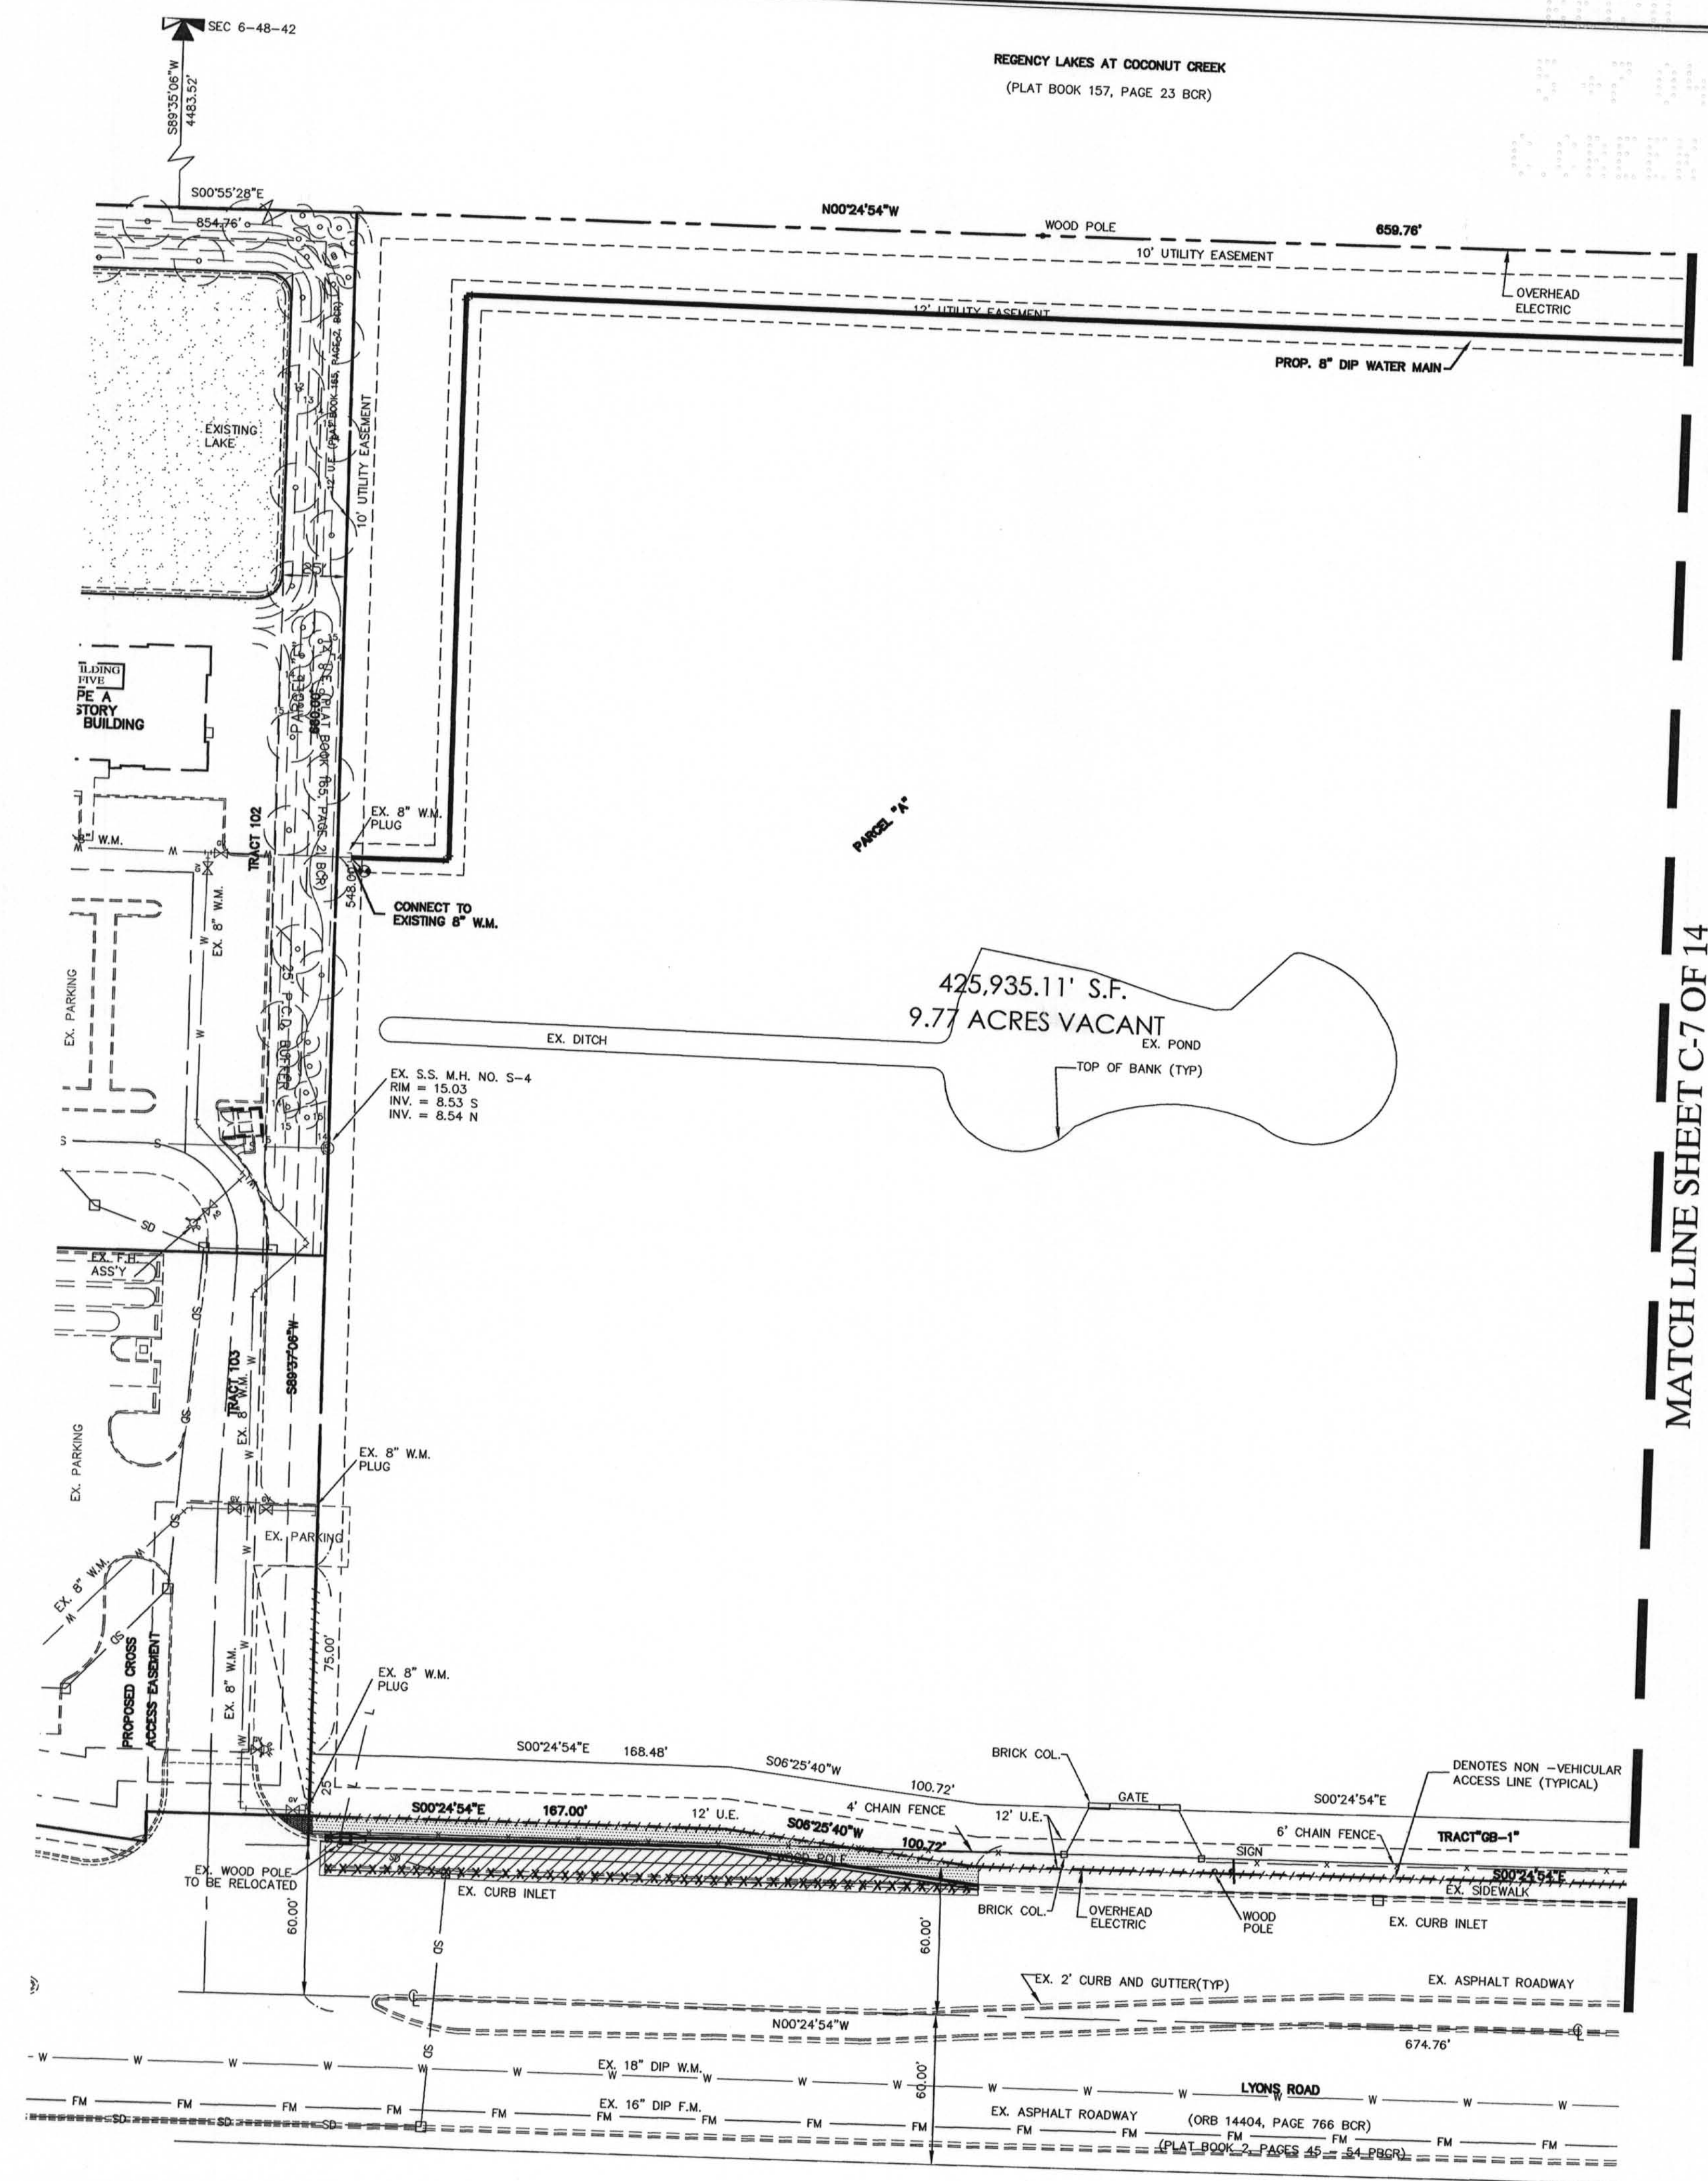
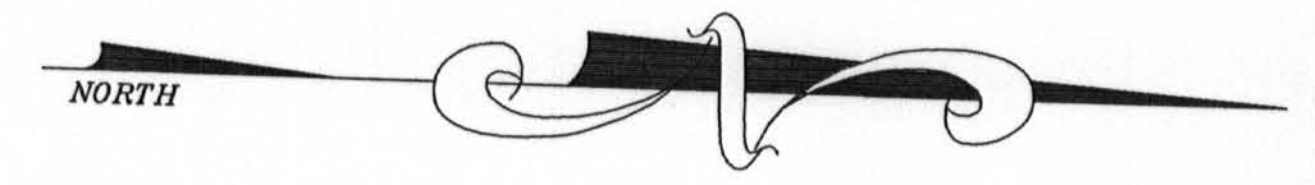


REGENCY LAKES AT COCONUT CREEK
(PLAT BOOK 157, PAGE 23 BCR)

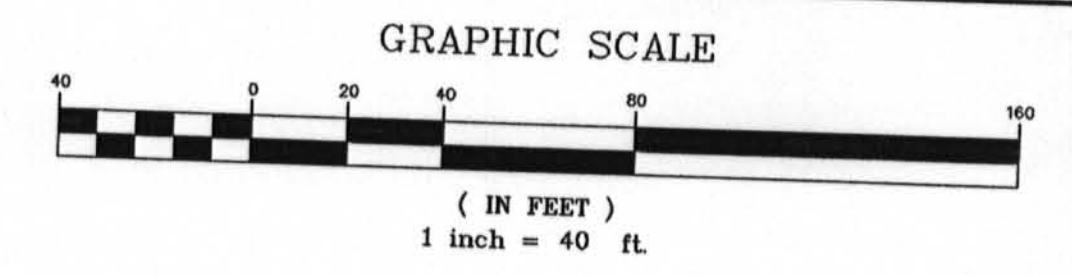

MATCH LINE SHEET C-7 OF 14

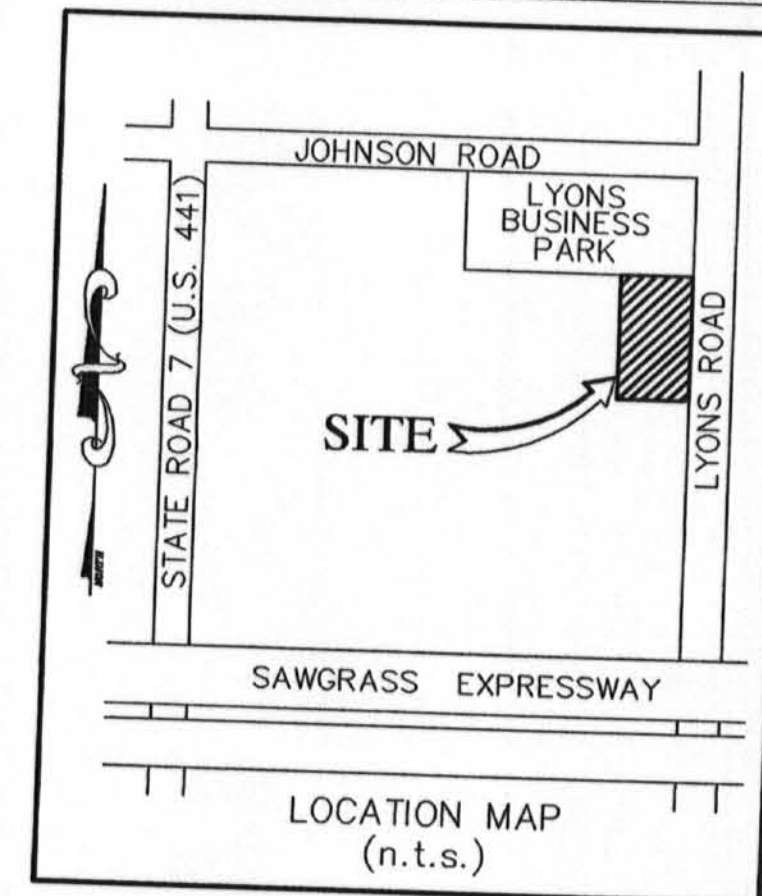

- LEGEND**
- PROPOSED WATER LINE (SIZE NOTED)
 - X— PROPOSED GATE VALVE AND BOX
 - R— PROPOSED REDUCER
 - F— FIRE HYDRANT
 - S— SAMPLE POINT
 - W— EXISTING WATER LINE
 - X— EXISTING GATE VALVE
 - S— PROPOSED SANITARY SEWER LINE
 - S— SANITARY SEWER FLOW DIRECTION
 - S— EXISTING SANITARY SEWER LINE
 - SD— PROPOSED DRAINAGE SYSTEM
 - SD— EXISTING DRAINAGE SYSTEM

REVISIONS	DATE	BY

CAULFIELD & WHEELER, INC.
 CIVIL ENGINEERING - LAND PLANNING
 LANDSCAPE ARCHITECTURE - SURVEYING
 7501A W. PALMETTO PARK ROAD - SUITE 100A
 BOCA RATON, FLORIDA 33433
 PHONE (561) 392-1991 / FAX (561) 750-1452

**FOOD FOR THE POOR
 OFFICE / WAREHOUSE
 WATER DISTRIBUTION &
 SANITARY SEWER PLAN**
 COCONUT CREEK, FLORIDA

DATE 2/19/04
 DRAWN BY BAH
 F.B./ PG. N/A
 SCALE 1"=40'

JOHN F. WHEELER
 PROFESSIONAL ENGINEER
 CERT. NO. 25478
 STATE OF FLORIDA
 ENG. NO. EB-0003591
 DATEWAY 05 2004

JOB # 3212
 SH.T. NO.
C-8
 OF 14 SHEETS