

LYONS ROAD

N.00-01-54W. 650.00'

N.45-01-54W. 42.43'



TRACT P-2

Fire Line

N.50-22-33 E

TRACT 29

CARAMBOLA CIRCLE

TRACT F-2

TRACT 24

N.W. 34th STREET

S.80-58-06W. 170.00'


N.89-13-02W. 150.33'

S.89-58-06W. 270.00'

N.44-56-06 E. 42.43'

S.00-01-54E. 310.00'

R=286.45 A=221.33' Δ=44-16-15

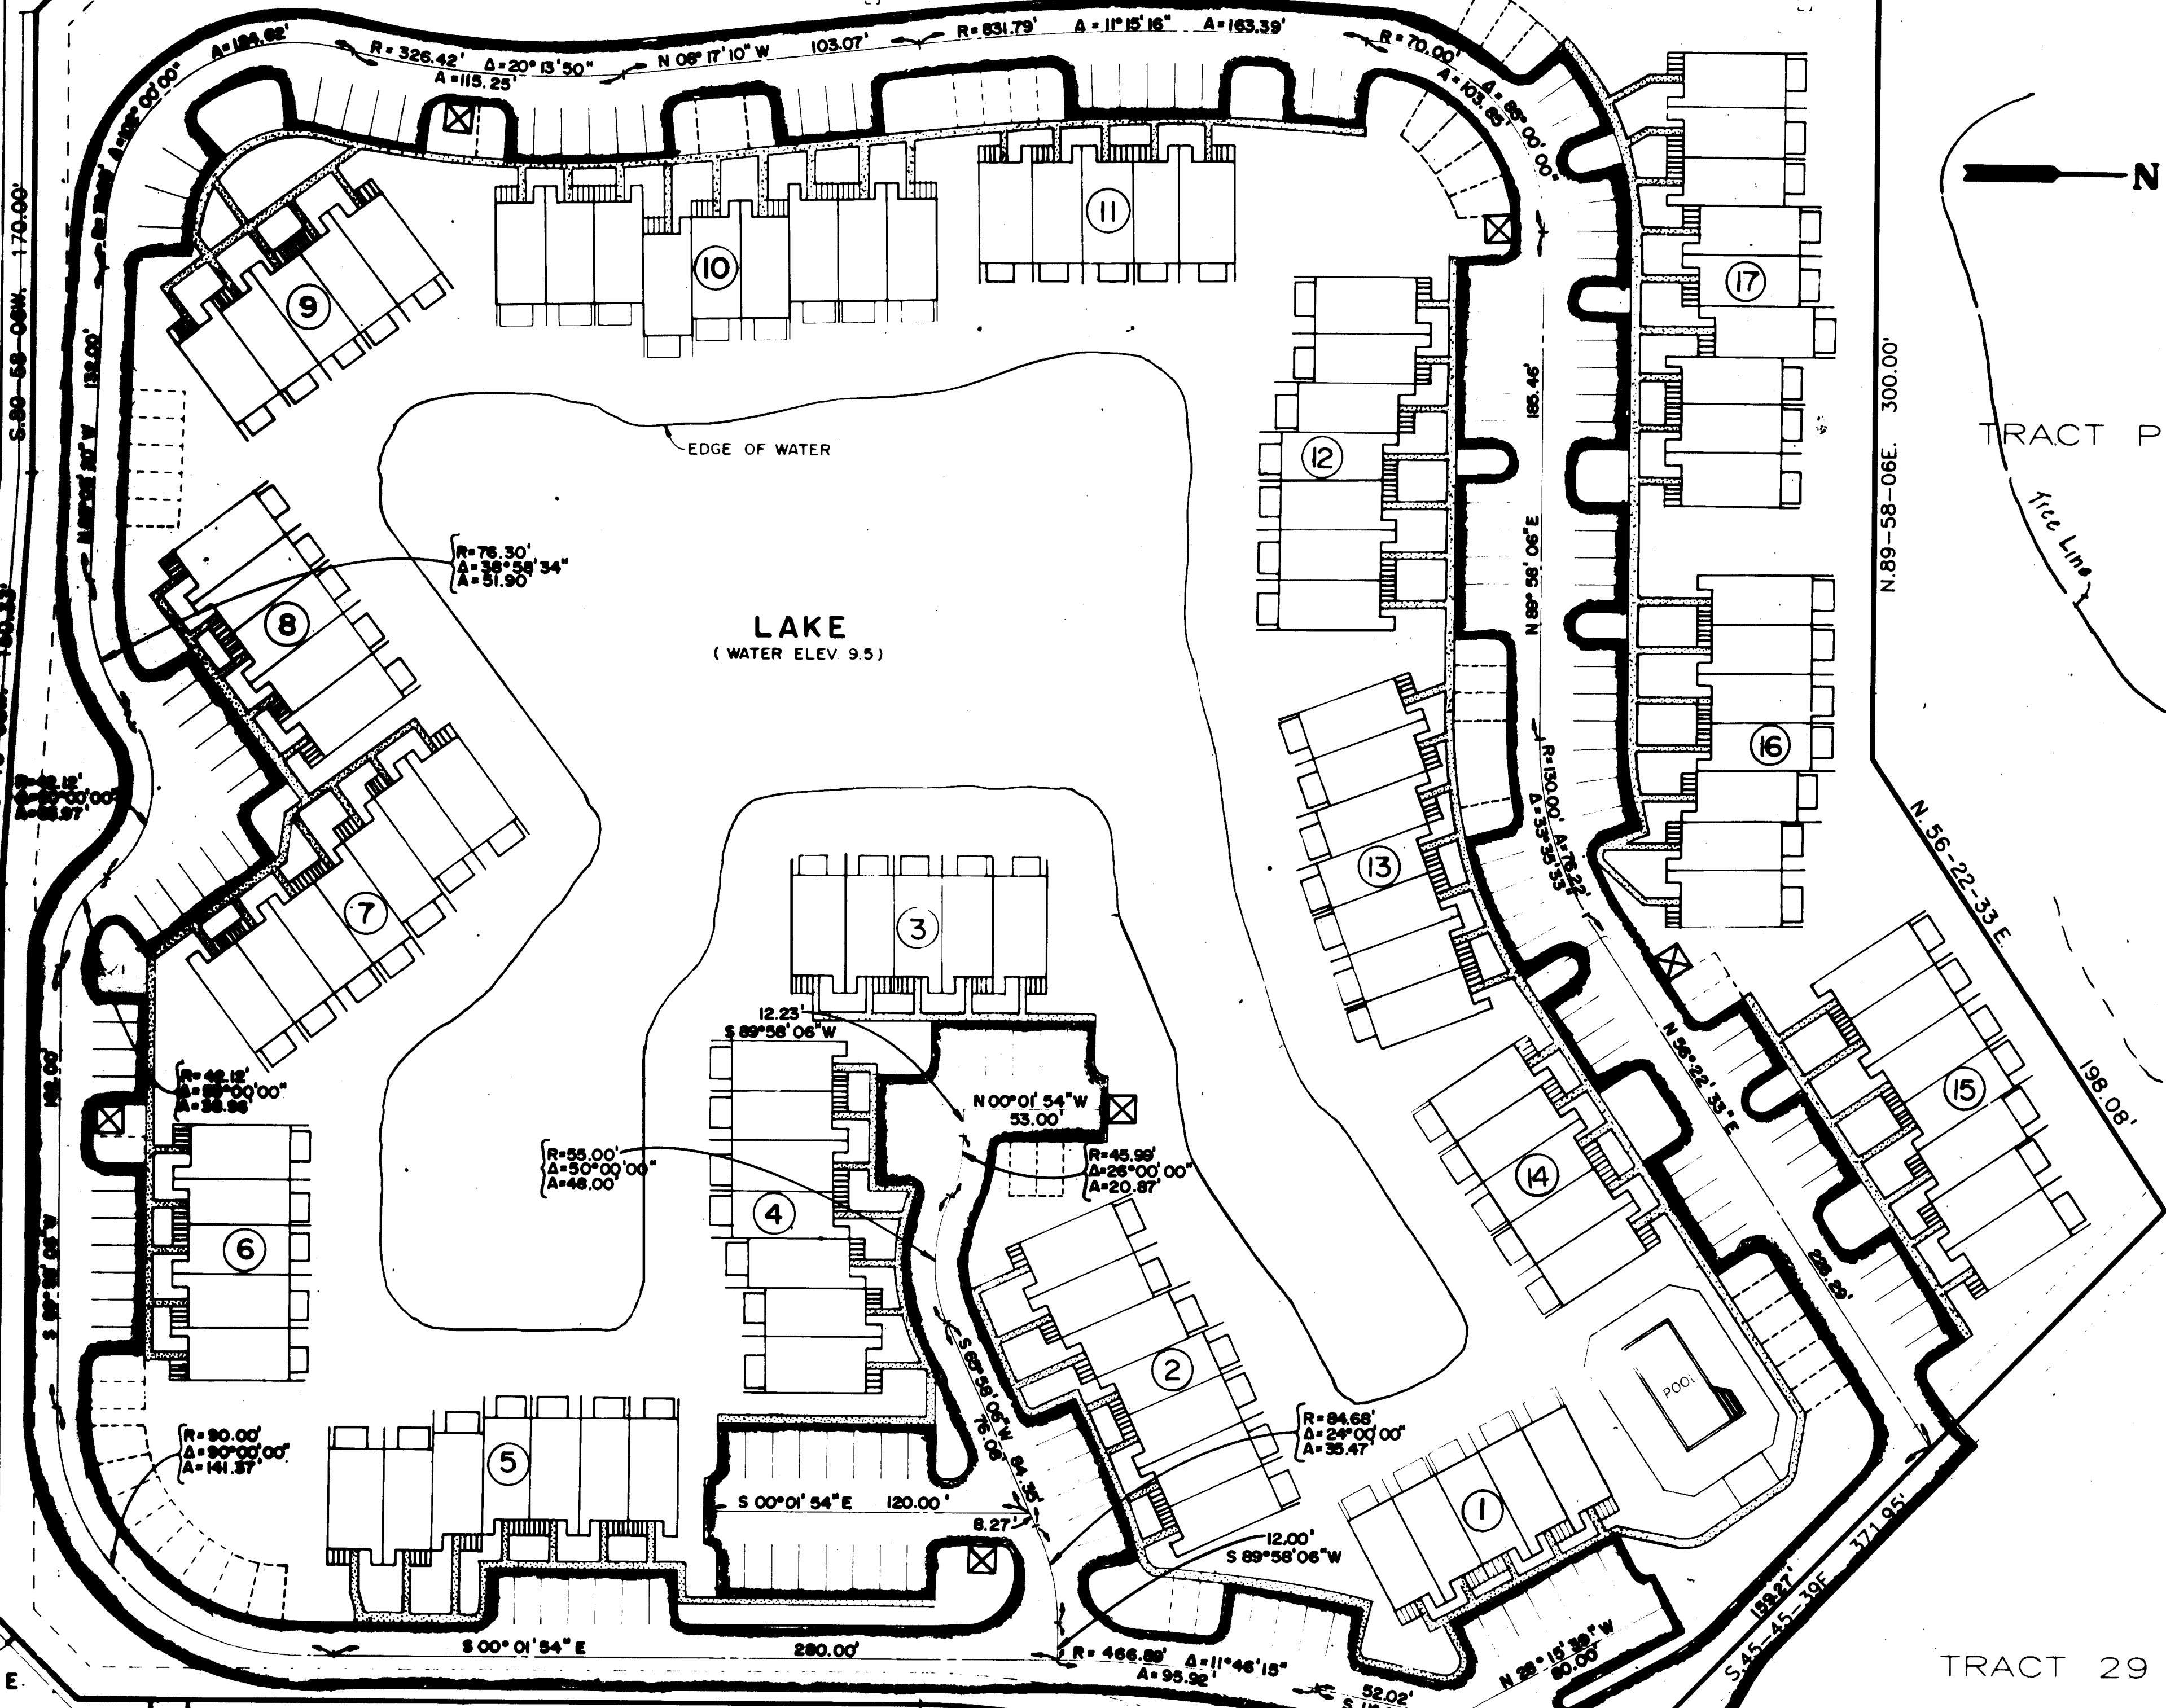

REV	DATE	DESCRIPTION	BY
△			
△			
△			

C.C.L. CONSULTANTS, INC.
 440 EAST SAMPLE ROAD - SUITE 102
 POMPANO BEACH, FLORIDA 33064 305/786-1901

ENGINEERS, SURVEYORS & PLANNERS

THE TOWNSHIP - TRACT 28

SITE / GEOMETRY PLAN

PROJECT NO. **2031**
 DATE **12/0/00**
 SHEET

Designed **C.B.U.** Drawn **MP/100** Checked **C.B.U.** Scale **1" = 40'**