

revision:	DRC REVISIONS
date:	03/24/16
revision:	DRC REVISIONS
date:	05/02/16


commission: 14-030  
principal: ERIC ANDERSON  
project manager: CH

file name: 4147-SPA-001-SP  
date: 02-23-16  
title:

OVERALL  
SITE PLAN

001

of: 8 A

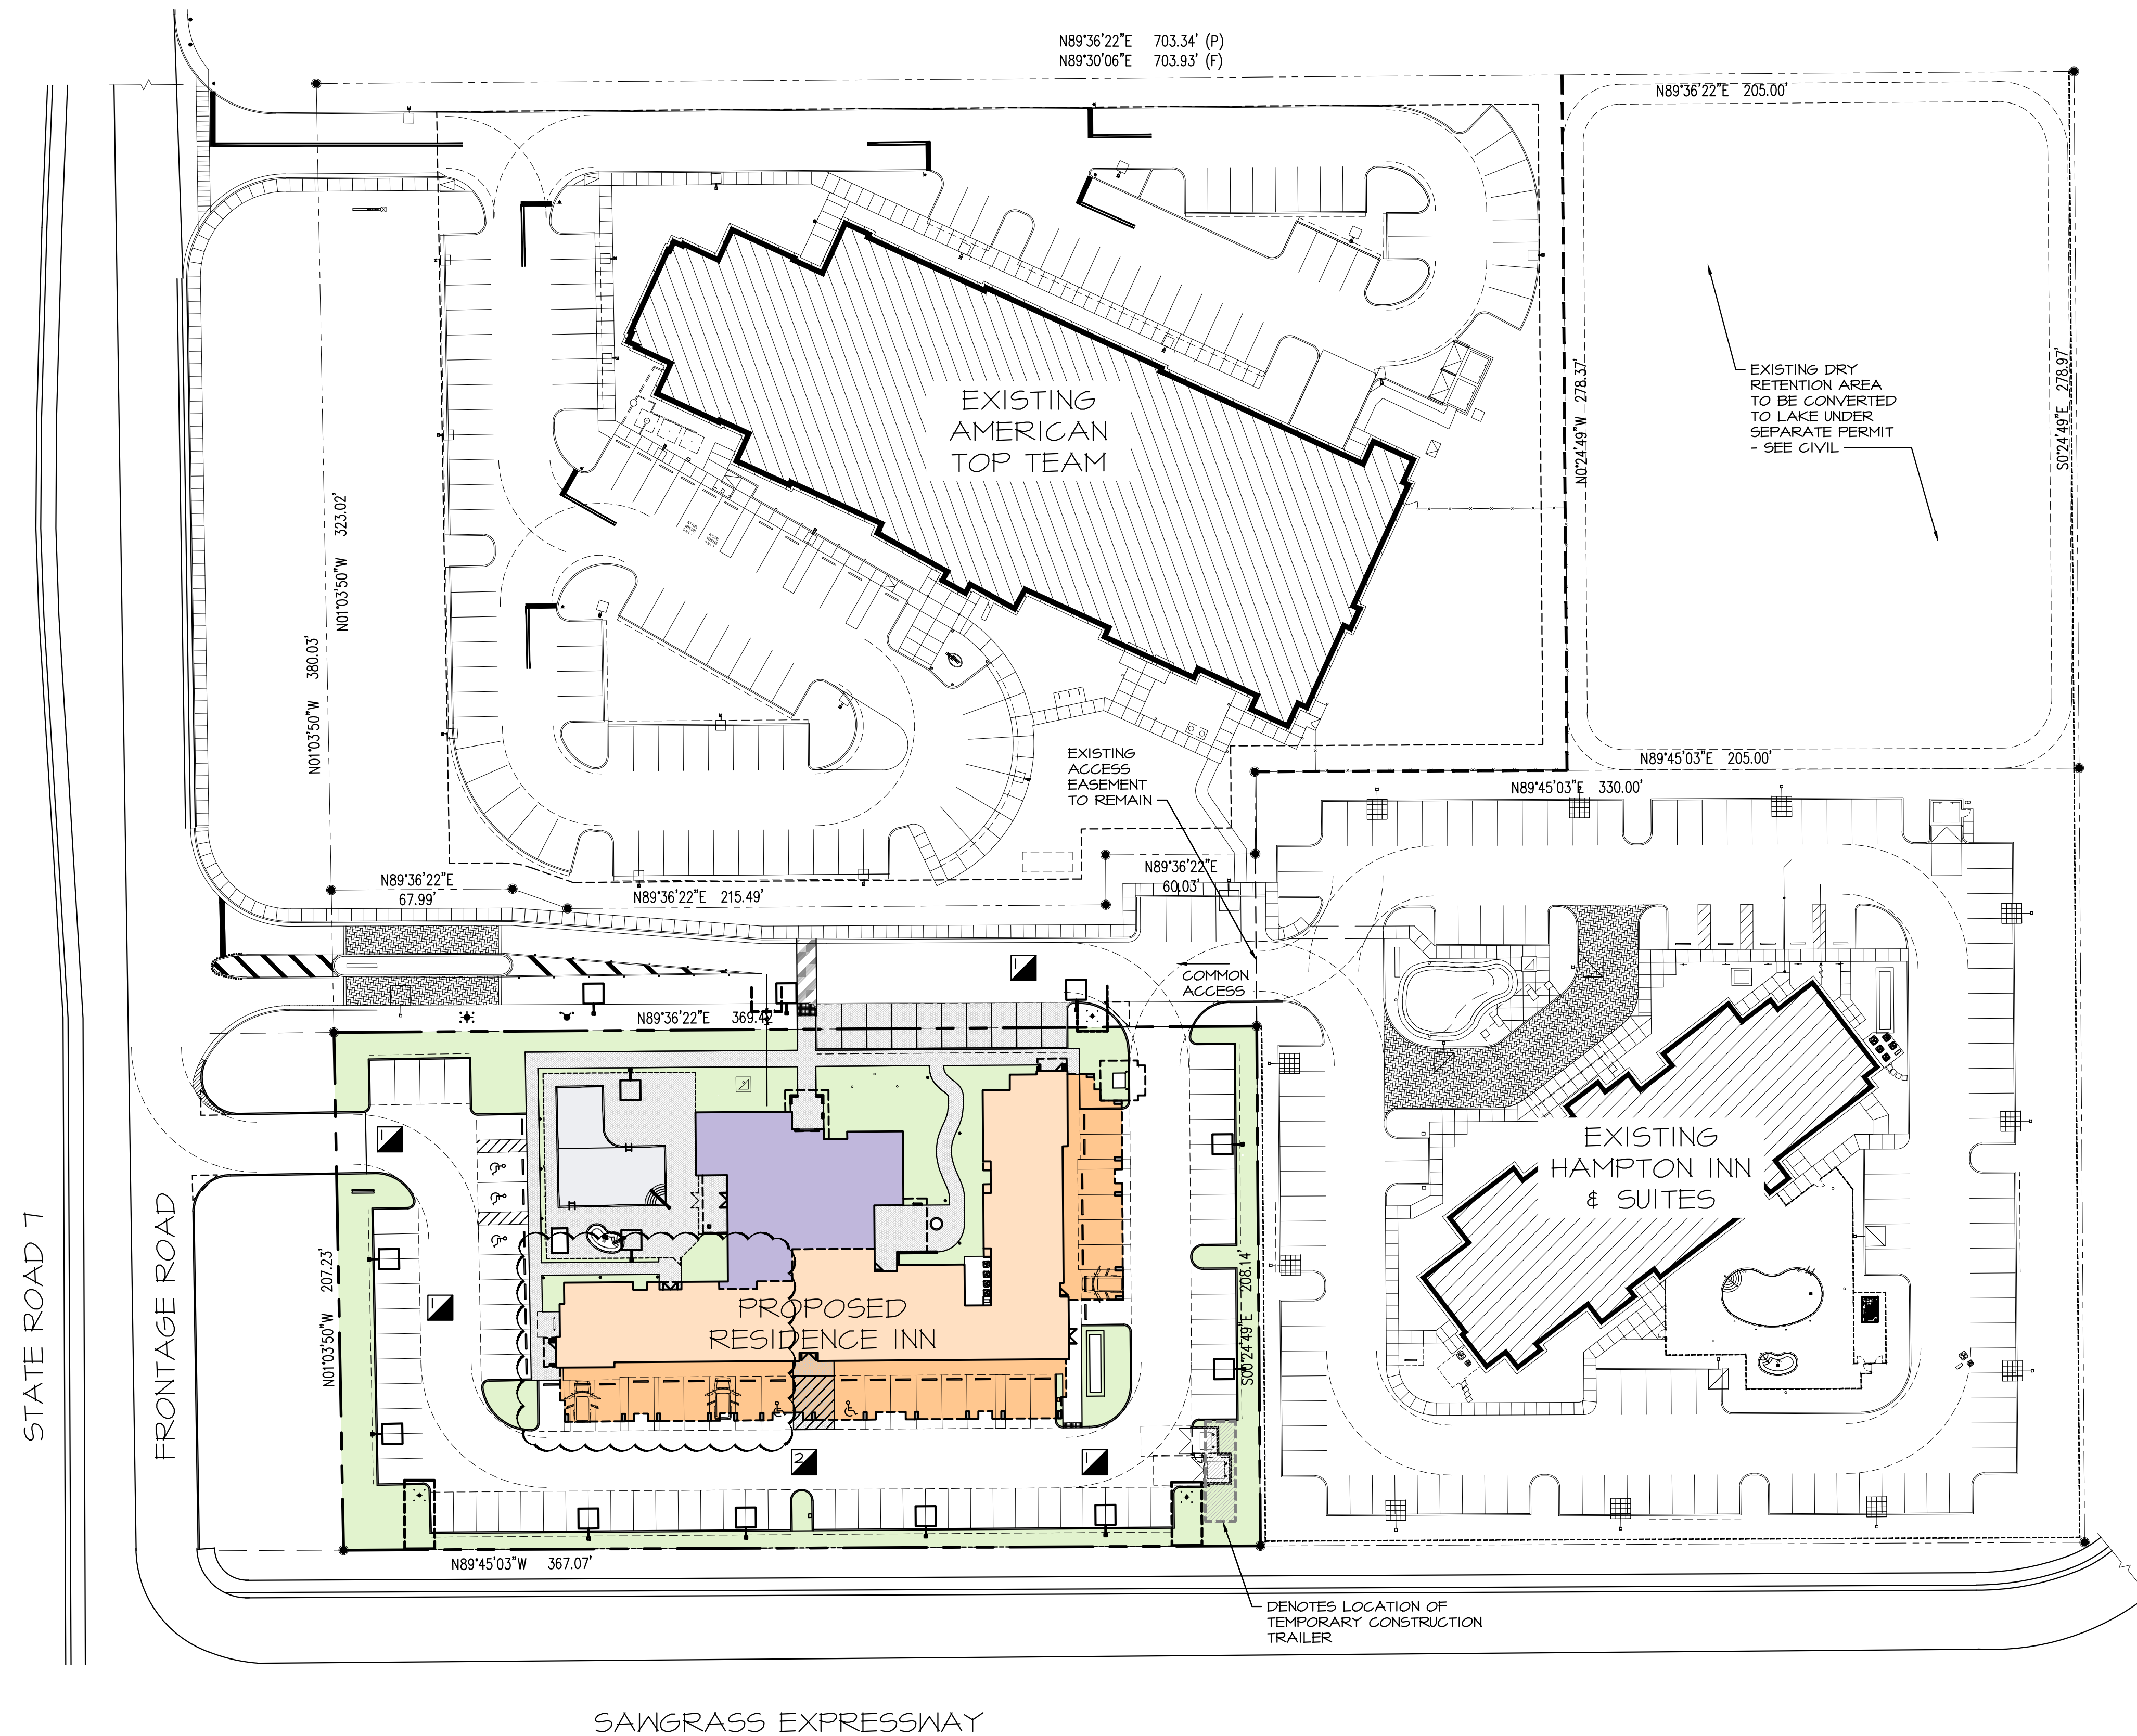

OVERALL SITE PLAN  
1"=40'-0"

