 
 
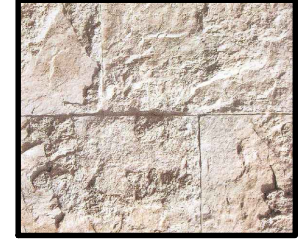


COLOR LEGEND


 **COLOR A**
(SW #7001)

 **COLOR B**
(SW #6352)

 **STONE VENEER**

OTHER COLORS:
GLAZING - GREY-TINTED GLASS WITH WHITE ALUMINUM FRAMES

WEST ELEVATION

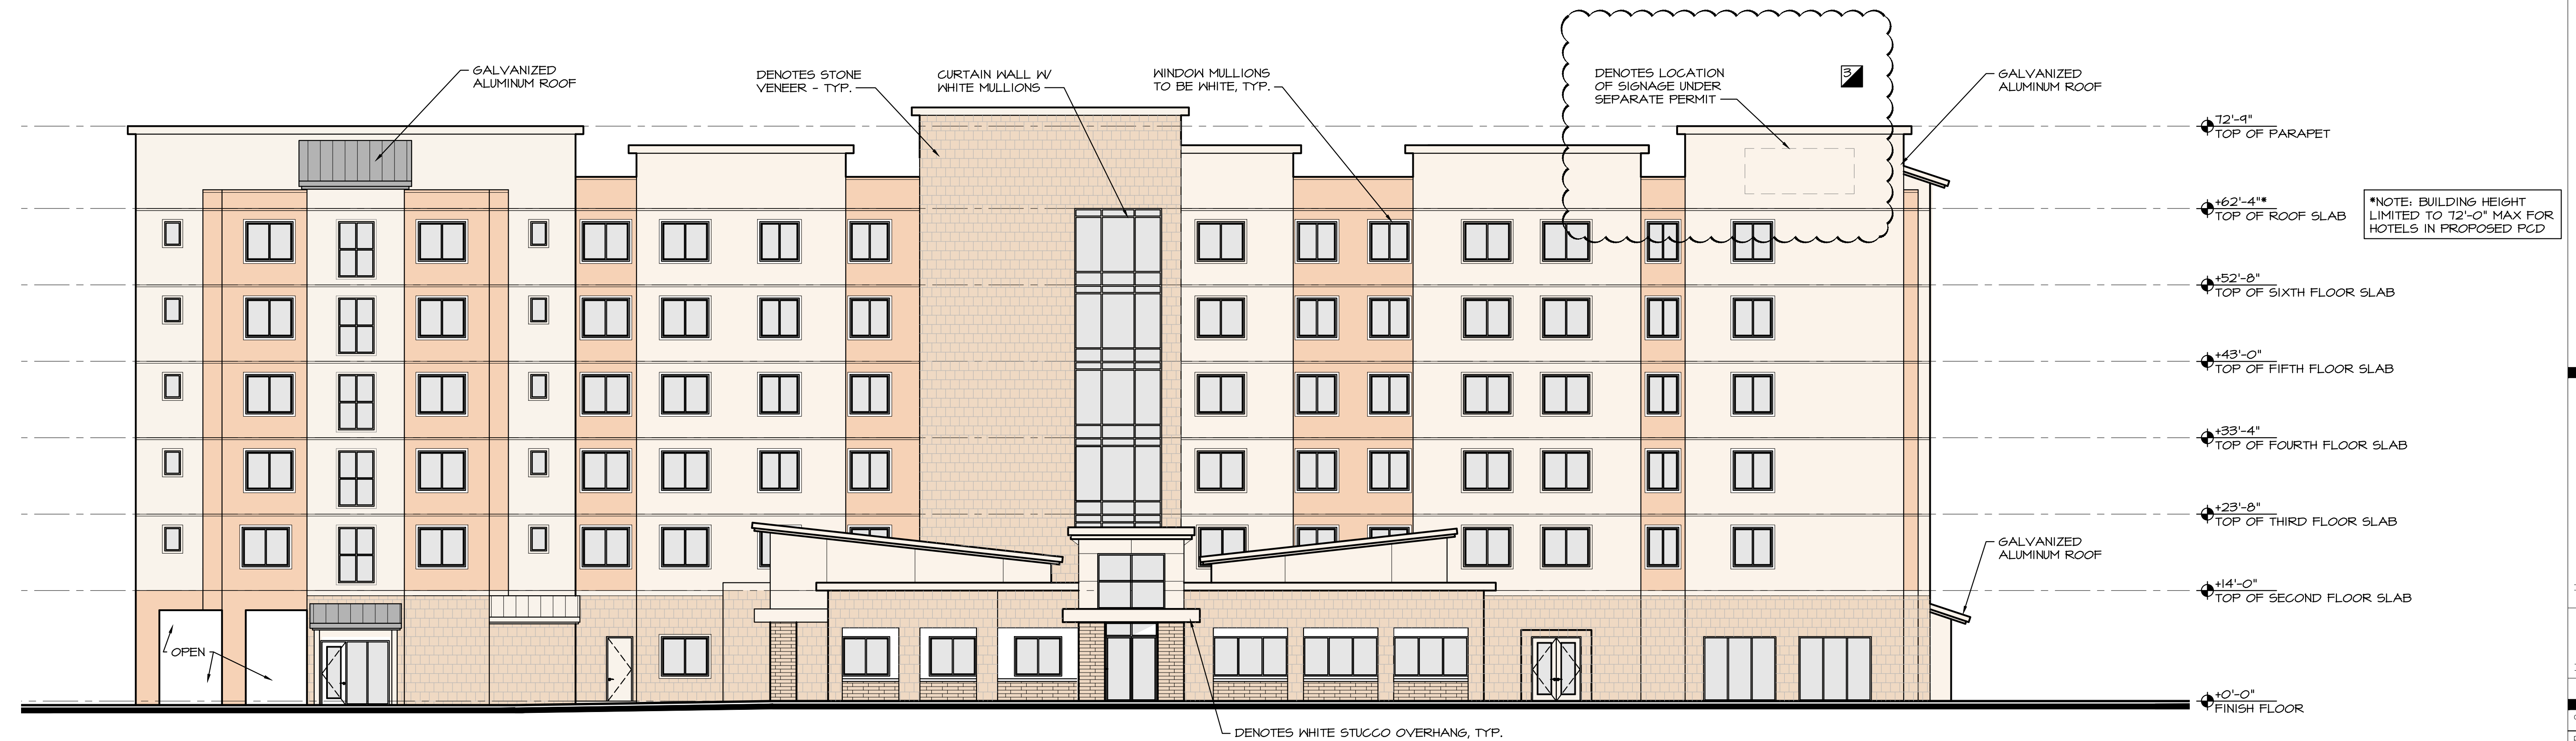

NORTH ELEVATION