

LANDSCAPE PLAN


1" = 20'-0"

PLANT LIST

TYPE	KEY	QTY	PLANT AND SPECIFICATION	KEY	QTY	PLANT AND SPECIFICATION
TREES AND PALMS						
INT	BB	12	Bucida burseras 'Shady Lady' (Shady Lady Black Olive)	ALV	36	Alpinia zerumbet 'variegata' (Variegated Shell Ginger)
SHADE	N CE	13	Conocarpus erectus (Green Buttonwood)	ANN	120	Flowering Annuals (Groundcover Per Season)
INT	N IEA	10	Ilex x attenuata 'Eggleston' (Eggleston Holly)	ARB	42	Scheffera arboricola (Green Schefflera)
SMALL	LJ	2	Ligustrum japonicum (Japanese Privet)	BOU	354	Bougainvillea spp. 'Helen Johnson' (Dwarf Bougainvillea Groundcover)
SHADE	N LL	3	Lythium latifolium (Wild Tamarind)	CRI	13	Crinum spp. 'Queen Emma' (Crinum Queen Emma)
SMALL	N MF	4	Mycianthes fragrans (Simpson's Stopper)	N CHR	446	Chrysobalanus icaco (Cocoplum)
PALM	PE	12	Ptychosperma elegans (Alexander Palm)	PR3	1	Phoenix roebelenii (Dwarf Date Palm)
SHADE	N QV	13	Quercus virginiana (Live Oak)	POD	208	Podocarpus macrophylla (Podocarpus Hedge)
LG PALM	N RR	9	Roystonia regia (Royal Palm)	PRI	114	Podocarpus macrophylla 'Pringies' (Dwarf Podocarpus Hedge)
PALM	VM	8	Veitchia montgomeryana (Montgomery Palm)	TRA	136	Trachelospermum asiaticum (Asiatic Jasmine Groundcover)
PALM	VM3	3	Veitchia montgomeryana (Montgomery Palm)	N VIB	240	Viburnum obovatum 'Mrs. Shillers Delight' (Walters Viburnum)
				SOD		St. Augustine 'Floratum' - contractor to determine quantity
				MULCH		Non-cypress mulch - contractor to determine quantity
				IXD	76	Ixora spp. 'Taiwanese Dwarf' (Dwarf Red Ixora Groundcover)

N DENOTES NATIVE SPECIES

LIGHT POLE KEY

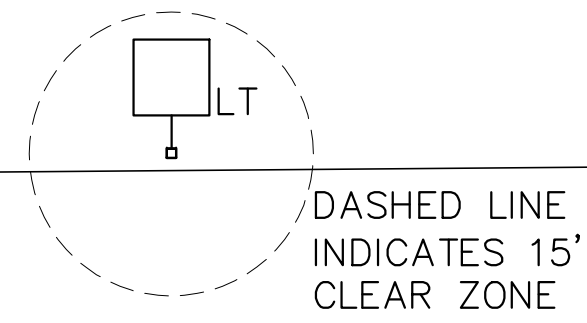

anderson
architecture, inc.

399 CAMINO GARDENS BLVD.
SUITE 202
BOCA RATON, FLORIDA 33432
V. 561.362.0220
www.andersonarchitecture.com

consultant:

AGTLAND
A GRANT THORBROUGH
LANDSCAPE ARCHITECTURE

132 NORTH SWINTON AVENUE
DELRAY BEACH, FL 33444
T (561) 276-5500
F (561) 276-8777
www.agtland.com

eric anderson

**A Site Plan Approval for:
RESIDENCE INN
BY MARRIOTT**
State Road 7
Coconut Creek, Florida

revision:	SITE PLAN REVIEW COMMENTS
date:	3.29.16
	5.2.16
commission:	14-030
principal:	THORBROUGH
project manager:	PC
file name:	LP-3
date:	02-23-16
title:	LANDSCAPE PLAN
of:	4 A
	AA C001997