

OHW OHW OHW

Guy Wire



Wood Power Pole (Typical)

N89°36'22"E 703.34' (P)
N89°30'06"E 703.93' (F)

TREE #-DESCRIPTION


2102-15" Black Olive	2223-6" Orange	2351-4" Oak
2103-24" Black Olive	2224-6" Orange	2352-(2) 4" Oak
2104-4" Banana Plant	2225-4" Orange	2353-2" Oak
2105-2" Banana Plant	2226-4" Orange	2354-4" Oak
2106-2-6" Guava	2227-4" Orange	2355-4" Oak
2107-4-4" Banana Plant	2228-6" Orange	2356-4" Oak
2108-6" Orange	2229-6" Orange	2357-2" Oak
2109-6" Cabbage Palm	2230-6" Orange	2358-4" Oak
2111-4" Orange	2231-6" Orange	2359-(2) 4" Oak
2112-4" Orange	2232-6" Orange	2360-6" Orange
2113-2" Oak	2243-6" Cabbage Palm	2361-6" Cabbage Palm
2114-4" Orange	2244-6" Cabbage Palm	2362-4" Oak
2117-2" Oak	2245-6" Cabbage Palm	2363-4" Oak
2118-4" Orange	2246-6" Cabbage Palm	2364-2" Oak
2119-4" Orange	2247-2" Oak	2365-4" Oak
2120-6" Orange	2248-2" Oak	2366-6" Cabbage Palm
2121-2" Oak	2249-4" Oak	2367-6" Cabbage Palm
2122-4" Orange	2250-2" Oak	2368-4" Oak
2123-4" Orange	2251-6" Cabbage Palm	2369-4" Oak
2124-6" Orange	2252-6" Cabbage Palm	2370-6" Orange
2125-6" Orange	2253-2" Oak	2371-4" Oak
2126-2" unknown	2254-2" Oak	2372-2" Oak
2127-6" Orange	2255-2" Oak	2373-2" Oak
2128-4" unknown	2256-2" Oak	2374-2" Oak
2129-4" unknown	2257-2" Oak	2375-4" Oak
2130-6" Orange	2258-4" Oak	2376-4" Oak
2131-2" Oak	2259-6" Cabbage Palm	2377-6" Orange
2132-6" Orange	2260-6" Cabbage Palm	2380-4" Oak
2133-2" Oak	2261-6" Cabbage Palm	2381-4" Oak
2134-6" Orange	2262-2" Oak	2382-2" Oak
2135-6" Oak	2263-2" Oak	2383-6" Orange
2136-6" Orange	2264-2" Oak	2384-2" Oak
2137-2" Oak	2265-2" Oak	2385-4" Oak
2138-4" Oak	2266-2" Oak	2386-4" Oak
2139-6" Orange	2267-2" Oak	2387-4" Oak
2140-3" Oak	2268-2" Oak	2388-6" Orange
2141-3" unknown	2269-2" Oak	2389-6" Orange
2142-6" unknown	2270-2" Oak	2390-2" Oak
2143-4" Oak	2271-2" Oak	2391-2" Oak
2144-4" unknown	2272-2" Oak	2392-4" Oak
2145-6" Orange	2273-2" Oak	2393-4" Oak
2146-3" Oak	2274-4" Oak	2394-4" Oak
2147-6" Orange	2275-4" Oak	2395-4" Oak
2148-6" Orange	2276-4" Oak	2396-6" Orange
2149-2" Oak	2277-6" Cabbage Palm	2397-4" Oak
2150-6" Orange	2280-6" Cabbage Palm	2398-6" Orange
2151-6" Orange	2281-4" Oak	2399-(3) 3" Oak
2152-2" Oak	2282-(2) 4" Oak	2400-4" Oak
2153-4" Orange	2283-4" Oak	2401-4" Oak
2154-4" Orange	2284-4" Oak	2402-4" Oak
2155-4" Orange	2285-6" Orange	2403-4" Oak
2156-4" Orange	2286-4" Oak	2404-3" Oak
2157-2" Oak	2287-4" Oak	2405-2" Oak
2158-4" Orange	2288-2" Oak	2408-4" Oak
2159-4" Orange	2289-4" Oak	2409-2" Oak
2160-3" unknown	2290-4" Oak	2410-2" Oak
2161-6" Orange	2291-4" Oak	2411-2" Oak
2162-6" Orange	2292-6" Cabbage Palm	2412-4" Oak
2163-6" Cabbage Palm	2293-2" Oak	2413-2" Oak
2164-6" Orange	2294-2" Oak	2414-2" Oak
2165-6" Orange	2295-2" Oak	2415-2" Oak
2166-6" Orange	2296-4" Oak	2416-2" Oak
2167-6" Orange	2297-4" Oak	2417-4" Oak
2168-6" Orange	2298-4" Oak	2418-2" Oak
2169-6" Orange	2299-4" Oak	2419-6" Orange
2170-6" Orange	2300-4" Oak	2420-6" Orange
2171-6" Orange	2301-4" Oak	2421-4" Oak
2172-6" Orange	2302-4" Oak	2422-4" Oak
2173-6" Orange	2303-4" Oak	2423-6" Cabbage Palm
2174-6" Orange	2304-4" Oak	2424-2" Oak
2175-6" Orange	2305-4" Oak	2425-4" Oak
2176-6" Orange	2306-4" Oak	2426-4" Oak
2177-6" Orange	2307-6" Cabbage Palm	2427-6" Orange
2178-6" Orange	2310-2" Oak	2428-6" Cabbage Palm
2179-6" Orange	2311-3" Oak	2429-6" Orange
2180-6" Orange	2312-4" Oak	2430-4" Oak
2181-6" Orange	2313-6" Orange	2431-4" Oak
2182-6" Orange	2314-4" Oak	2432-2" Oak
2183-6" Orange	2315-6" Cabbage Palm	2433-6" Orange
2184-6" Orange	2316-6" Cabbage Palm	2434-4" Oak
2185-6" Orange	2317-6" Orange	2435-6" Orange
2186-4" Orange	2318-6" Cabbage Palm	2436-2" Oak
2187-6" Orange	2319-4" Oak	2437-6" Orange
2188-6" Orange	2320-4" Oak	2438-4" Oak
2189-6" Orange	2321-2" Oak	2439-2" Oak
2190-6" Orange	2322-6" Cabbage Palm	2440-6" Orange
2191-6" Orange	2323-4" Oak	2441-6" Orange
2192-6" Orange	2324-6" Orange	2442-6" Orange
2193-6" Orange	2325-14" Cabbage Palm	2443-4" Oak
2194-6" Orange	2326-4" Oak	2444-6" Orange
2195-6" Orange	2327-6" Orange	2445-6" Cabbage Palm
2196-6" Orange	2328-2" Oak	2446-4" Oak
2197-6" Orange	2329-2" Oak	2447-4" Oak
2198-6" Orange	2331-2" Oak	2448-4" Oak
2199-6" Cabbage Palm	2332-2" Oak	2449-4" Oak
2200-6" Orange	2333-4" Oak	2450-2" Oak
2201-6" Orange	2334-6" Orange	2451-4" Oak
2202-6" Orange	2335-(2) 4" Oak	2452-4" Oak
2203-6" Orange	2336-4" Oak	2453-4" Oak
2204-6" Cabbage Palm	2337-6" Orange	2454-4" Oak
2205-6" Orange	2338-2" Oak	2455-2" Oak
2206-2" Oak	2339-2" Oak	2456-2" Oak
2207-6" Orange	2340-2" Oak	2457-2" Oak
2208-2" Oak	2341-6" Cabbage Palm	2458-2" Oak
2209-2" Oak	2342-4" Oak	2459-6" Orange
2210-4" Oak	2343-4" Oak	2460-4" Oak
2211-6" Orange	2344-4" Oak	2461-2" Oak
2212-6" Orange	2345-4" Oak	2462-2" Oak
2213-6" Orange	2346-2" Oak	2463-4" Oak
2214-2" Oak	2347-2" Oak	2464-4" Oak
2215-2" Oak	2348-4" Oak	2465-4" Oak
2216-2" Oak	2349-4" Oak	2466-4" Oak
2217-6" Orange	2350-6" Orange	2467-4" Oak
2218-6" Orange	2468-2" Oak	2468-6" Orange
2219-6" Orange		2469-6" Orange
2220-6" Orange		
2221-6" Orange		
2222-6" Orange		

"PARCEL A"
(VACANT)

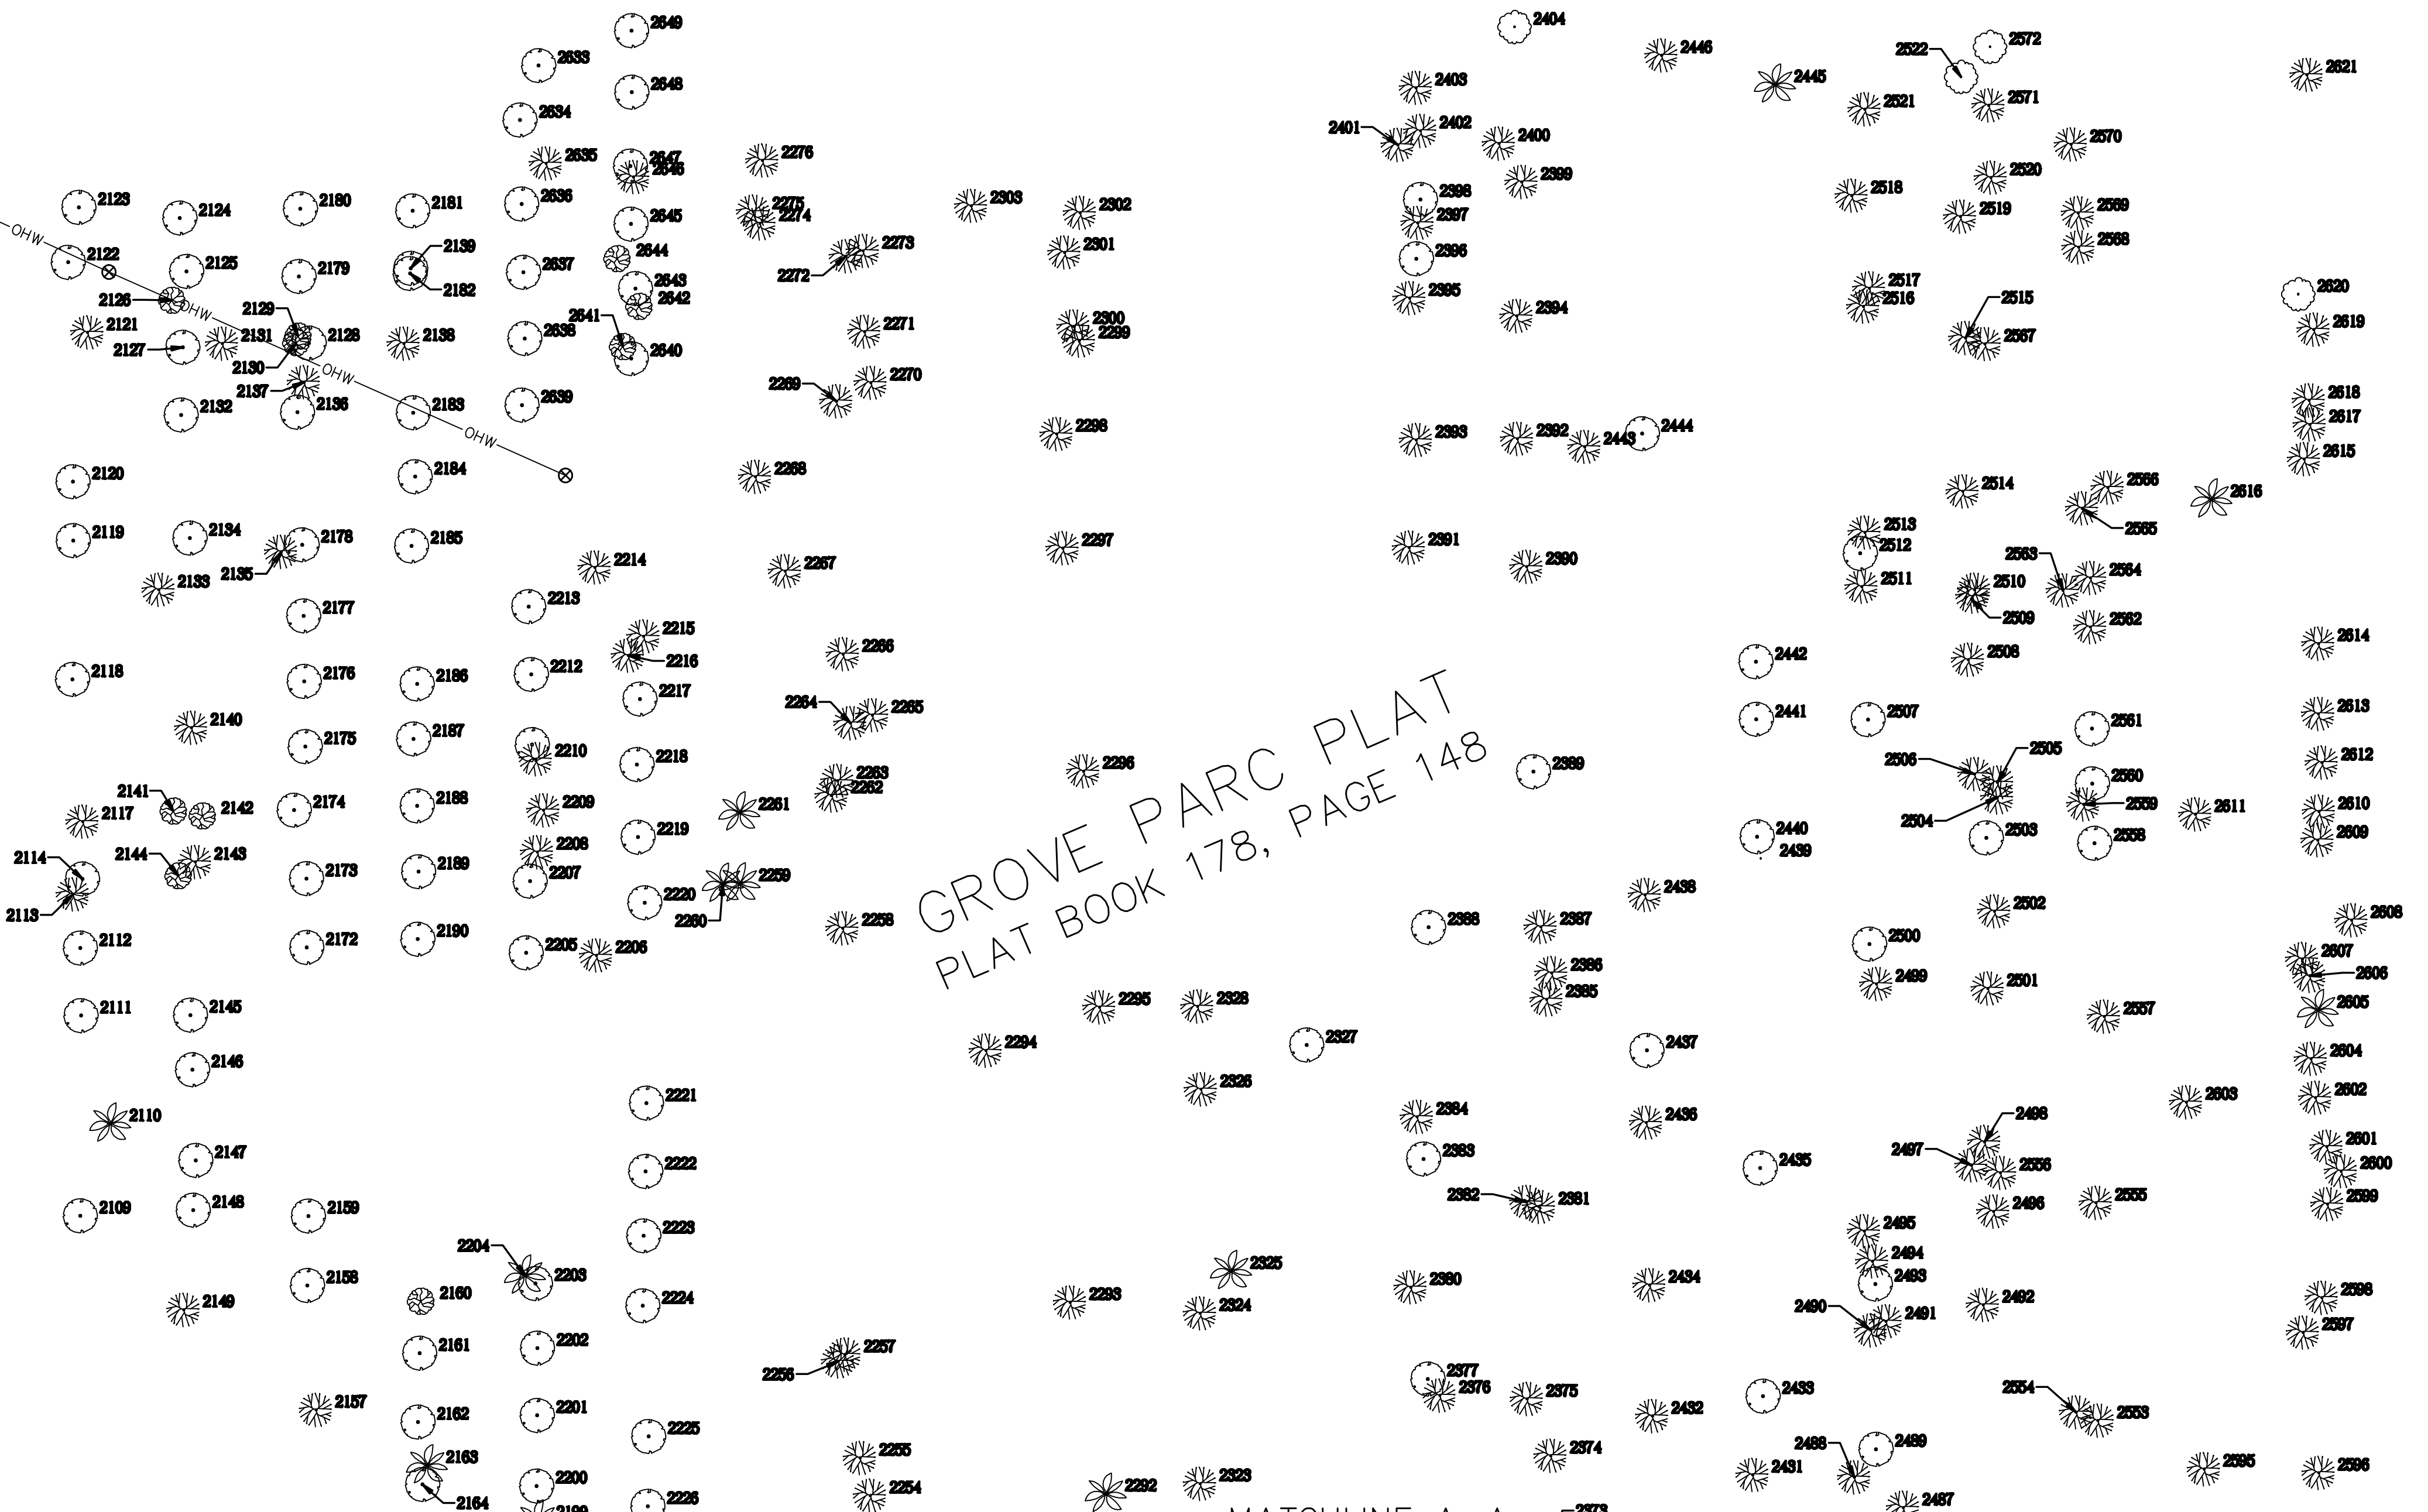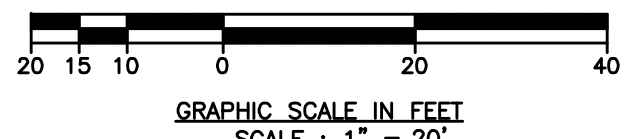

GROVE PARC PLAT
PLAT BOOK 178, PAGE 148

MATCHLINE A-A
SEE SHEET 3 OF 3

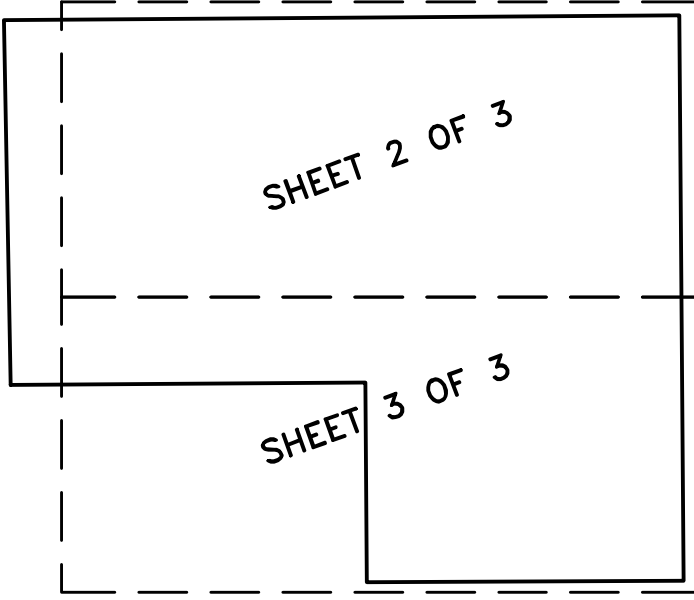

9	ADD TREE LOCATIONS AND DESCRIPTIONS	SAR	1/23/12
8	Update Boundary Survey and Topo FB 2065/17	SAR	1/23/12
7	Remove cert./change survey for name	RL	3/3/08
6	Add Topo FB 1945 Pages 57-61	AJHE	11/16/07
5	Revise per attorneys comments	RL	10/26/07
4	Revise per attorneys comments	RL	9/24/07
3	Revise per comments	RL	5/21/07
2	Revise Parcel Area	AJHE	4/6/07
1	UPDATE SURVEY / CONVERT TO CAD FB 1890 PGS 49-56	AJHE	3/30/07
NO.	REVISION	BY	DATE

SURVEY OF PROPERTY DESCRIBED HEREON

GROVE PARC PLAT

JOHN A. GRANT, JR., INC.
CONSULTING ENGINEERS
3333 NORTH FEDERAL HIGHWAY
BOCA RATON, FLORIDA 33431
PH. NO. 561-395-3333 FAX NO. 561-395-3315
LICENSED BUSINESS NO. LB 50

MADE WR DATE 7/15/21 FB 1110/5-10
CHECKED DATE SCALE 1" = 40'
JOB NO. JG-100-6531 SHEET 2 OF 3

SEE SHEET 1 OF 3 FOR LEGEND, CERTIFICATION AND BOUNDARY SURVEY