


REVISIONS	BY	DATE
△ PROGRESS PLANS	GM	06-22-16

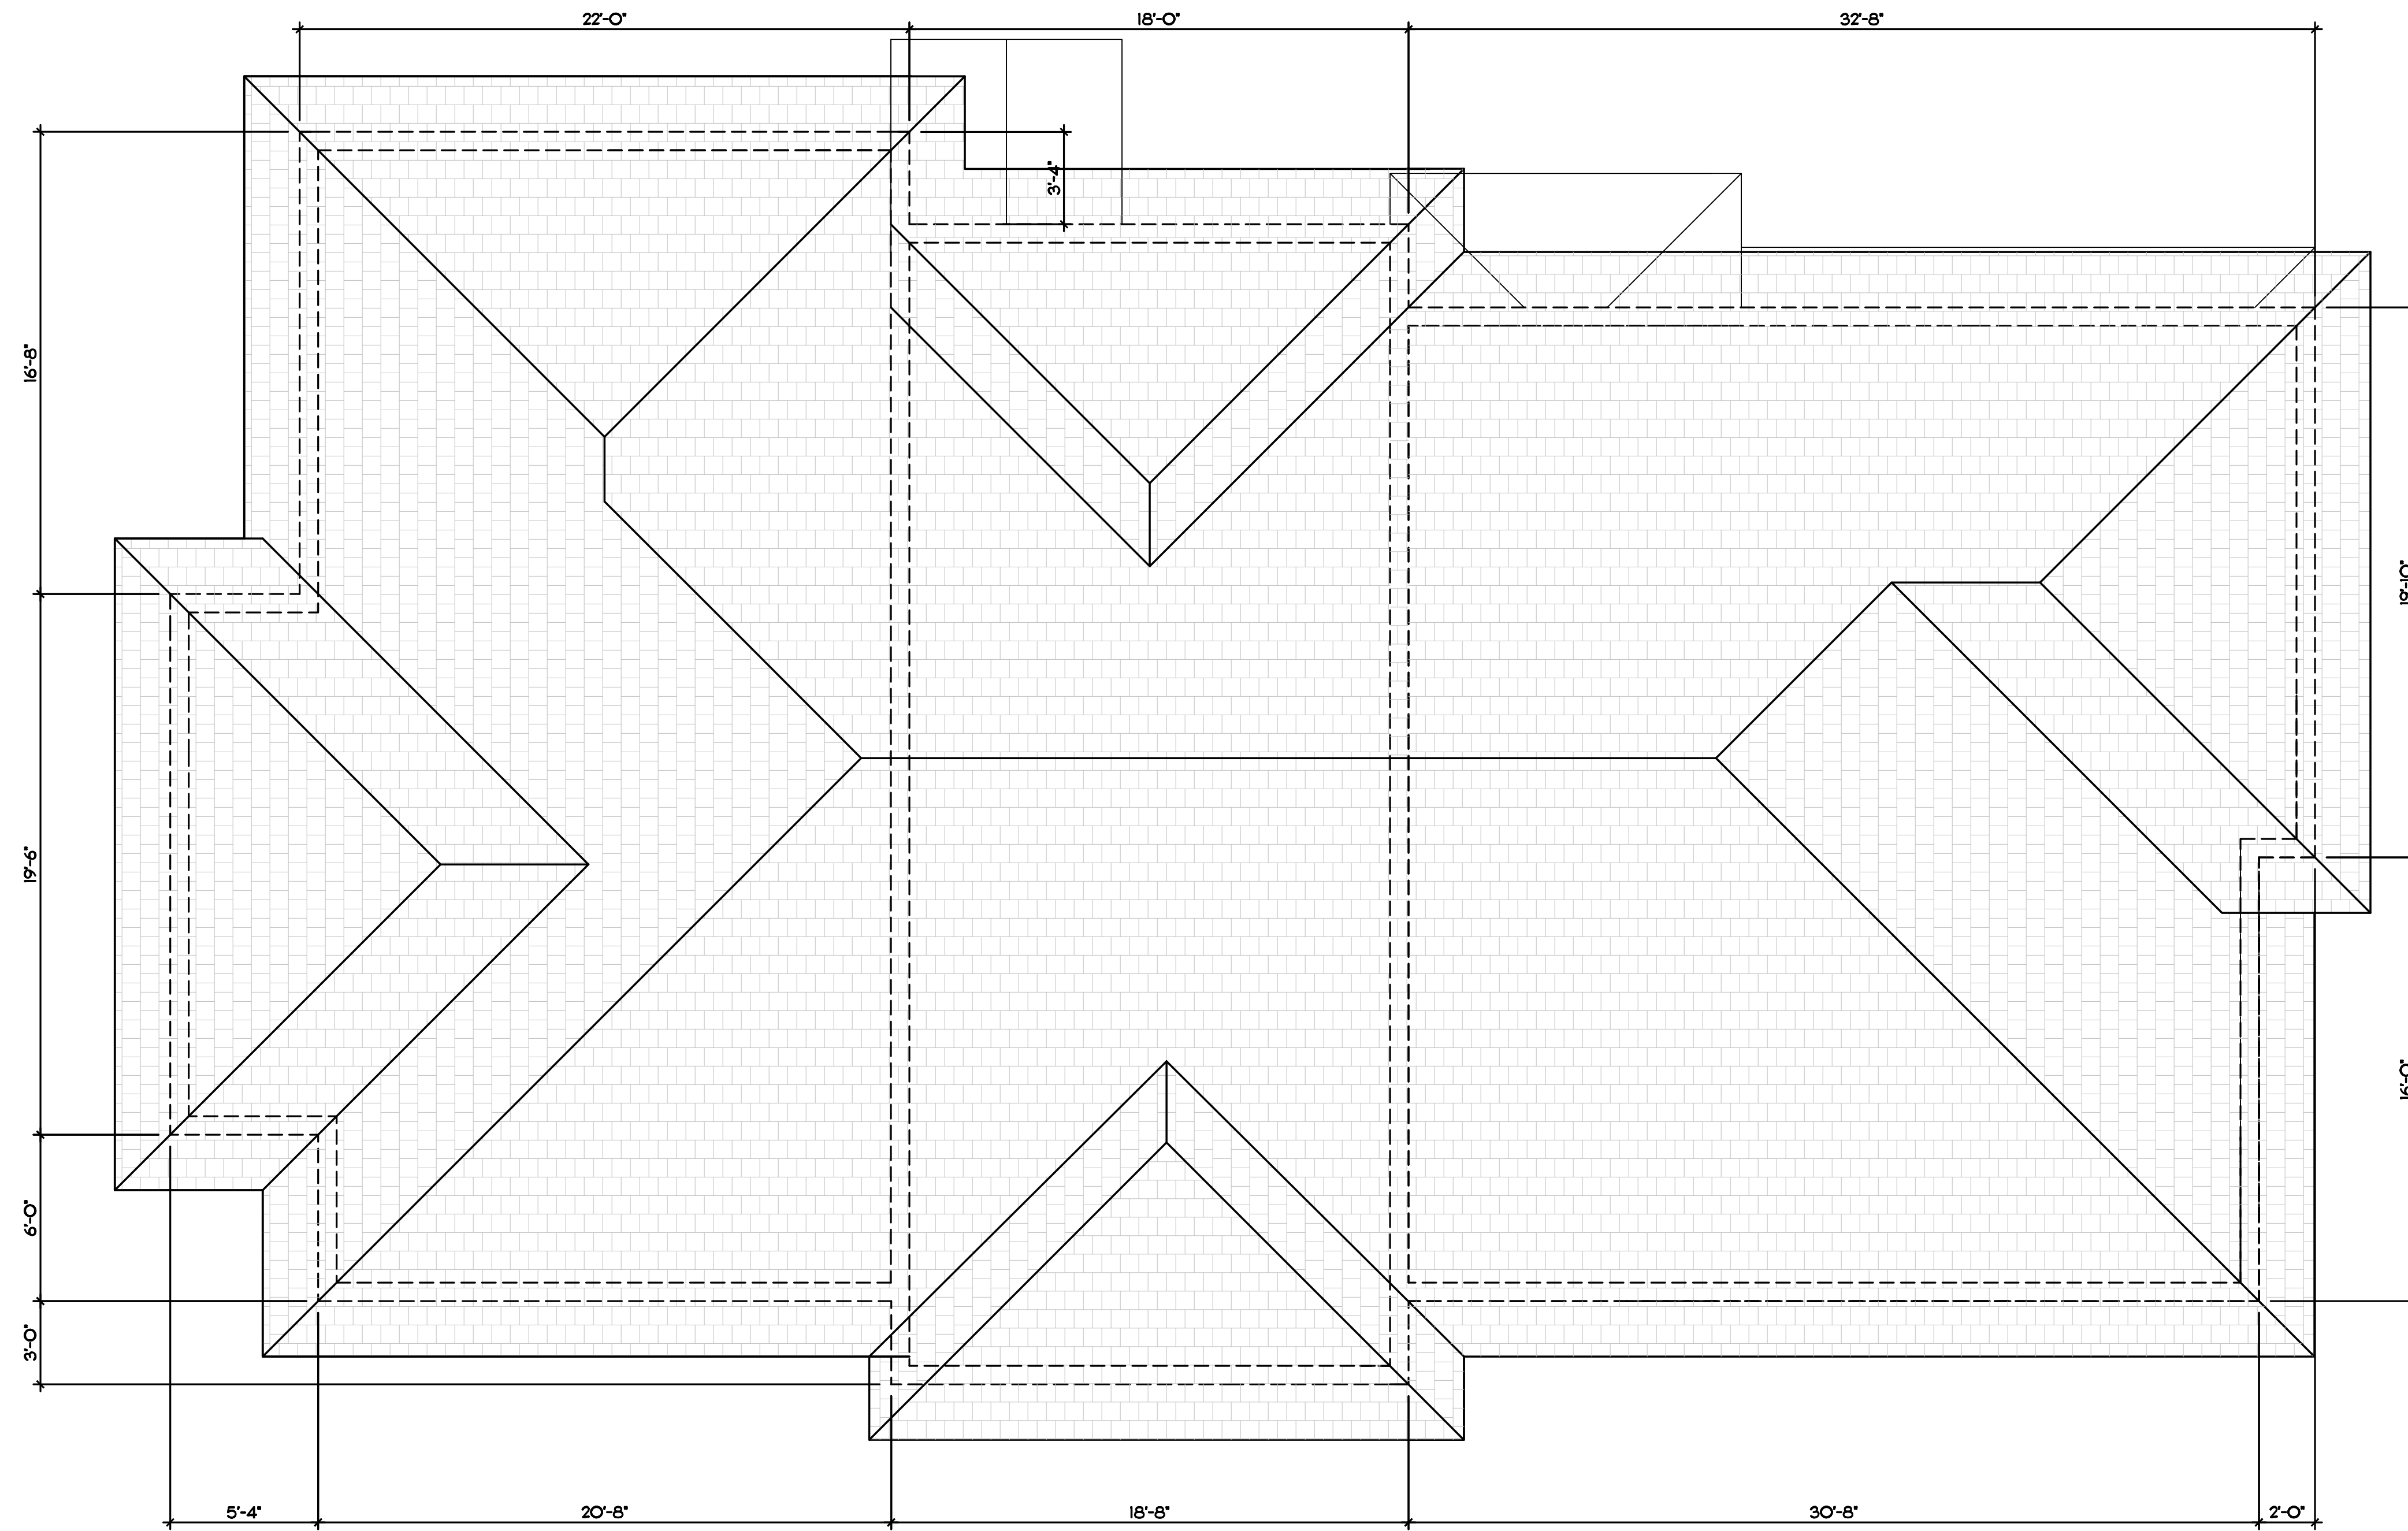


MODEL A

MODEL B

MODEL D

ROOF PLAN 3 UNIT BLDG

TYPICAL 3 UNIT BUILDING  
IN THE PINES  
COCONUT CREEK, FL

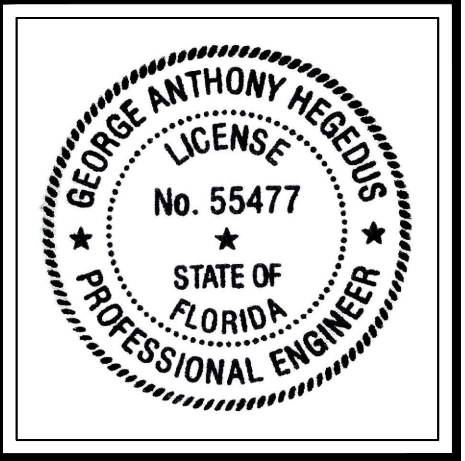

JOB#: 2016  
AUGUST 18, 2016  
George A. Hegedus P. E., S.I.

**structural systems, inc.**  
440 East Sample Road, Ste 207, Pompano Beach, FL 33064  
T: 954-781-5399 F: 954-781-1086 PE 55477 CA 8417  
S: 70262633; www.structuralsystems.com

A-2