



REVISIONS	BY	DATE
△ PROGRESS PLANS	GM	04-22-16

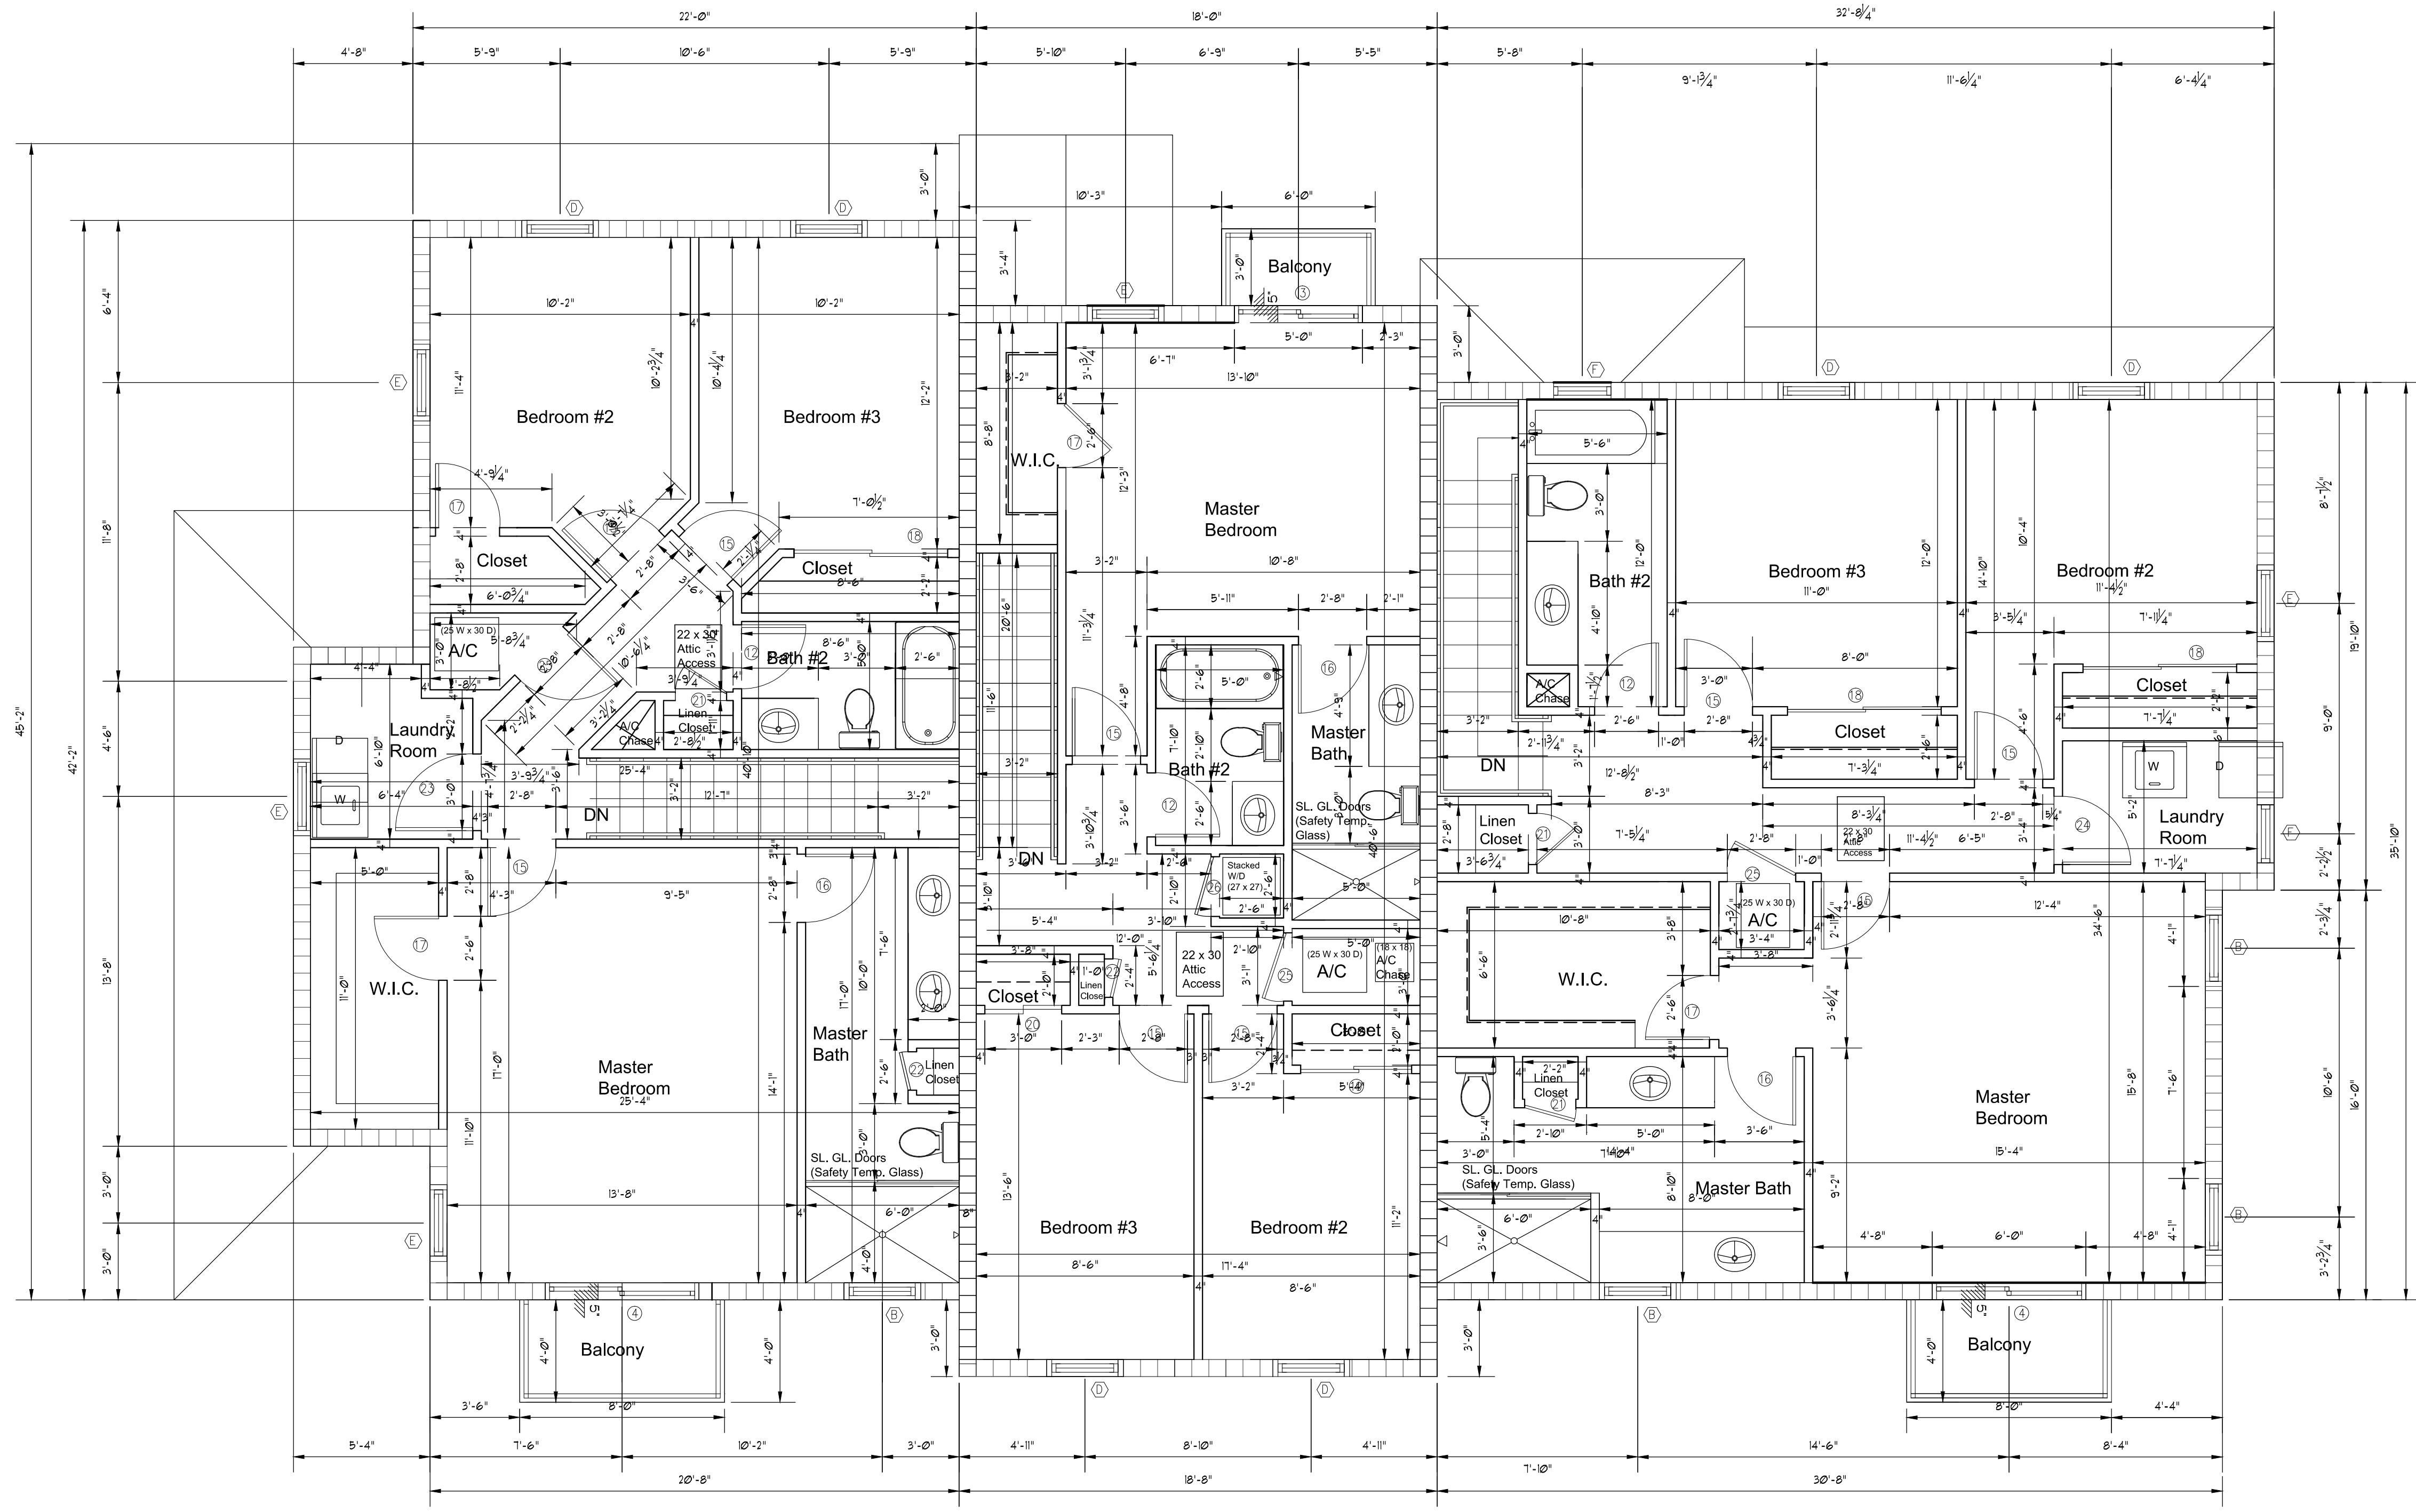

MODEL A- SECOND FLOOR      MODEL B- SECOND FLOOR      MODEL D- SECOND FLOOR

**SECOND FLOOR - 3 UNIT BLDG.**

**TYPICAL 3 UNIT BUILDING  
IN THE PINES  
COCONUT CREEK, FL**

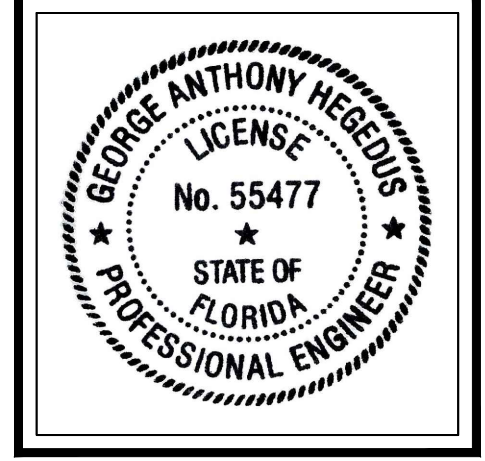

JOB#: 2016  
  
 AUGUST 18, 2016  
 George A. Hegedus P. E., S.I.

**structural systems, inc.**  
 440 East Sample Road, Ste 207, Pompano Beach, FL 33064  
 T: 954-781-5399 F: 954-781-1086 PE 55477 CA 8417  
 317026353 www.structuralsystems.com

**A-4**

E:\Memor\In the Pines\08-16-16 zoning submitted\updated floor plans sheets (1) (2).dwg, 8/19/2016 12:54:20 PM, DWG To PDF.pc3