


REVISIONS	BY	DATE
△ PROGRESS PLANS	GM	06-22-16

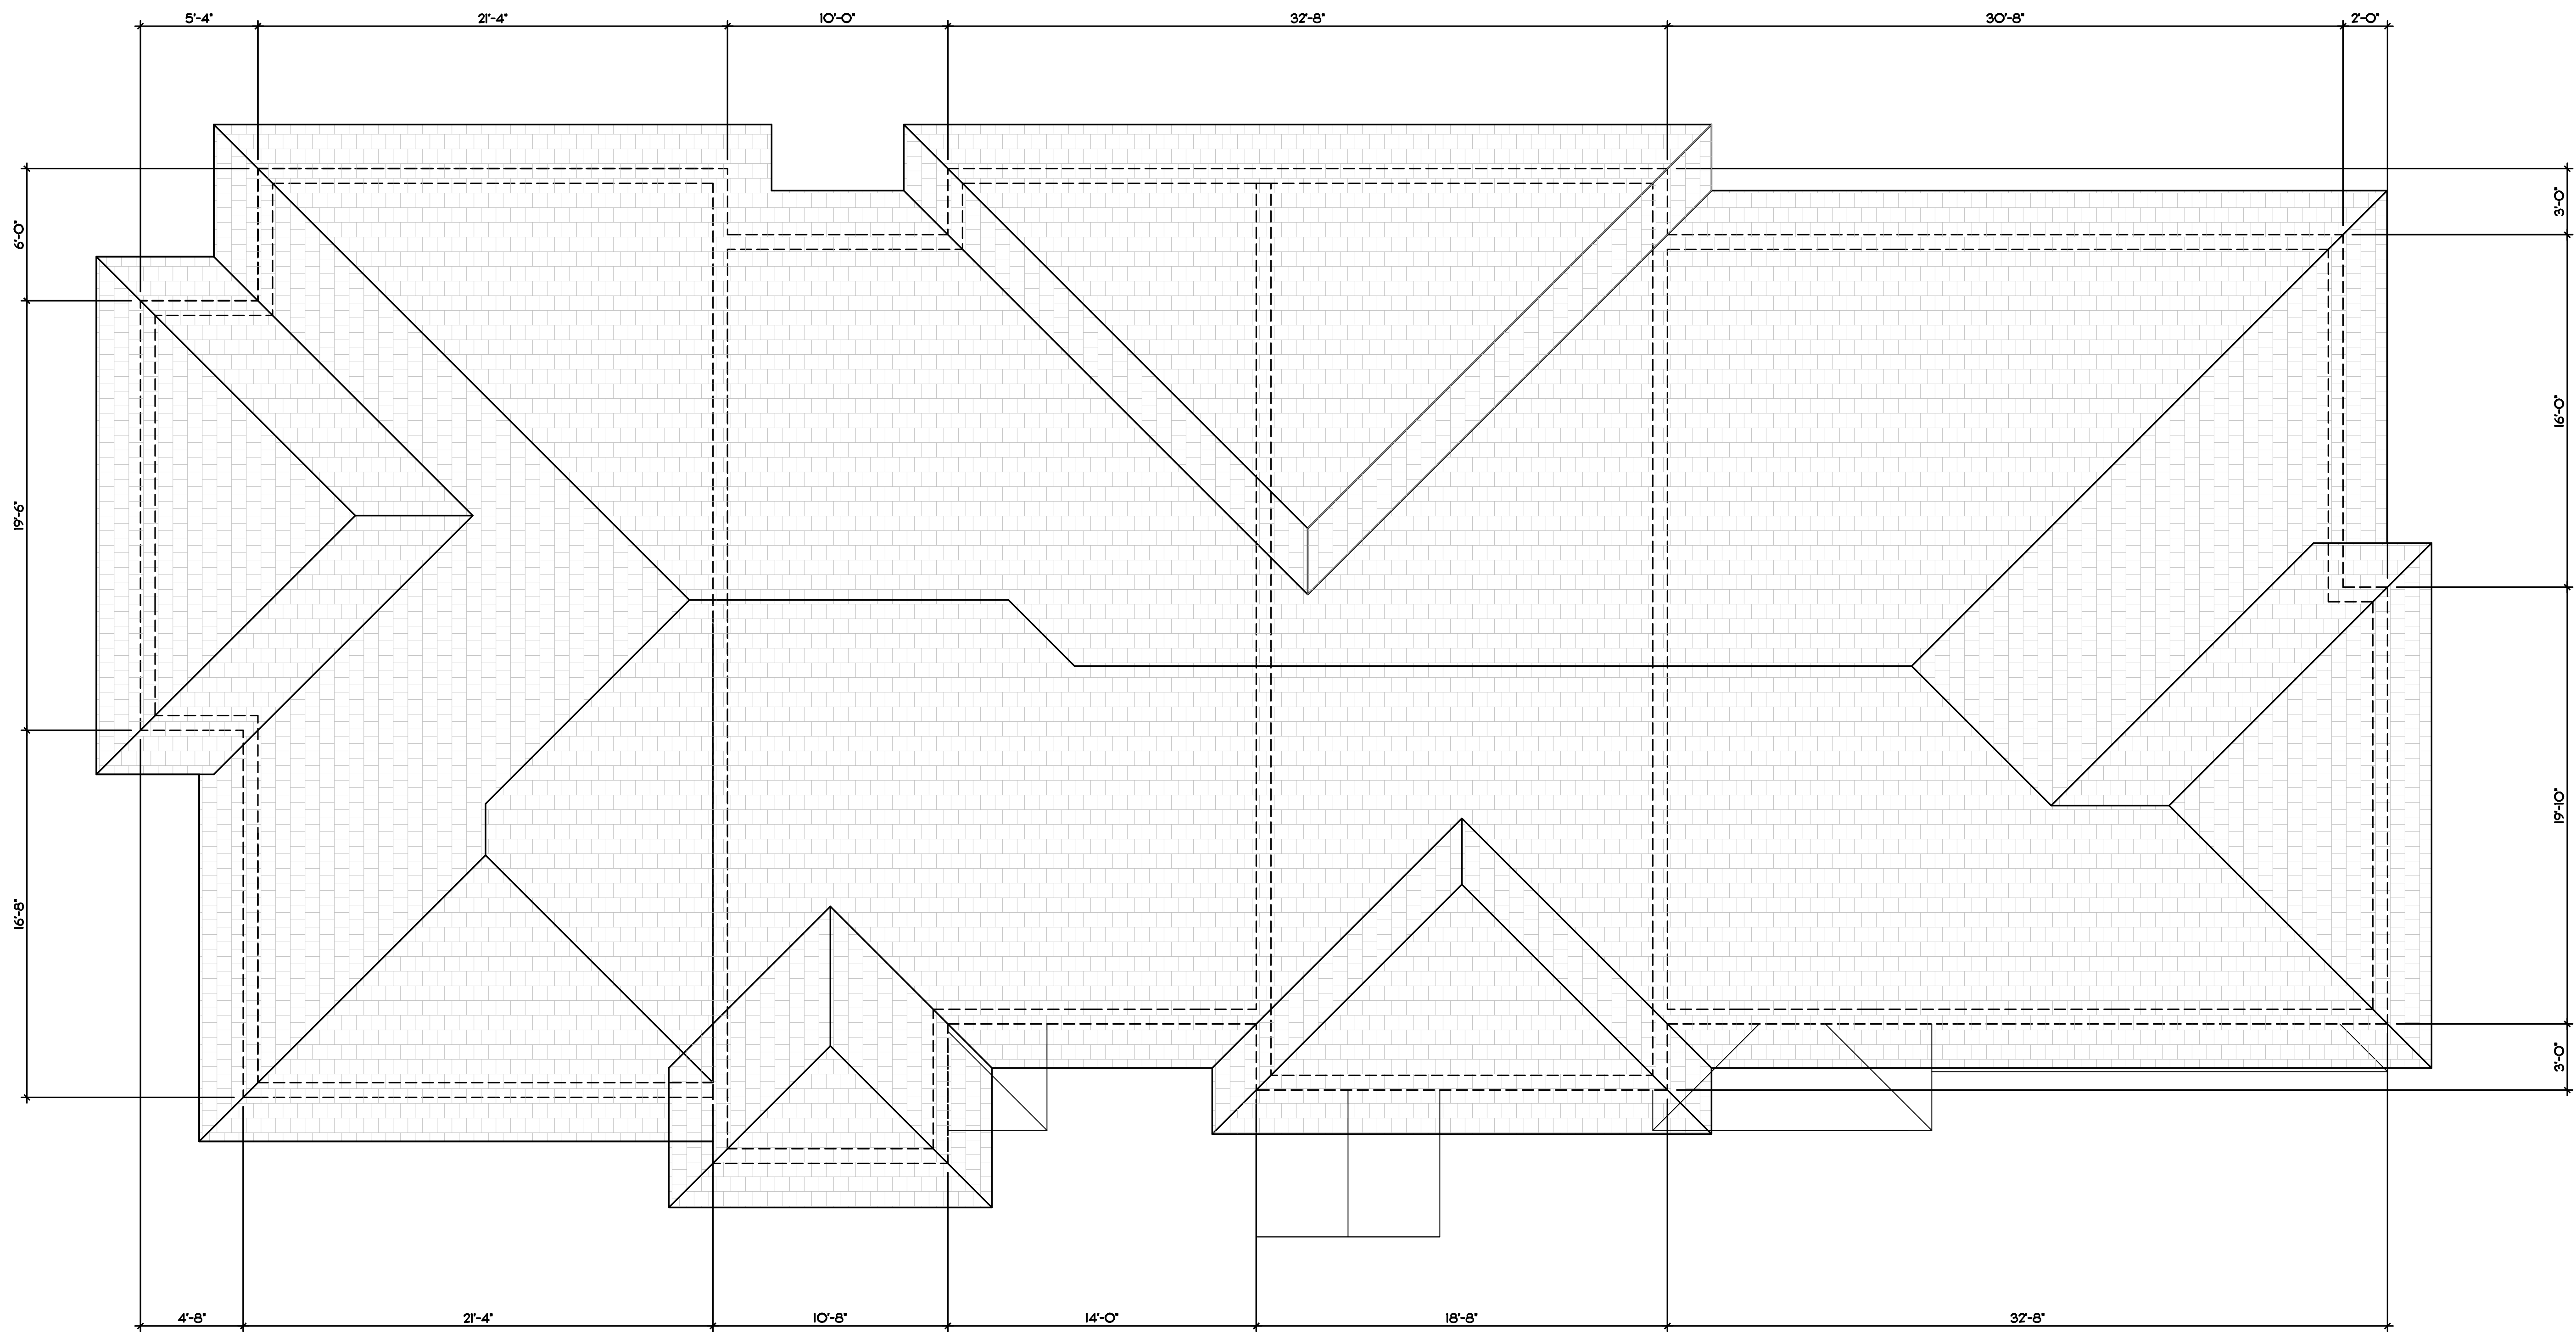

MODEL A


MODEL C

MODEL B

MODEL D

ROOF PLAN 4 UNIT BLDG

TYPICAL 4 UNIT BUILDING
IN THE PINES
COCONUT CREEK, FL

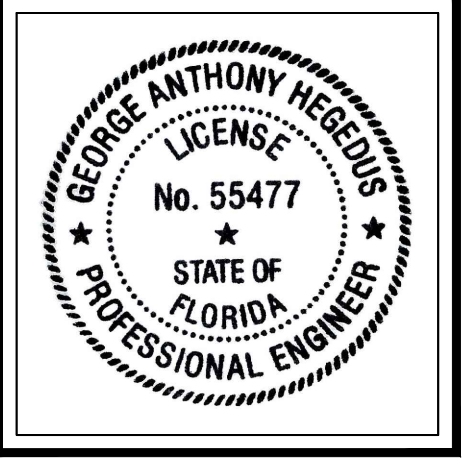

JOB#: 2016
AUGUST 18, 2016
George A. Hegedus P. E., S.I.

A-6

E:\Memor\In the Pines\8-16-16 zoning submittal\updated floor plans sheets (1) (2).dwg, 8/19/2016 12:54:24 PM, DWG To PDF.pc3