


REVISIONS	BY	DATE
△ PROGRESS PLANS	GM	04-22-16

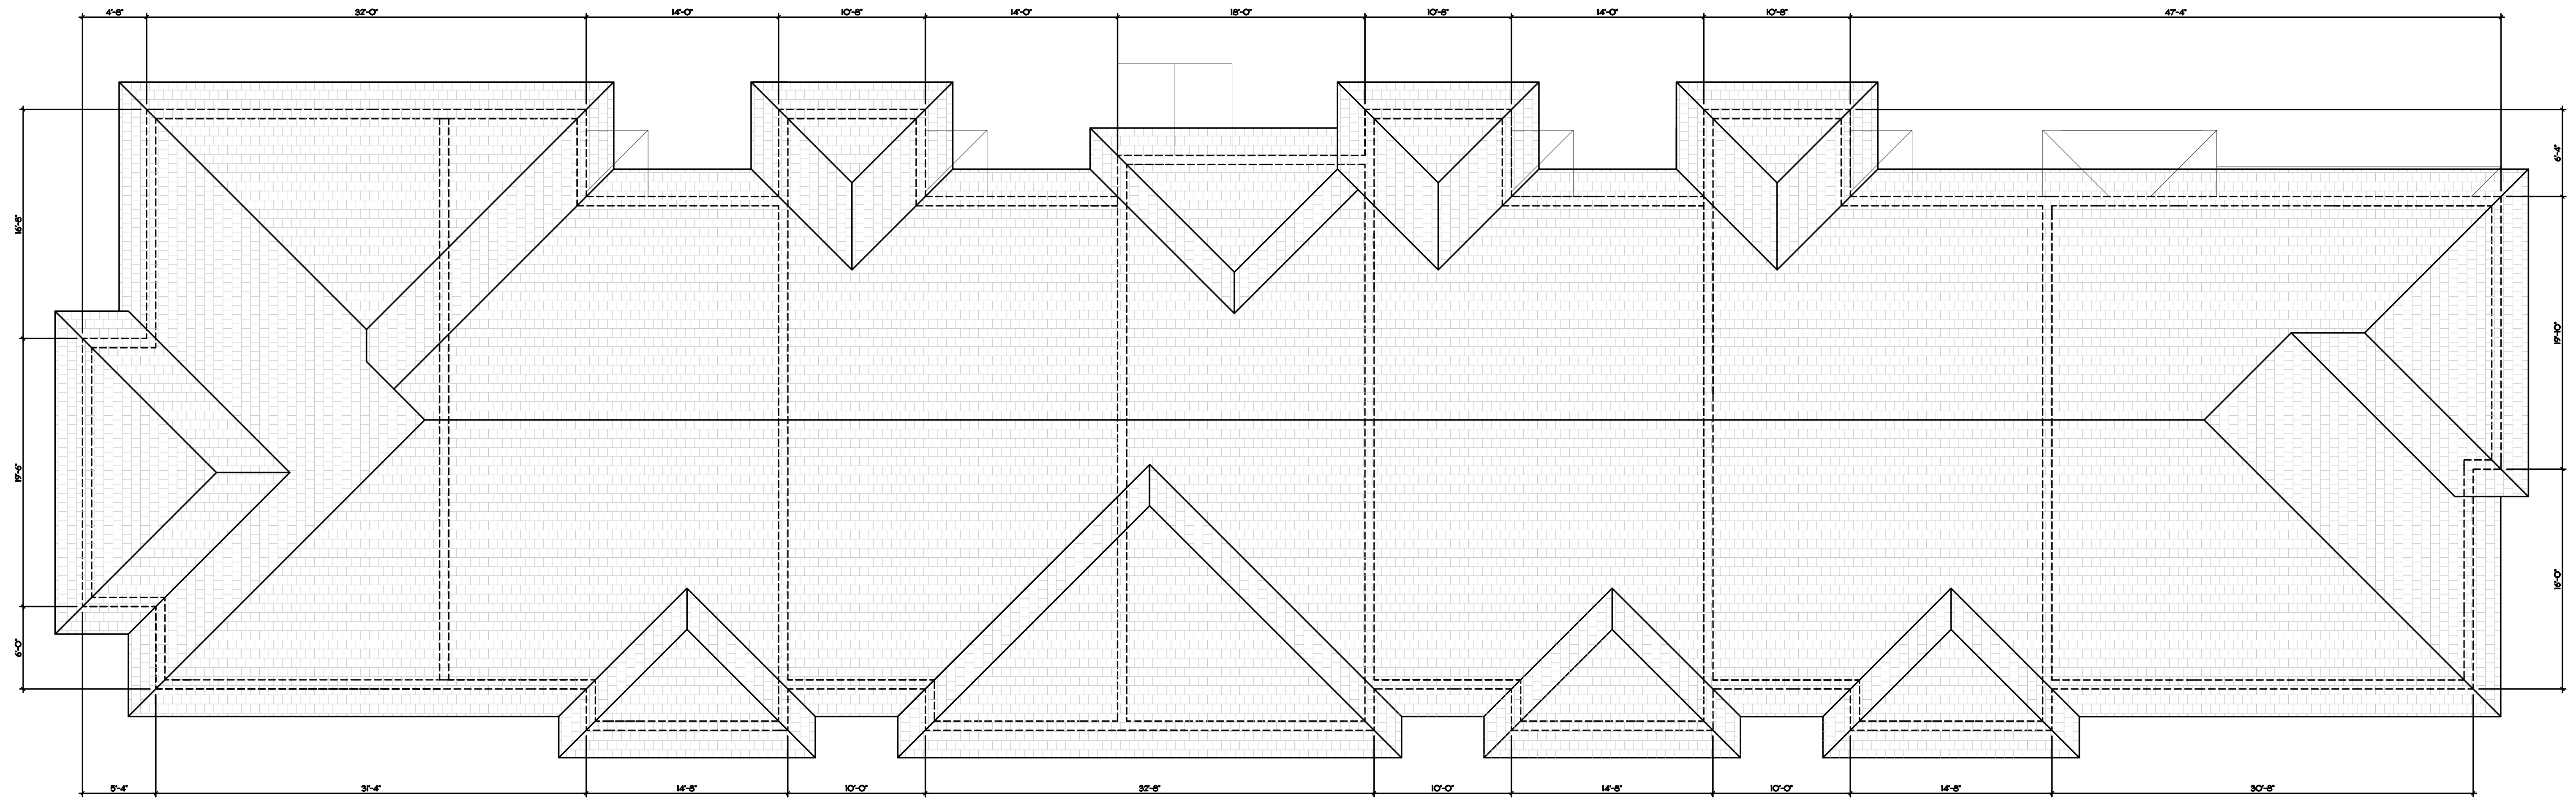

MODEL A

MODEL C

MODEL C

MODEL B


MODEL C

MODEL C

MODEL D

ROOF PLAN 7 UNIT BLDG

TYPICAL 7 UNIT BUILDING
IN THE PINES
COCONUT CREEK, FL

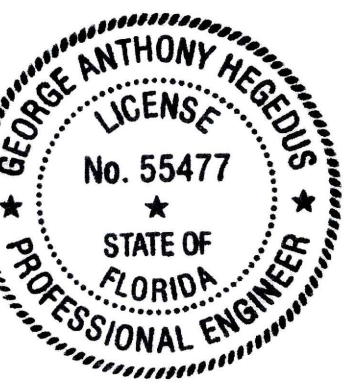

JOB#: 2016



AUGUST 18, 2016
George A. Hegedus P. E., S.I.

S
structural systems, inc.
440 East Sample Road, Ste 207, Pompano Beach FL 33064
T: 954-781-5399 F: 954-781-0806 PE 55477 CA 8417
SI 7026253; www.structuralsystems.com

A-18