

Project:

Revisions:	Date:	By:
11 City Comments	02-16-2017	LD
2 LDC Comments	06-13-2017	LD


Seat:

Lic. # LA000889  
 Member: A.S.L.A.


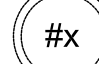
Drawing: Tree Disposition Plan  
 Date: 02/14/2017  
 Scale: See Left  
 Drawn by: LD  
 Sheet No.:

**TD-2**

Cad Id.: 2016-108

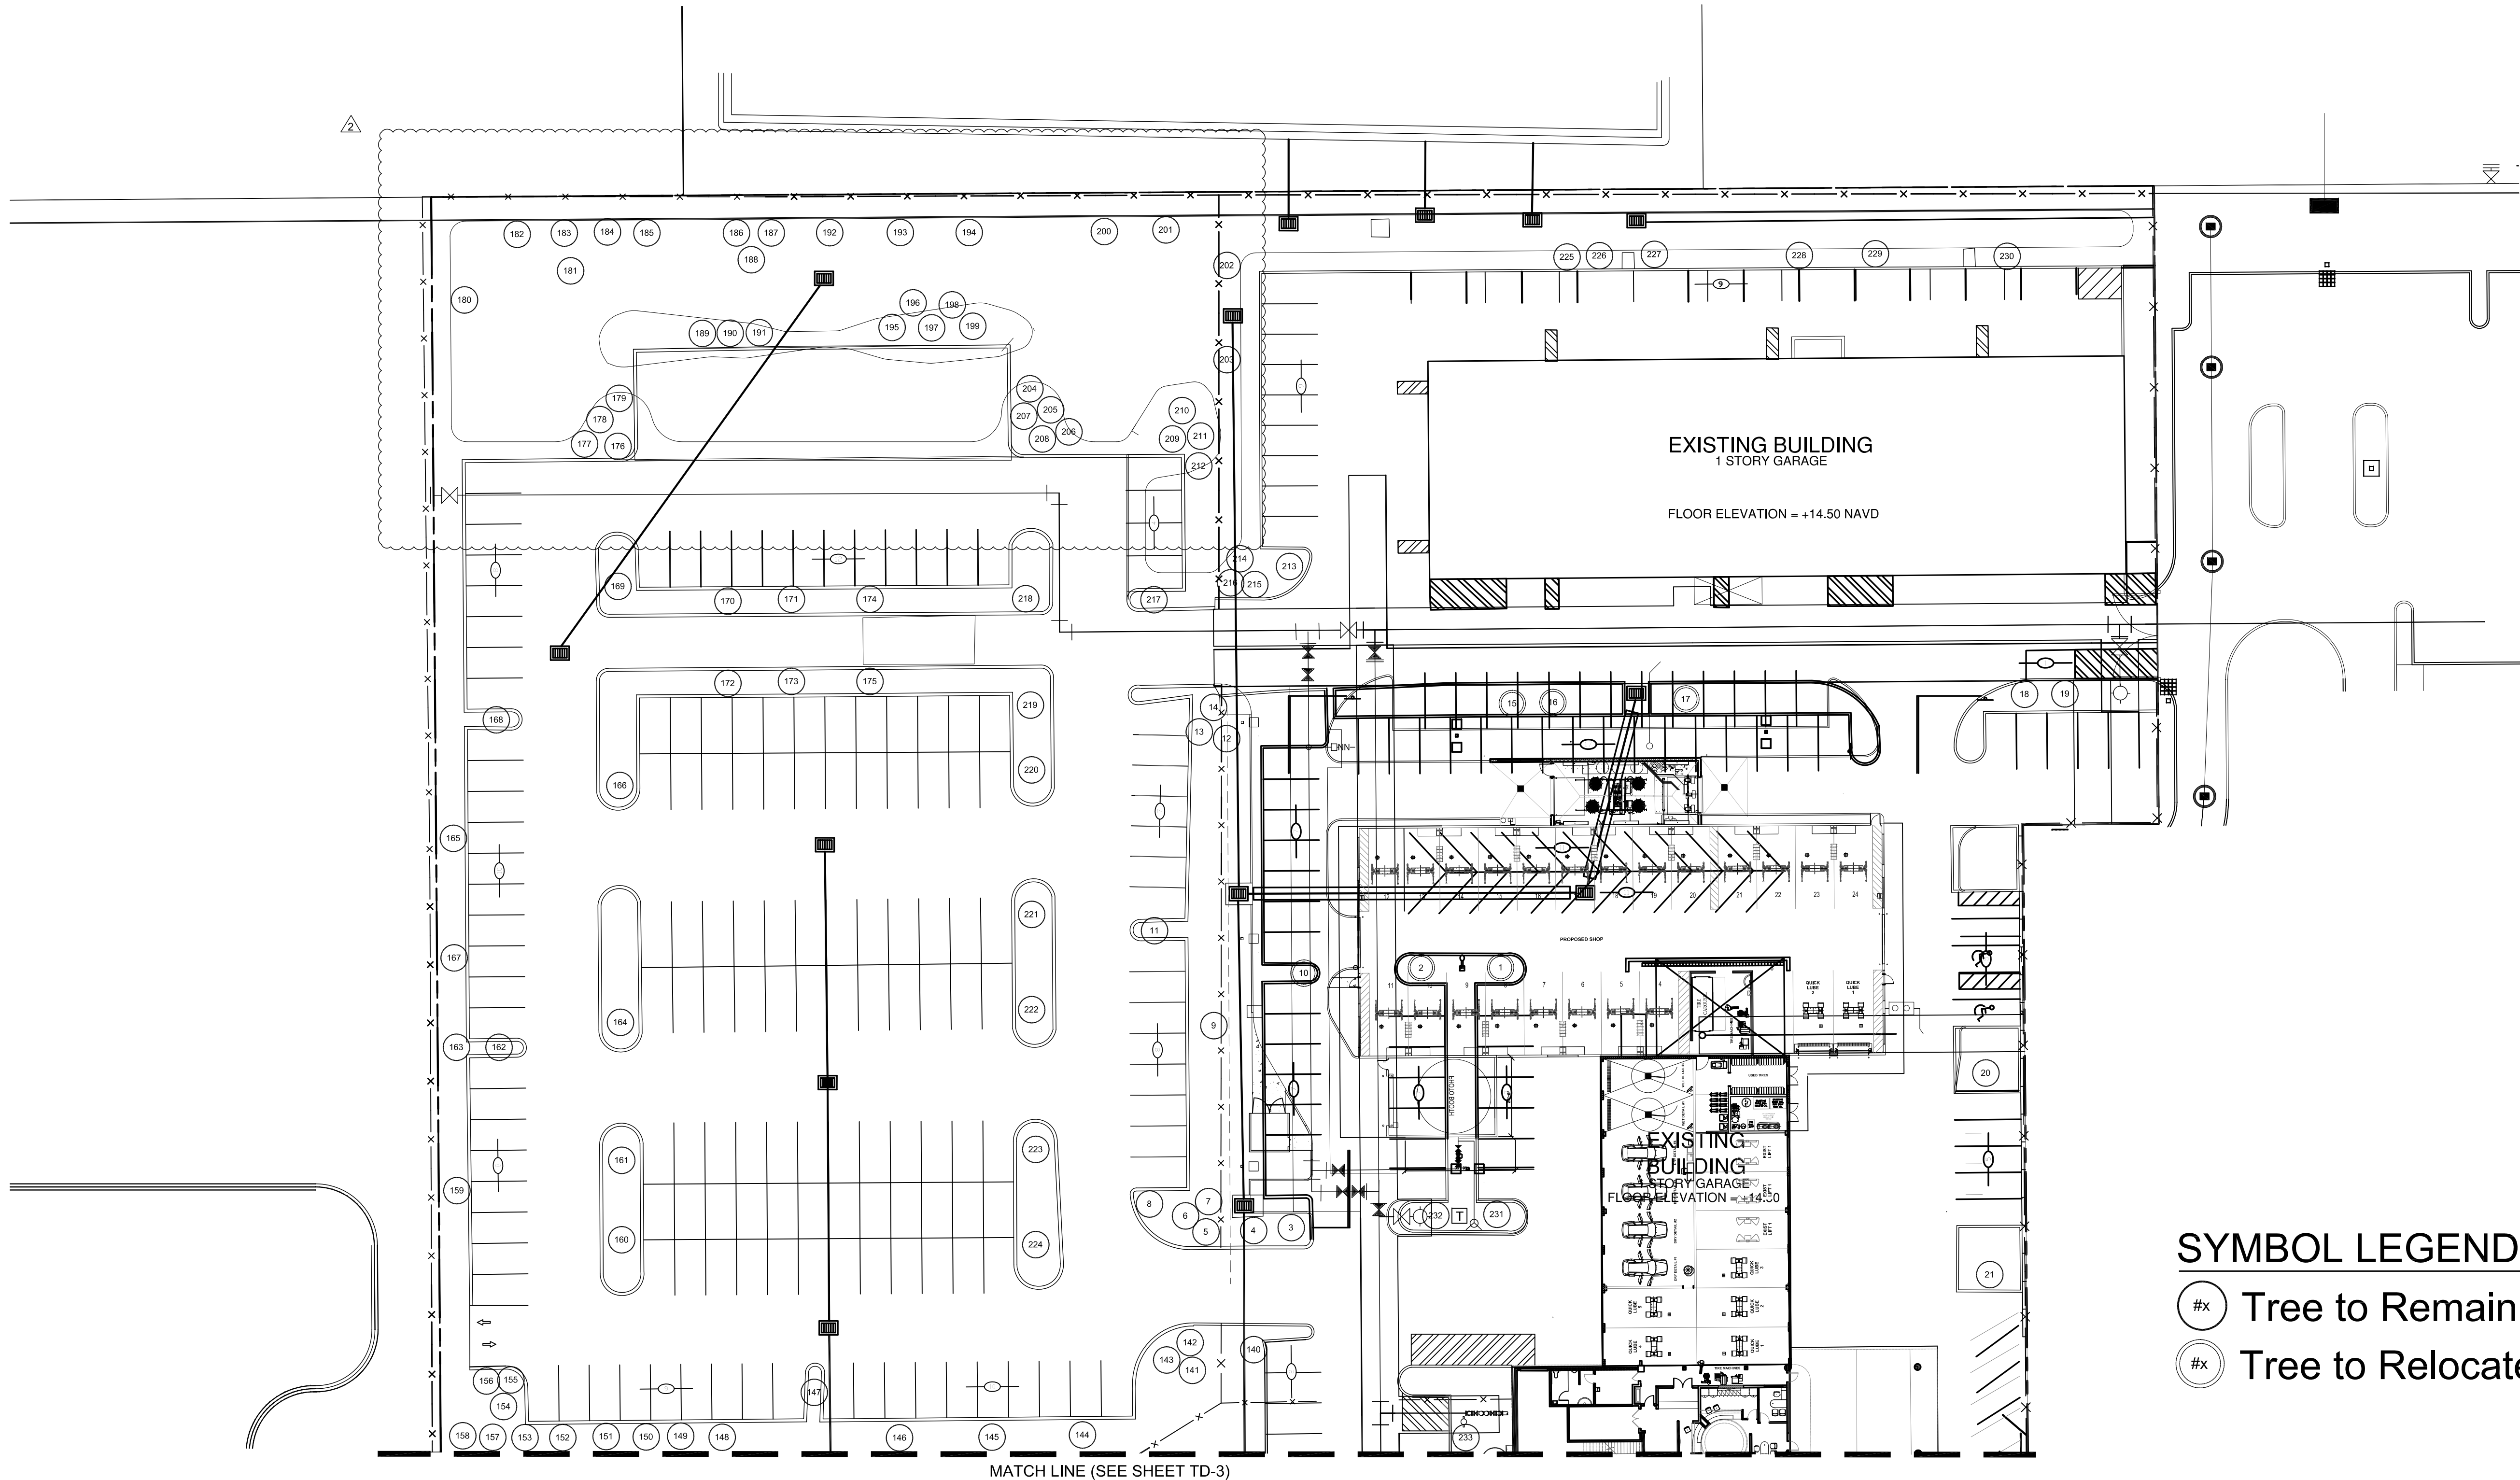

**SYMBOL LEGEND**

-  Tree to Remain
-  Tree to Relocate

**TREE DISPOSITION PLAN**  
 Scale: 1"=30'-0"  
 NORTH  


100 % SUBMITTAL