
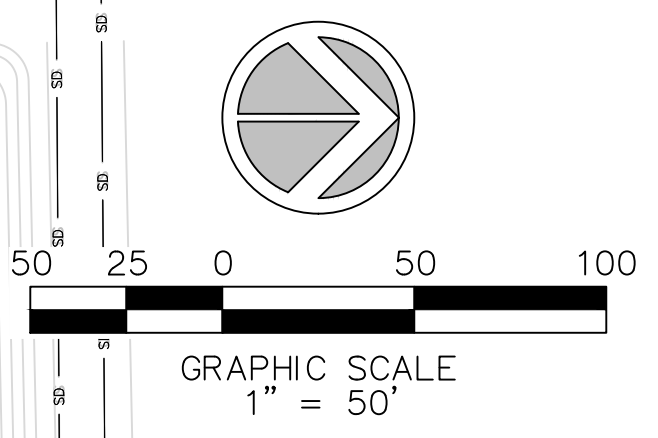


K:\PROJECTS\13-3581\DWG\3581ws.dwg, C:\1_4110016_235131.PLT, Sun-Tech Engineering, Inc. (ANSI)

FILE: K:\PROJECTS\13-3581\DWG\3581ws.dwg
 PLOT DATE: 4/11/2016 2:55 PM BY: Miguel A. Sosa
 LAYOUT: [C-2.1]

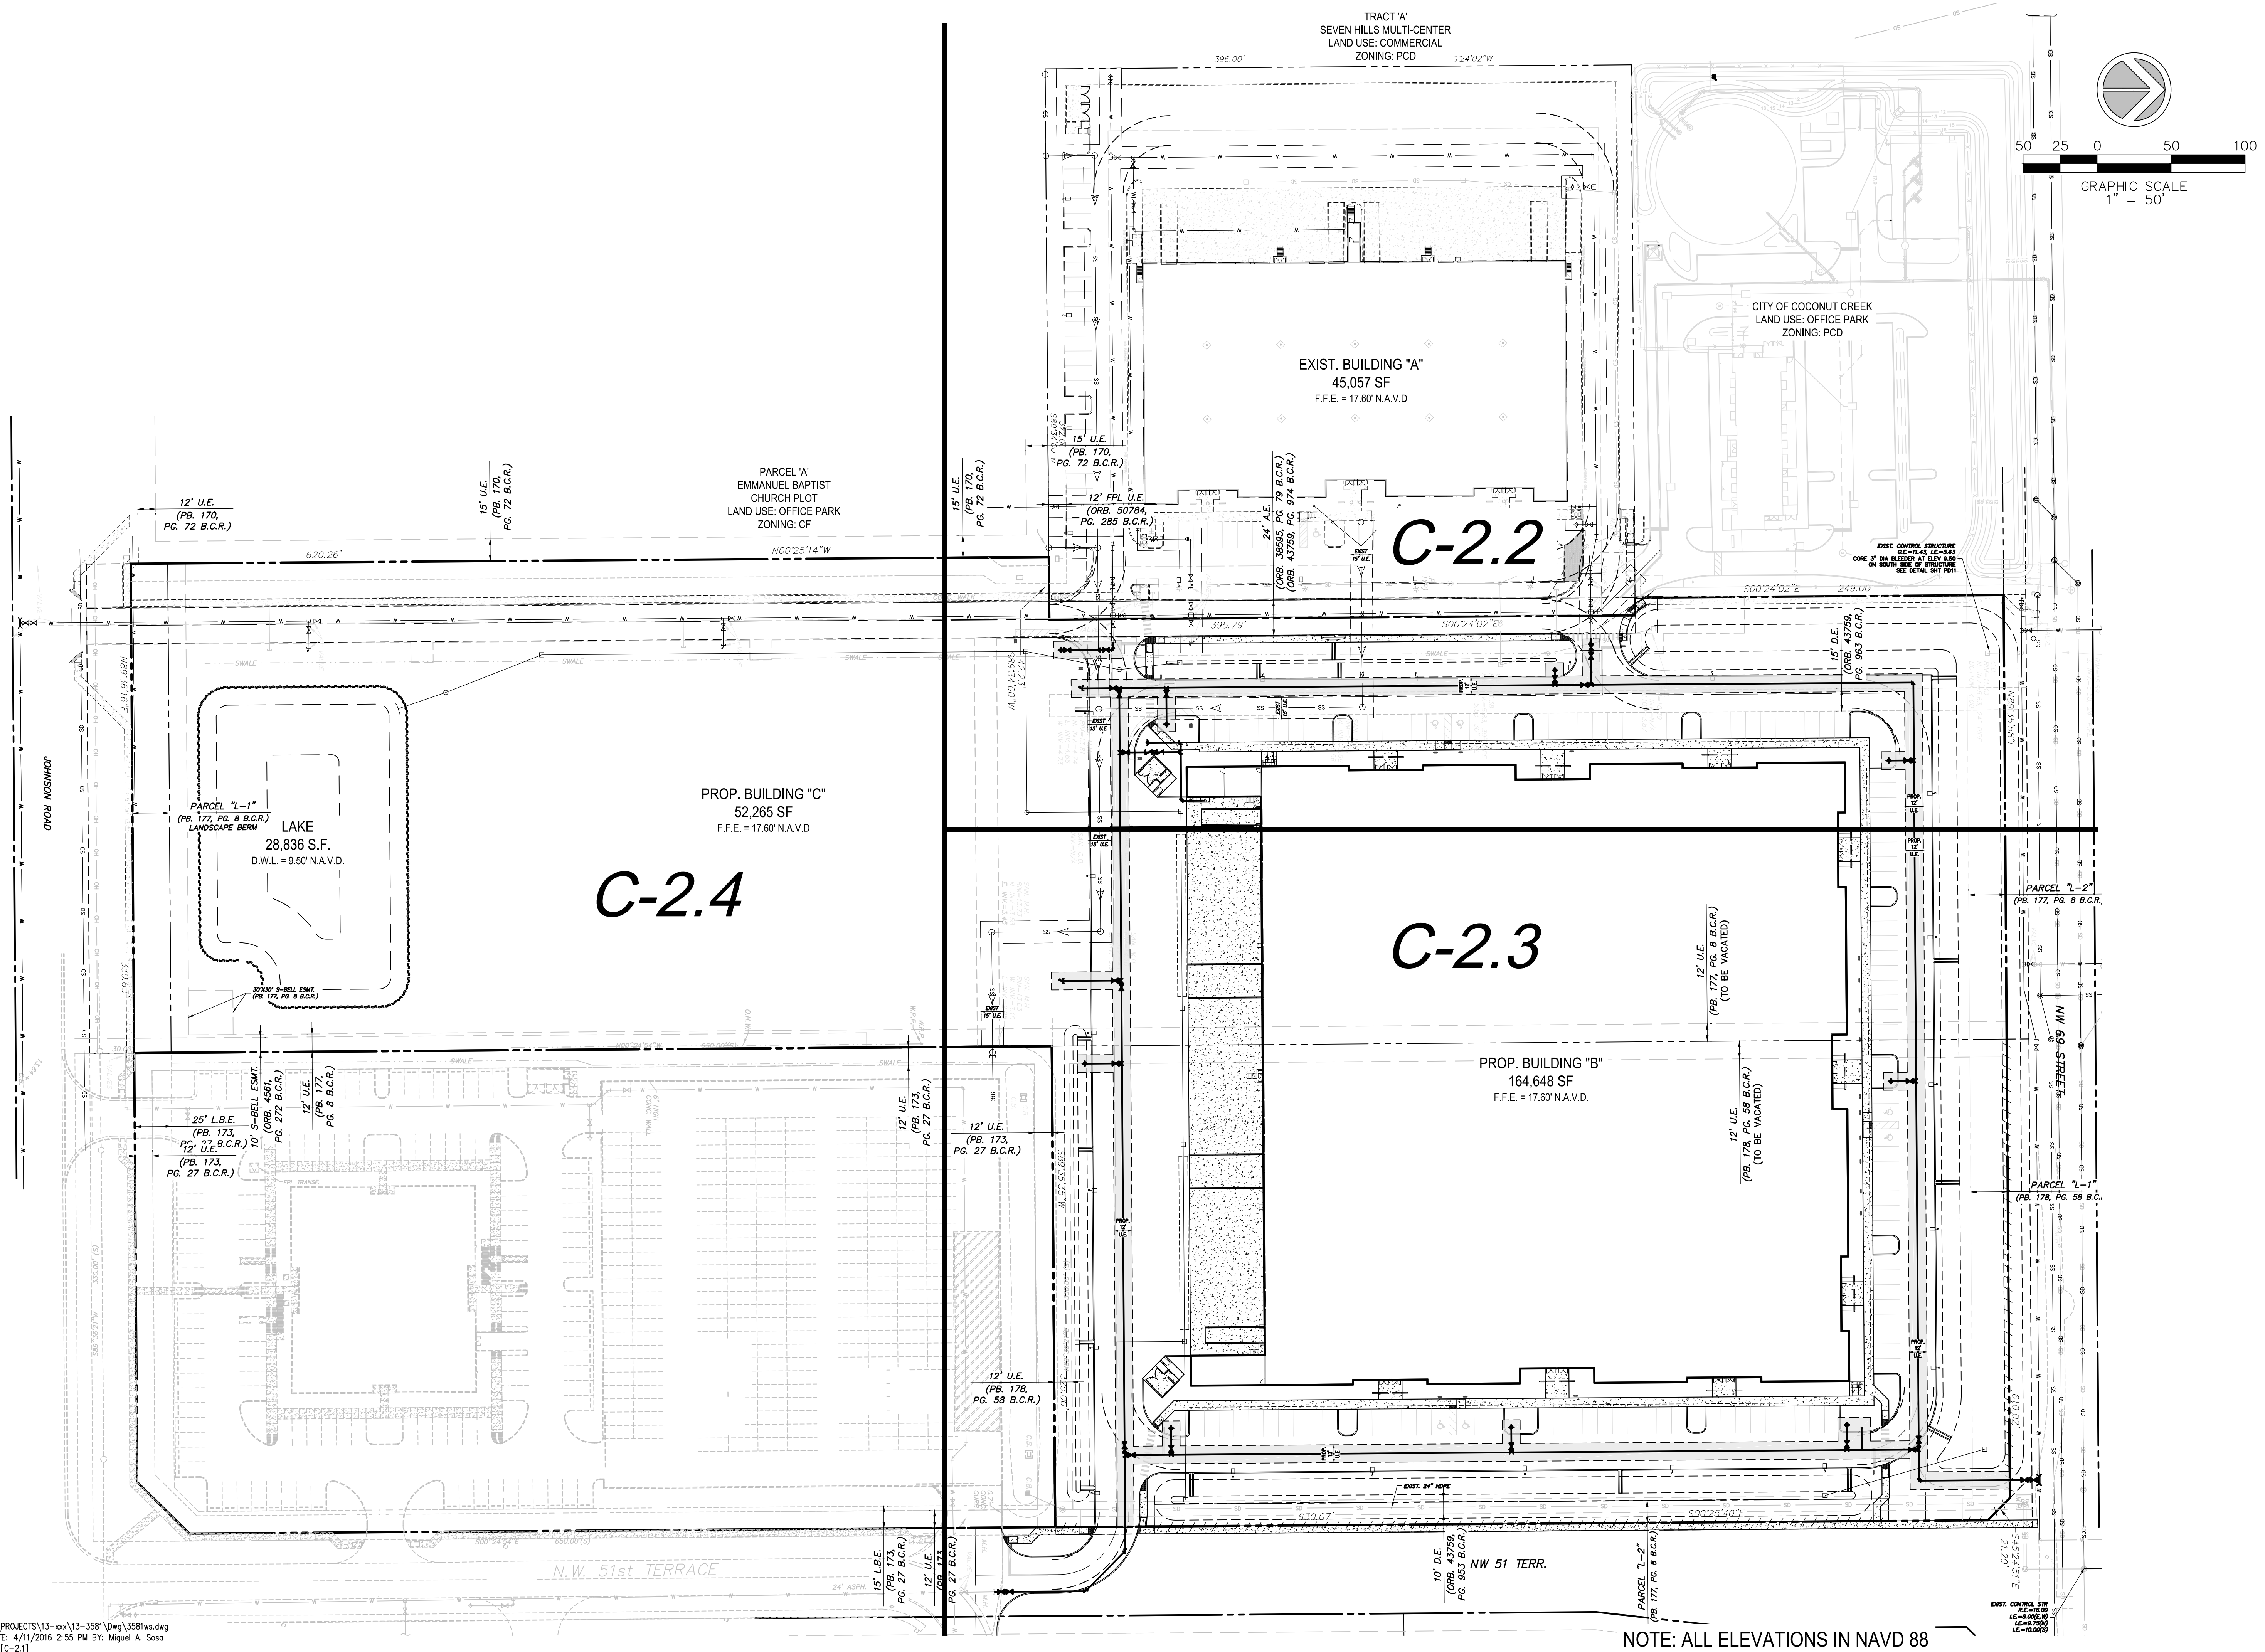

Sun-Tech Engineering, Inc.
 Engineers - Planners - Surveyors
 1600 West Oakland Park Boulevard
 Ft. Lauderdale, FL 33311
 www.suntecheng.com

REVISIONS	
NO.	DESCRIPTION

JOHNSON TECHNOLOGY PARK II
 CITY OF COCONUT CREEK
WATER AND SEWER PLAN
 KEY MAP

DATE:
Oct. 2014

SCALE:
1"=50'

DESIGNED BY:
M.G.

DRAWN BY:
M.A.S.

JOB NUMBER
13-3581

SHEET No.
C-2.1

SEAL
Apr 11 2016
CLIFFORD R. LOUTAN, P.E.
FL. REG. NO. 56890