

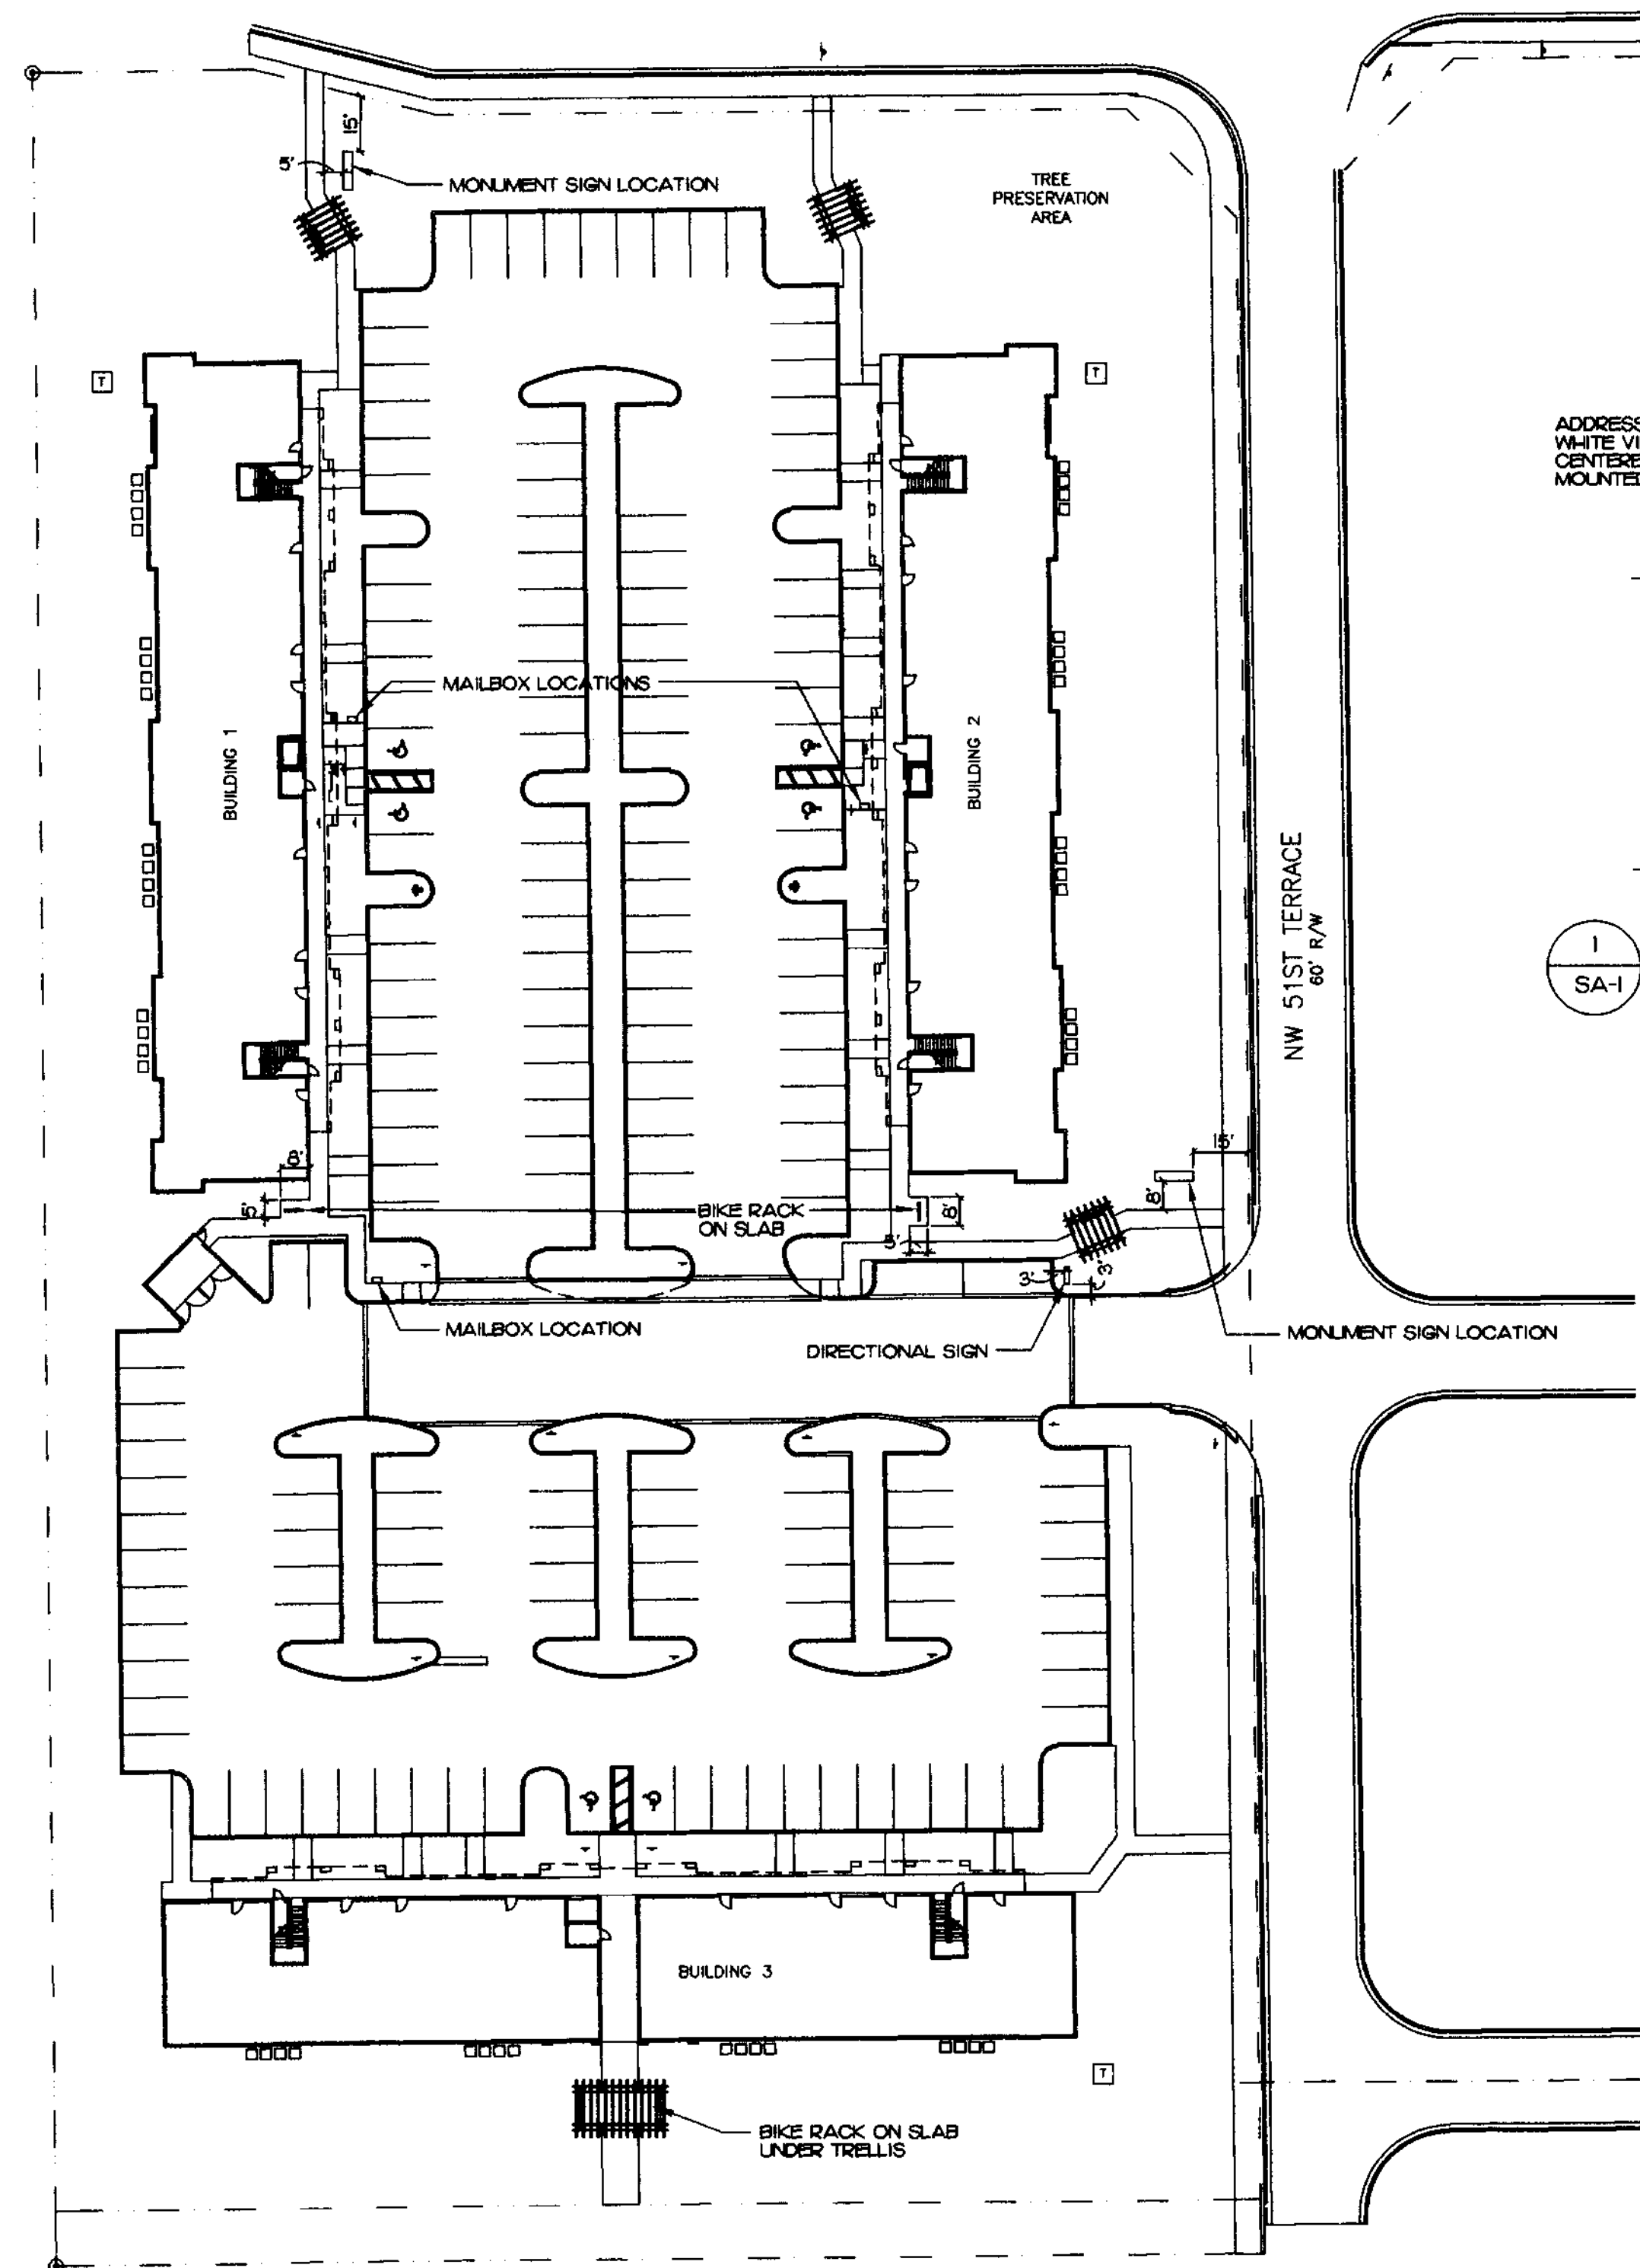
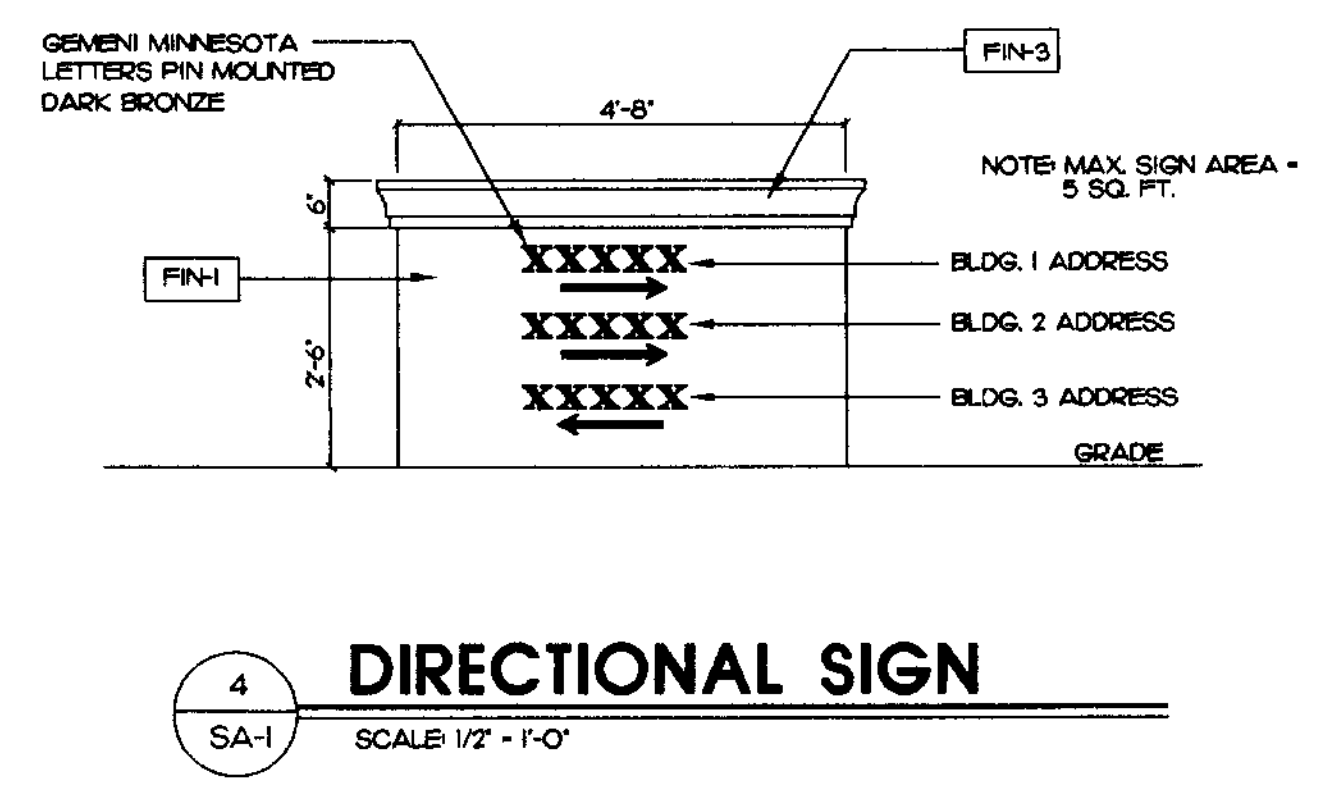
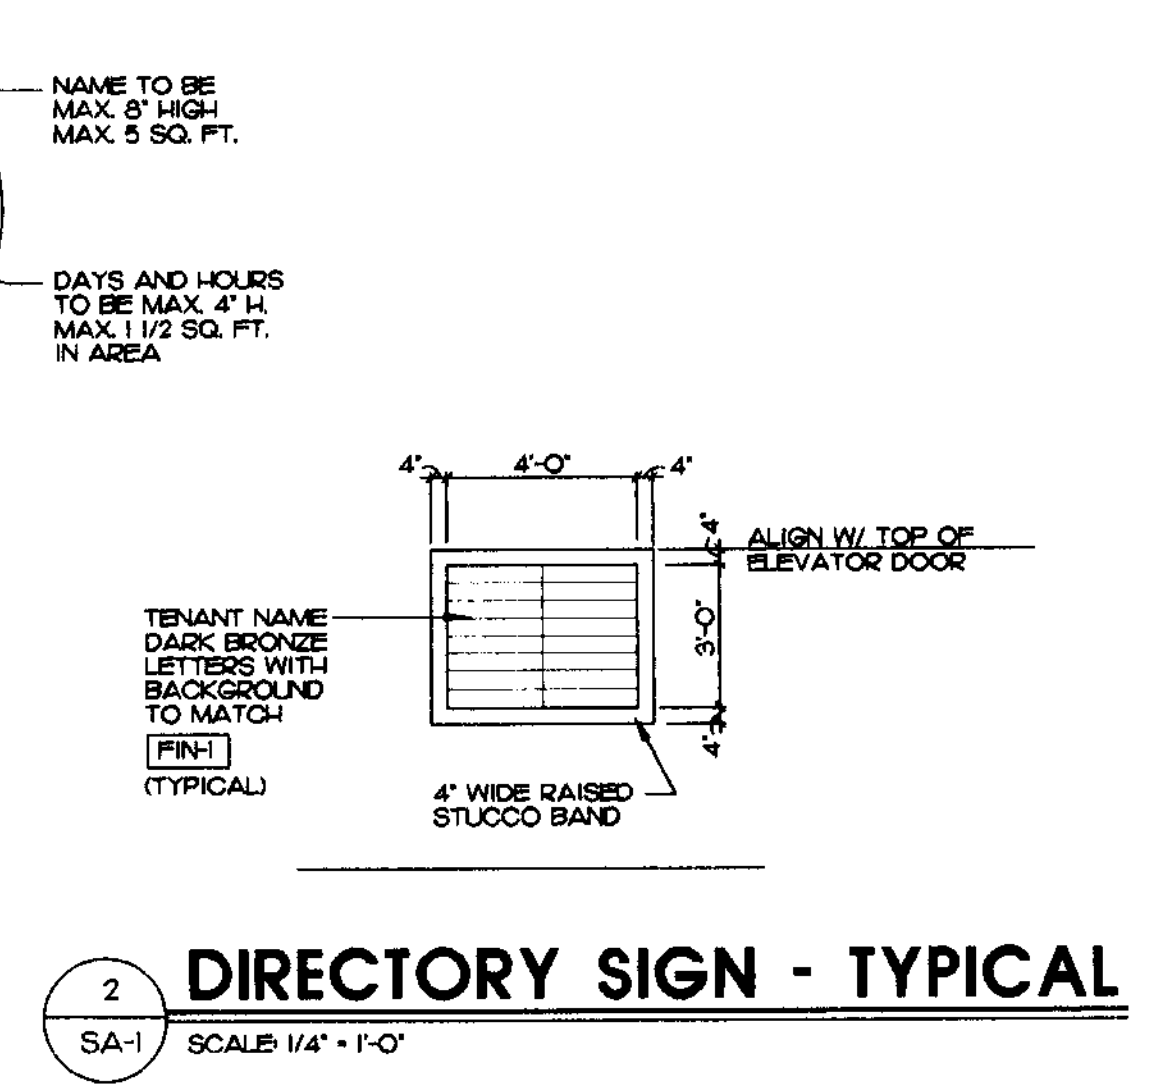


HILLSBORO BLVD.  
(STATE ROAD NO. 810)

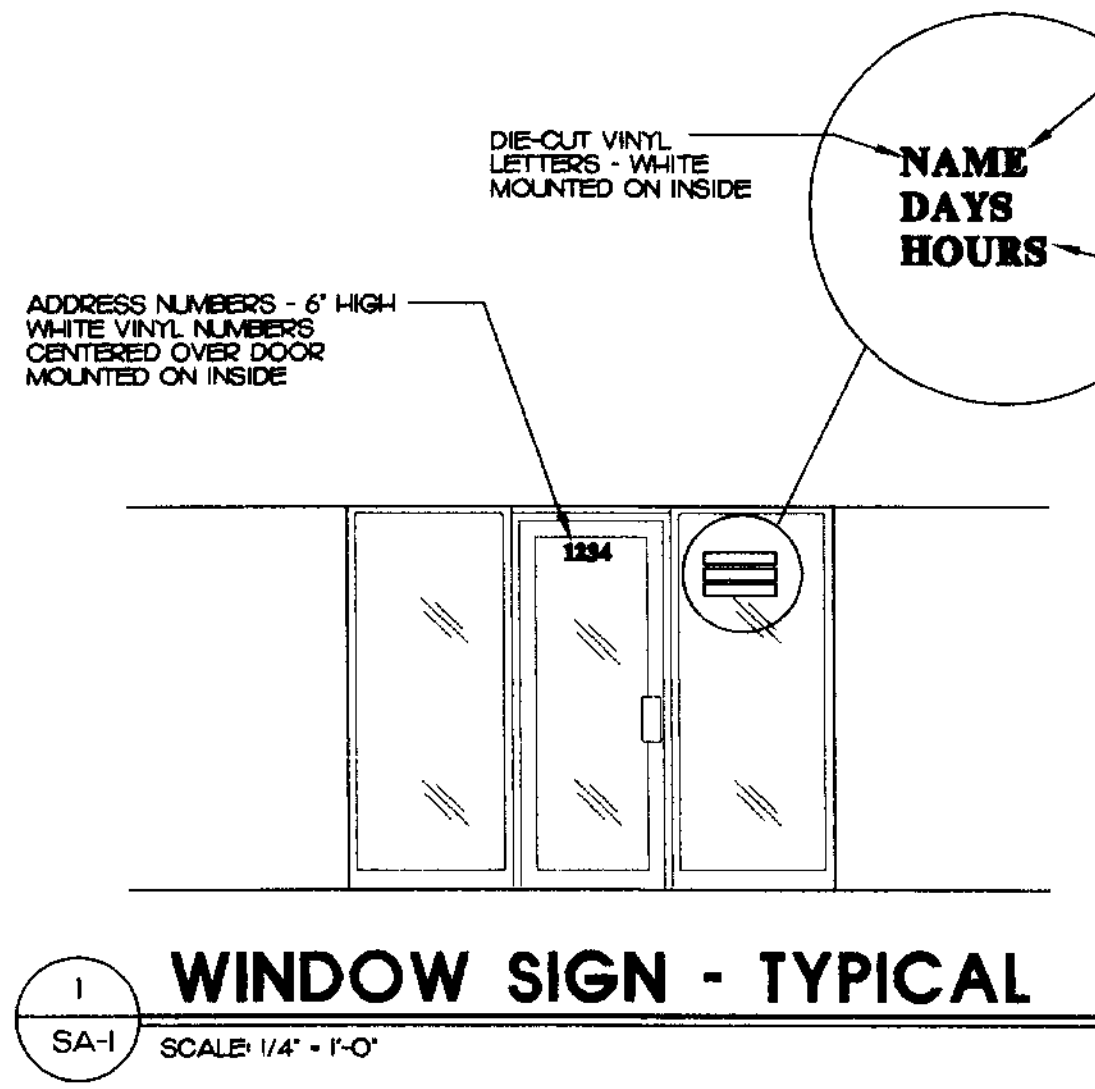

**UNIFORM MASTER SIGN PLAN**  
SCALE: 1" = 40'-0"

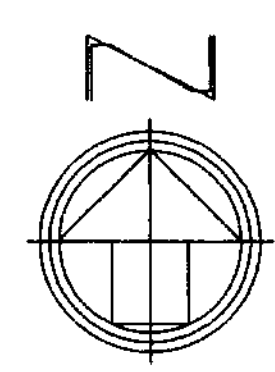

REVISION 10-12-06 (NEW SHEET PER DRC COMMENTS)

PROJECT NO. 06-29  
DATE 8-25-06  
BY MAP

**KENT D. HAMILTON, A.I.A., ARCHITECT**  
REG. NO. 8422  
235 COMMERCIAL BOULEVARD - SUITE 208 - LAUDERDALE-BY-THE-SEA - FLORIDA - 33308 - (954) 772-7240

OFFICE CONDOMINIUMS FOR  
**5150 HILLSBORO**  
COCONUT CREEK, FLORIDA

(SEAL)  
KENT D. HAMILTON

SHEET NO. SA-1  
OF 1