





**Architects
Engineers
Planners**

901 Ponce de Leon Blvd., Suite 900
Coral Gables, Florida 33134
Voice: 305.445.2900 Fax: 305.445.3366
AAC002142 EB0005022

New Construction of:
Lyons - Sawgrass Shopping Center
FOR: LYONS TRADE CENTER, LLC
Coconut Creek, Florida

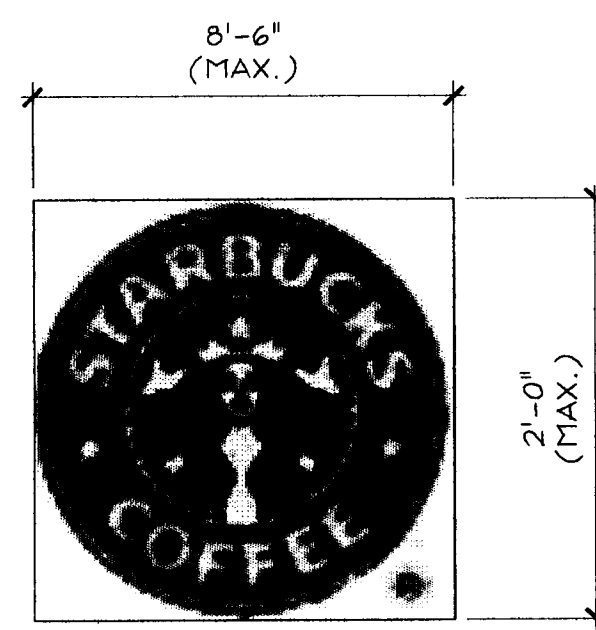


3 SIGNAGE ELEVATION
A4.0

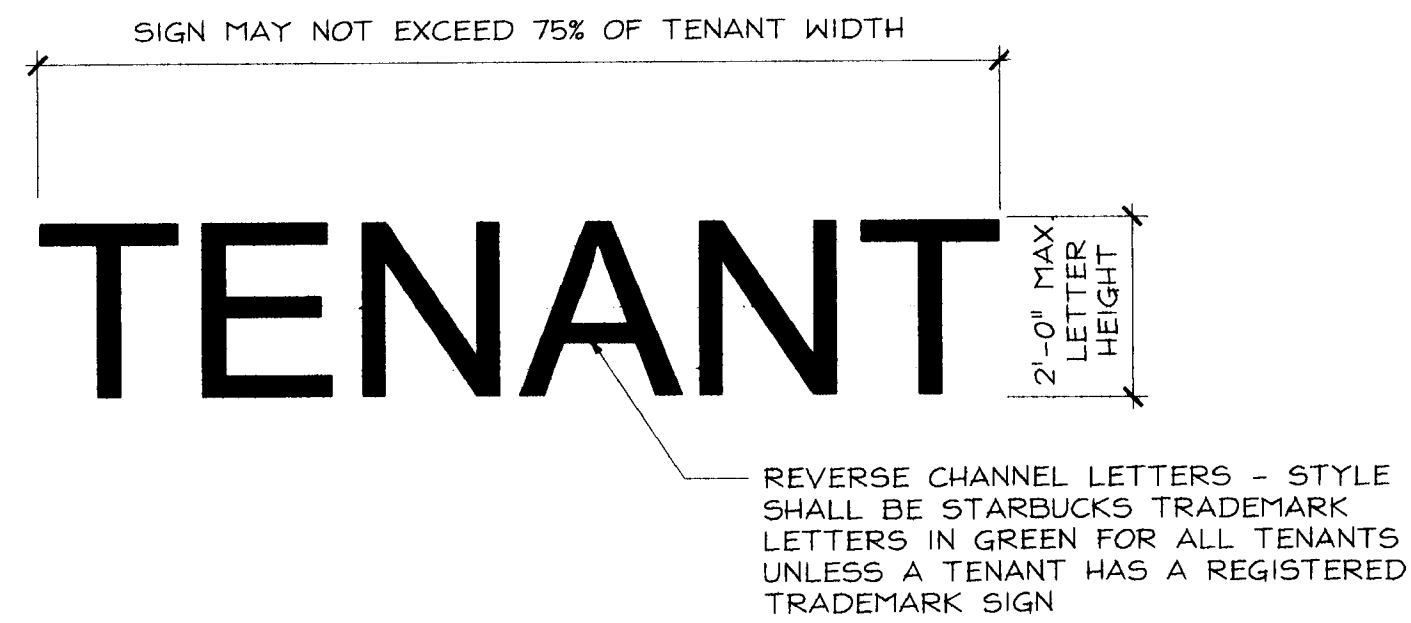


2 SIGNAGE ELEVATION
A4.0

NOTE:
SEC. 13-463(12) - SIGNS PROJECTING IN EXCESS OF NINE (9) INCHES FROM THE STRUCTURE UPON WHICH IT IS CONSTRUCTED OR ATTACHED ARE NOT PERMITTED.

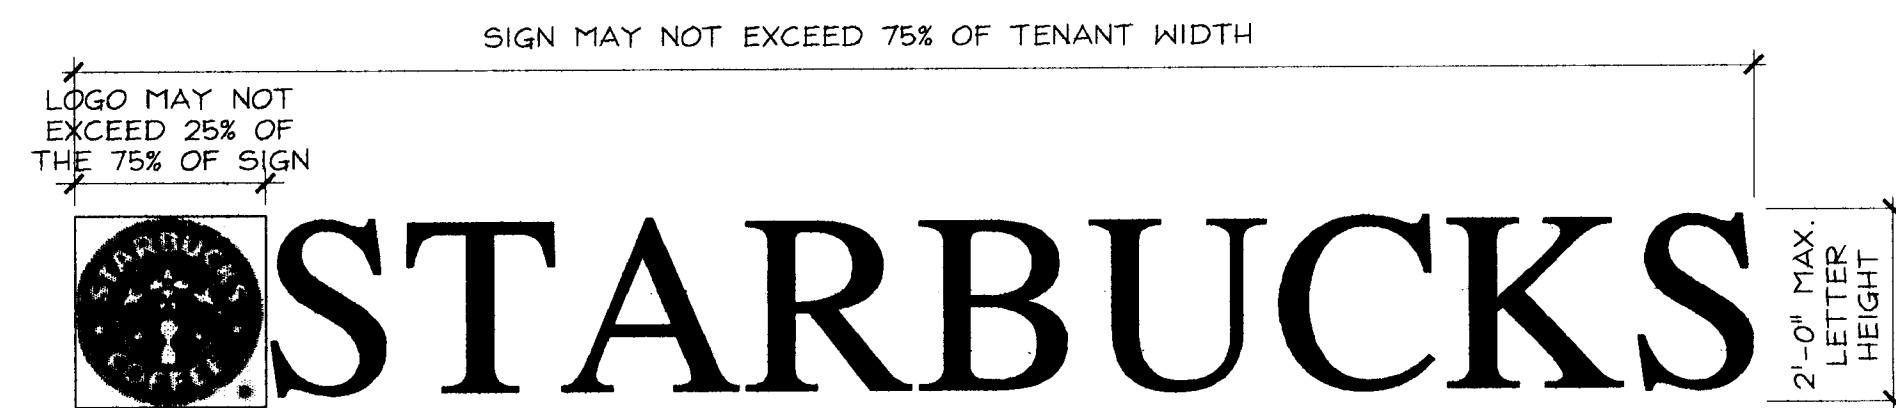


NOTE:
ALL SIGNAGE SHALL NOT EXCEED 75% OF WITH OF STORE FRONTAGE.

1 SIGNAGE ELEVATION
A4.0

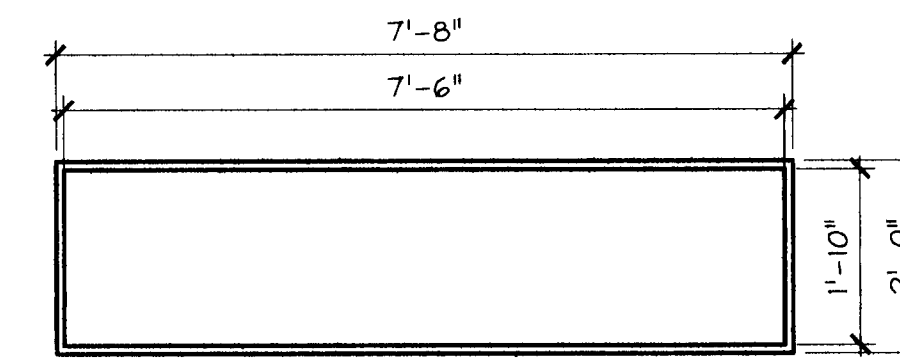

MONUMENTAL SIGNAGE PLAN
N.T.S.

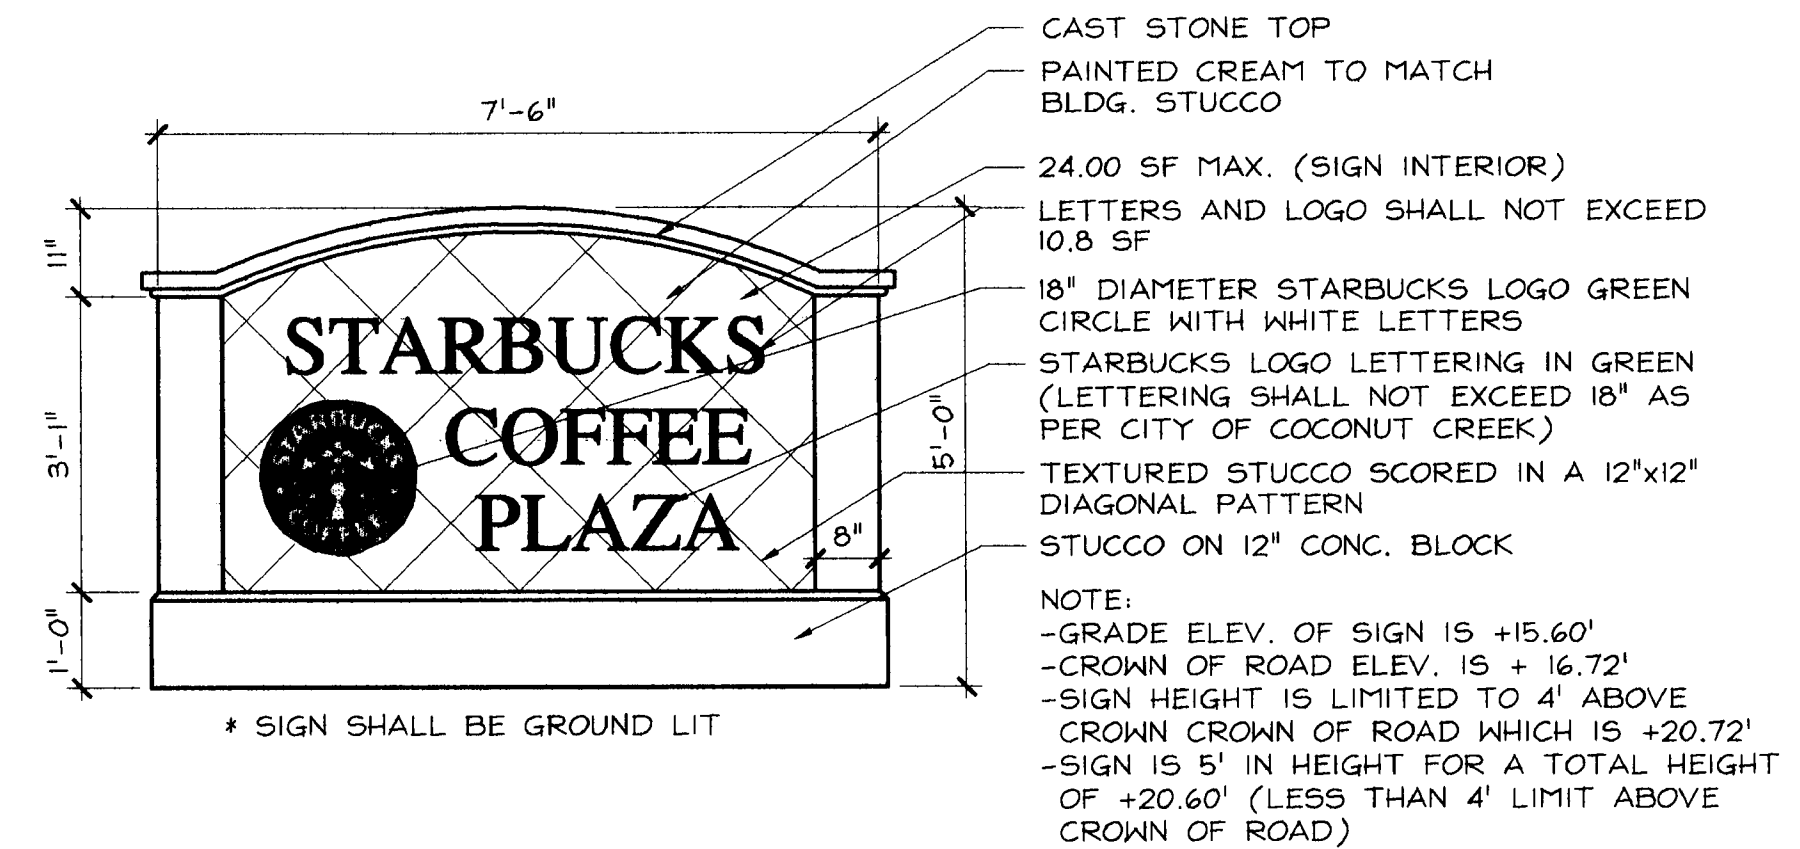

MONUMENTAL SIGNAGE ELEVATION
N.T.S.

JOB NUMBER
00343-001
FILE No. : 0034301A4.0
DRAWN : NRJ/MMKC
REVIEWED: DGH/JFS
CHECKED : JFS

07.18.05

Javier F. Saliman, AIA
Reg. No.: AR0014410

These drawings and the designs here illustrated are the sole property of Casa Casella-Casella-Thompson-Saliman, P.A. and may not be reproduced in whole or in part without express permission.

DATE : 06/01/05

ISSUE

REVISIONS

SHEET TITLE

SIGNAGE DETAILS

SHEET NUMBER

A4.0