

**Architects  
Engineers  
Planners**  
3996 N.W. 9th Avenue  
Ft. Lauderdale, FL 33309  
Voice: 954.566.2113 Fax: 954.567.4079  
AAC002142 EB0005022

New Construction of:  
**Lyons - Sawgrass Shopping Center**  
FOR: LYONS TRADE CENTER, LLC  
Coconut Creek, Florida

JOB NUMBER  
**00343-001**  
FILE No. :  
DRAWN : AFR  
REVIEWED : JSC  
CHECKED : JSC

Jeffrey S. Crews, PE  
Reg. No.: 46575

These drawings and the designs here illustrated are the sole property of Castella Carballo Thompson Salzman, P.A. and may not be reproduced in whole or in part without express permission.

DATE : 02-24-05

ISSUE



REVISIONS	

SHEET TITLE

STRIPING PLAN

SHEET NUMBER

**C-3**

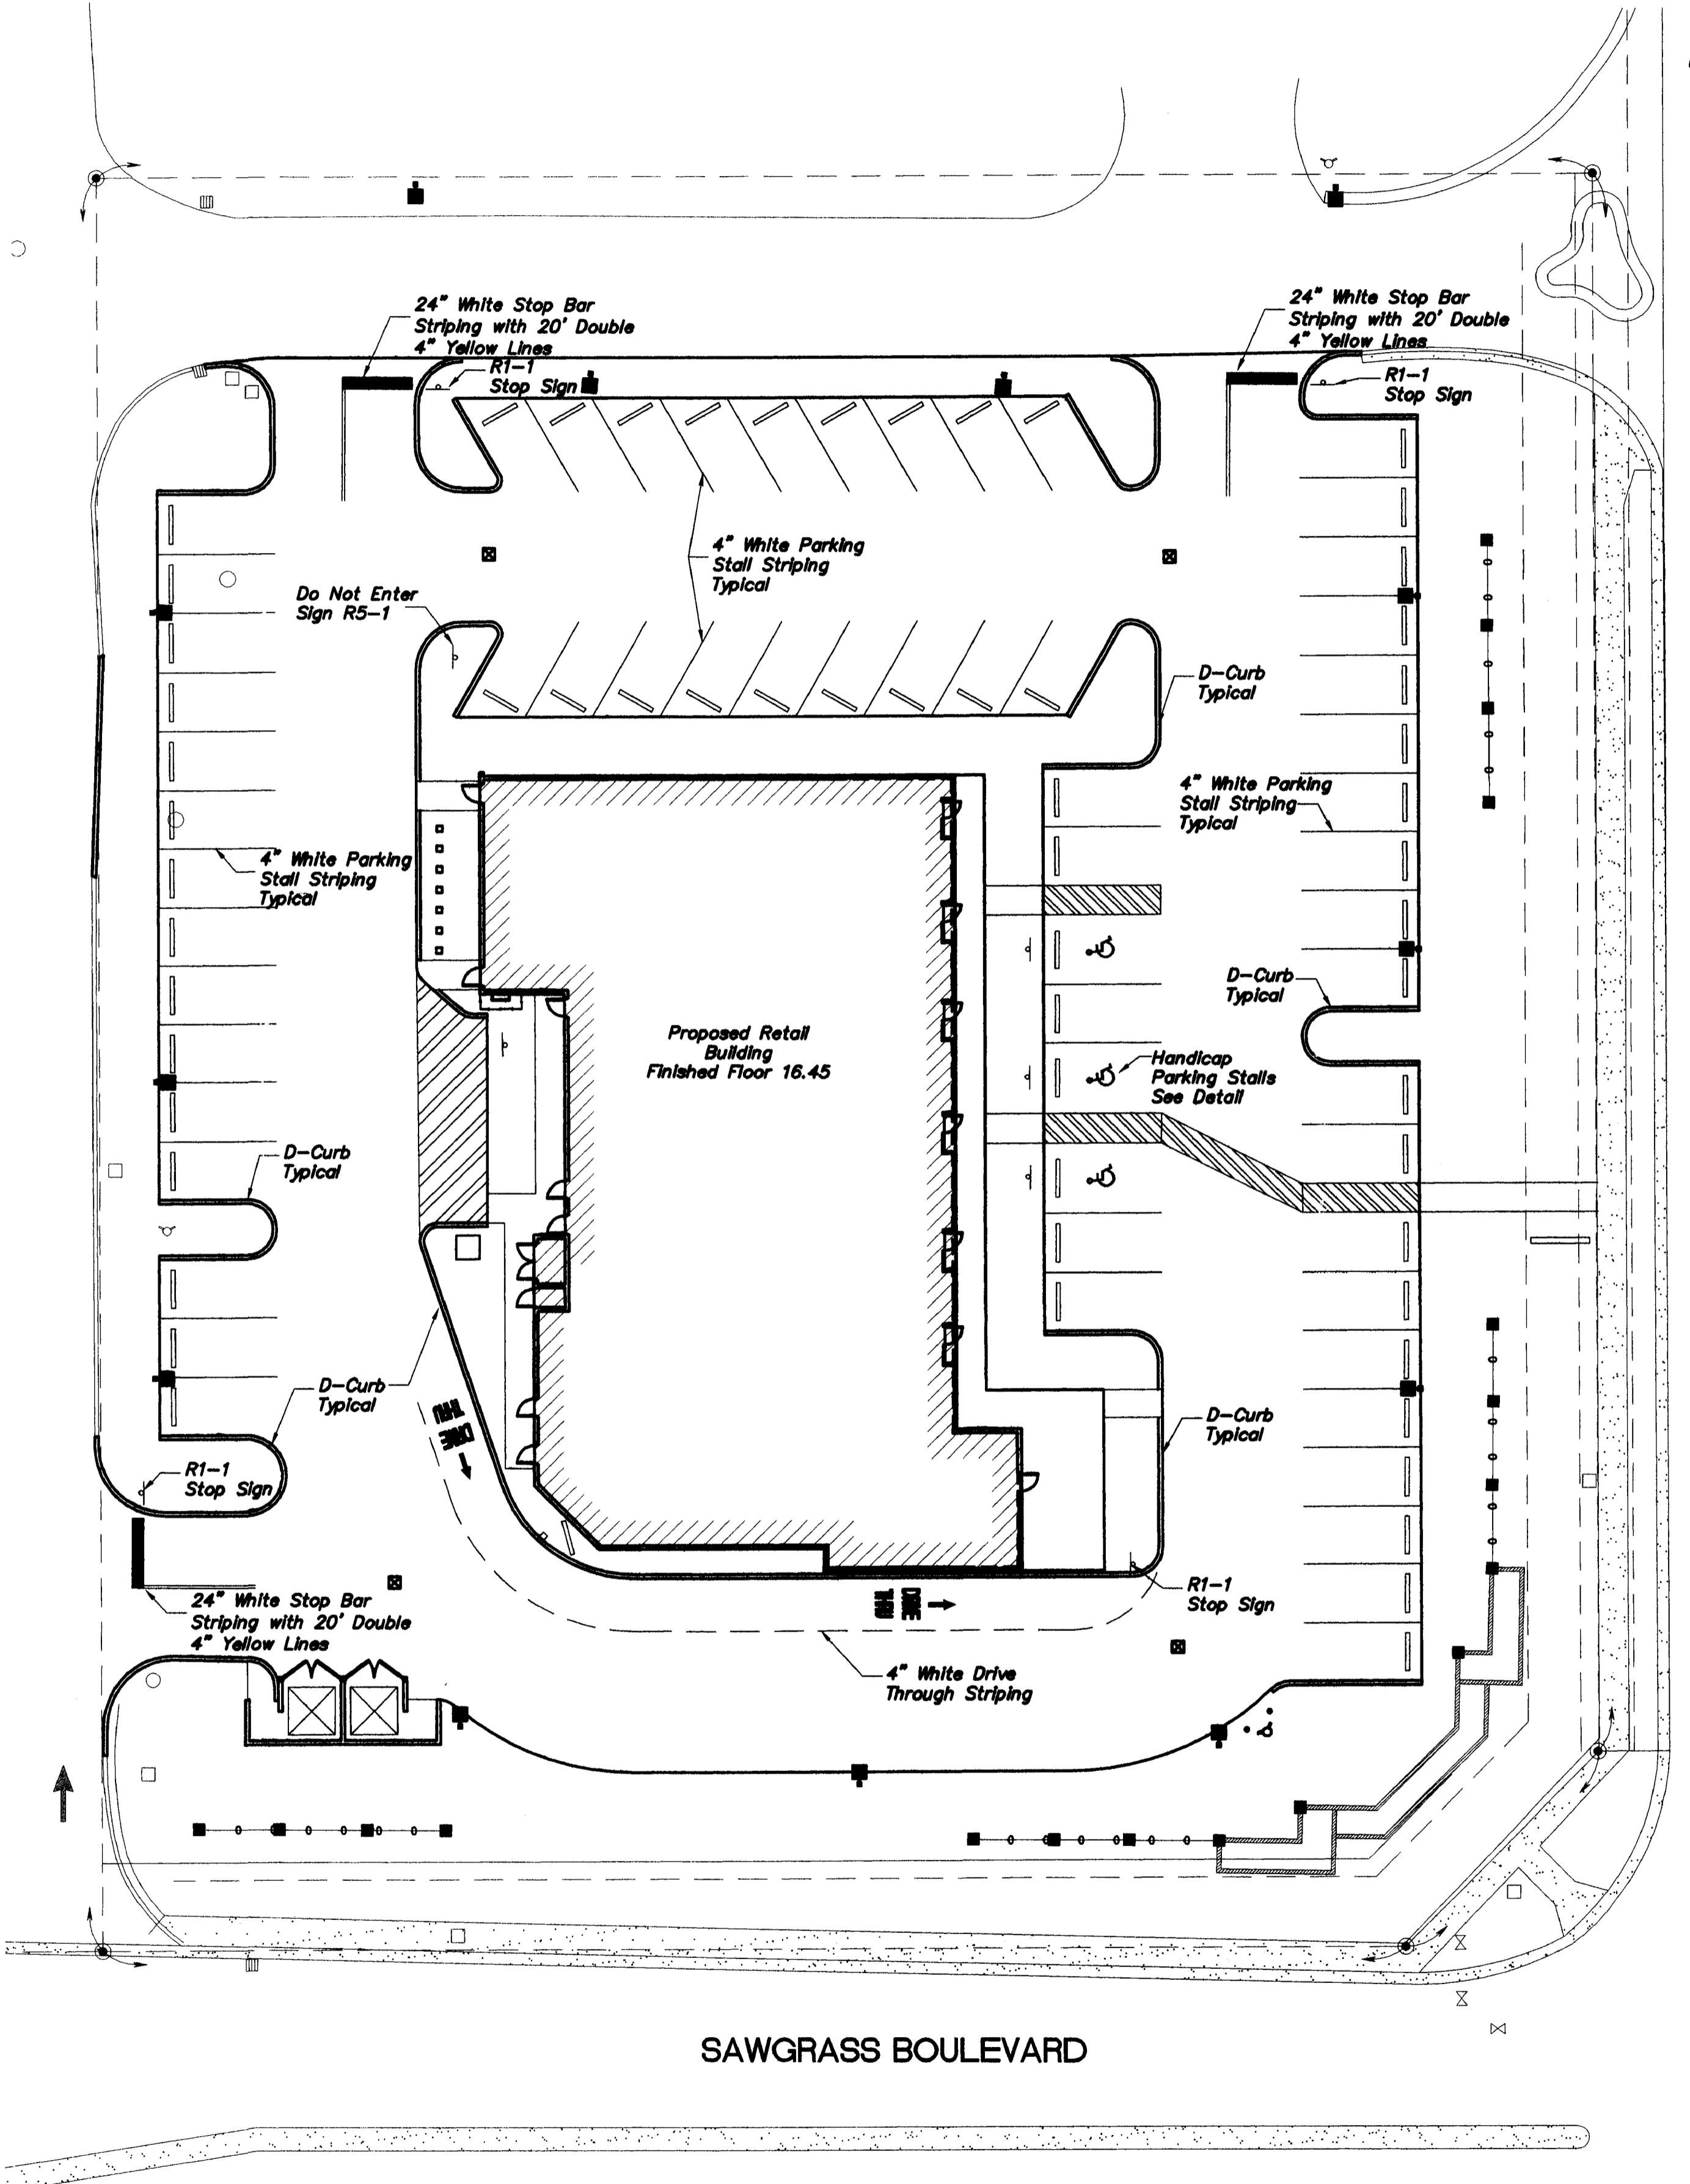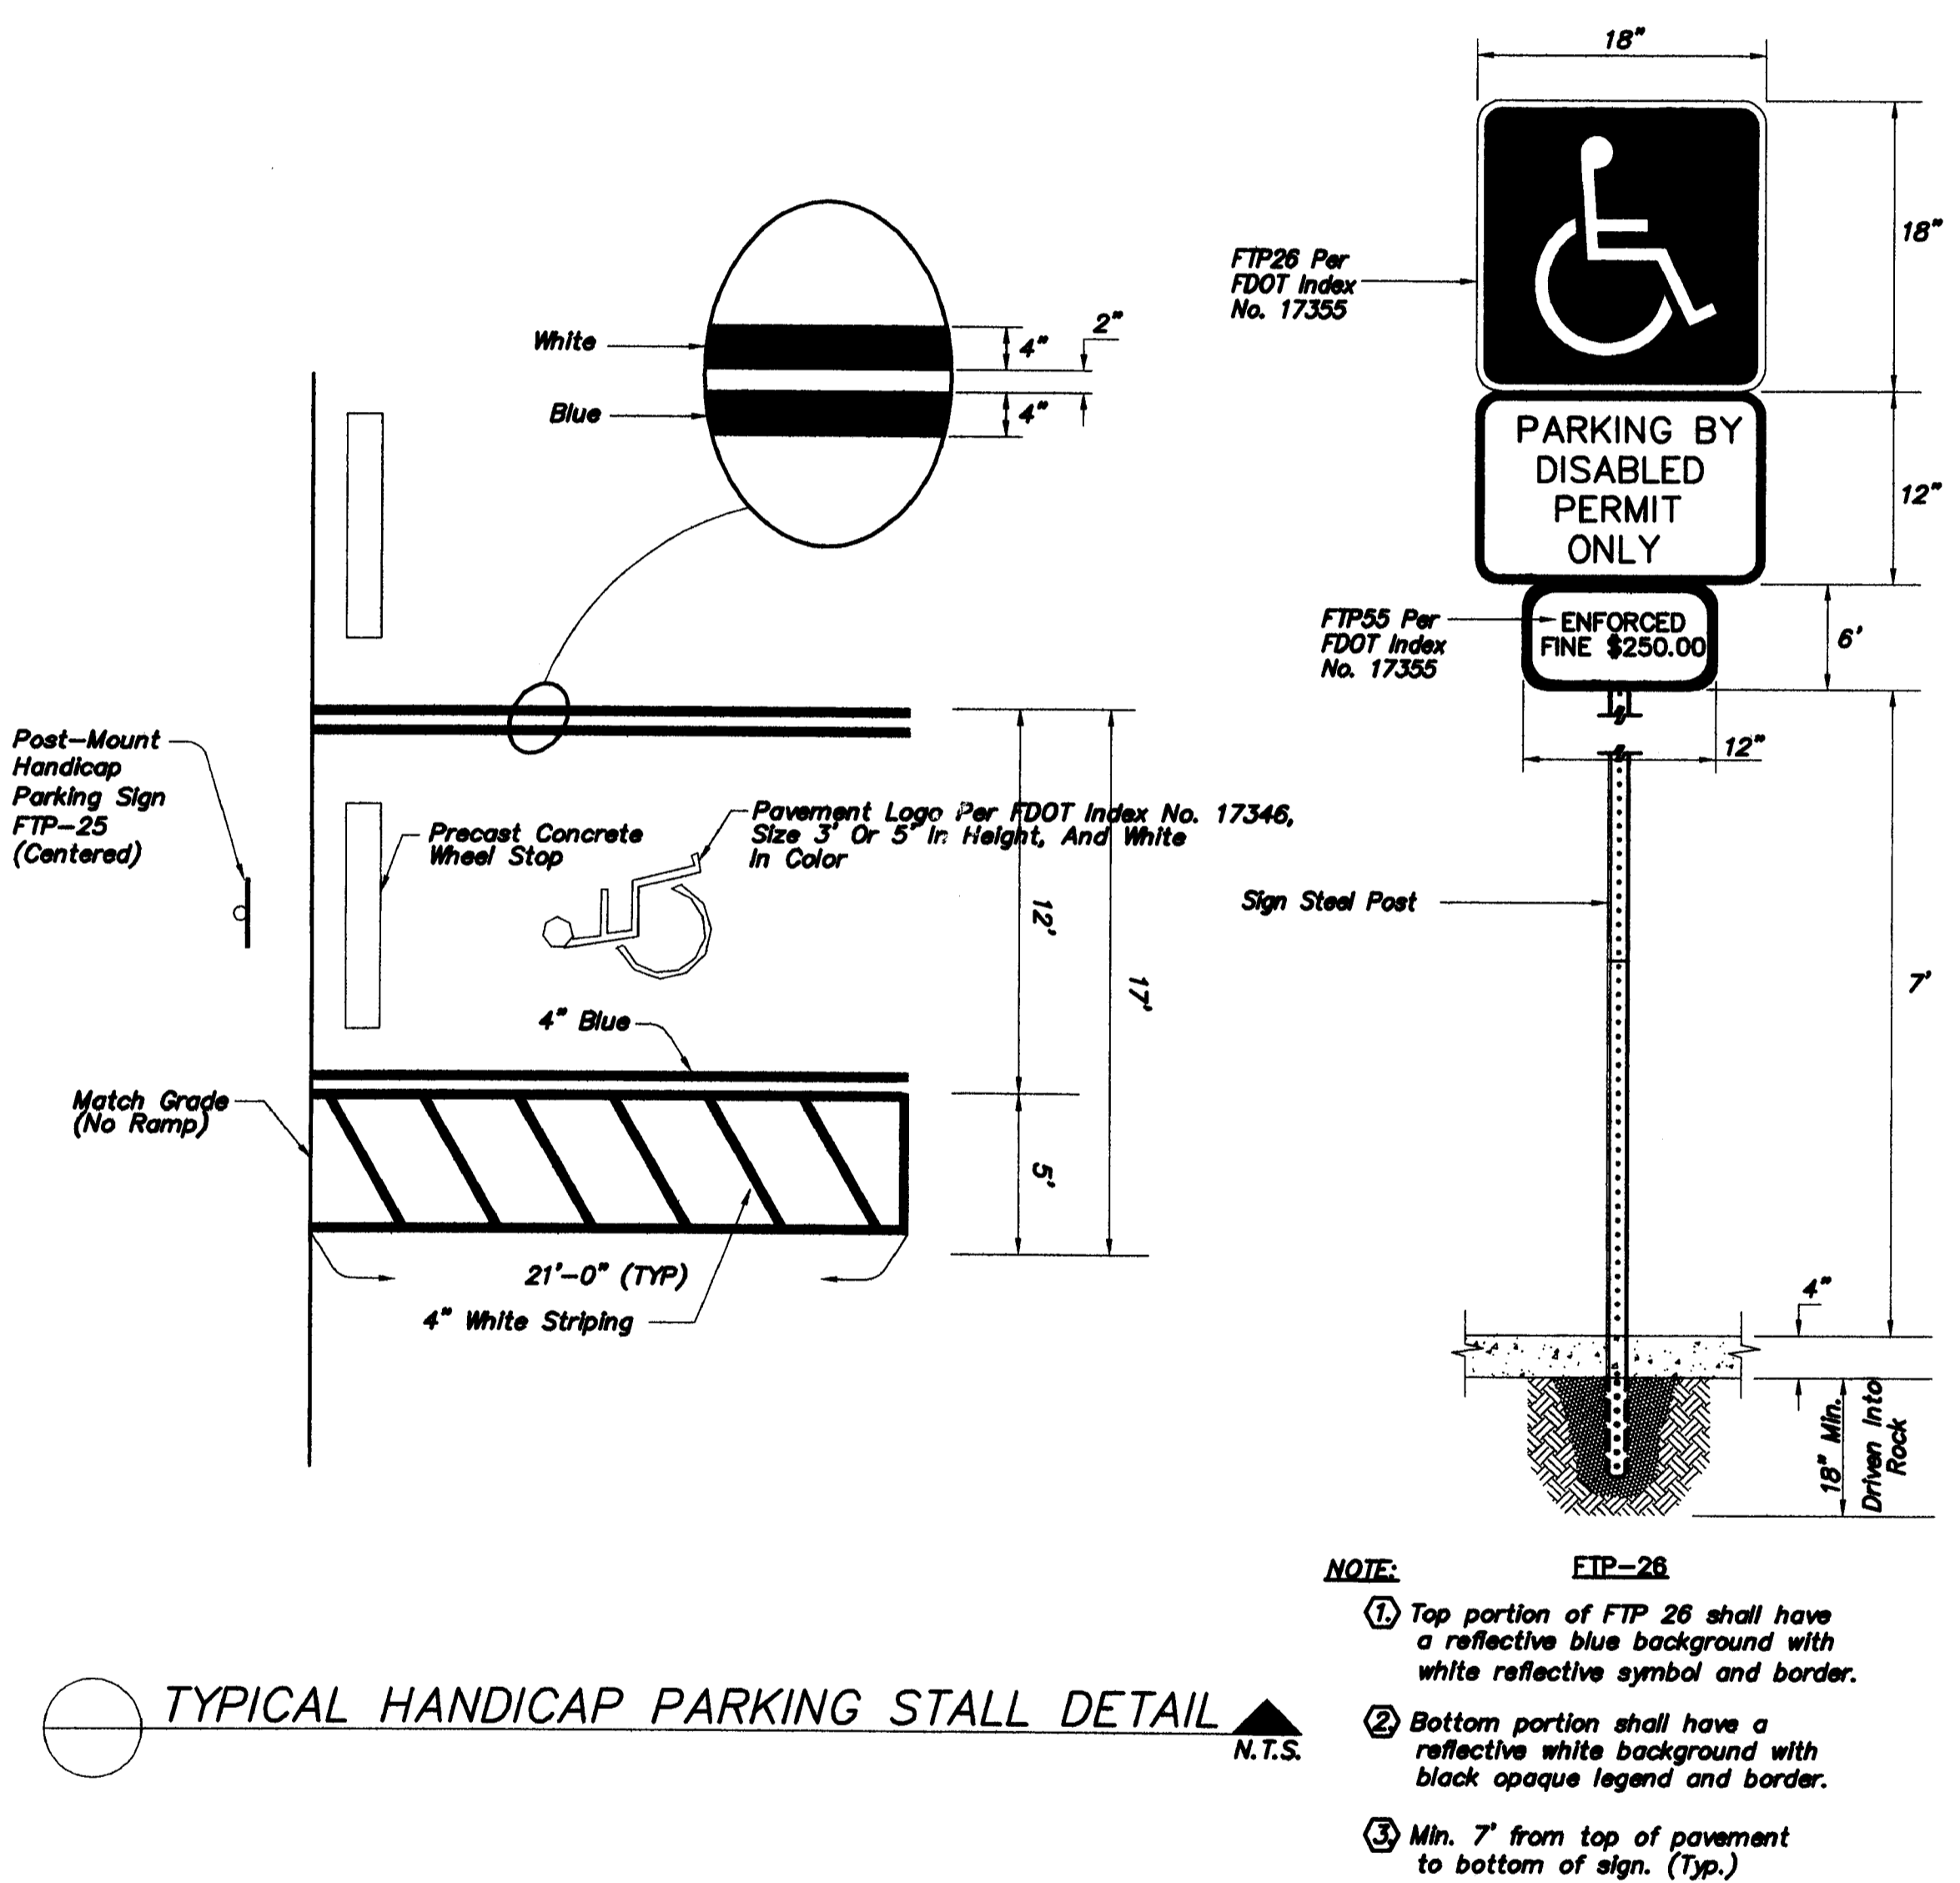

SAWGRASS BOULEVARD

LYONS ROAD