


# THE VILLAGE OF MARBELLA


KEYPLAN N.T.S.

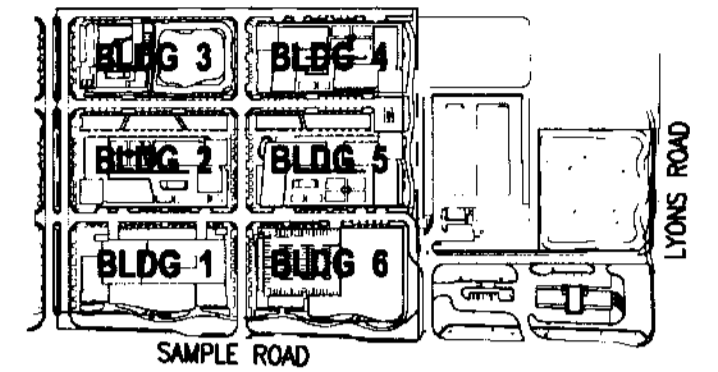

REVISIONS		
NO.	DESCRIPTION	ISSUE DATE

**ISSUED FOR SITE SUBMISSION**

NORTH SEAL

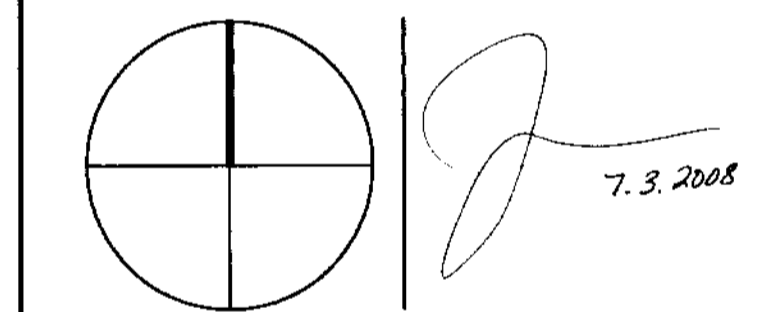

**ADD Inc** Architecture Interior Planning

One Wynnton Tower  
Suite 1070  
Two South  
Wynnton Boulevard  
Miami, FL 33191  
T. 305.482.5700  
F. 305.482.5770  
www.addinc.com

Cambridge Miami

JOB NUMBER: 06127.03

CHECKED BY: TJB

ISSUE DATE: 07/03/08

SCALE: 1"=80'-0"


SHEET TITLE

**Right of Way  
Diagrams for  
Schemes A  
and B**


SHEET NUMBER

**MP.003A**

COPYRIGHT ADD INC 2008

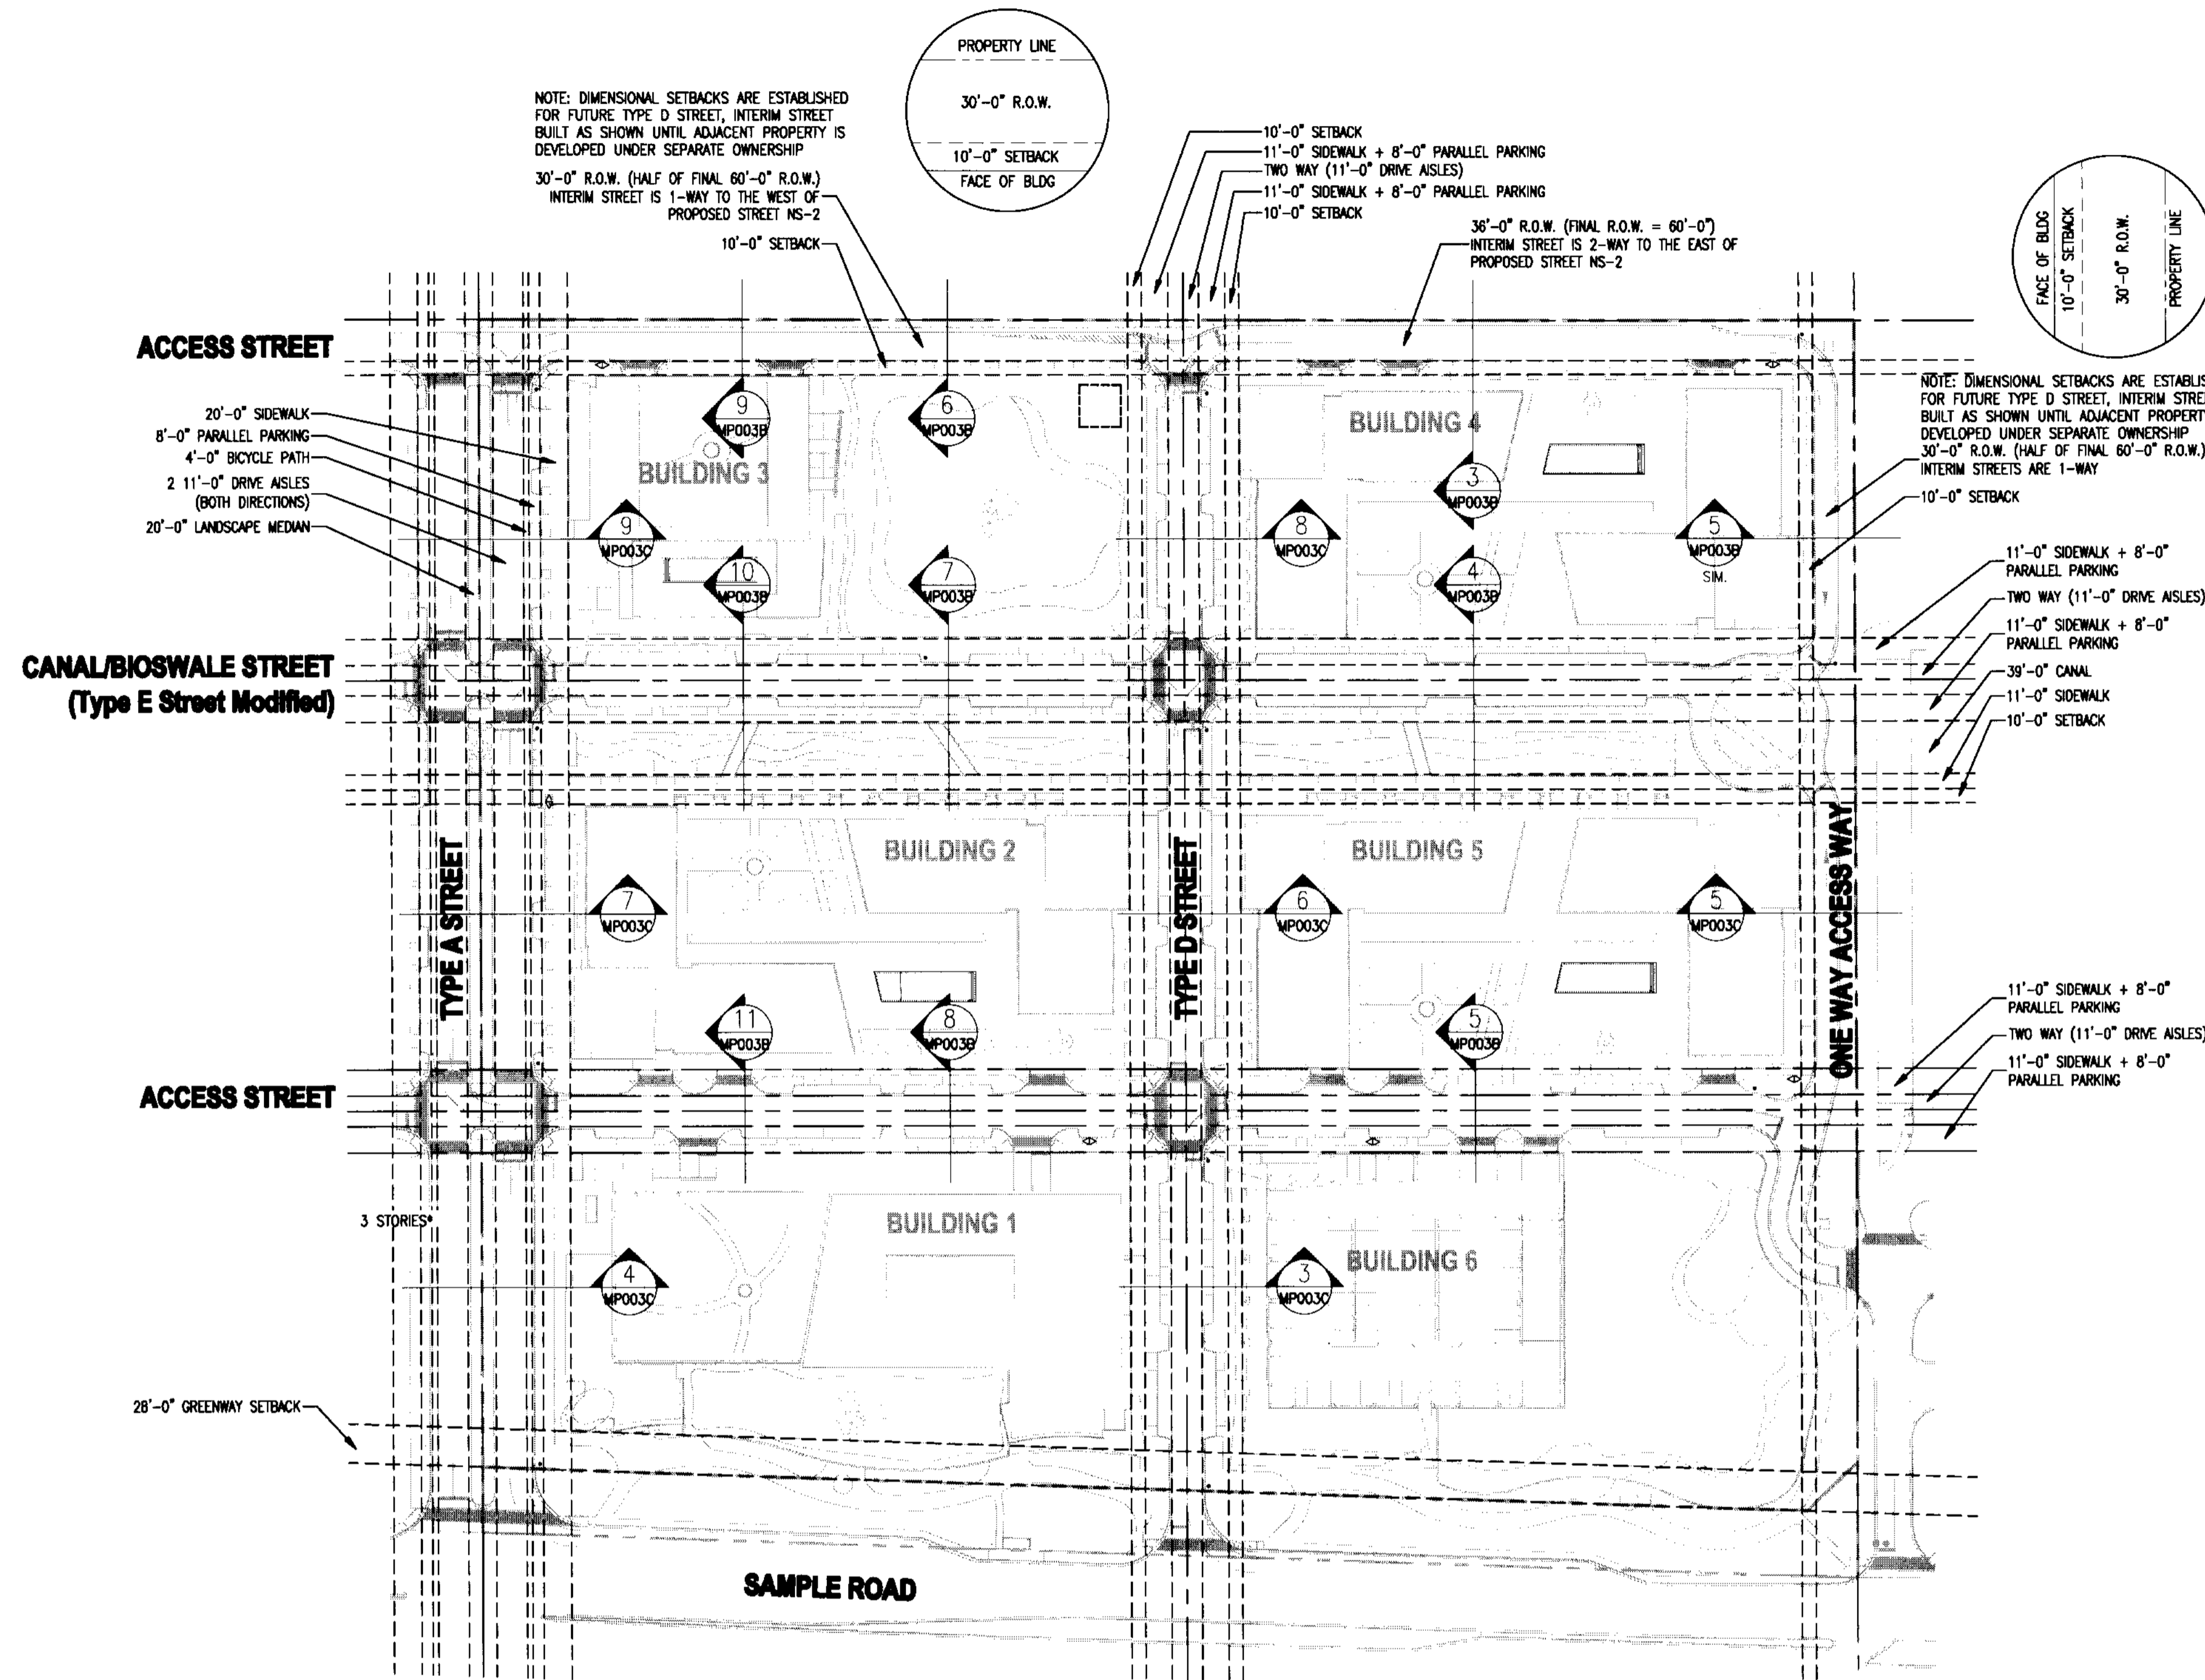

1 OVERALL RIGHT OF WAY PLAN OPTION A  
SCALE: 1" = 80'-0"

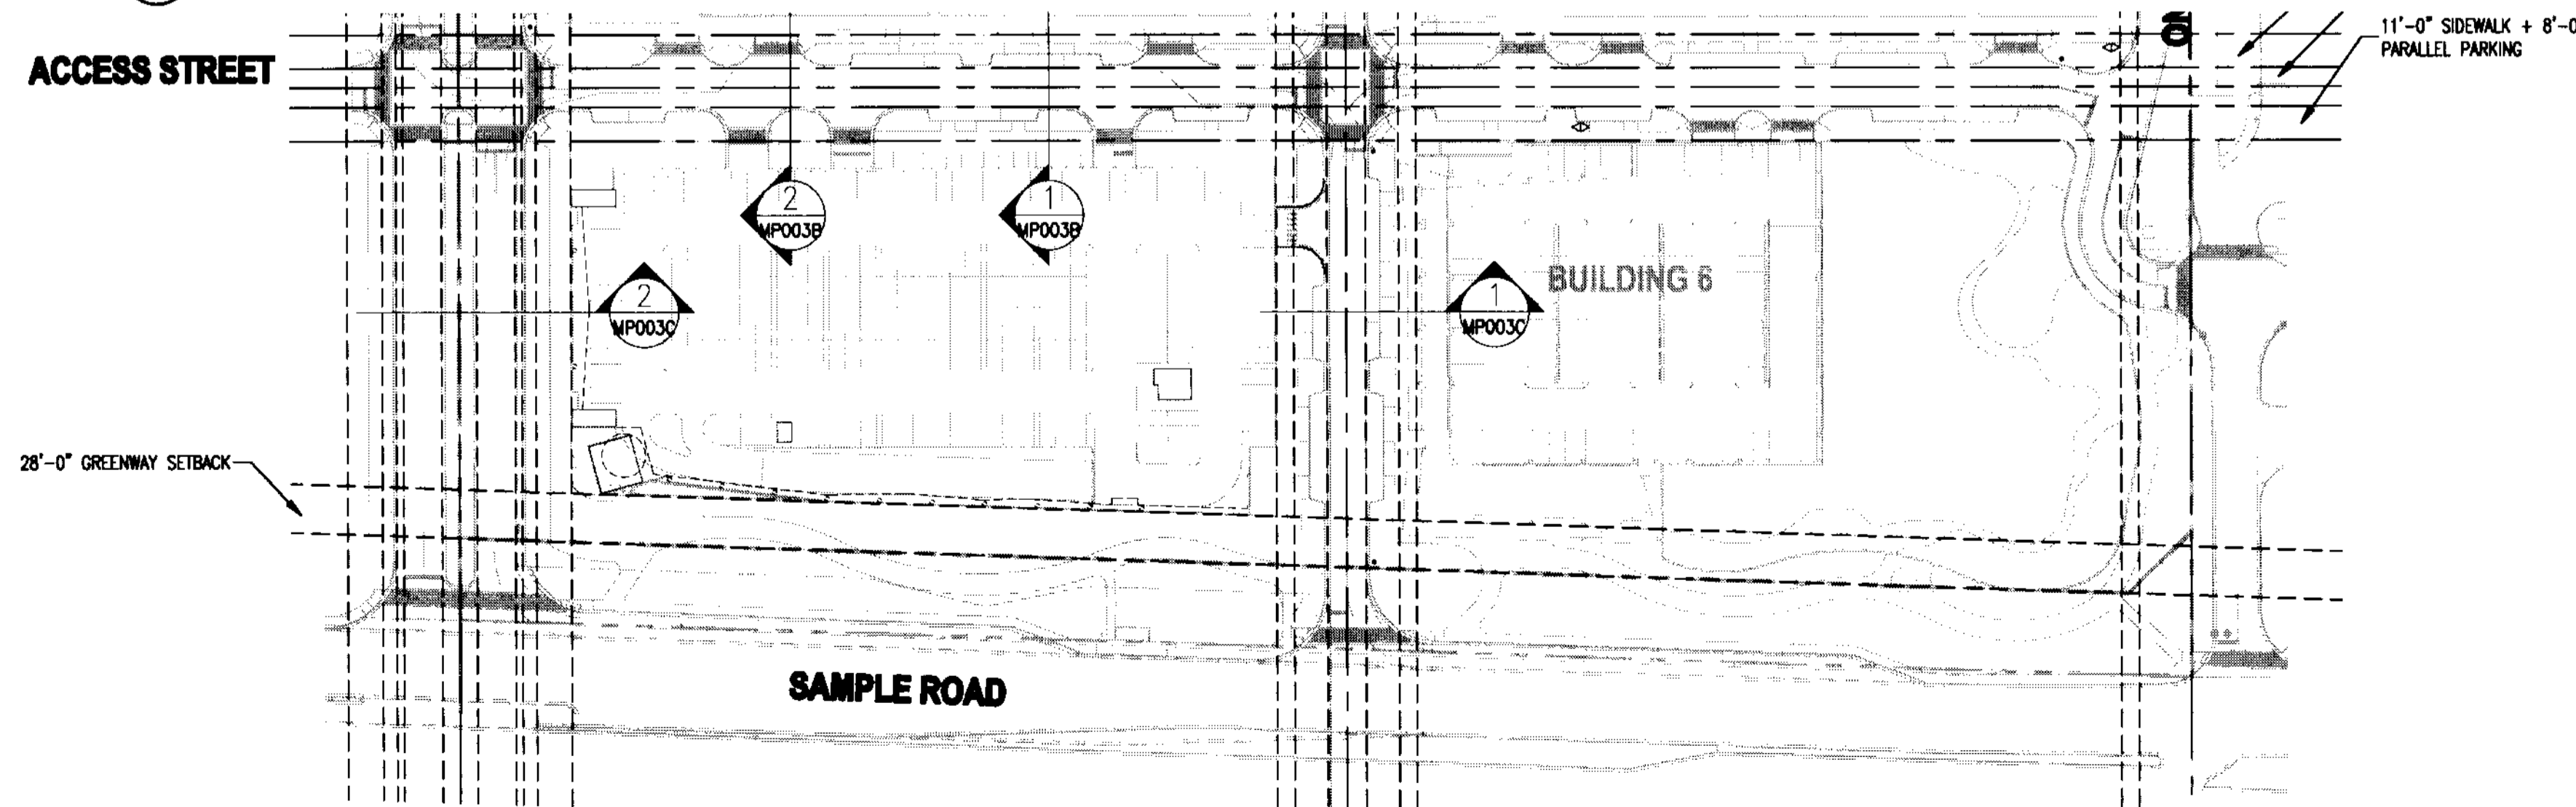

2 OVERALL RIGHT OF WAY PLAN OPTION B  
SCALE: 1" = 80'-0"