


THE VILLAGE OF MARBELLA

KEYPLAN N.T.S.

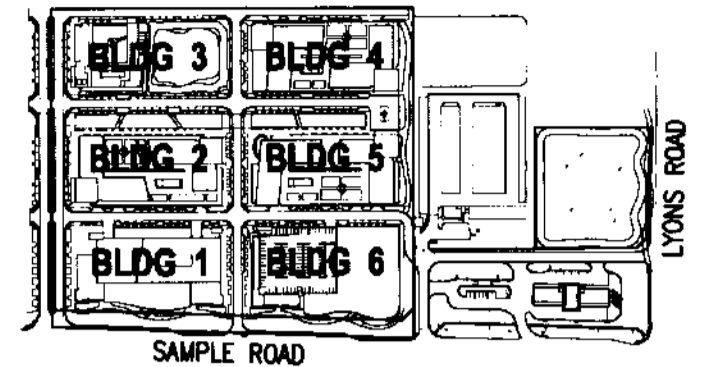

REVISIONS

NO.	DESCRIPTION	ISSUE DATE

ISSUED FOR SITE SUBMISSION

NORTH SEAL

ADD Inc Architecture Interior Planning

One Beacon Tower
Suite 1670
Two South
Beacon Boulevard
Miami, FL 33151
T. 305.462.8700
F. 305.462.8770
www.addinc.com

Cambridge Miami

JOB NUMBER: 06127.03
 CHECKED BY: TJB
 ISSUE DATE: 07/03/08
 SCALE: 1"=40'-0"


SHEET TITLE

Partial Enlarged Geometric Control Plan


SHEET NUMBER

MP.102


COPYRIGHT ADD INC 2008

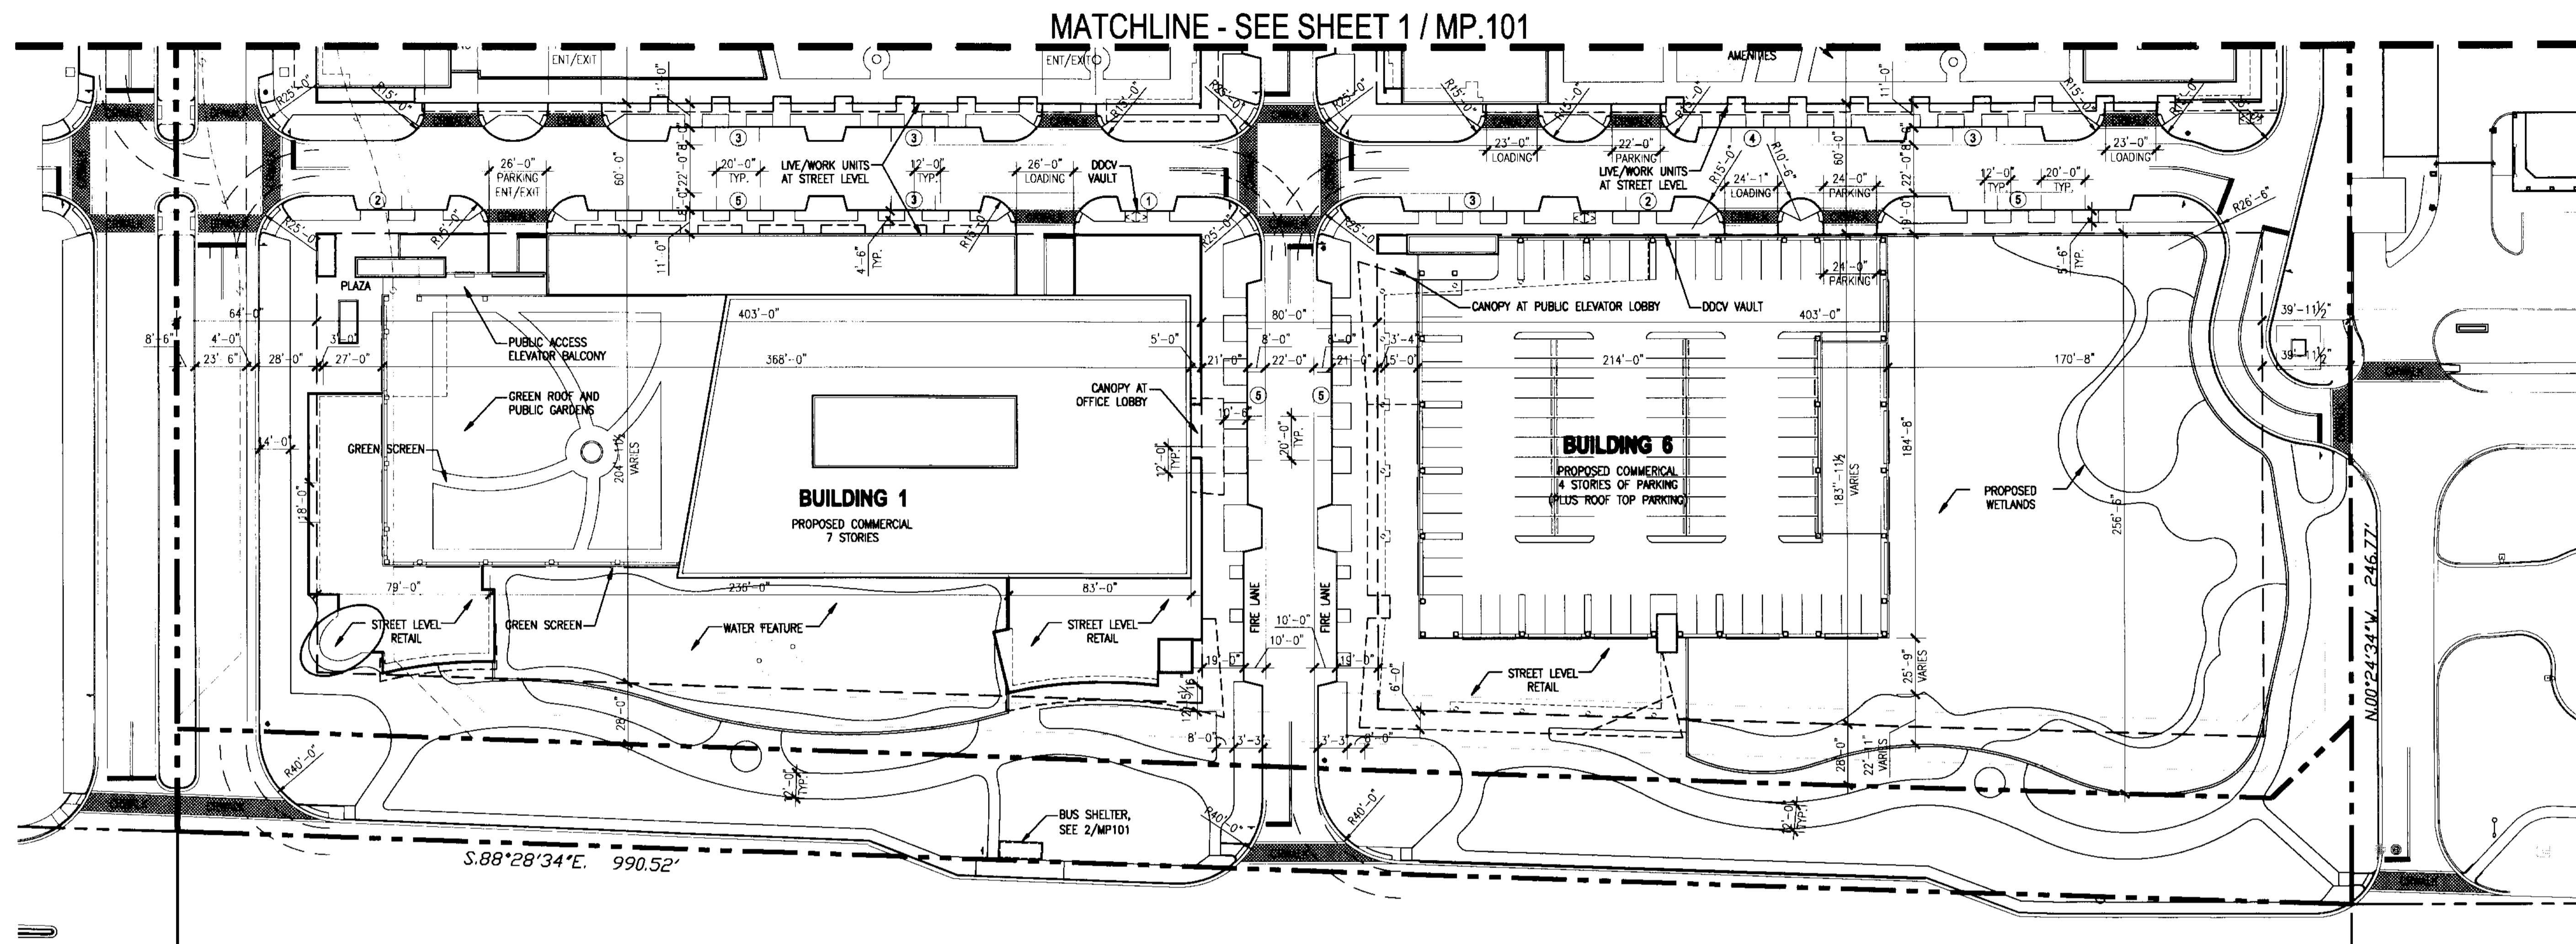

3 PARTIAL ENLARGED GEOMETRIC CONTROL PLAN
SCALE: 1" = 40'-0"

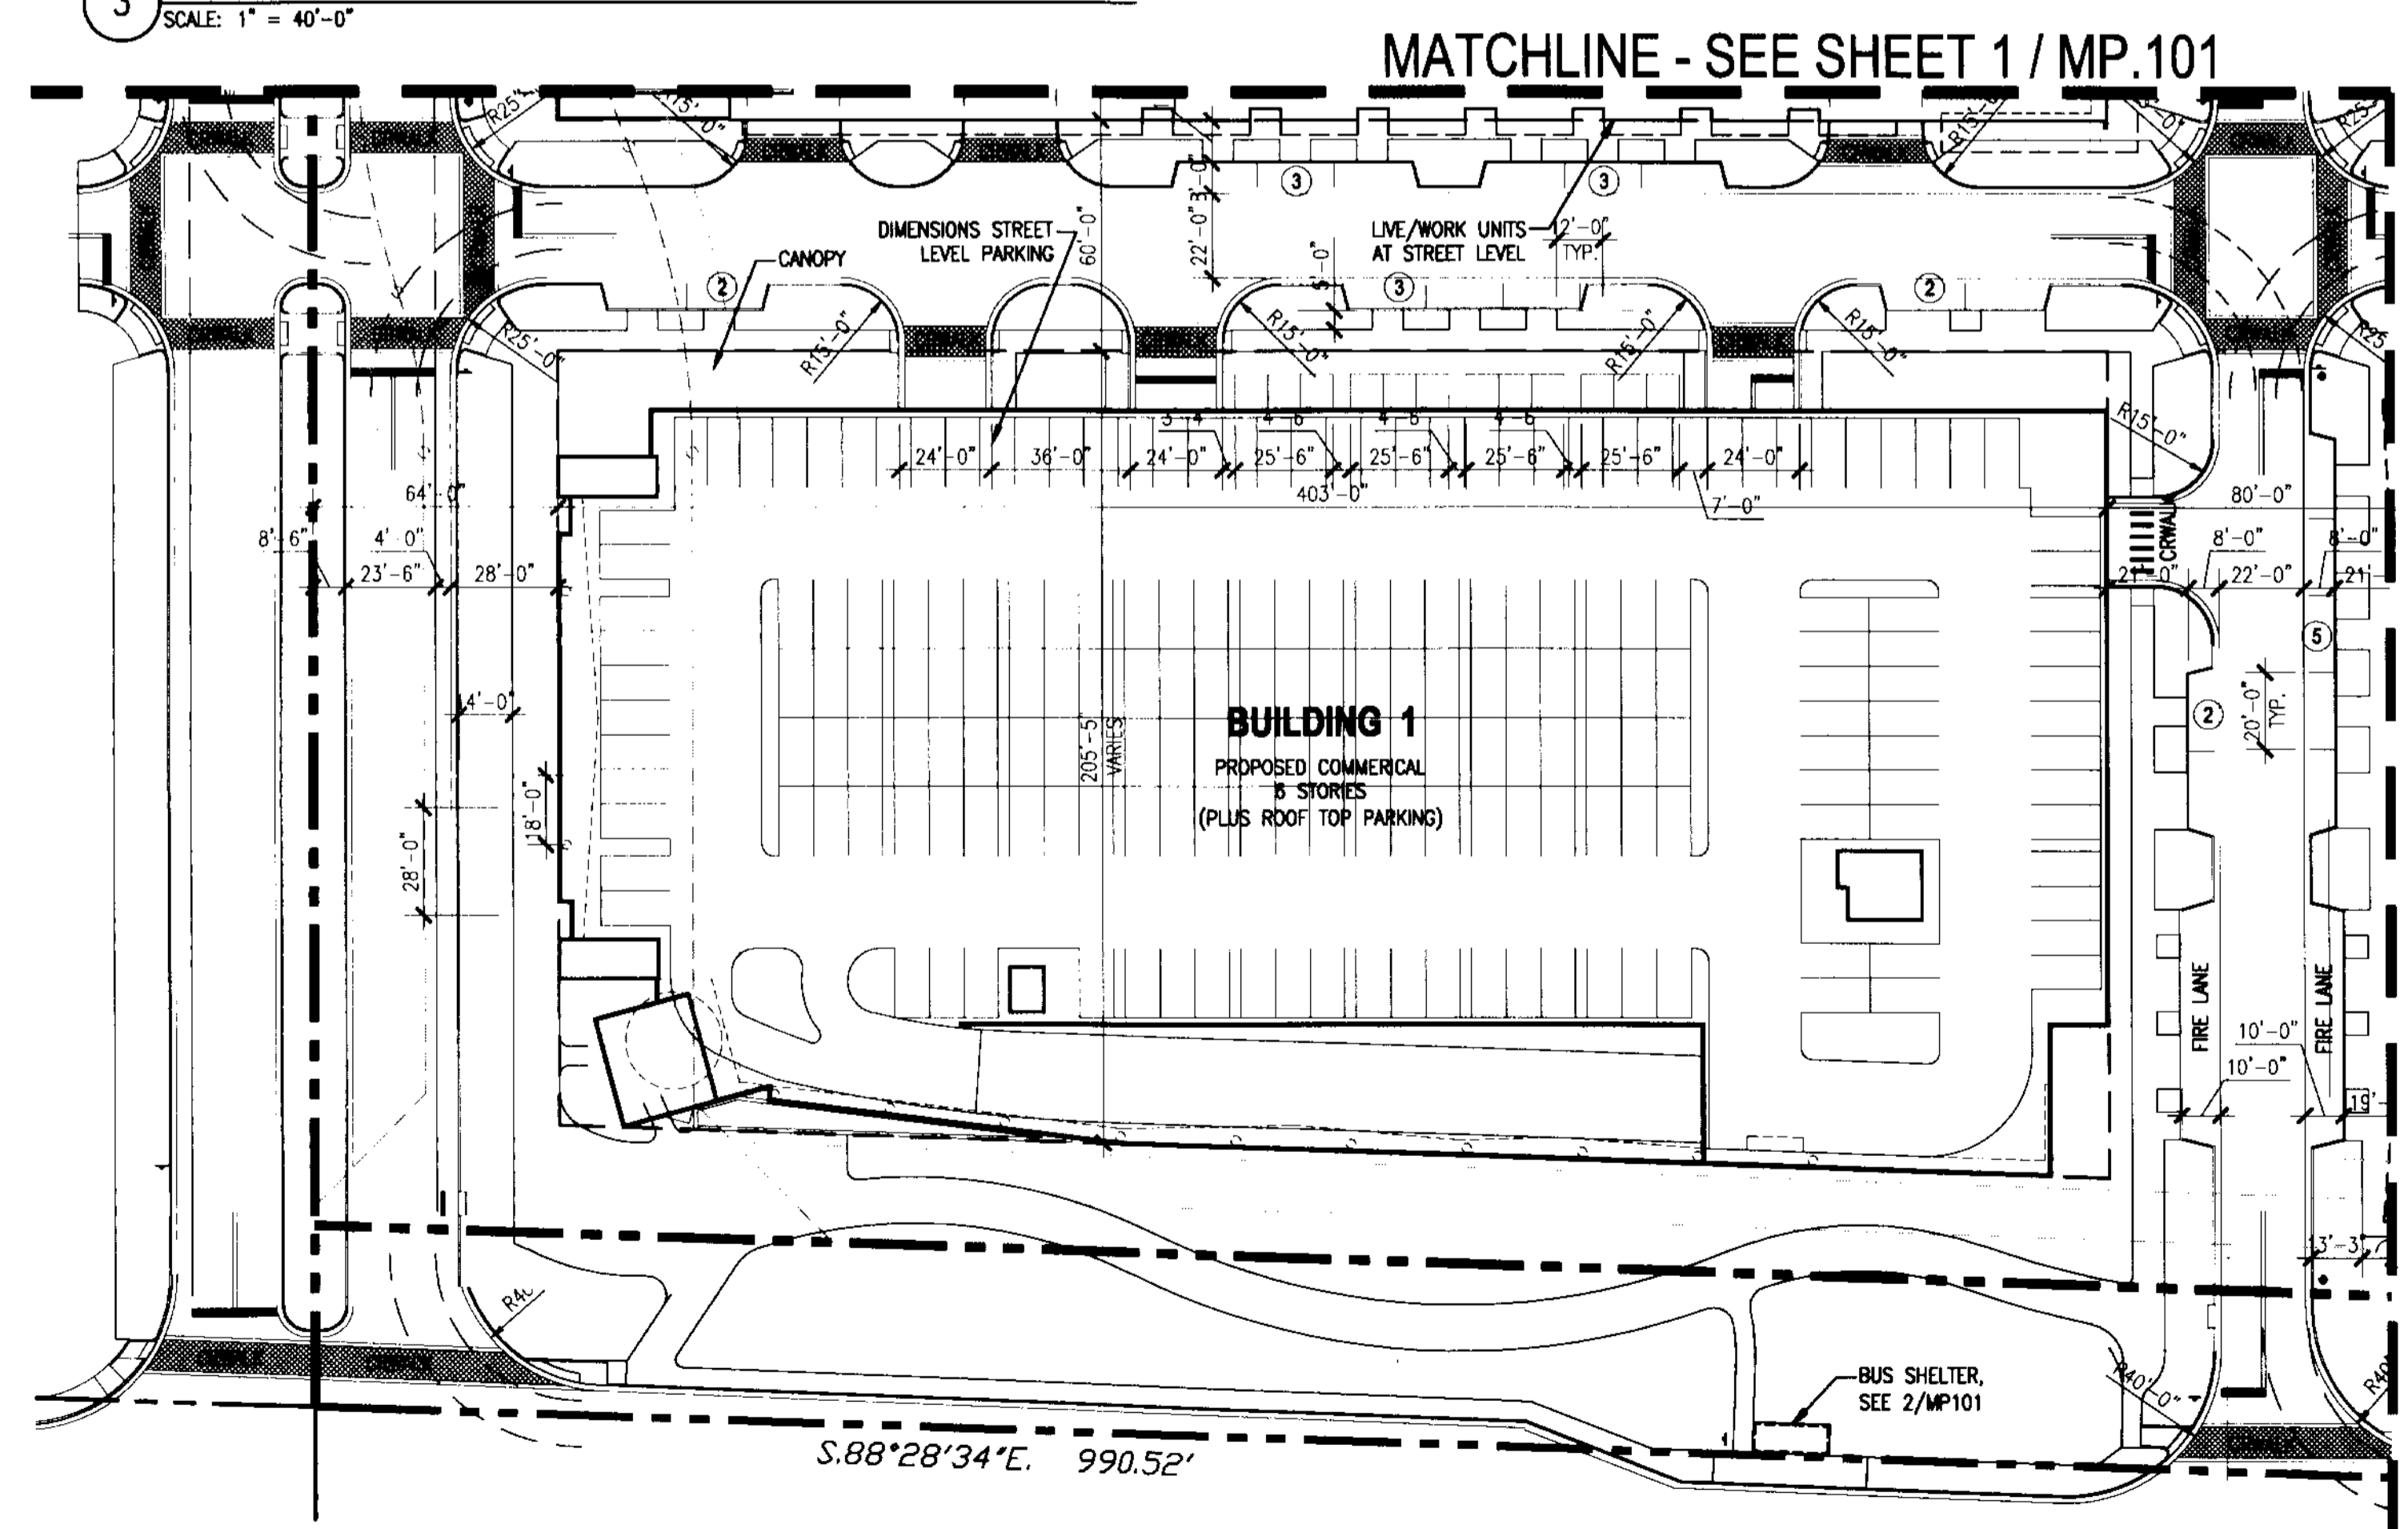

2 PARTIAL ENLARGED GEOMETRIC CONTROL PLAN - DEALERSHIP OPTION B
SCALE: 1" = 40'-0"

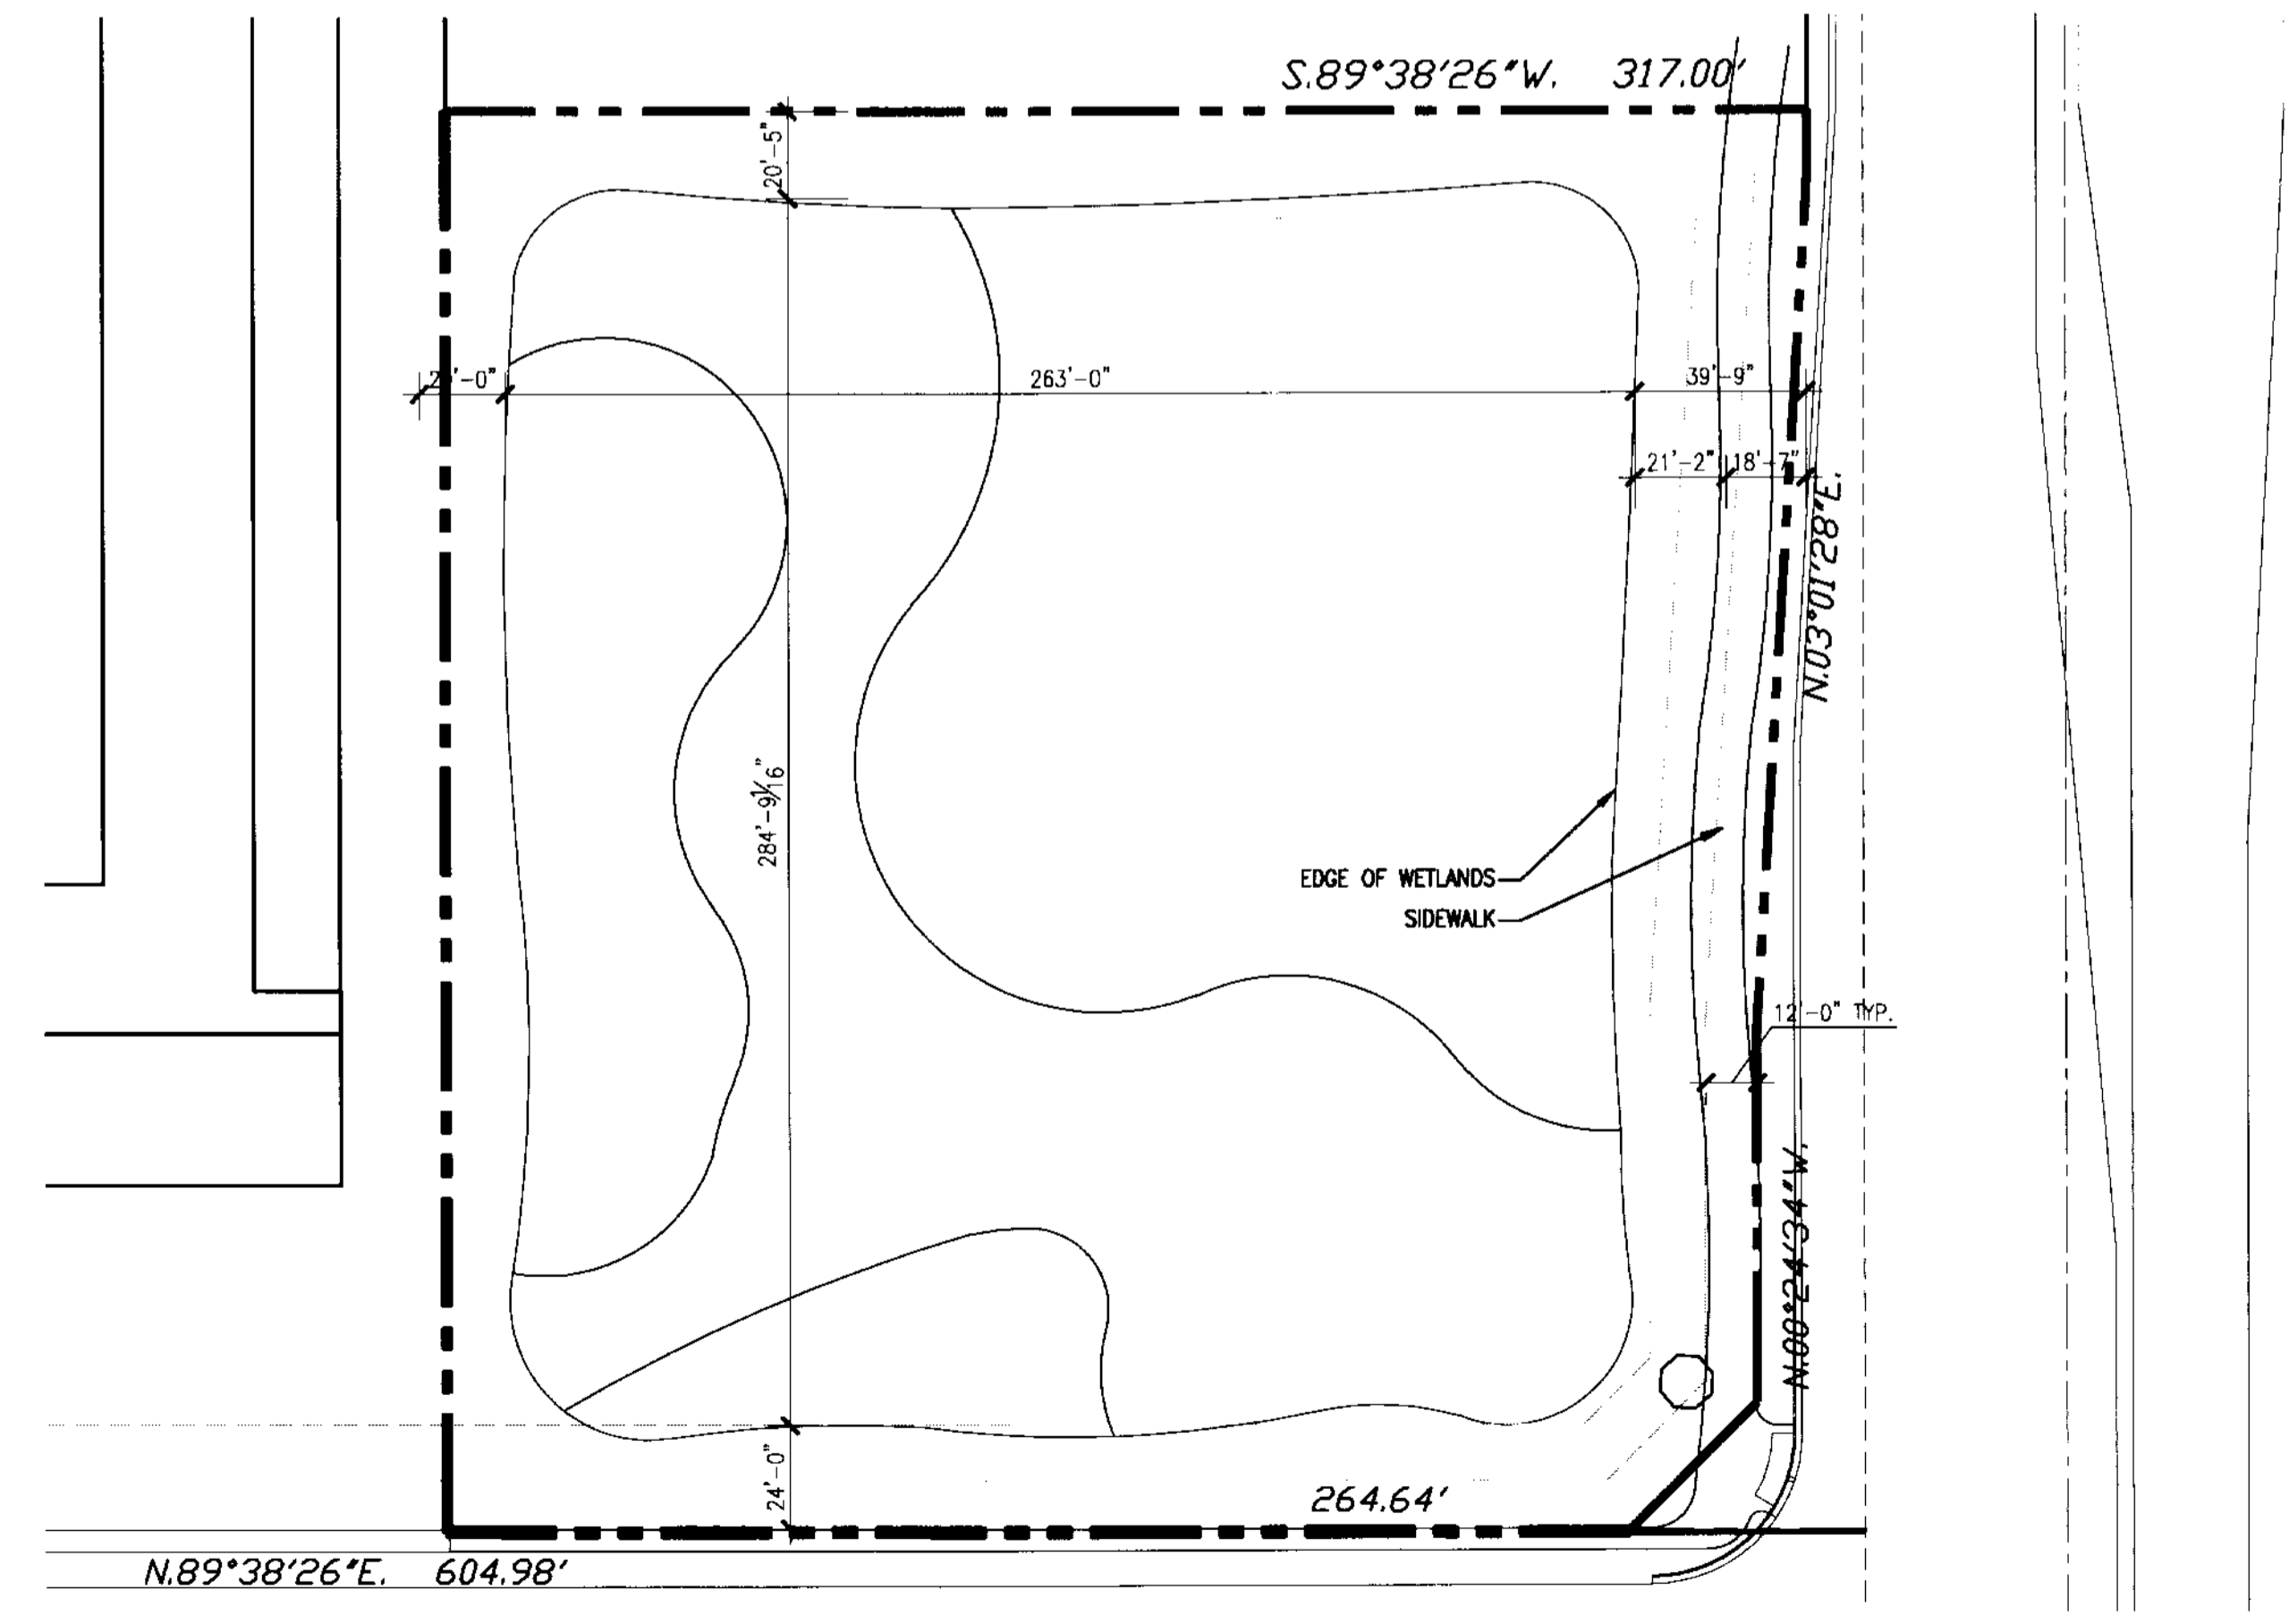

1 PARTIAL ENLARGED GEOMETRIC CONTROL PLAN
SCALE: 1" = 40'-0"