
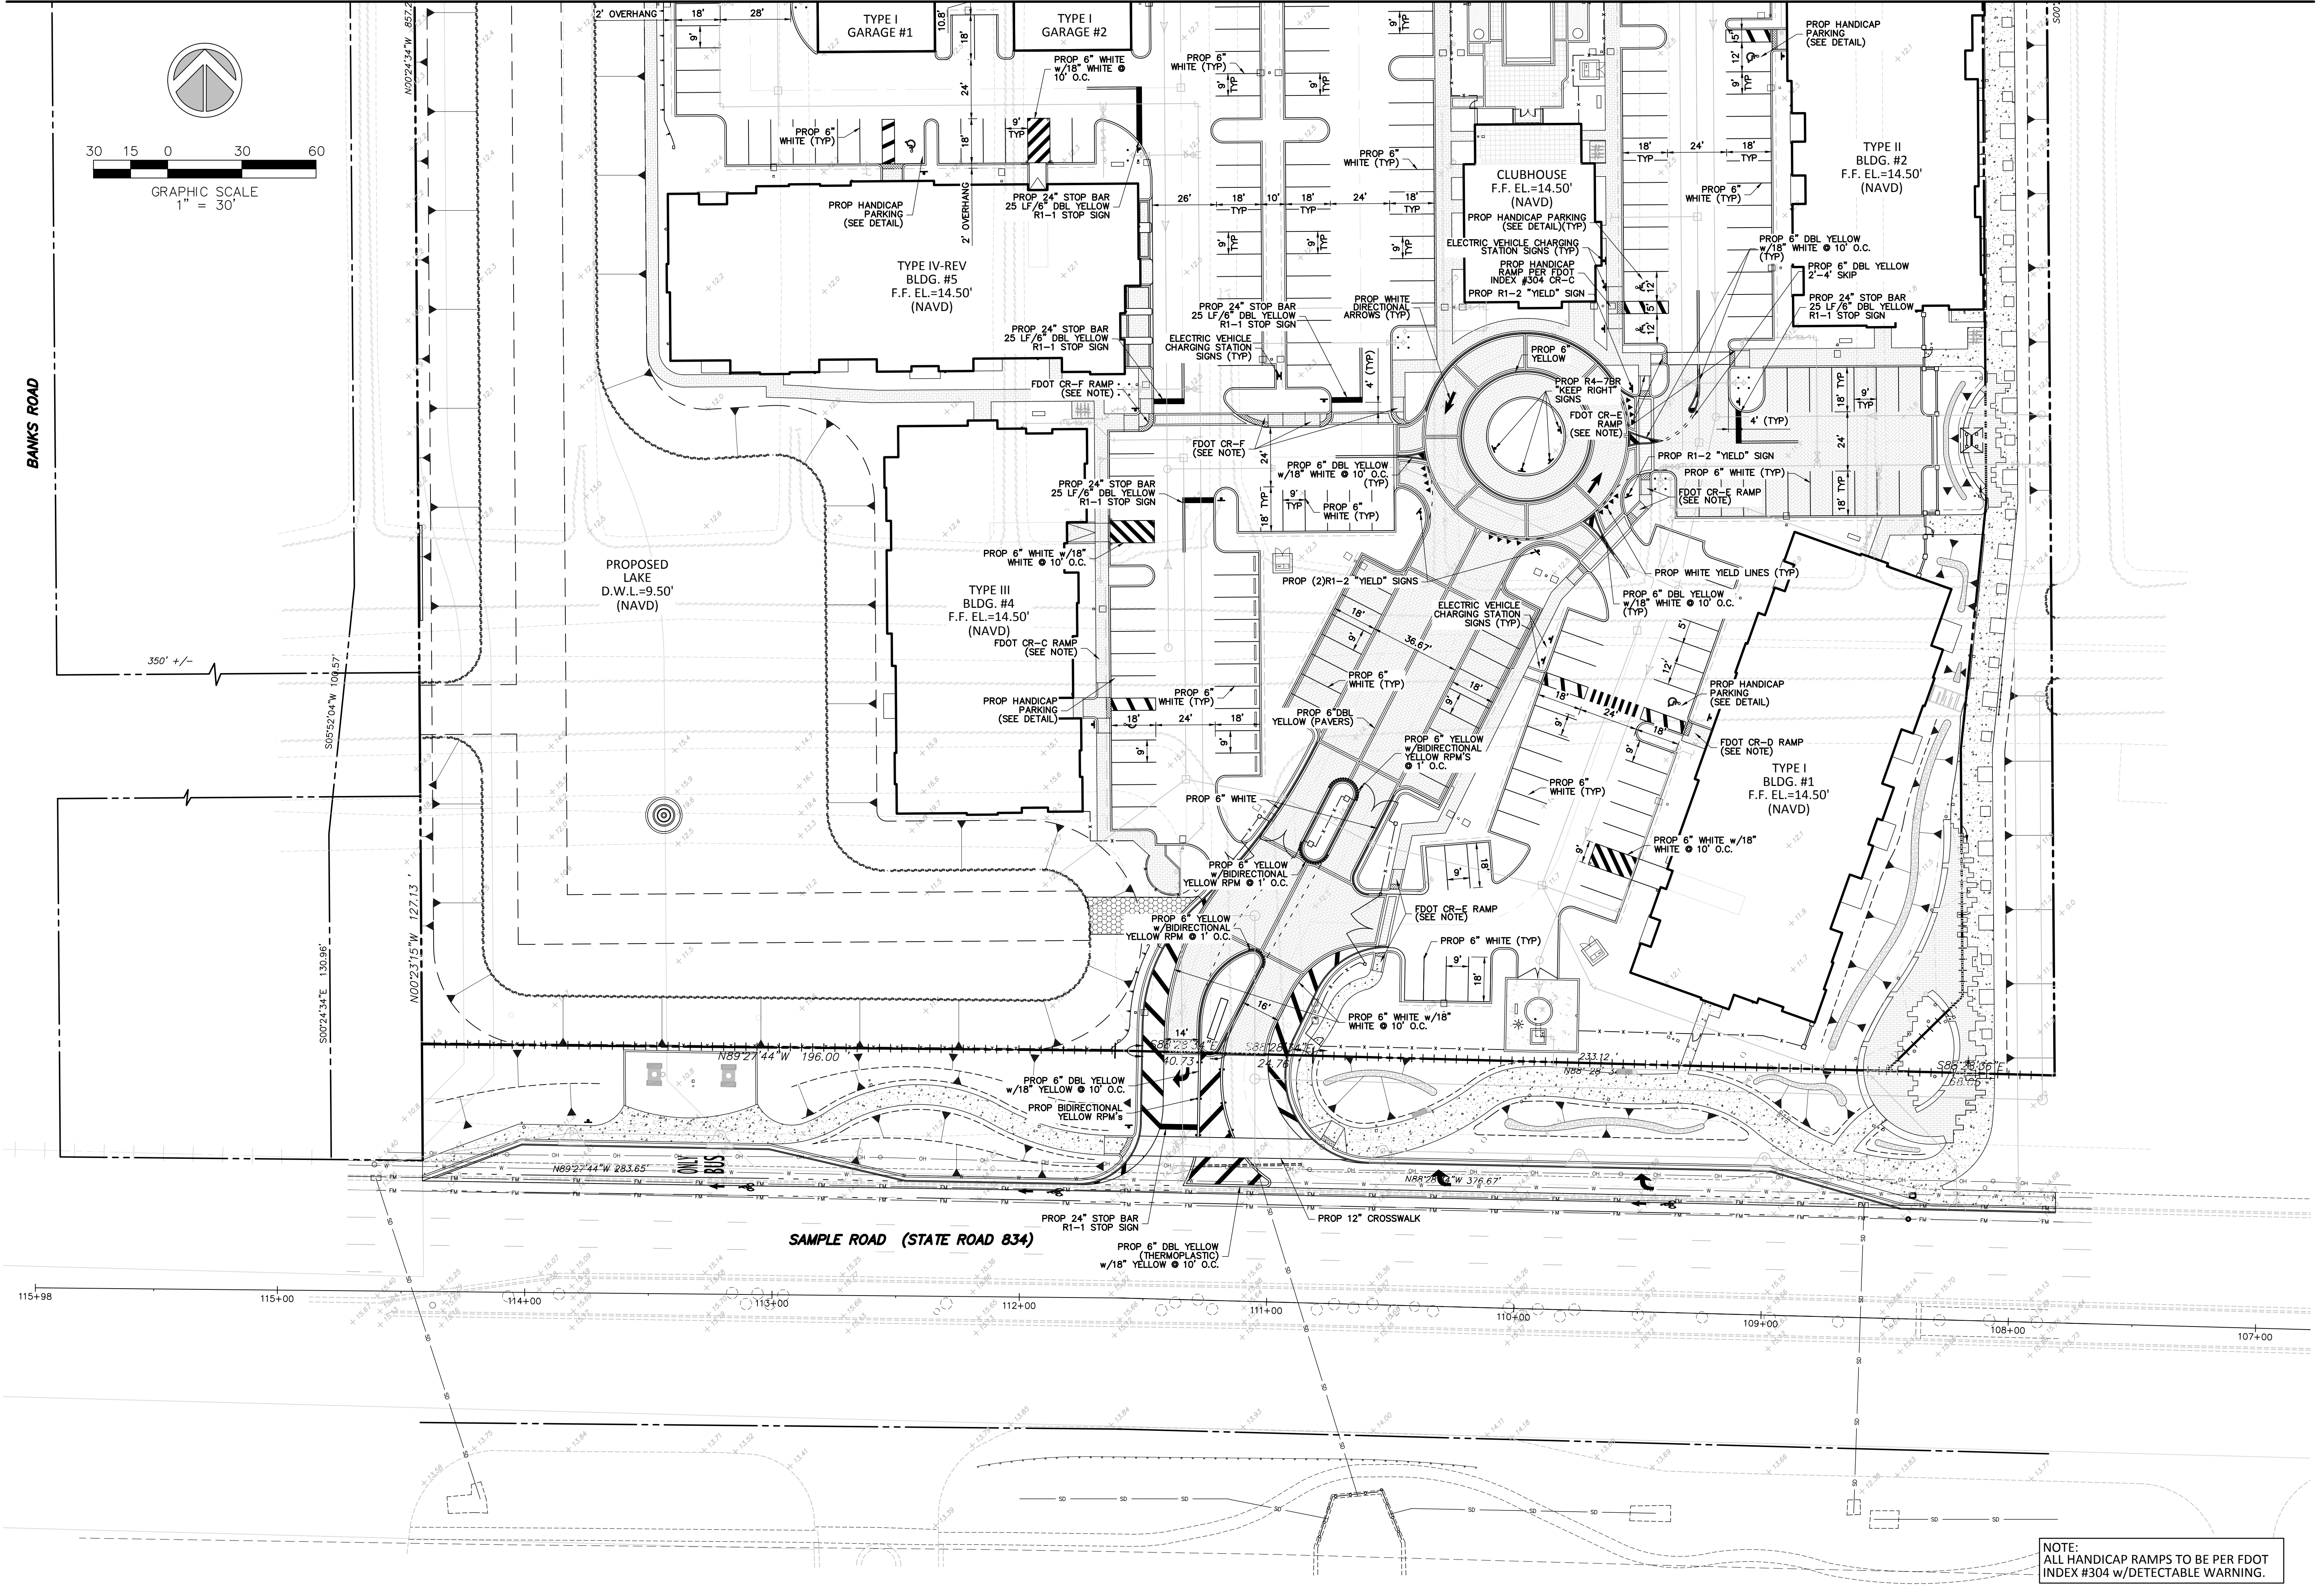


MATCHLINE SEE SHEET PMS2 FOR CONTINUATION

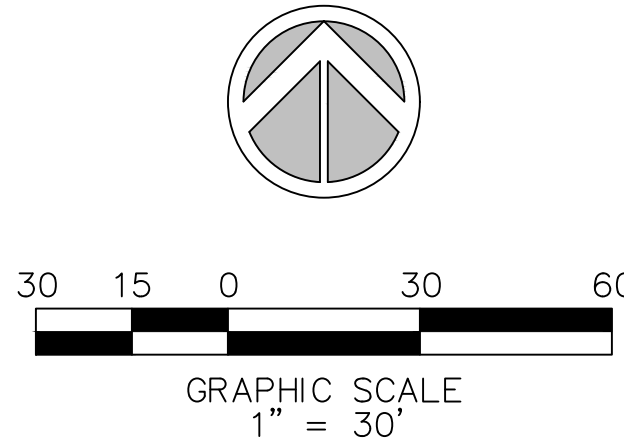

NOTE:
ALL HANDICAP RAMPS TO BE PER FDOT
INDEX #304 w/DETECTABLE WARNING.

FILE: K:\PROJECTS\15-xxx\15-3715\dwg\3715pms.dwg
PLOT DATE: 1/20/2016 4:19 PM BY: Andy Venneman
LAYOUT: [C-3.1]

Sun-Tech Engineering, Inc.
Engineers - Planners - Surveyors

TECH

1600 West Oakland Park Boulevard
FL. Lauderdale, FL 33311
www.suntecheng.com

Certificate of Auth. # 7097
Phone (954)777-3123
Fax (954)777-3114

NO.	DATE	REVISIONS DESCRIPTION

MIDTOWN RESIDENCES
@ COCONUT CREEK

FLORIDA
COCONUT CREEK

PAVEMENT MARKING
& SIGNAGE PLAN

DATE:
Oct. 2015

SCALE:
1" = 30'

DESIGNED BY:
C.R.L.

DRAWN BY:
A.E.V.

JOB NUMBER
15-3715

SHEET No.
C-3.1

SEAL

Jan 20 2016
CLIFFORD R. LOUTAN, P.E.
FL. REG. NO. 56890