



MATCHLINE SEE SHEET WS2 FOR CONTINUATION

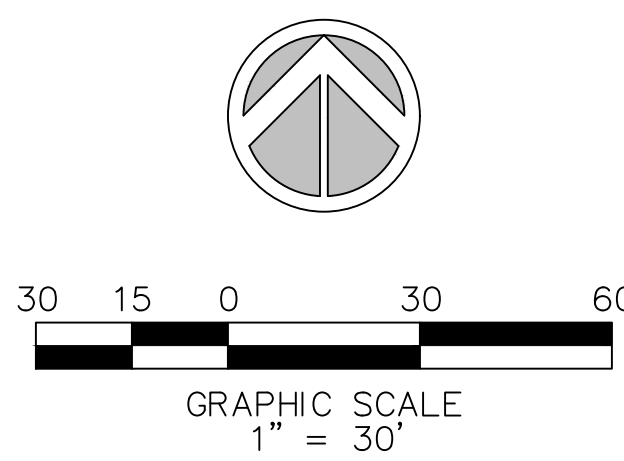

BANKS ROAD

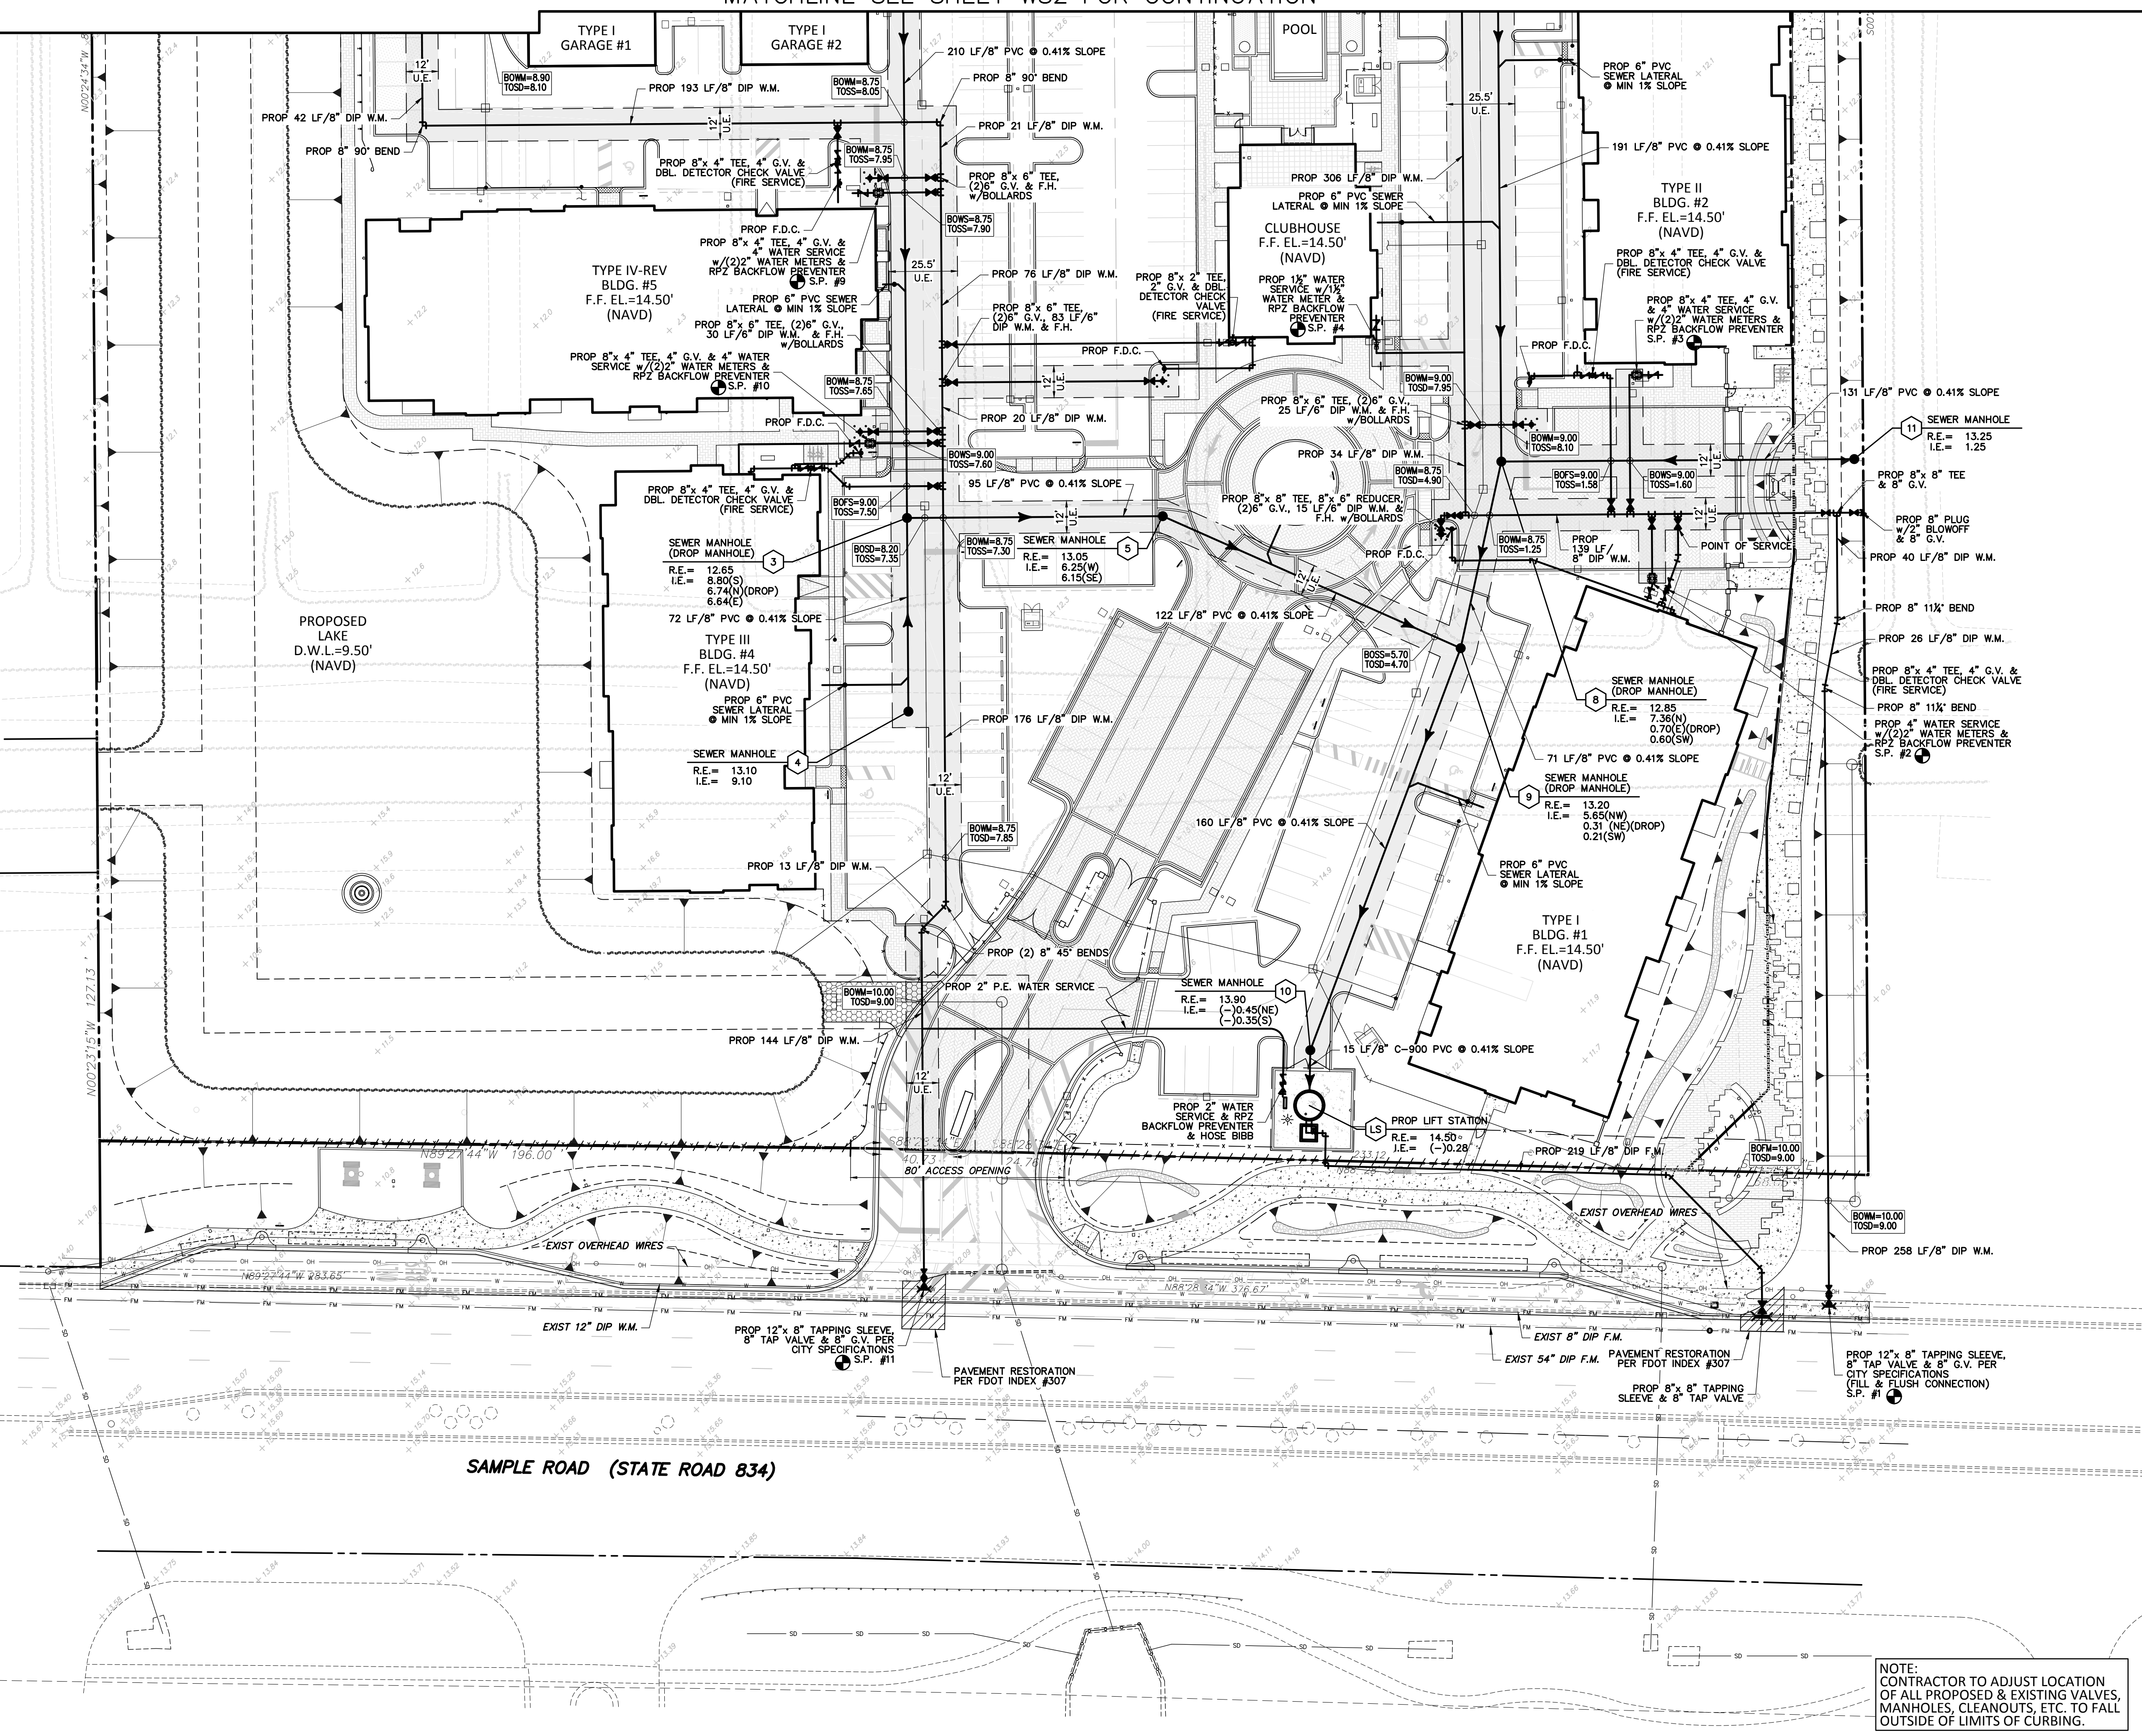

**WATER & SEWER LEGEND**

- DOUBLE WATER METER SERVICE
- SINGLE WATER METER SERVICE
- LENGTH, SIZE & TYPE OF WATER MAIN
- FIRE HYDRANT, GATE VALVE & TEE ASSEMBLY
- PROPOSED GATE VALVE
- PROPOSED CHECK VALVE
- BACTERIOLOGICAL SAMPLING POINT
- 8" W.M. - EXISTING OR FUTURE UTILITIES
- DRAINAGE STRUCTURE w/PIPE
- D.I.P. PIPE
- R.E.
- I.E.
- MANHOLE DESIGNATION
- LENGTH & SLOPE OF PIPE
- DOUBLE SEWER LATERAL
- SINGLE SEWER LATERAL
- CLEAN OUT TO GRADE
- PROP LIGHT POLE

SAMPLE ROAD (STATE ROAD 834)

NOTE: CONTRACTOR TO ADJUST LOCATION OF ALL PROPOSED & EXISTING VALVES, MANHOLES, CLEANOUTS, ETC. TO FALL OUTSIDE OF LIMITS OF CURBING.

FILE: K:\PROJECTS\15-xxx\15-3715\dwg\3715ws.dwg  
PLOT DATE: 1/20/2016 4:19 PM BY: Andy Venneman  
LAYOUT: [-4-1]

**Sun-Tech Engineering, Inc.**  
Engineers - Planners - Surveyors

**TECH**

1600 West Oakland Park Boulevard  
FL. Lauderdale, FL 33311  
www.suntecheng.com

Certificate of Auth. # 7097  
Phone (954)777-3123  
Fax (954)777-3114

REVISIONS

NO.	DATE	DESCRIPTION

MIDTOWN RESIDENCES  
@ COCONUT CREEK

FLORIDA  
COCONUT CREEK

WATER & SEWER PLAN

DATE:  
Jul. 2015

SCALE:  
1" = 30'

DESIGNED BY:  
C.R.L.

DRAWN BY:  
A.E.V.

JOB NUMBER  
15-3715

SHEET No.  
C-4.1

SEAL

Jan 20 2016  
CLIFFORD R. LOUTAN, P.E.  
FL. REG. NO. 56890