


WATER & SEWER LEGEND	
	DOUBLE WATER METER SERVICE
	SINGLE WATER METER SERVICE
	LENGTH, SIZE & TYPE OF WATER MAIN
	FIRE HYDRANT, GATE VALVE & TEE ASSEMBLY
	PROPOSED GATE VALVE
	PROPOSED CHECK VALVE
	BACTERIOLOGICAL SAMPLING POINT
	8" W.M.
	EXISTING OR FUTURE UTILITIES
	DRAINAGE STRUCTURE w/PIPE
	D.I.P. PIPE
	R.E.
	I.E.
	MANHOLE DESIGNATION
	MANHOLE G.E. = 0.00 I.E. = 0.00
	LENGTH & SLOPE OF PIPE
	DOUBLE SEWER LATERAL
	SINGLE SEWER LATERAL
	CLEAN OUT TO GRADE
	PROP LIGHT POLE

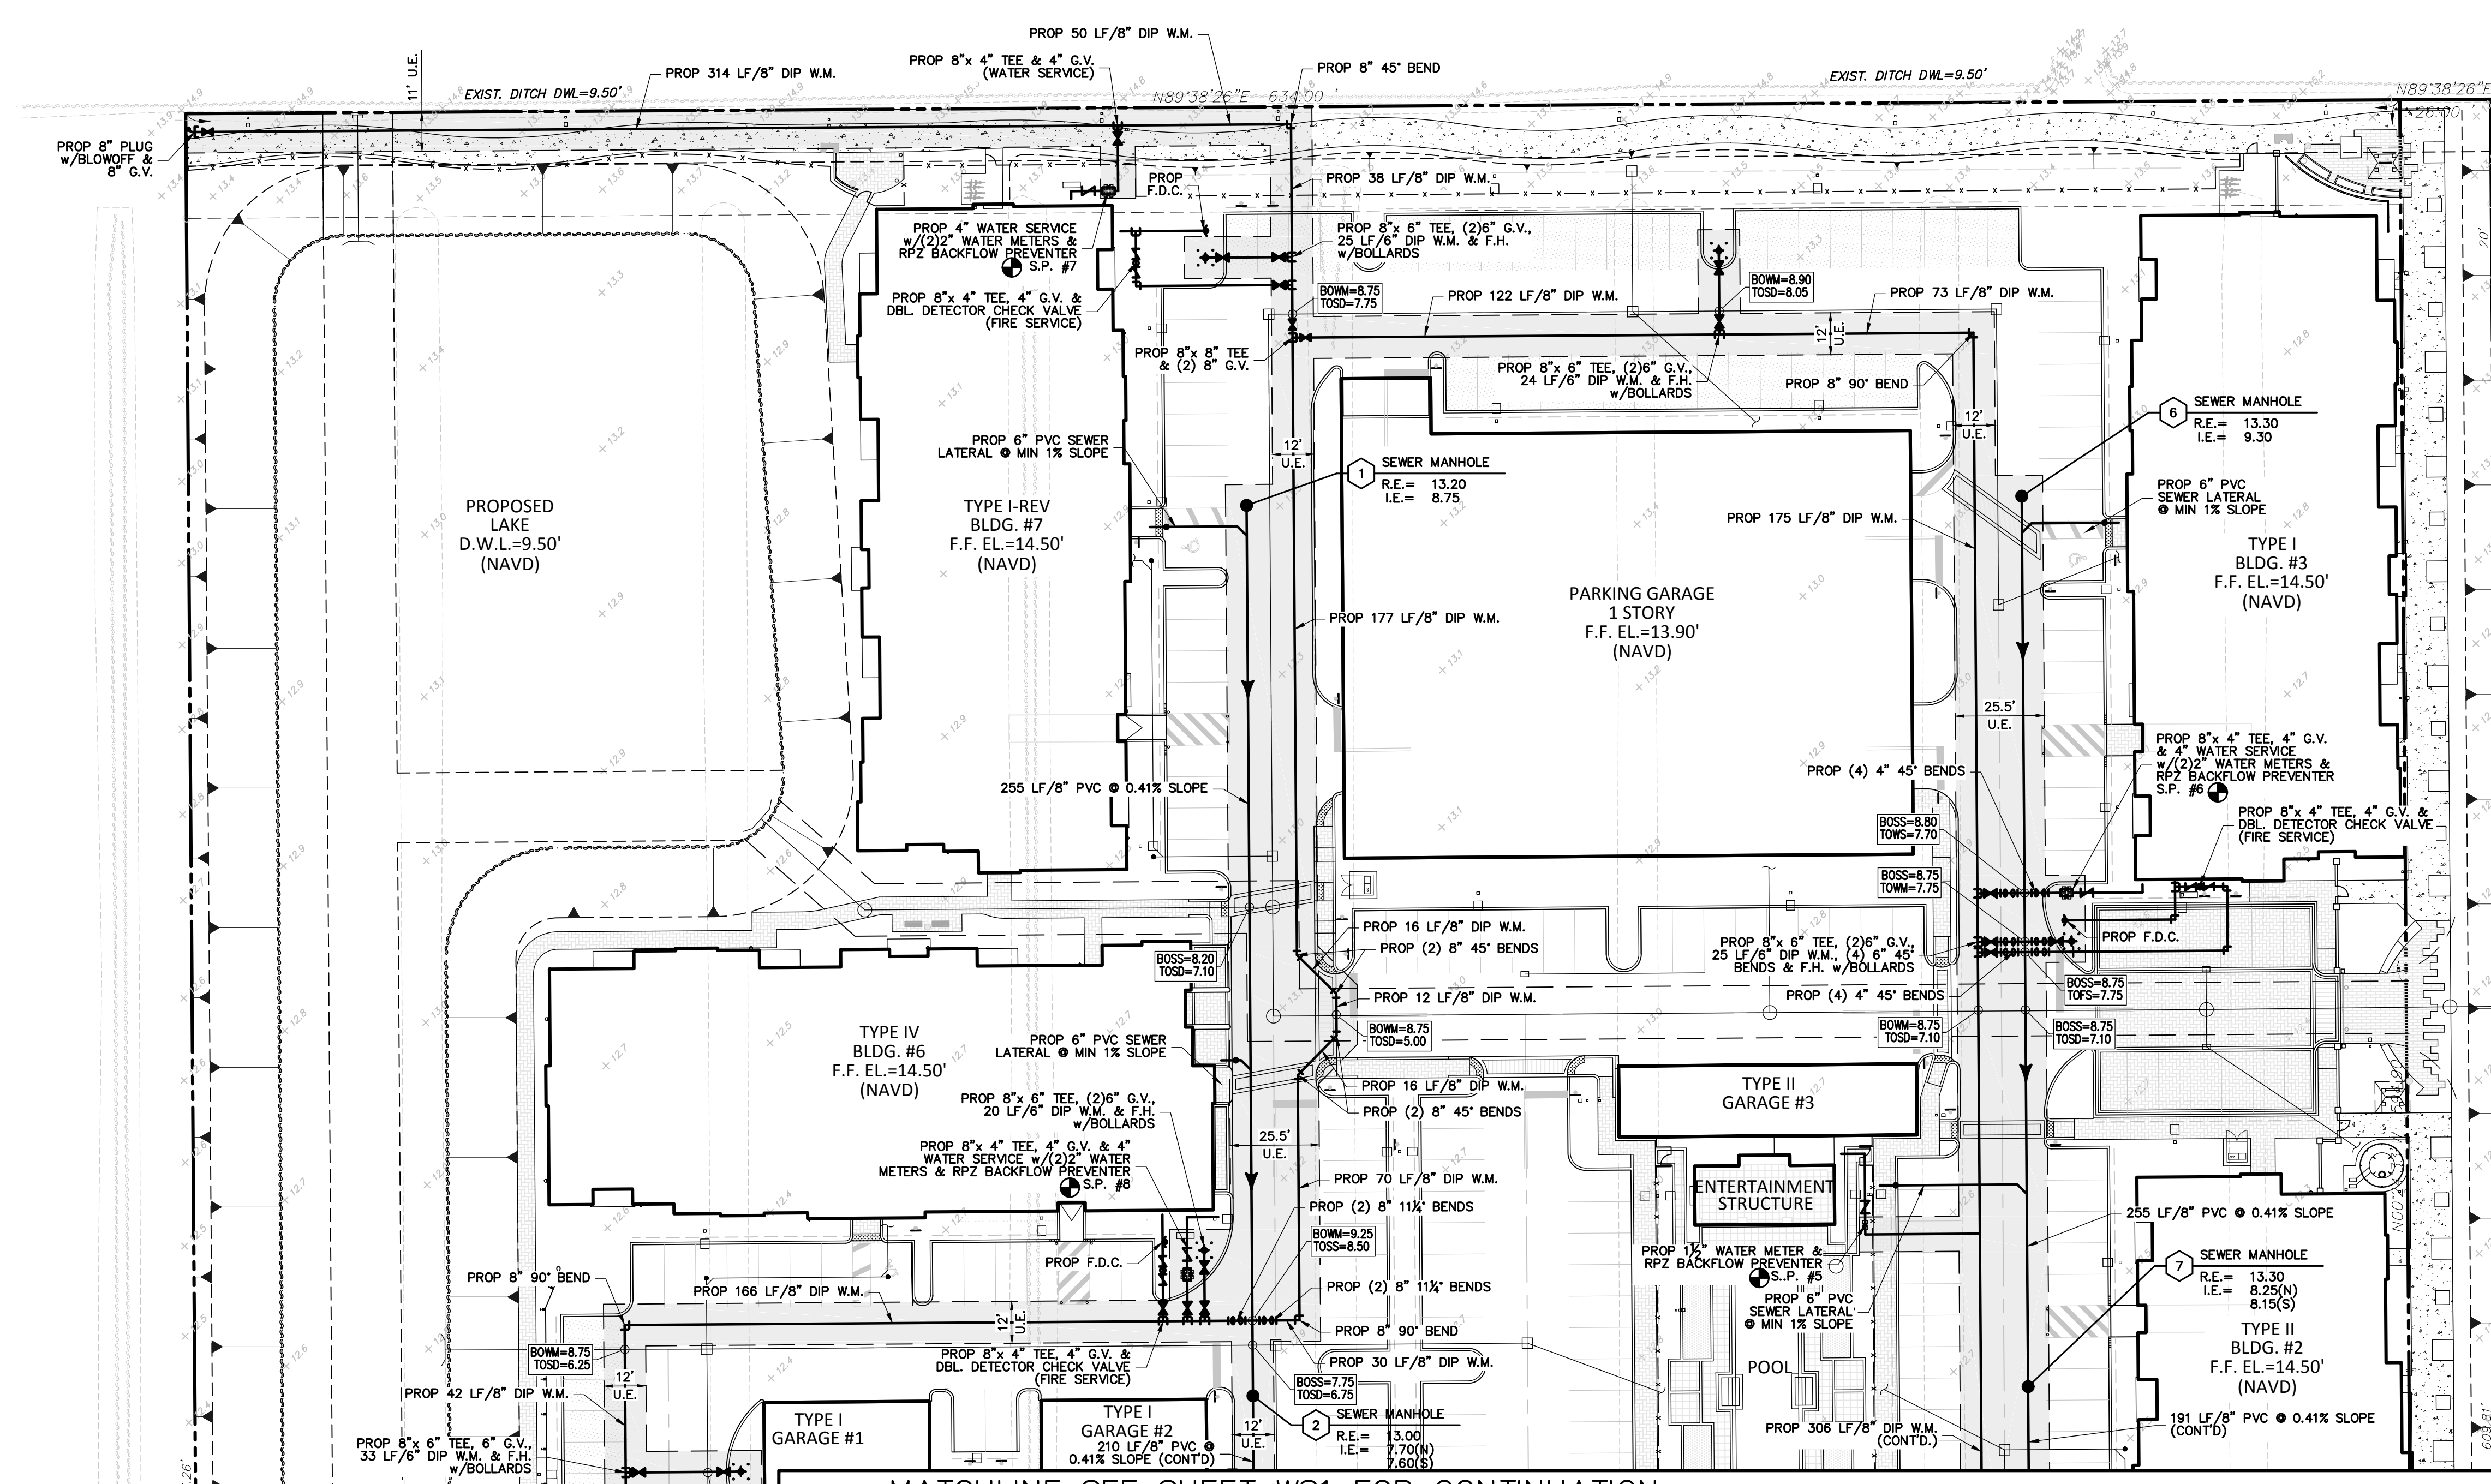

NOTE:
CONTRACTOR TO ADJUST LOCATION
OF ALL PROPOSED & EXISTING VALVES,
MANHOLES, CLEANOUTS, ETC. TO FALL
OUTSIDE OF LIMITS OF CURBING.

NO.	DATE	DESCRIPTION

DATE:
Jul. 2015

SCALE:
1" = 30'

DESIGNED BY:
C.R.L.

DRAWN BY:
A.E.V.

JOB NUMBER
15-3715

SHEET No.
C-4.2

SEAL
Jan 20 2016

CLIFFORD R. LOUTAN, P.E.
FL. REG. NO. 56890