



OWNER
 NORTH BROWARD
 PREPARATORY SCHOOL
 7600 LYONS ROAD
 COCONUT CREEK, FL 33073
 [T] 954.247.0011
 [F] 954.247.0012

ARCHITECT
PGAL
 Pierce Goodwin Alexander & Liville
 791 PARK OF COMMERCE BLVD.
 SUITE 400
 BOCA RATON, FL 33487
 [T] 561.988.4002
 [F] 561.988.3002

CONSULTANT

Kimley»Horn
 1690 S CONGRESS AVE, SUITE 100,
 DELRAY BEACH, FL 33445
 PHONE: 561-330-2345 FAX: 561-330-2245
 WWW.KIMLEY-HORN.COM CA 00000696

PROJECT TITLE
 NORTH BROWARD
 PREPARATORY SCHOOL
 ATHLETIC & WELLNESS
 CENTER - BUILDING 900

PROJECT NUMBER
 R1002318.00

PROJECT LOCATION
 NORTH BROWARD
 PREPARATORY SCHOOL
 7600 LYONS ROAD
 COCONUT CREEK, FL 33073
 [T] 954.247.0011
 [F] 954.247.0012
 DATE OF ISSUE
 APRIL 23, 2015

REVISIONS
 AA 03/26/15
 AA 04/23/15

DESIGNER
 JJ
 CHECKED BY
 JAW
 DRAWN BY
 JJ
 SUBMITTAL PHASE /
 SET DESCRIPTION
 DRC ADMINISTRATIVE
 APPROVAL (AA)


APPROVED

JASON A. WEBBER, P.E.
 FL P.E. #9882
 TO THE BEST OF MY KNOWLEDGE, THE PLANS
 AND SPECIFICATIONS COMPLY WITH THE
 APPLICABLE MINIMUM BUILDING CODES AND
 APPLICABLE MINIMUM LIFE SAFETY STANDARDS
 COPYRIGHT © 2015


SHEET TITLE
 HORIZONTAL CONTROL
 AND SIGNING PLAN

SHEET NUMBER
 C-202

PLANS ARE IN NAVD 1988 DATUM
 CONVERSION EQUATION IS BELOW:
 (NAVD 1988) + 1.55' = (NGVD 1929)

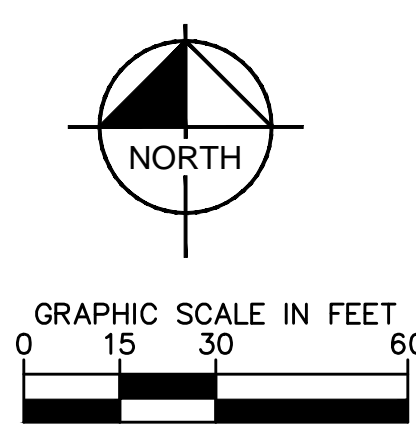

SEE SHEET C-201 FOR CONTINUATION

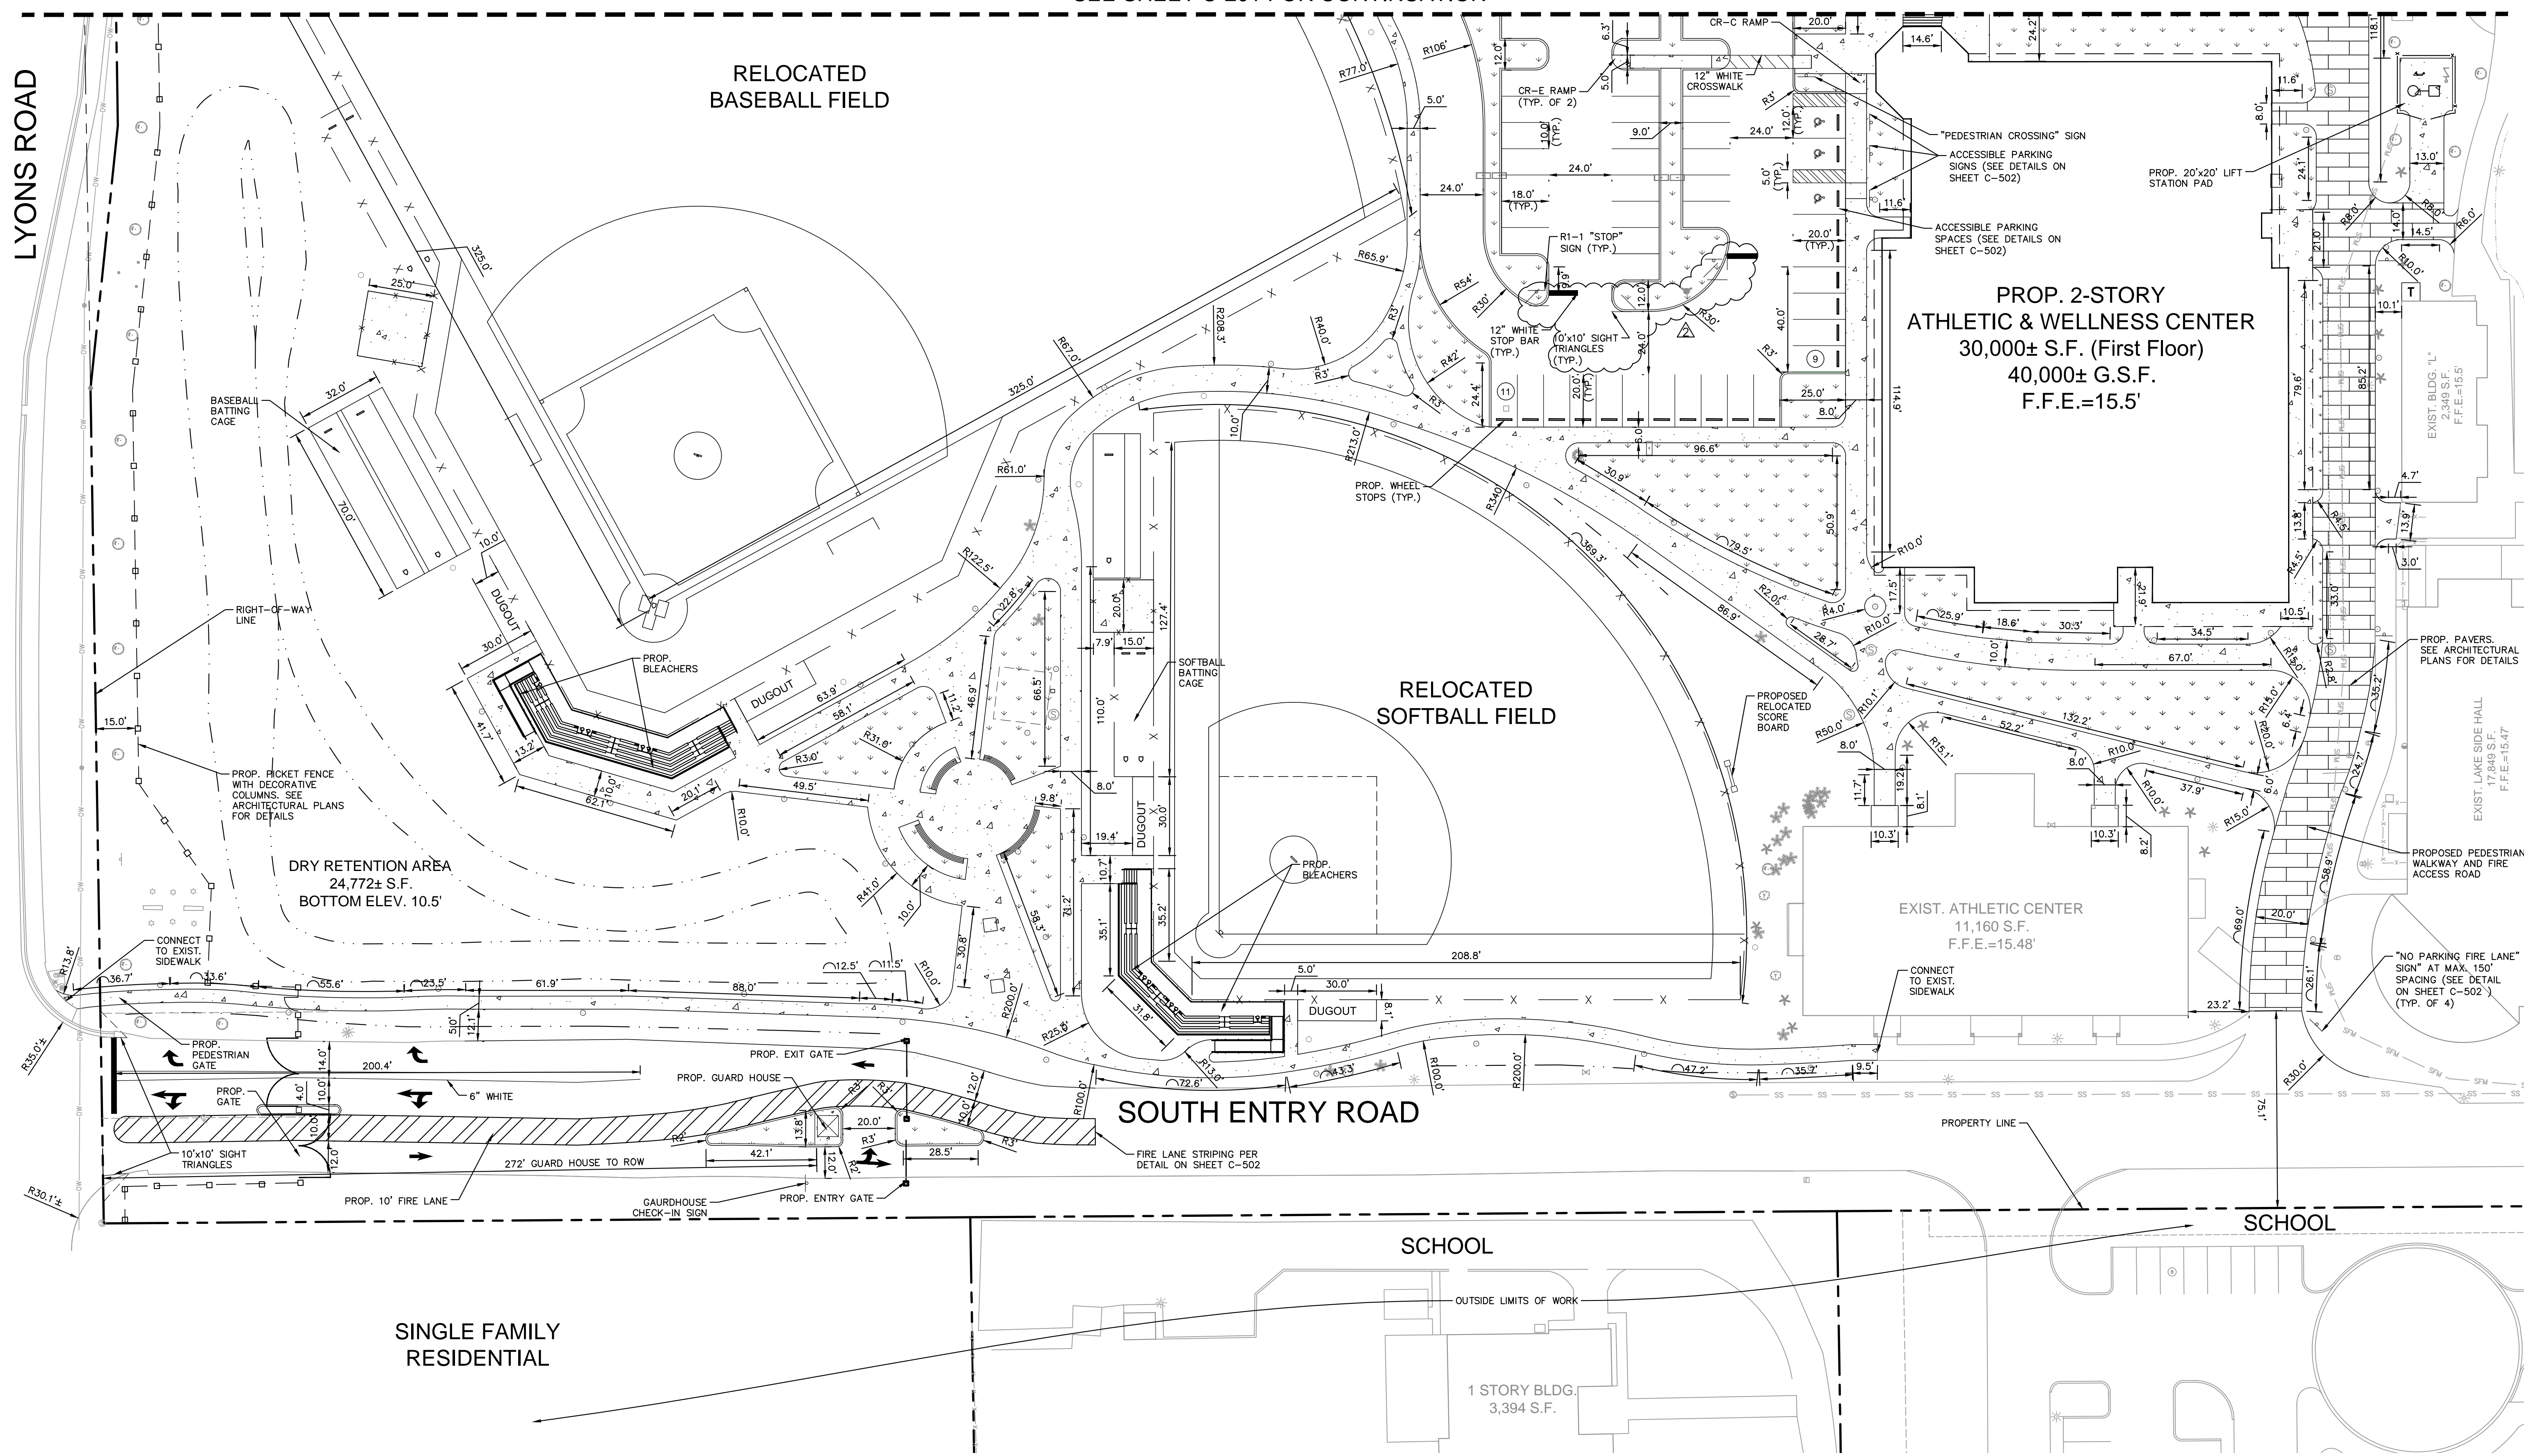

ADMINISTRATIVE APPROVAL (AA)

SINGLE FAMILY
 RESIDENTIAL

1 STORY BLDG.
 3,394 S.F.