


Fire Truck	feet
Width	: 8.00
Track	: 7.50
Lock to Lock Time	: 6.00
Steering Angle	: 41.30

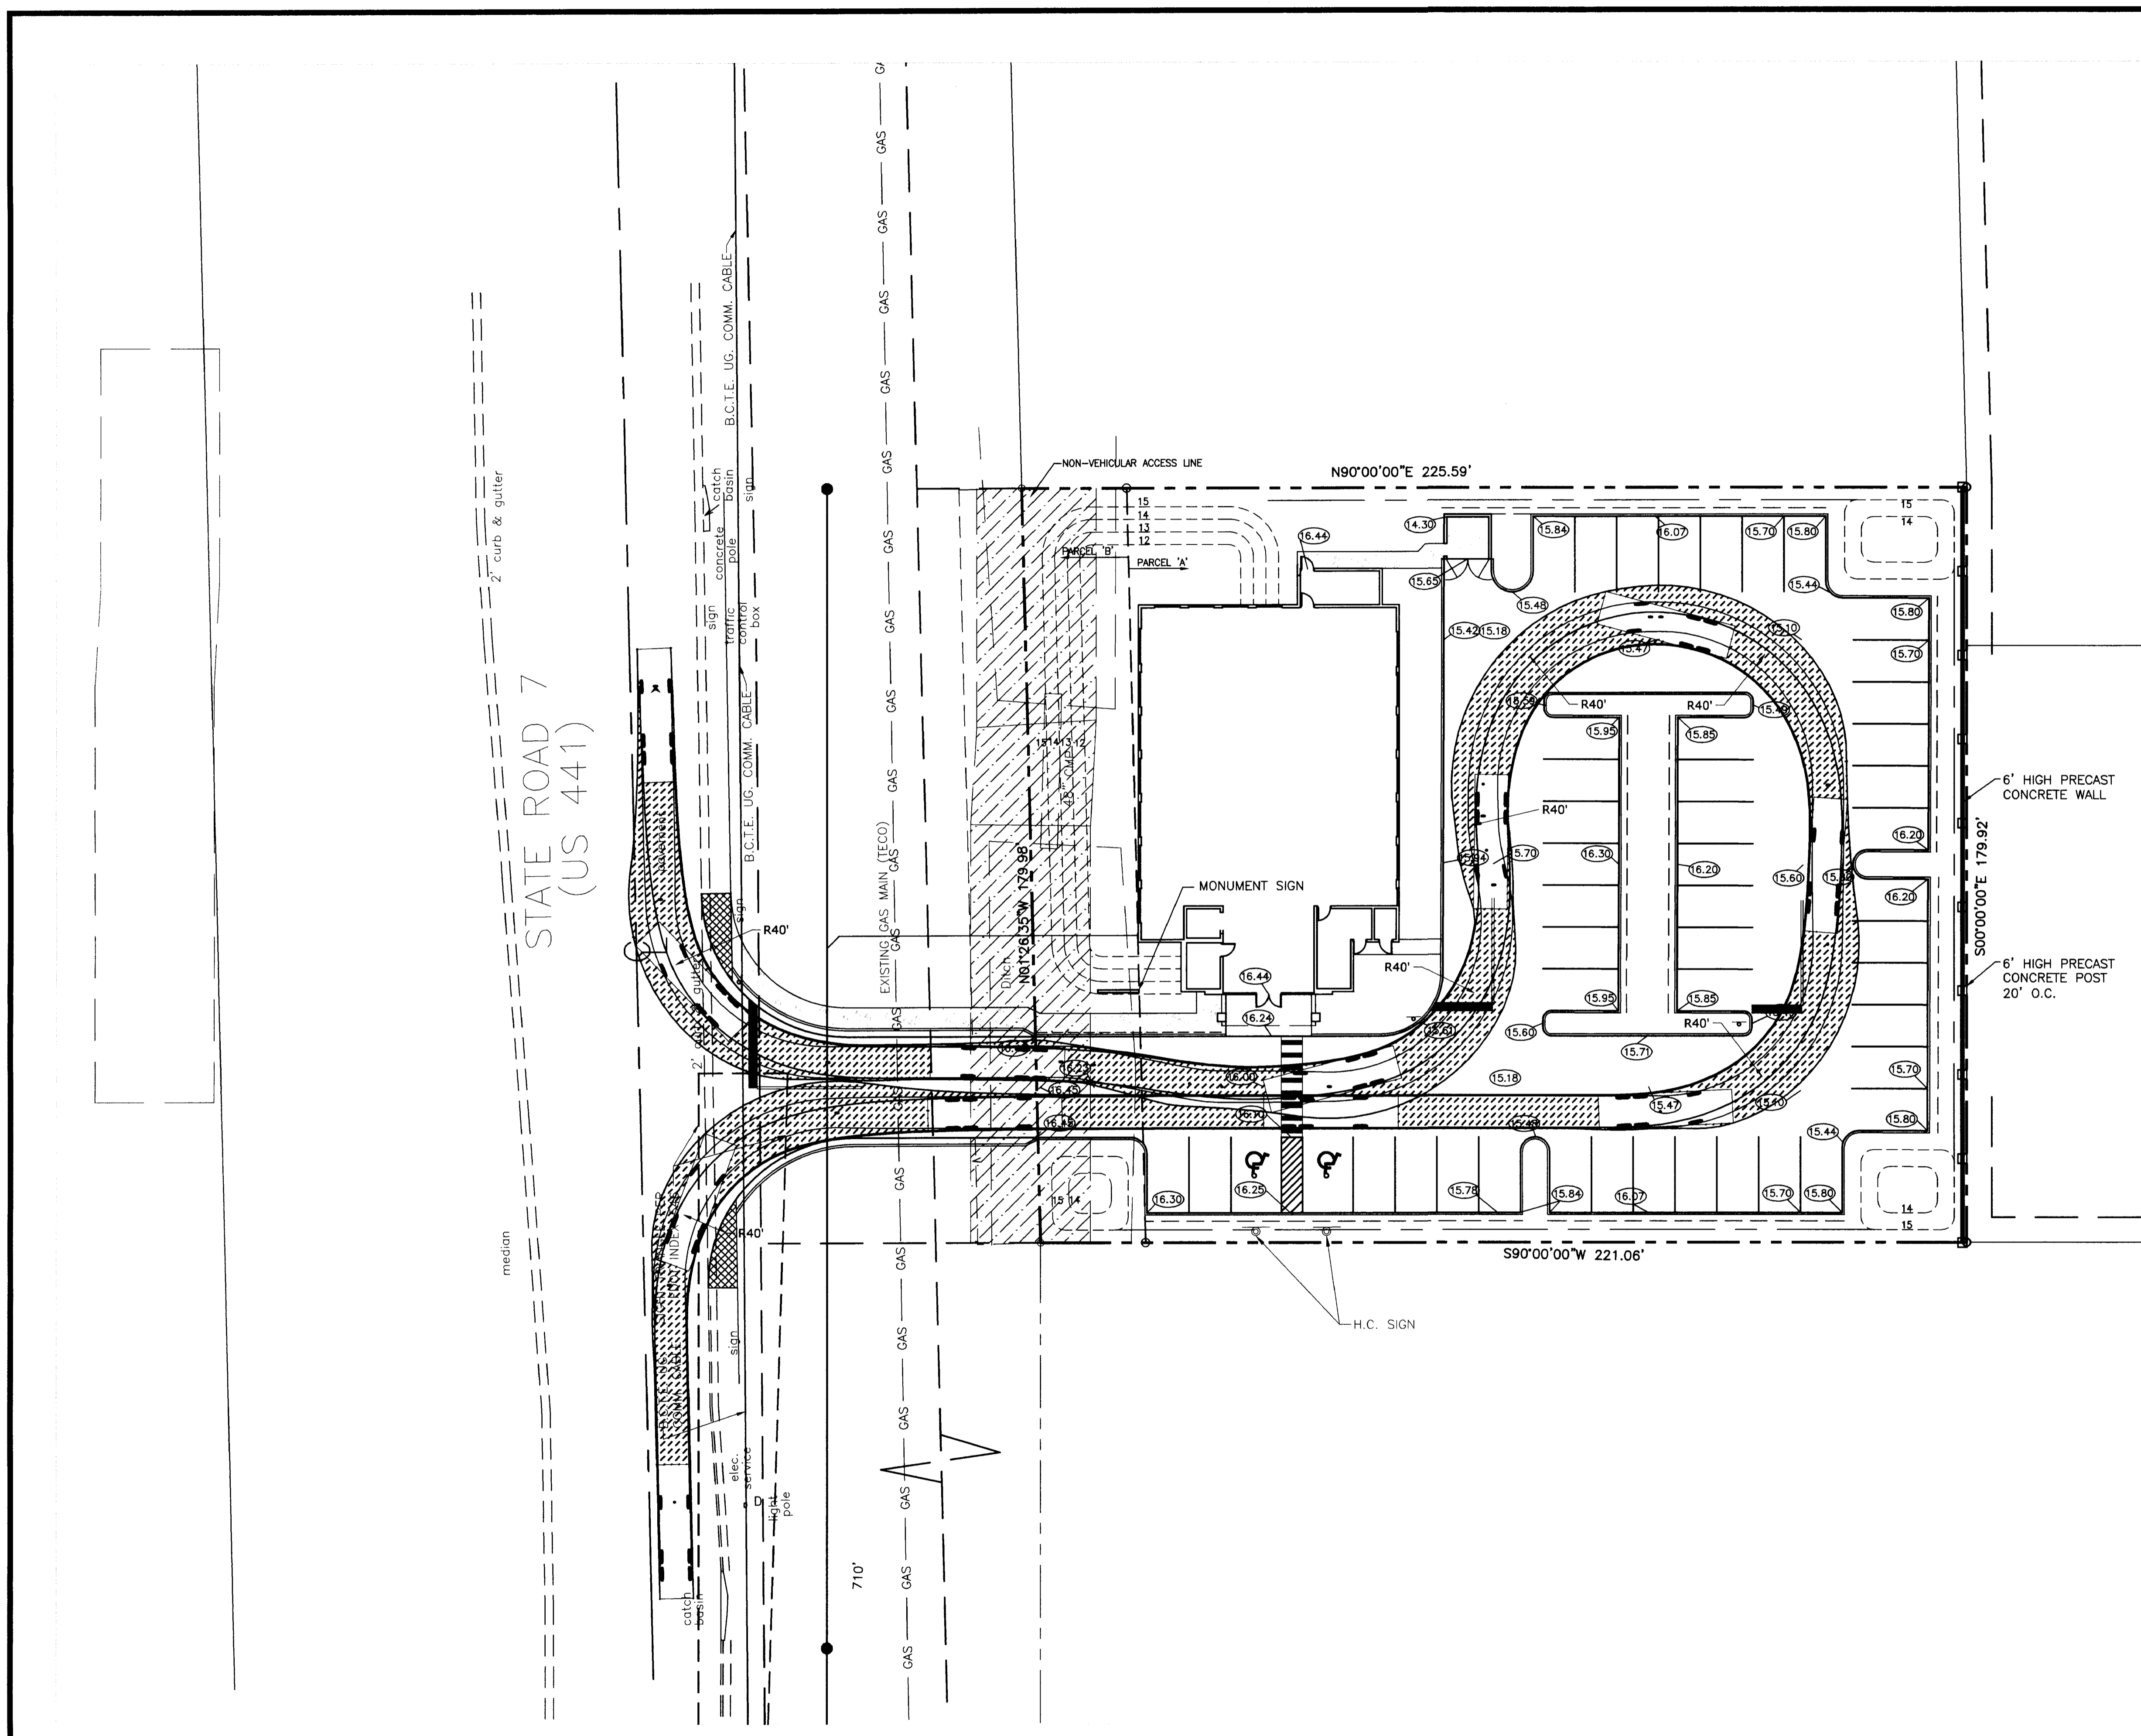


s:\041107\041107\_C\dwg\Siteplan\Siteplan.dwg

NO	DATE	BY	CKD	REVISIONS

SCALE: 1" = 20'  
 DATE: 12/5/05  
 DRAWN BY: RCW  
 CHECKED BY: DMA  
 DESIGNED BY: DMA

Website: www.carnahan-proctor.com

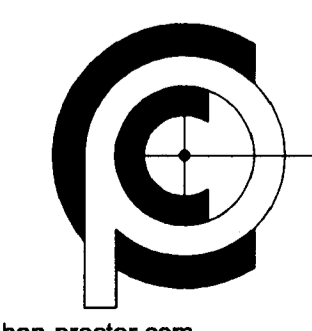

**CARNAHAN · PROCTOR · CROSS, INC.**  
 CONSULTING ENGINEERS · SURVEYORS · PLANNERS  
 8101 WEST ATLANTIC BOULEVARD, MARGATE, FLORIDA 33063  
 PHONE: 954-972-3959 FAX: 954-972-4179  
 3931 RCA BOULEVARD, SUITE 3114, PALM BEACH GARDENS, FLORIDA 33414  
 PHONE: 561-799-5515 FAX: 561-799-5643

**PARK CREEK EXECUTIVE OFFICE**

**FIRE TRUCK ACCESS PLAN  
 SR 7, COCONUT CREEK**

CERT. OF AUTH. # LB2936 FILE NO. 040314

SHEET C9 OF 9

D.M. AMBROSE  
 FL. REG. NO. 12831  
 JUN 08 2006  
 SEAL

S:\040314\040314\_C\dwg\040314C-101\Firetruck.dwg, FTA\_6/6/2006 11:18:33 AM, KIP6000.pc3, user defined field1