



**DORSKY
HODGSON
PARRISH
YUE**

AA 26001261

Architecture
Planning
Interiors
Environmental
Graphics

Cleveland
Fort Lauderdale
Washington DC

Ft. Lauderdale, Florida 33394
Phone (954) 524-8686
Fax (954) 524-8604

TREE SURVEY
APPLICANT: COCONUT CREEK DEVELOPMENT LLC
SOUTH WEST CORNER OF LYONS ROAD AND WILES ROAD, COCONUT CREEK, FLORIDA
Date: 03-28-06
Checked: V S
Drawn:
Job No.: 2005113

TS-1

HIGH SCHOOL "G.G.G." SITE NO.354.1
(P.B. 170, PG.99-101, B.C.R.)

NO.	SPECIES	TREE CONDITION	STATUS	GAL
1	BALD CYPRESS	GOOD CONDITION	REMOVE	14"
2	BALD CYPRESS	30% HURRICANE DAMAGE	REMOVE	12"
3	BALD CYPRESS	60% HURRICANE DAMAGE	REMOVE	24"
4	FLORIDA SLAH PINE	30% HURRICANE DAMAGE	REMOVE	12"
5	FLORIDA SLAH PINE	30% HURRICANE DAMAGE	REMOVE	12"
6	SABAL PALM	8' CT, GOOD	REMOVE	12"
7	SABAL PALM	GRASS STAGE / TO SMALL	REMOVE	0"
8	SABAL PALM	GRASS STAGE / TO SMALL	REMOVE	0"
9	SABAL PALM	8' CT, GOOD	REMOVE	12"
10	SABAL PALM	8' CT, GOOD	REMOVE	12"
11	SABAL PALM	8' CT, GOOD	REMOVE	12"
12	FLORIDA SLAH PINE	30% HURRICANE DAMAGE	REMOVE	12"
13	SABAL PALM	GRASS STAGE / TO SMALL	REMOVE	0"
14	FLORIDA SLAH PINE	30% HURRICANE DAMAGE	REMOVE	12"
15	FLORIDA SLAH PINE	30% HURRICANE DAMAGE	REMOVE	12"
16	FLORIDA SLAH PINE	30% HURRICANE DAMAGE	REMOVE	12"
17	SABAL PALM	GRASS STAGE / TO SMALL	REMOVE	0"
18	FLORIDA SLAH PINE	30% HURRICANE DAMAGE	REMOVE	14"
19	FLORIDA SLAH PINE	30% HURRICANE DAMAGE	REMOVE	12"
20	FLORIDA SLAH PINE	30% HURRICANE DAMAGE	REMOVE	16"
21	FLORIDA SLAH PINE	30% HURRICANE DAMAGE	REMOVE	14"
22	FLORIDA SLAH PINE	30% HURRICANE DAMAGE	REMOVE	12"
23	SABAL PALM	12' CT, GOOD	REMOVE	12"
24	SABAL PALM	12' CT, GOOD	REMOVE	12"
25	SABAL PALM	10' CT, GOOD	REMOVE	12"
26	TOODS TREE	10% HURRICANE DAMAGE	REMOVE	28"
27	PONDGAM TREE	60% HURRICANE DAMAGE	REMOVE	30"
*	2 - 12" CAL. WILD TAMARIND TO BE REMOVED		REMOVE	24"
*	3 - 8" CAL. WILD TAMARIND TO BE REMOVED		REMOVE	24"
*	7 - 6" CAL. WILD TAMARIND TO BE REMOVED		REMOVE	42"
*	15 - 4" CAL. WILD TAMARIND TO BE REMOVED		REMOVE	60"
*	11 - 3" CAL. WILD TAMARIND TO BE REMOVED		REMOVE	33"
*	27 - 2" CAL. WILD TAMARIND TO BE REMOVED		REMOVE	54"

* WILD TAMARINDS ARE SCATTERED THROUGHOUT SITE, PRIMARILY ALONG IRRIGATION DITCHES & NE END OF SITE


TOTAL CAL. REMOVED 564"
TOTAL CAL. TO REMAIN 0"
TOTAL CAL. PROPOSED OVER 1600" (207% OF ORIGINAL)

INVASIVE BRAZILIAN PEPPER OCCUR ALL ALONG SOUTHERN PROPERTY LINE. THEY AND ALL OTHER INVASIVE SP. SUCH AS AUSTRALIAN PINE, SHALL BE ERADICATED FROM SITE.

THERE ARE ALSO THICKETS OF WILD TAMARIND ALONG ALL PROP. LINES AND ALONG IRR. DITCHES, THOUGH NATIVE, THEIR CURRENT CONDITION HAS NO VALUE. THEY ARE ALL TO BE REMOVED ALSO.

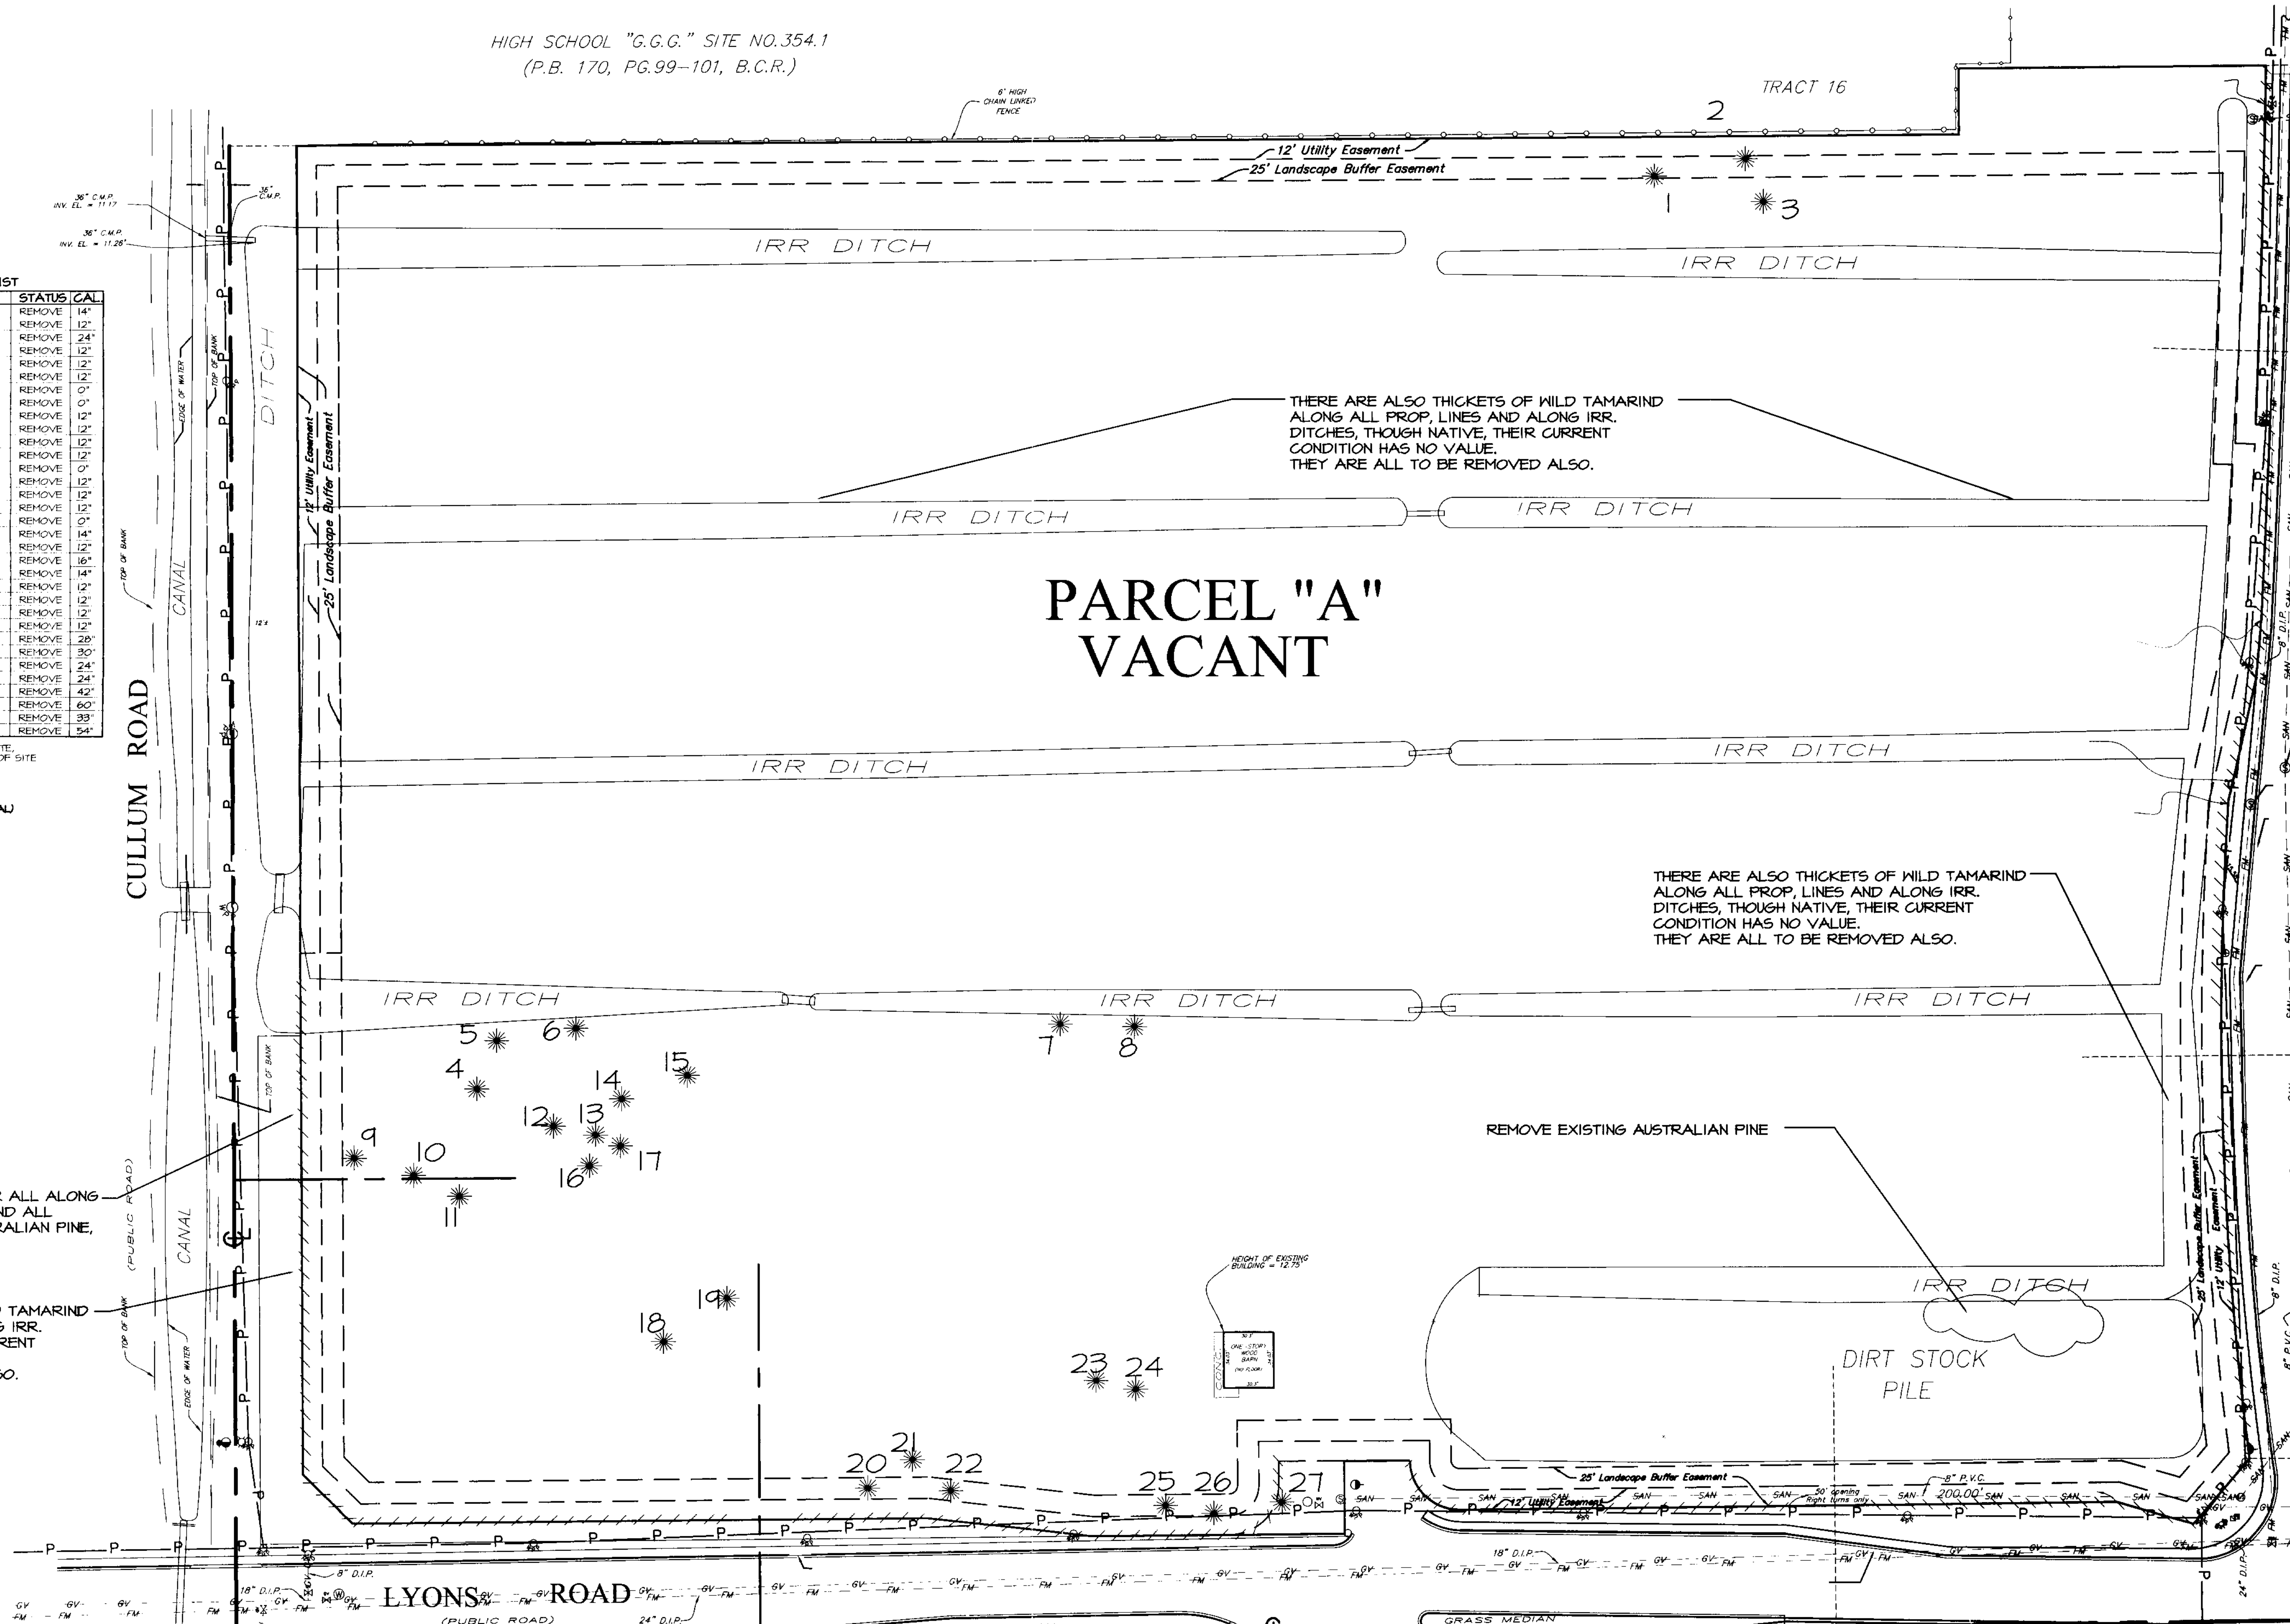

North

Scale: 1" = 50'-0"