



**DORSKY
HODGSON
PARRISH
YUE**

AA 26001261

Architecture
Planning
Interiors
Environmental
Graphics

Cleveland
Fort Lauderdale
Washington DC


Fl. Lauderdale, Florida 33394
Phone (954) 524-8686
Fax (954) 524-8604

LITERAL SIGN PLAN
APPLICANT: COCONUT CREEK DEVELOPMENT LLC
SOUTH WEST CORNER OF LYONS ROAD AND WILES ROAD, COCONUT CREEK, FLORIDA

Job No.:	Drawn:	Checked:	Date:
2005113	V.S	V.S	03-28-06

ALL RIGHTS RESERVED

LS-5

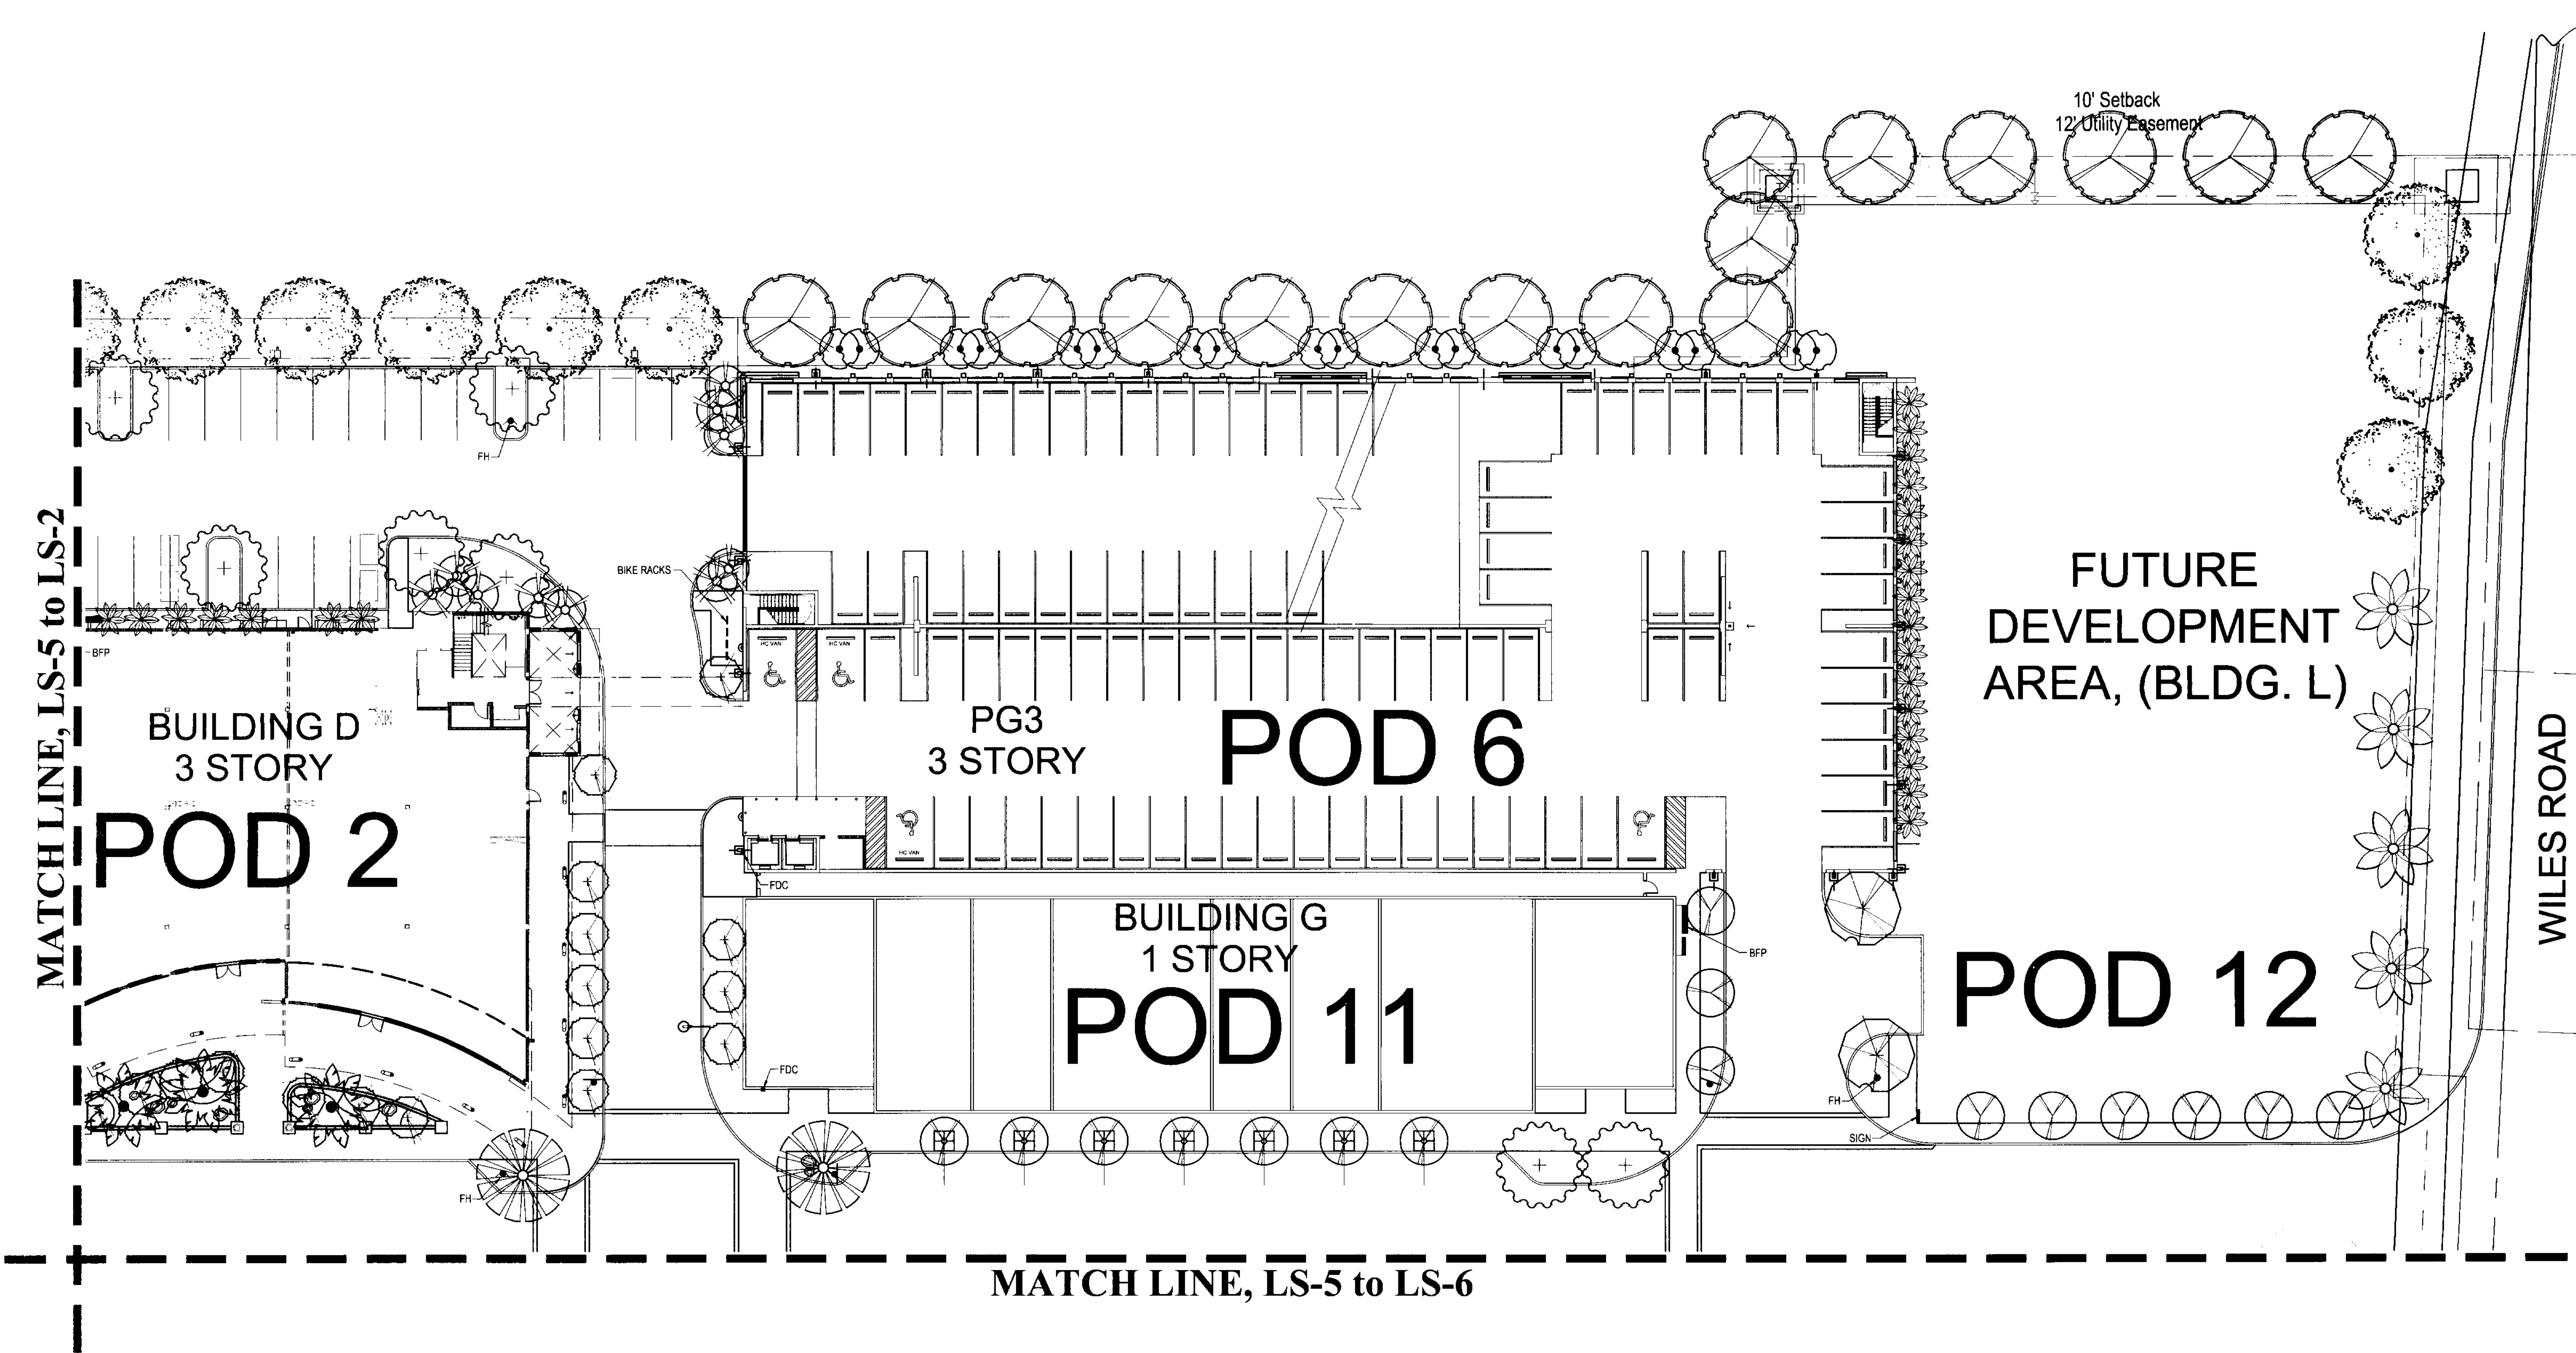

NOTE:
SIGNAGE IS SUBJECT
TO ZONING APPROVAL

