



**DORSKY
HODGSON
PARRISH
YUE**

AA 26001261

Architecture

Planning

Interiors

Environmental

Graphics

Cleveland



Fort Lauderdale

Washington DC

Ft. Lauderdale, Florida 33304
 Phone (954) 524-8686
 Fax (954) 524-8604


THIRD FLOOR PHOTOMETRIC PLAN - BUILDING PG-2
 APPLICANT: COCONUT CREEK DEVELOPMENT LLC
 SOUTH WEST CORNER OF LYONS ROAD AND WILES ROAD, COCONUT CREEK, FLORIDA

PH7.212.PG2

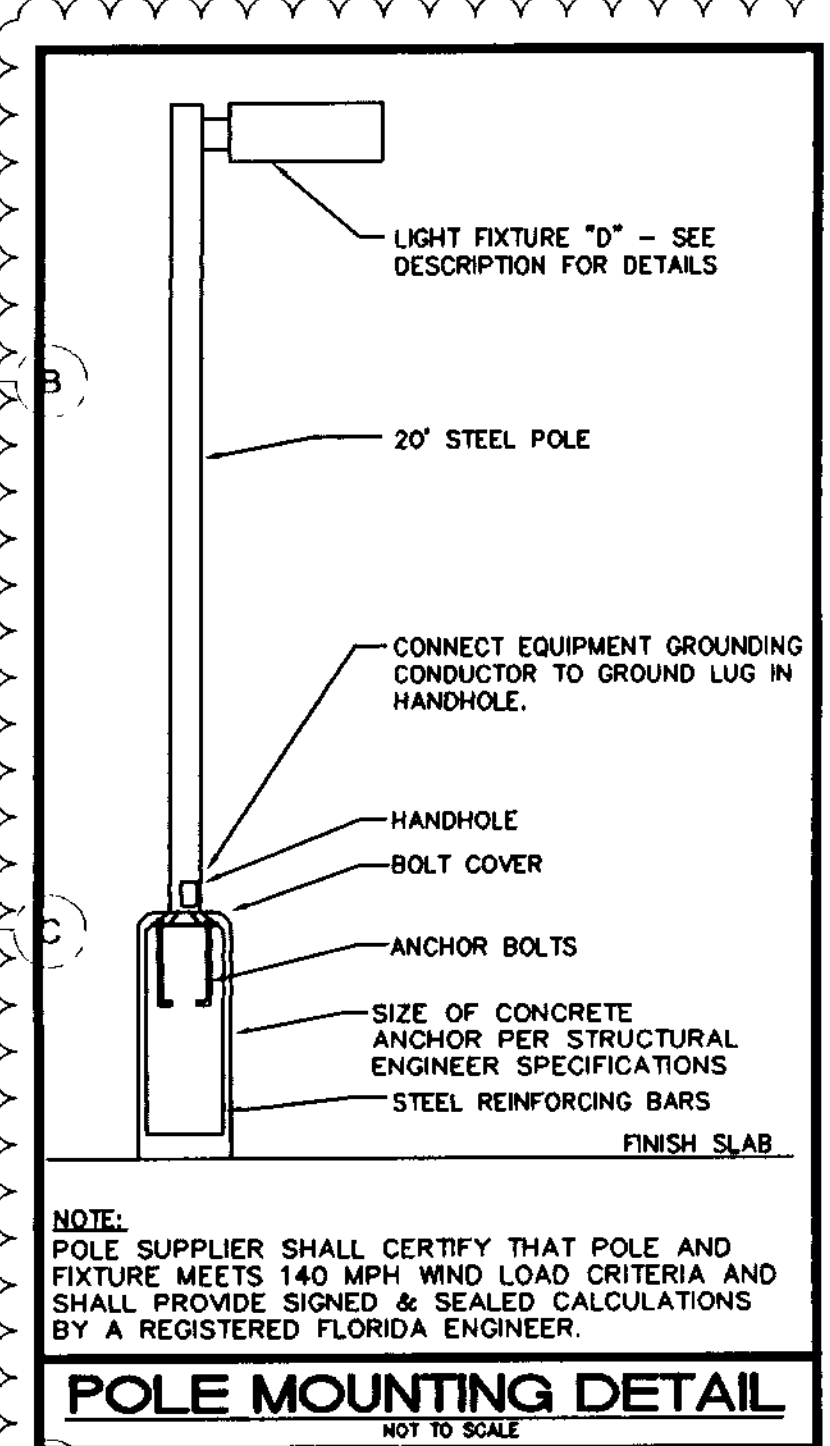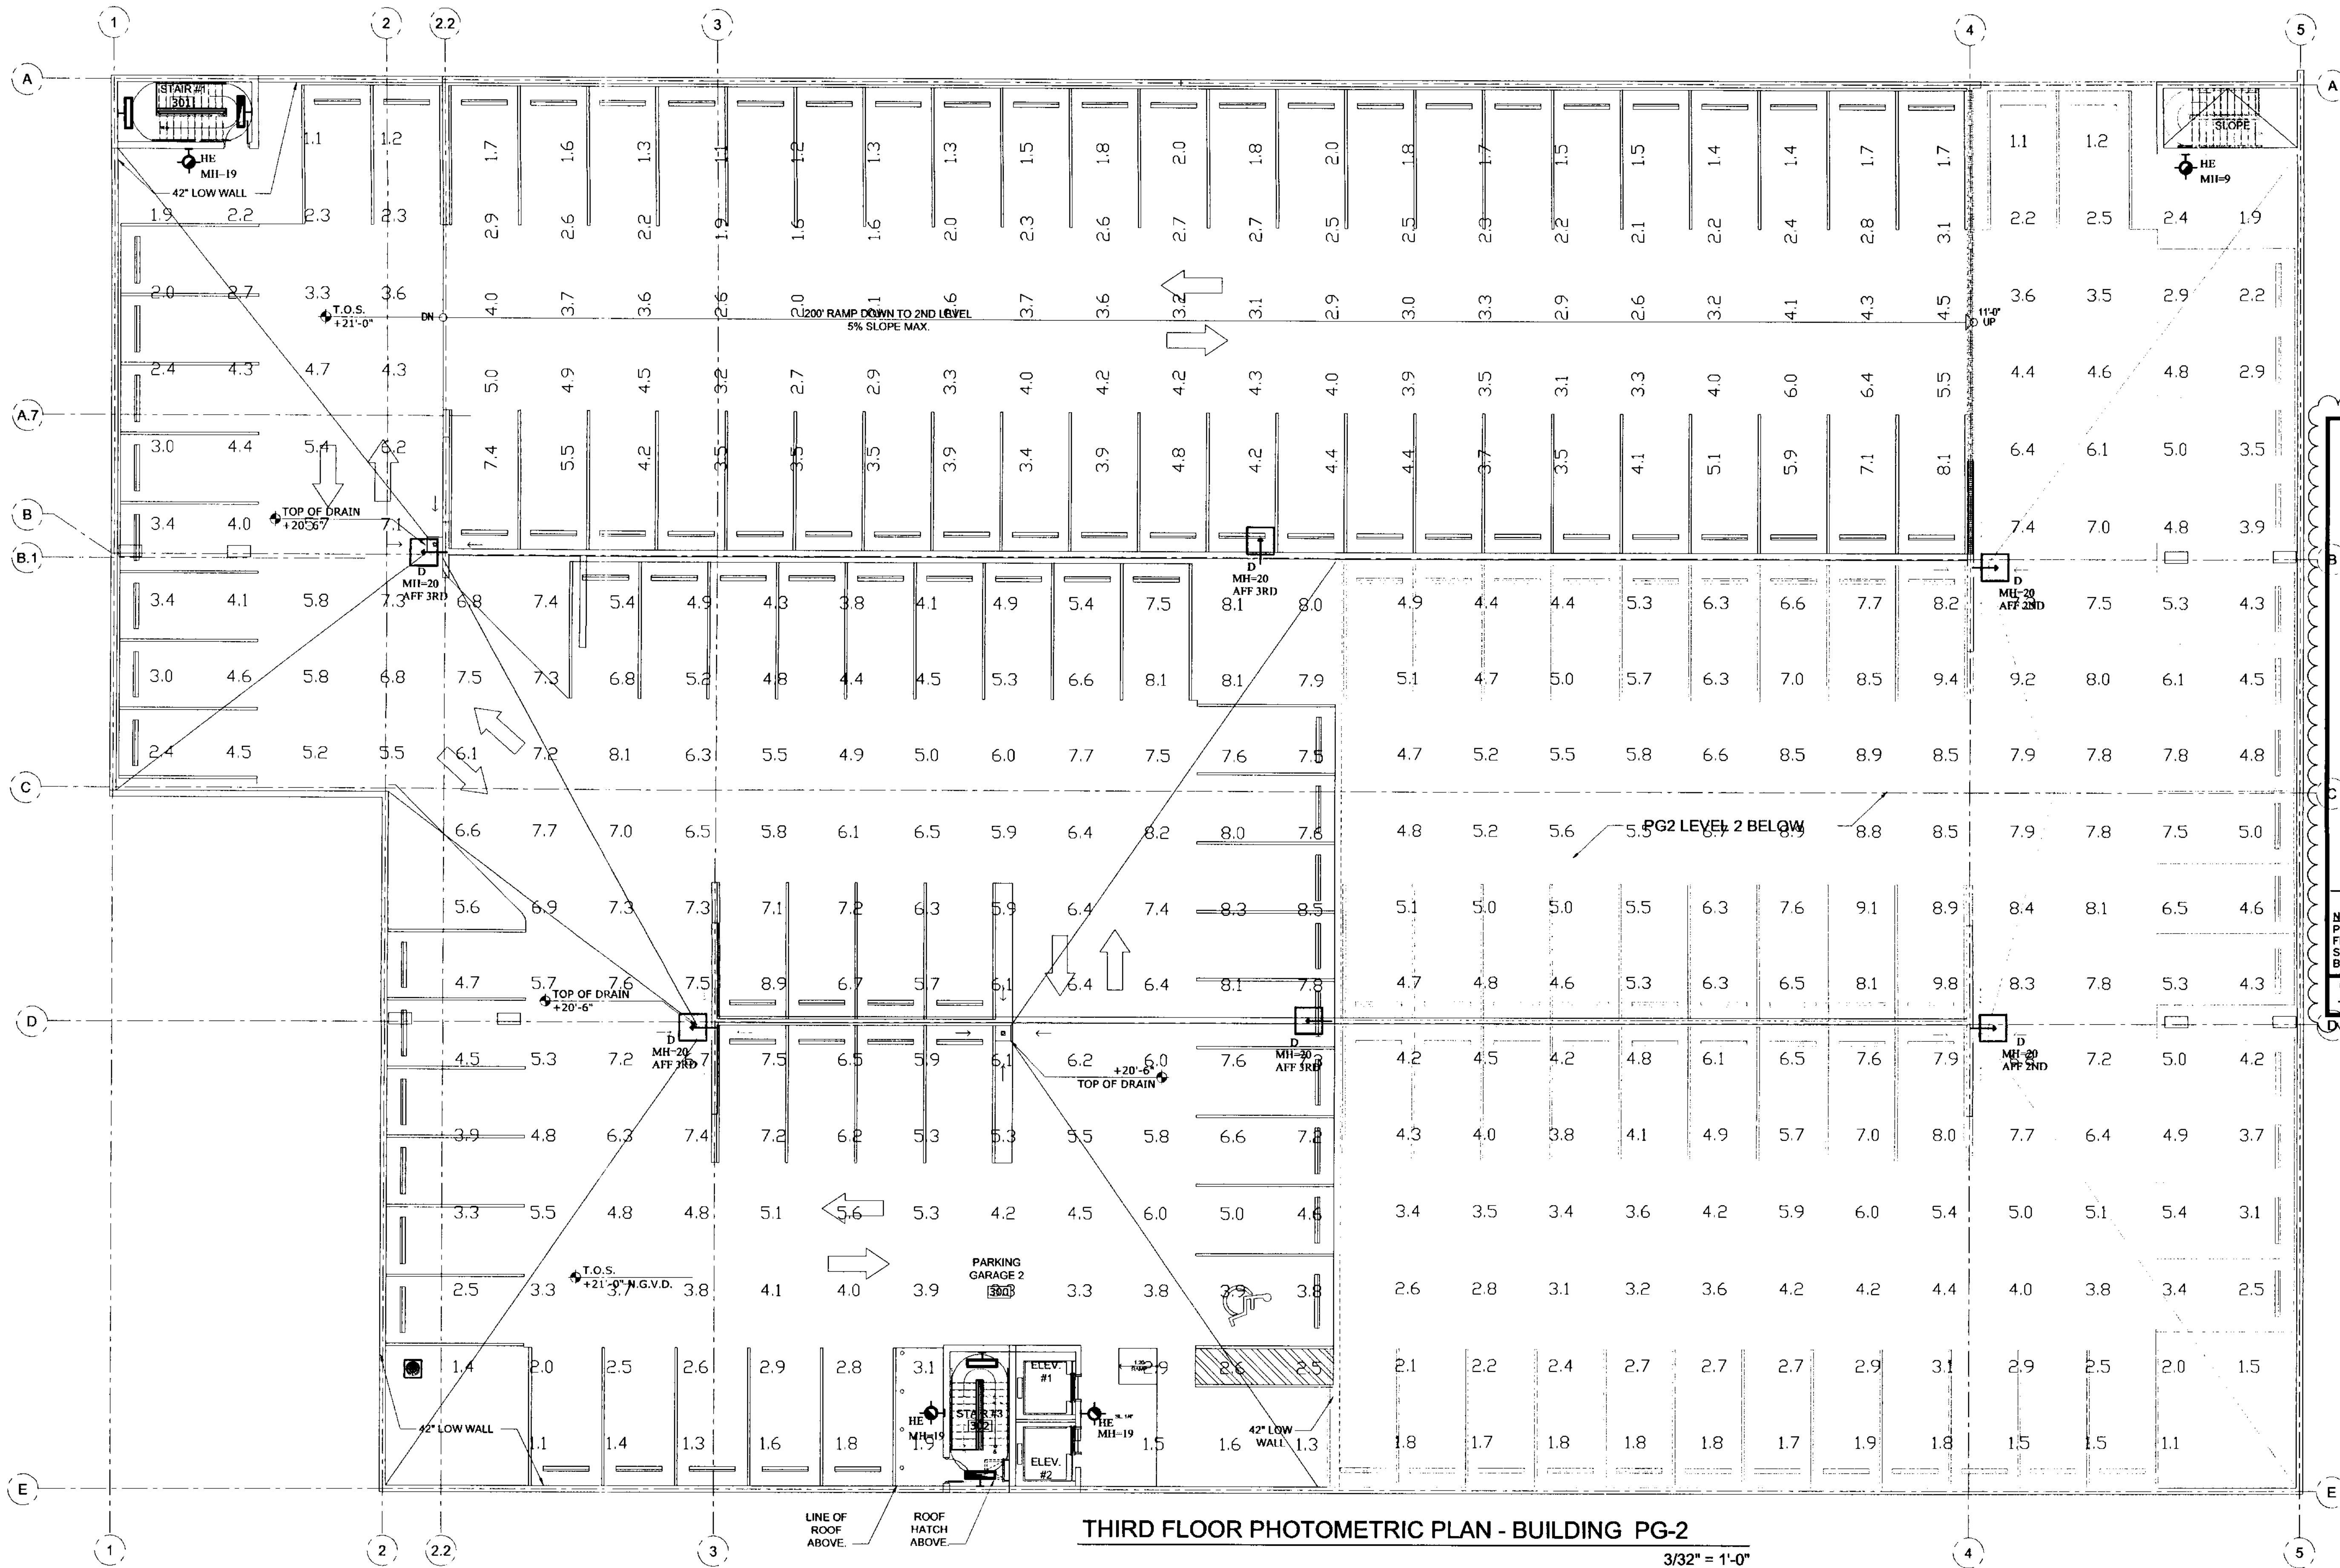

Luminaire Schedule					
Project: PROMENADE AT LYONS GARAGE PG2 LEVEL 2 -3 OPEN REV 2 8-16-2007					
Symbol	Qty	Label	Description	NOTE	Lumens LLF
	6	D	EMCO ECA231-QV-RNC-875PSMH	POLE MOUNT: 20' 0" AFF	100000 0.750
	4	HE	LUMINAIRE: LPL58-IPLC42-EM	WALL MOUNT: 9' 0" AFF	3200 0.750

Statistical Area Summary					
Project: PROMENADE AT LYONS GARAGE PG2 LEVEL 2 -3 OPEN REV 2 8-16-2007					
Label	Avg	Max	Min	Avg/Min	Max/Min
OPEN PARKING	4.69	9.8	1.1	4.26	8.91

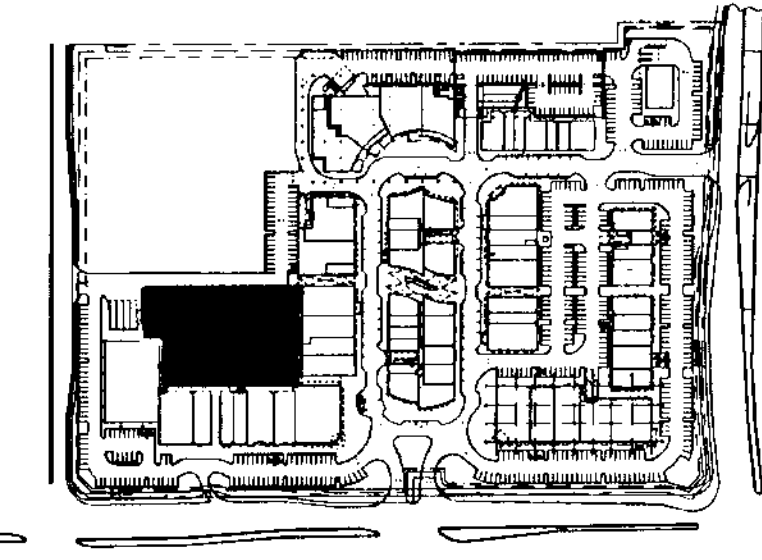

KEY PLAN