




SIGN: 125 x 8\"/>
SunTrust dark blue with scotchcal reflective white
electrocut vinyl graphics. INSTALLATION: High
Bonding Scotch 4949 neoprene tape and silicone

Clearance ?'-?\"/>

ELEV 2 ELEVATION CLEARANCE
SCALE: 1/2\"/>

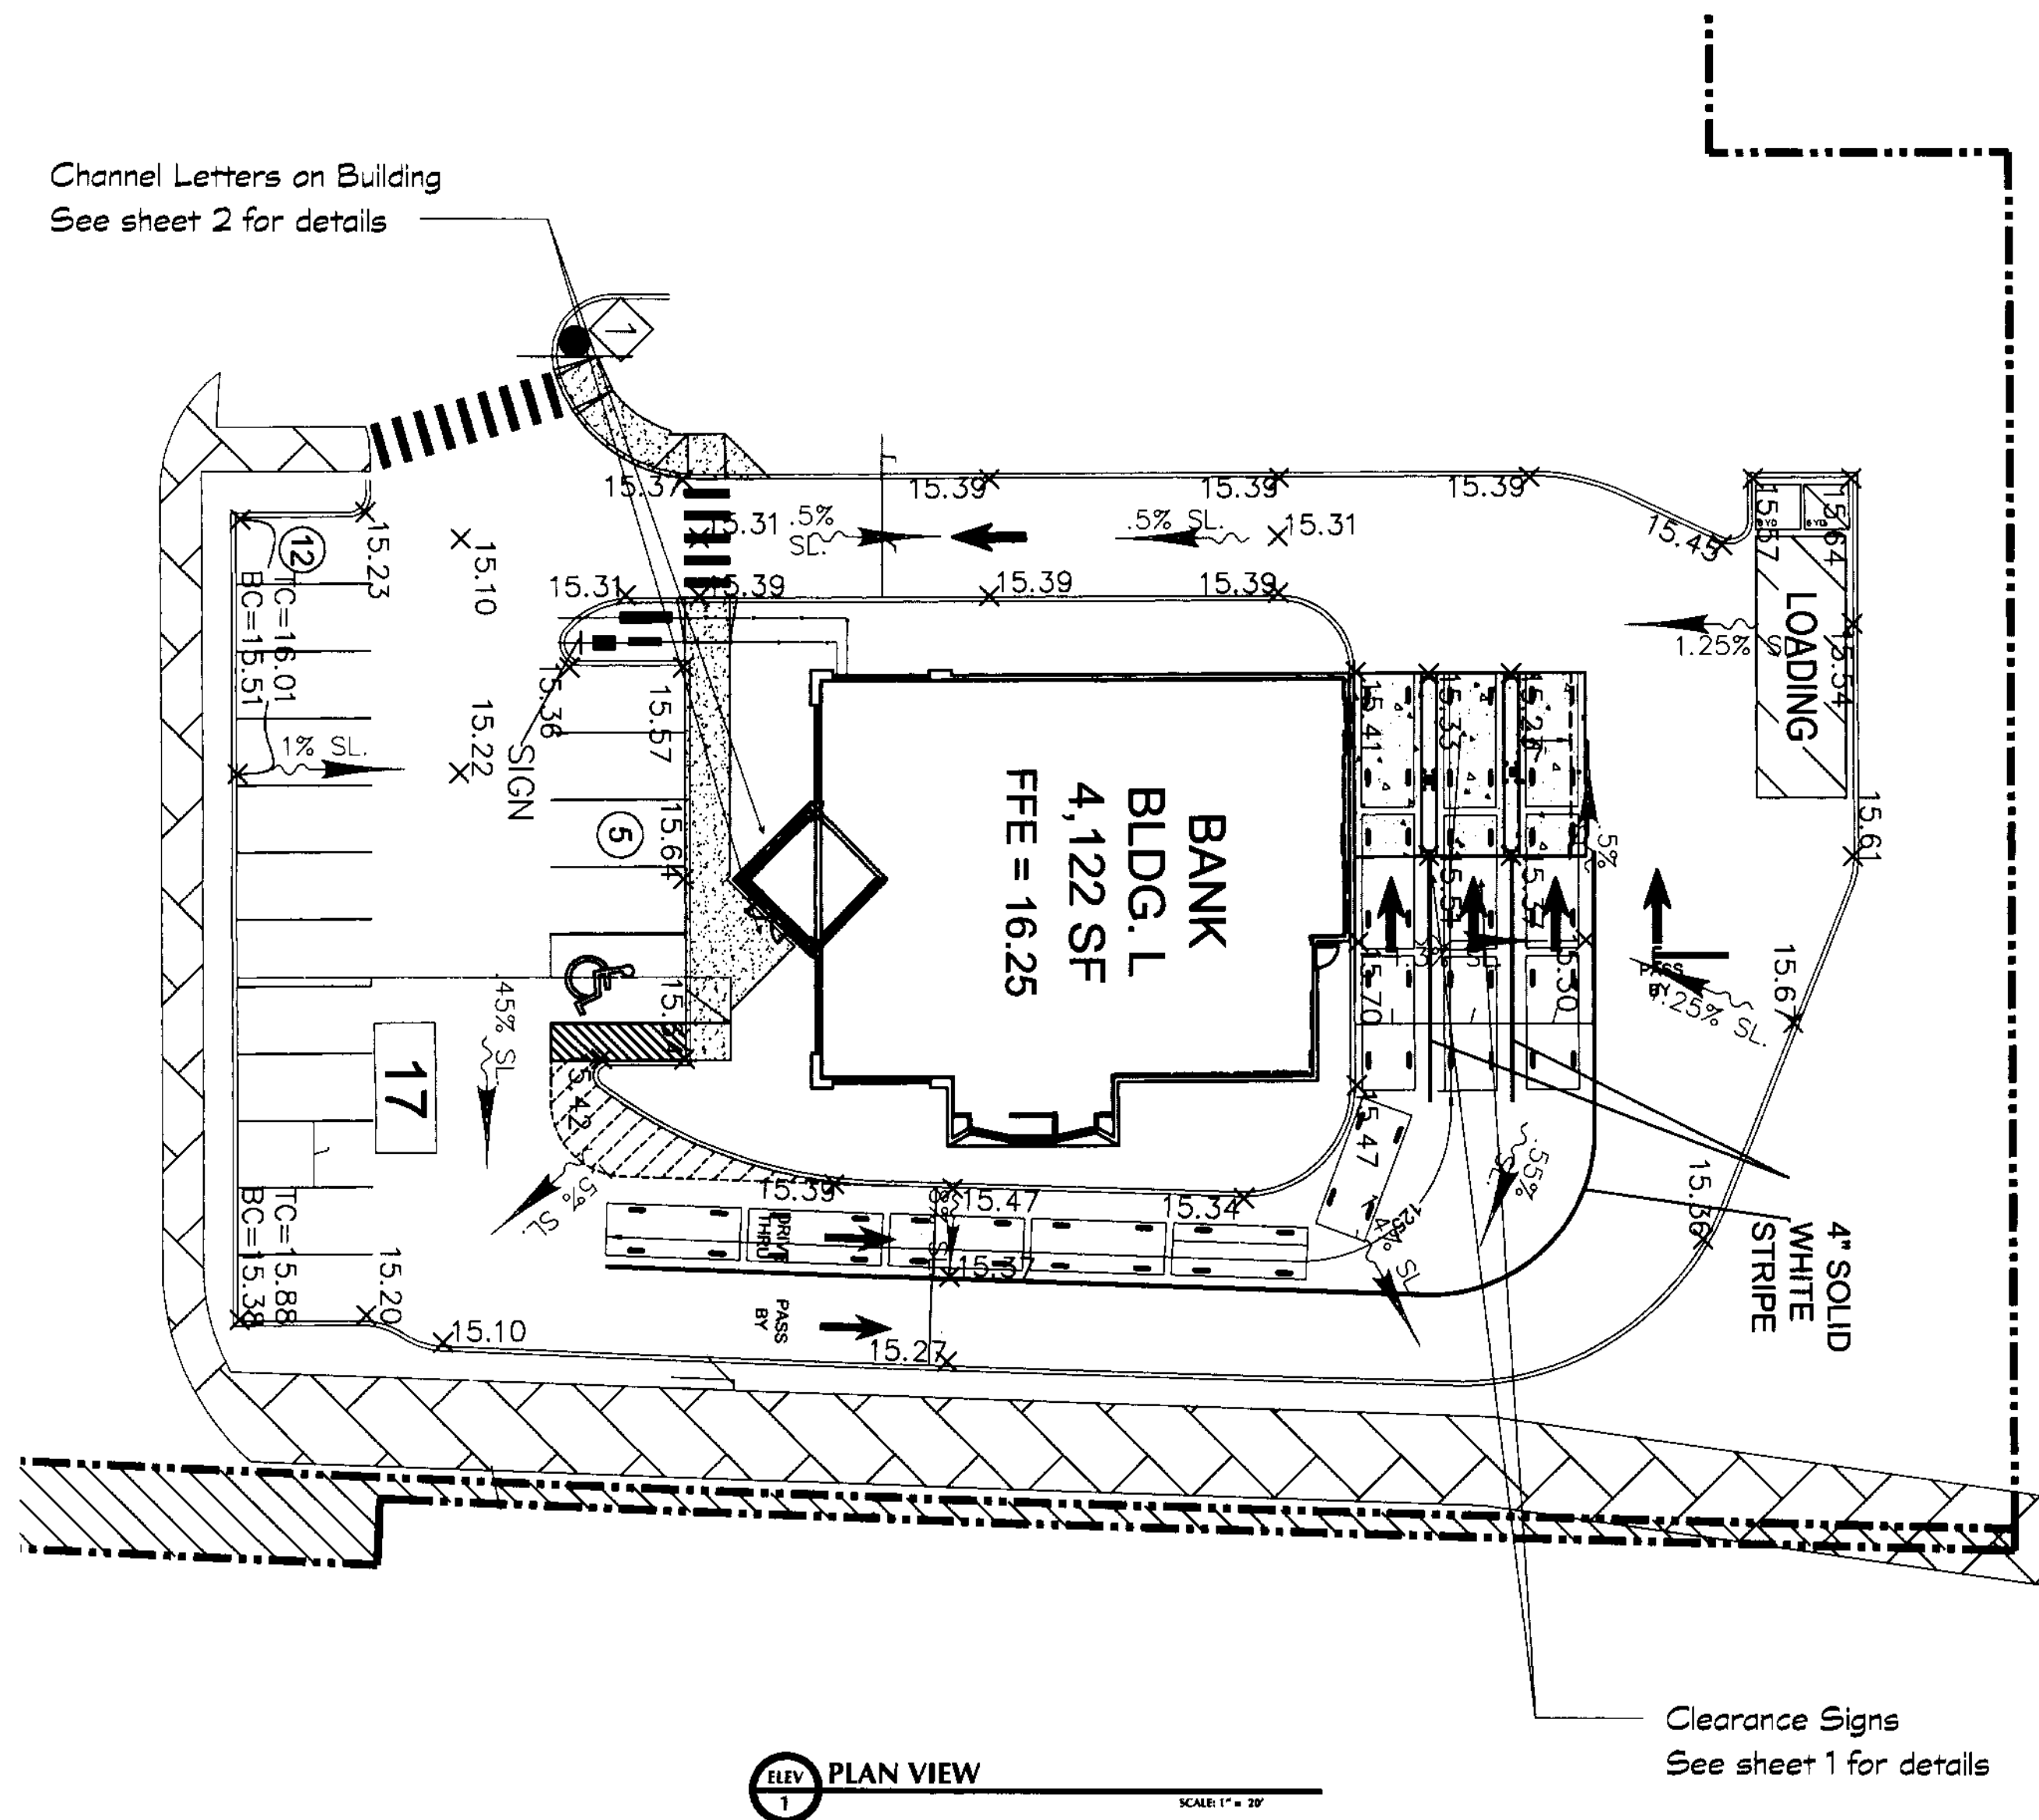

Sign Package
Promenade Branch

Table of Contents

Description	Sheet
Site Plan	1
Building Elevation	2
Building Sign Details	2

NOTE:
1. Proposed Logo shall not be larger than adjacent letters.