



**DORSKY
HODGSON
PARRISH
YUE**

AA 26001261

Architecture
Planning
Interiors
Environmental
Graphics

Cleveland
Fort Lauderdale
Washington DC




Fort Lauderdale, Florida 33394
Phone (954) 524-8686
Fax (954) 524-8604

The Promenade at Coconut Creek
LANDSCAPE PLAN
Job No.: _____ Date: _____
Drawn: _____ Checked: _____
SOUTH WEST CORNER OF LYONS ROAD AND WILES ROAD, COCONUT CREEK, FLORIDA
2005113
ALL RIGHTS RESERVED

**LANDSCAPE
PLAN**

LP-4

MATCH LINE, LP-3 to LP-4

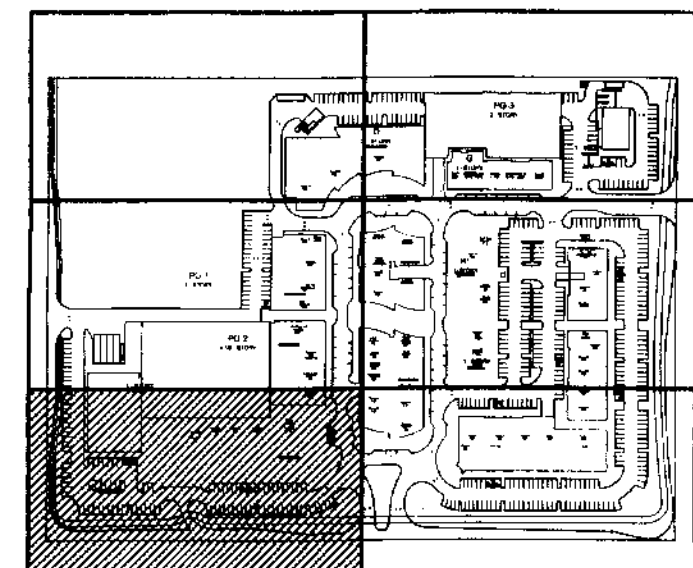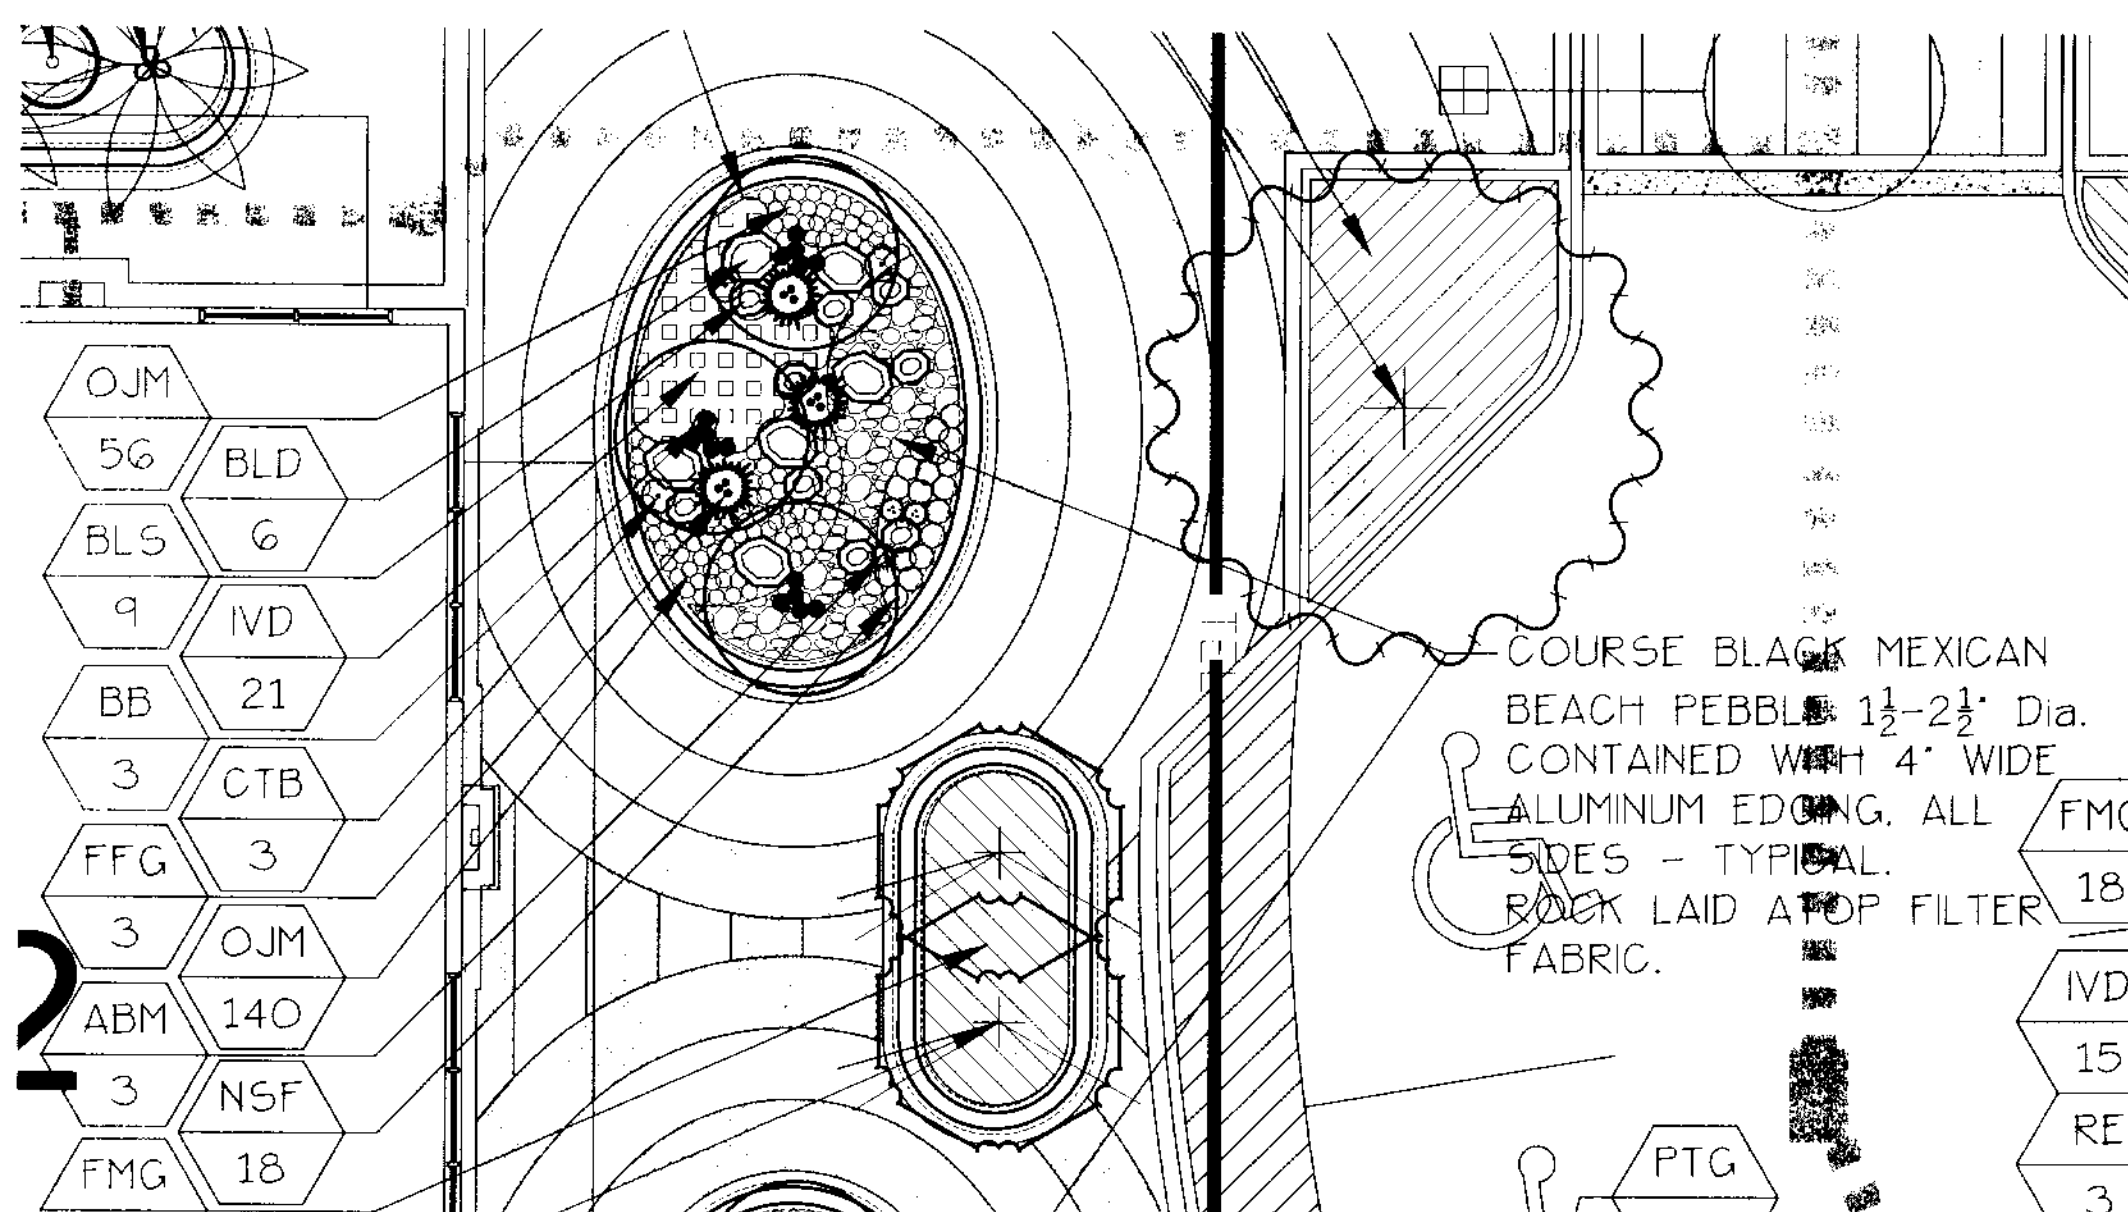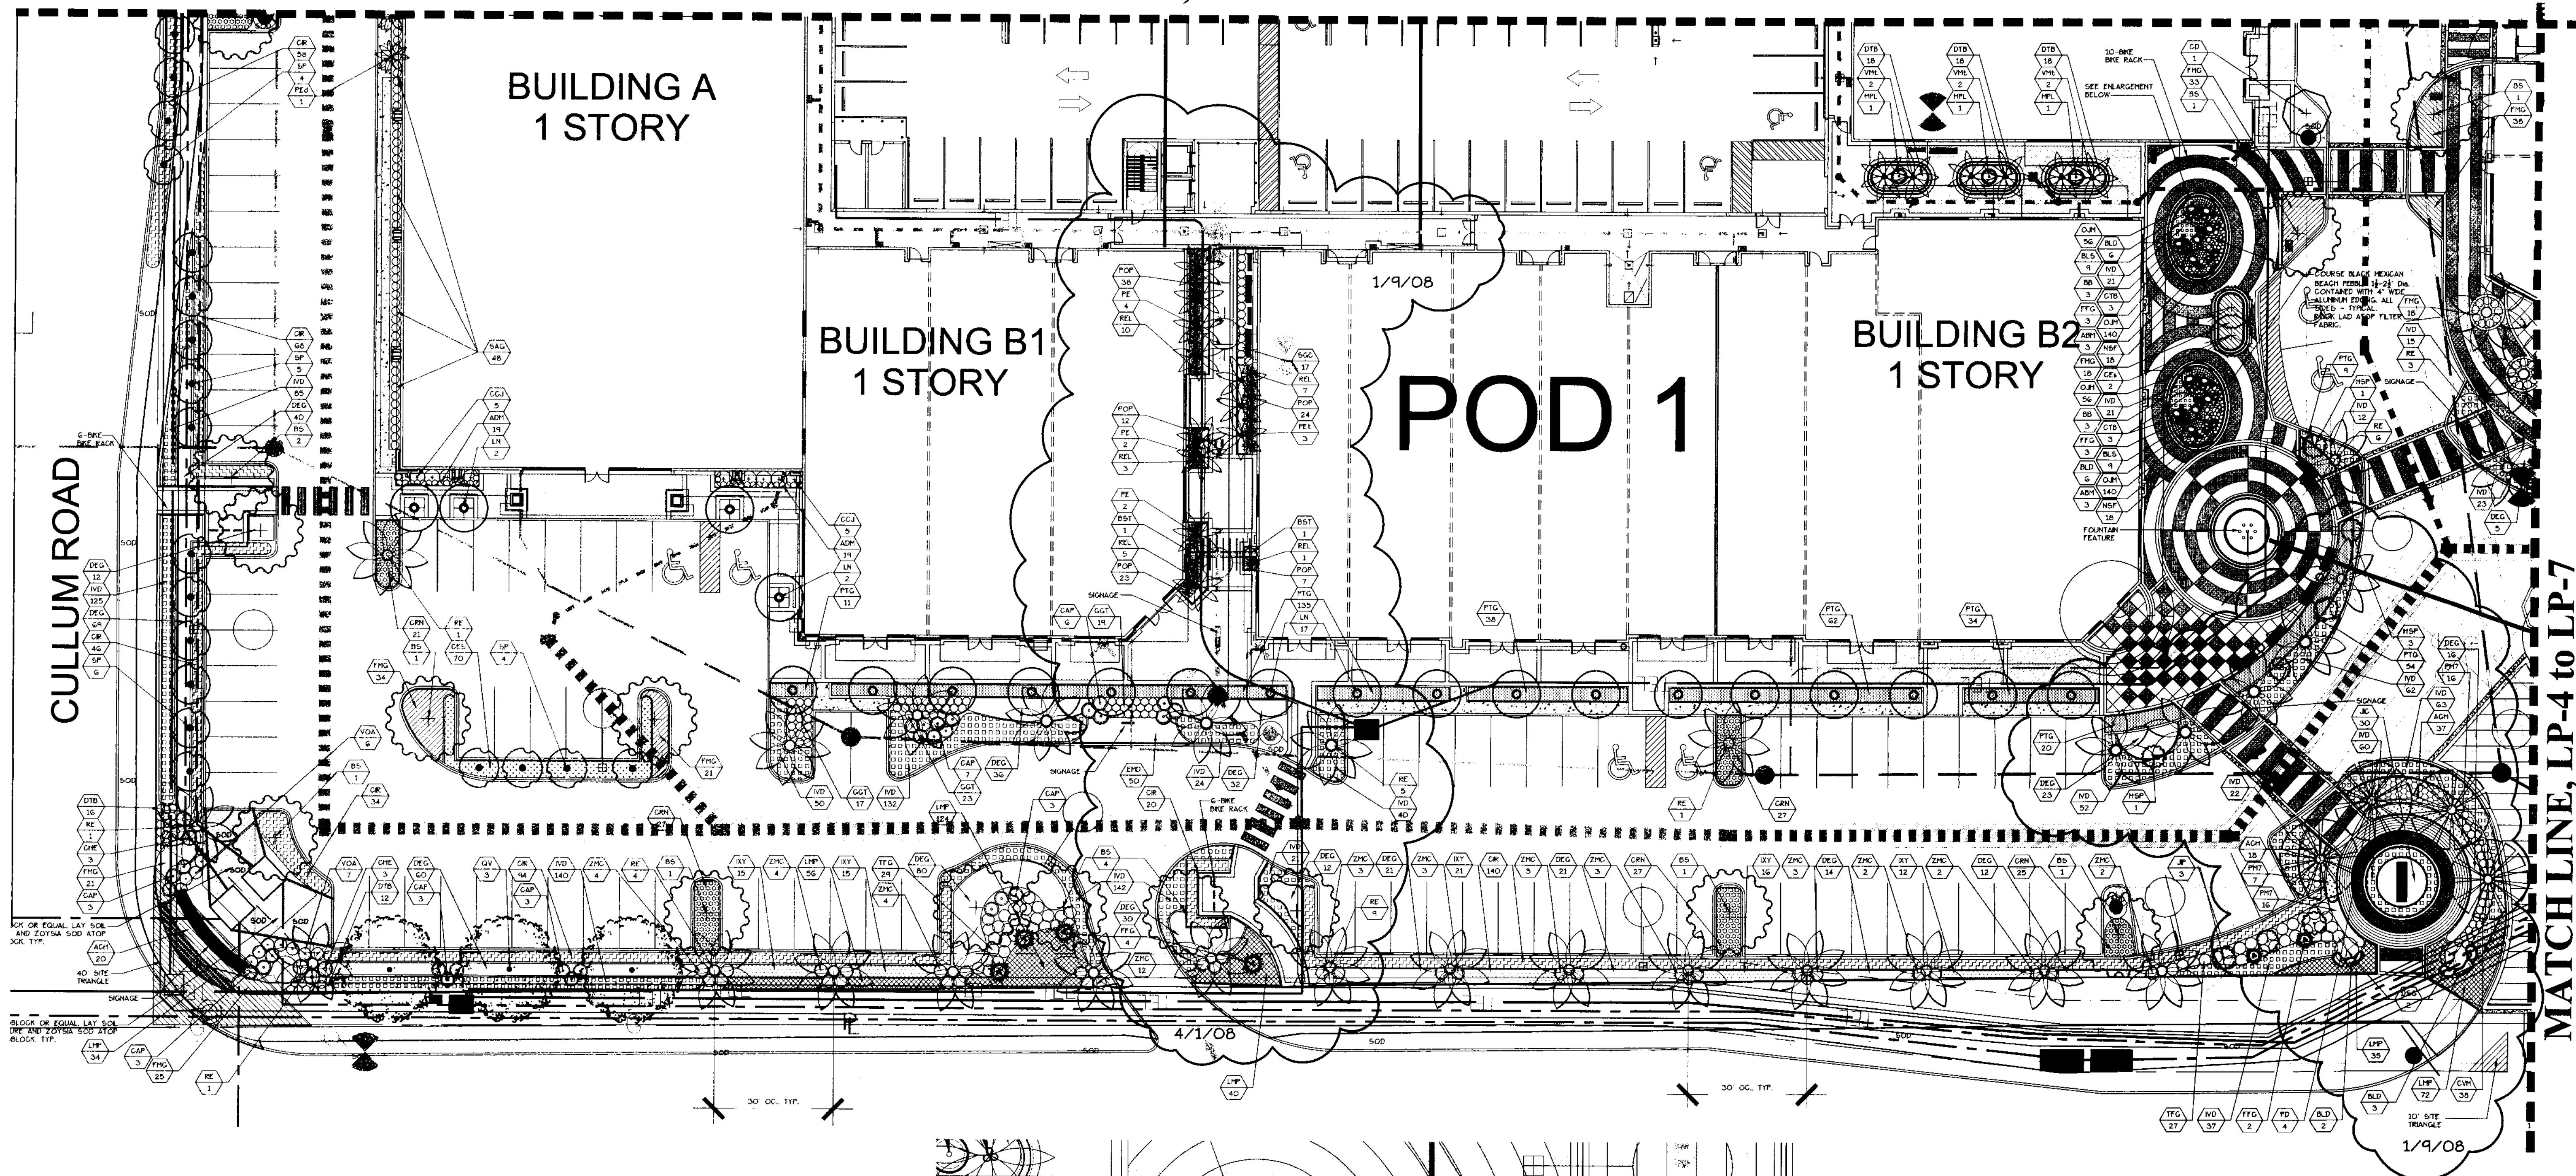

SCALE: 1" = 20'-0"

SCALE: 1/8" = 1'-0"