

Issue:	Date:
City of CC Submittal	05-01-06
Revision #1	08-16-06
Revision #2	10-1-06
Revision #9	12-18-06
Revision #10	1-9-07
Revision #11	3-1-07



**DORSKY
HODGSON
PARRISH
YUE**

AA 26001261

Architecture
Planning
Interiors
Environmental
Graphics

Cleveland
Fort Lauderdale
Washington DC



Ft. Lauderdale, Florida 33394
Phone (954) 524-8686
Fax (954) 524-8604

The Promenade at Coconut Creek

LANDSCAPE PLAN

Job No.: 2005413

LP-5

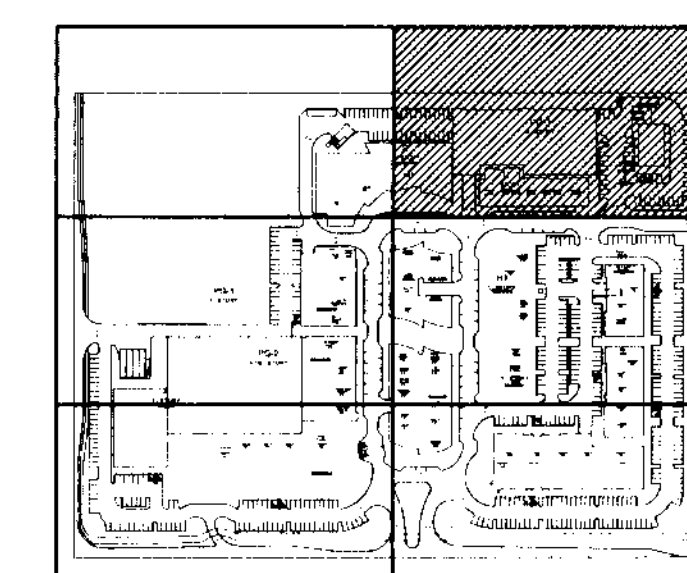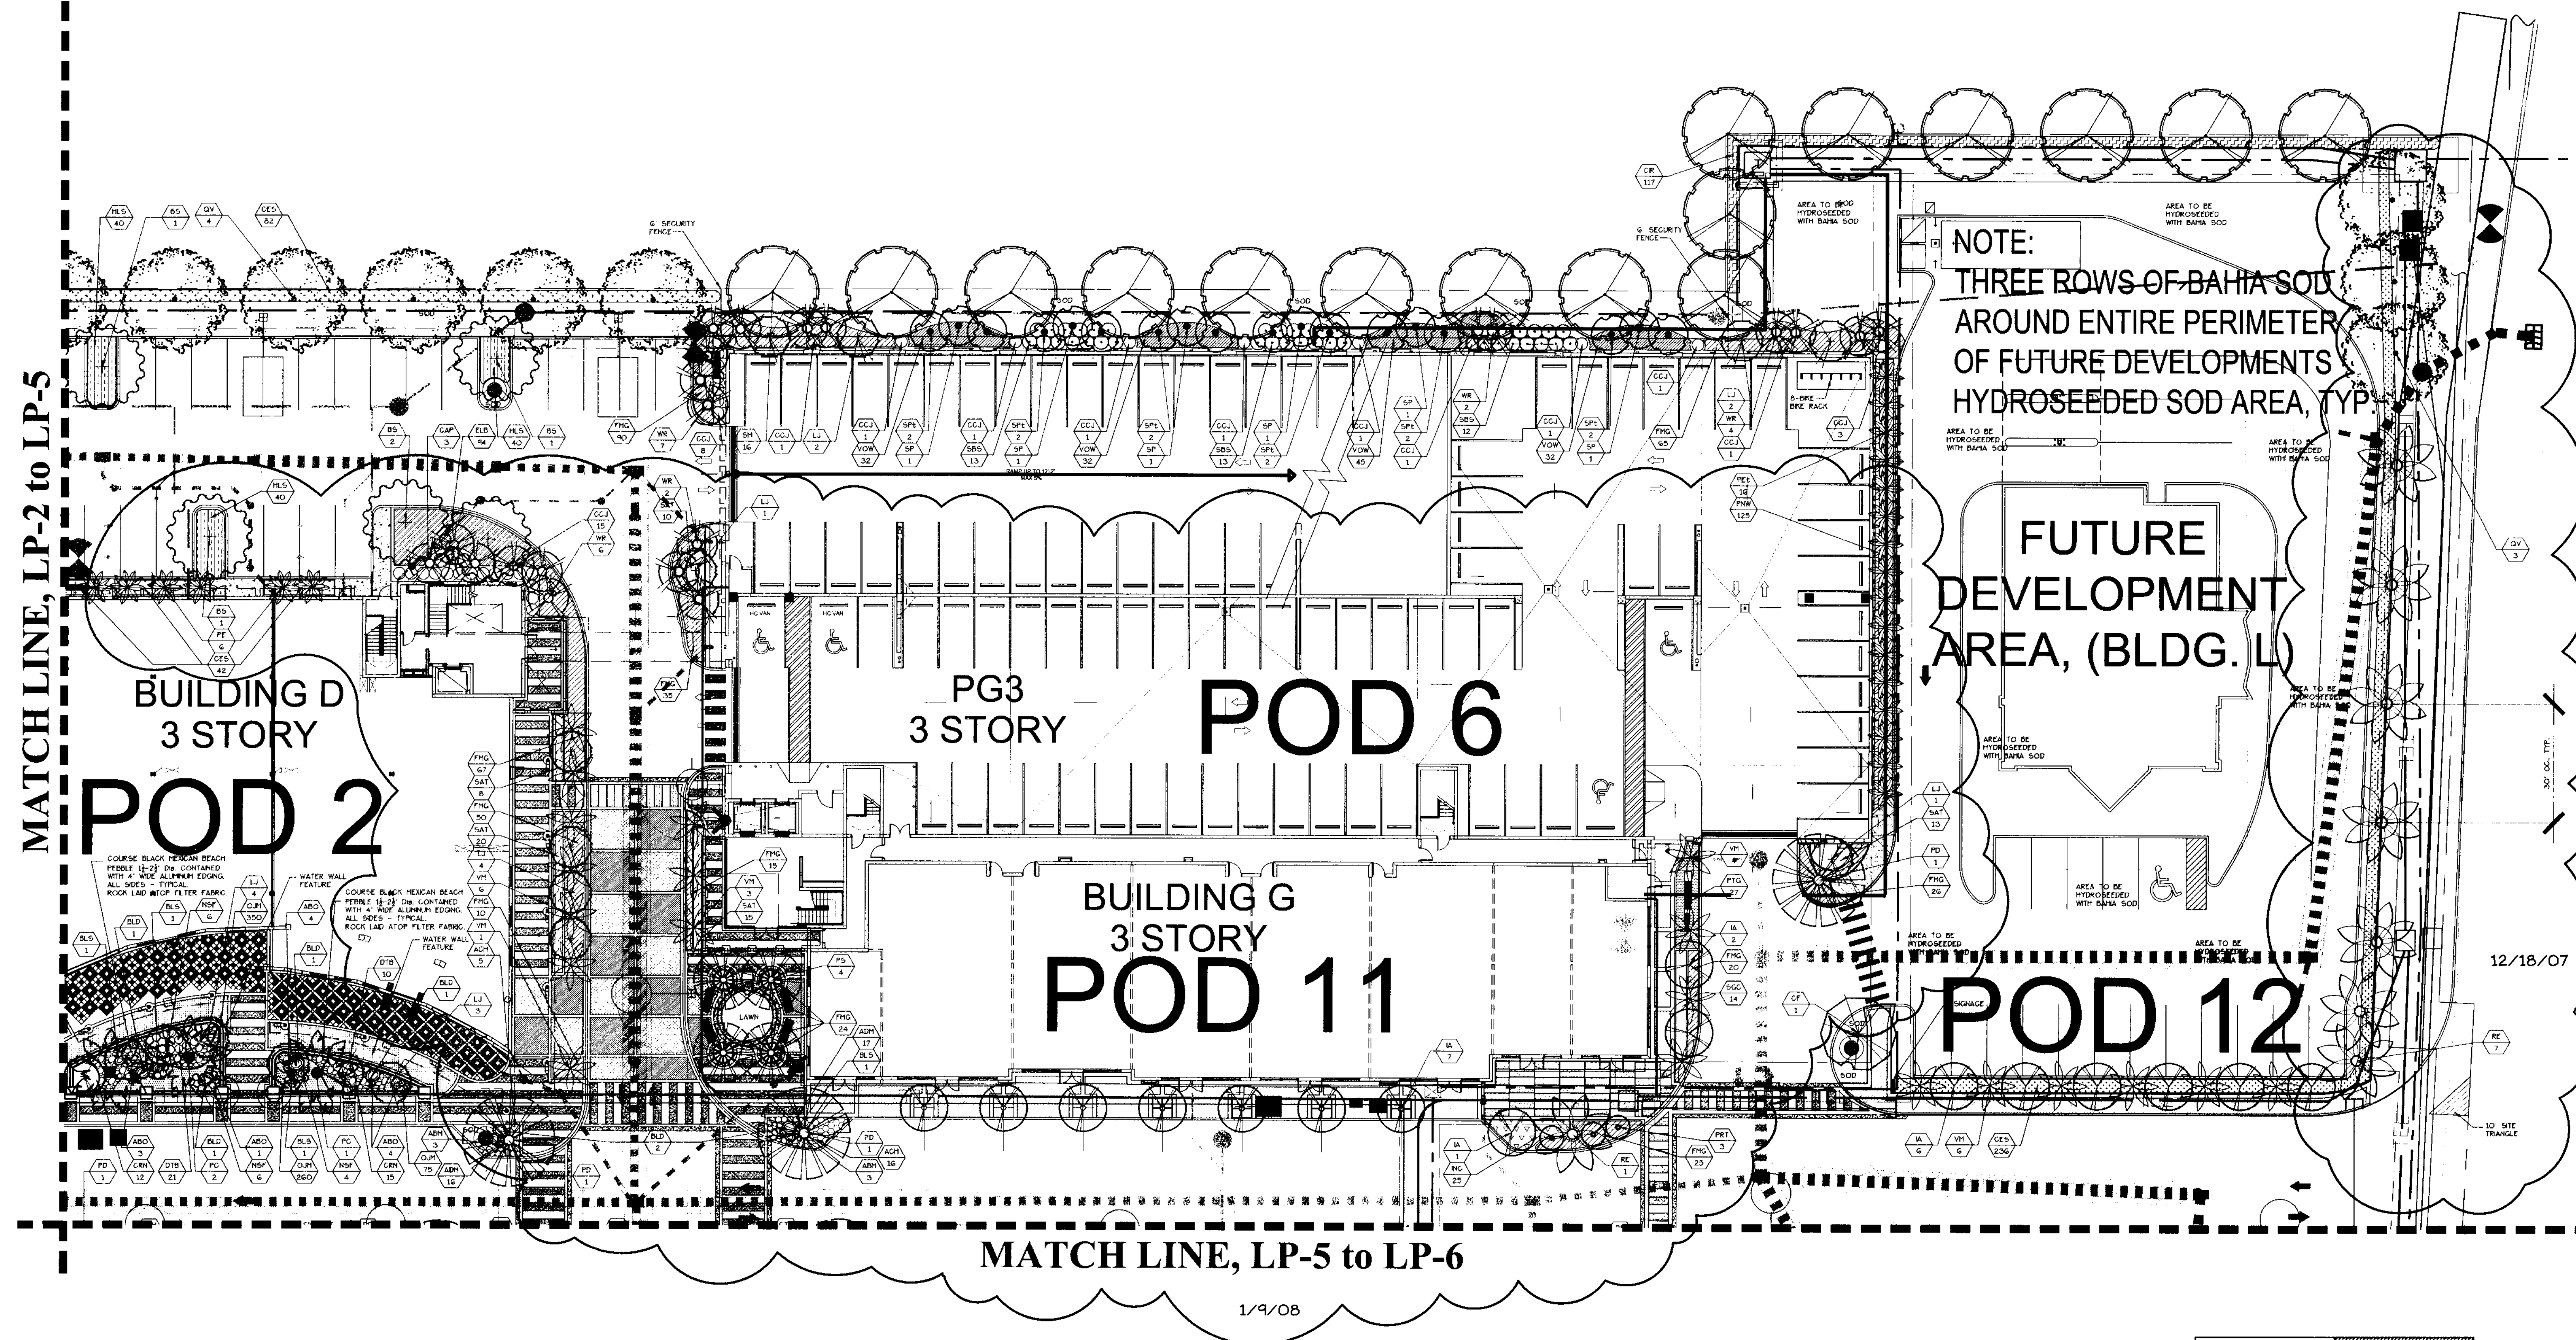

KEY PLANS

SCALE: 1" = 20'