

MATCH LINE, LP-3 to LP-6

MATCH LINE, LP-5 to LP-6

4/1/08

ARCHITECTURE
LANDSCAPE ARCHITECTURE
INTERIOR DESIGN
GOVERNMENTAL PROFESSIONS
ARCHITECTURAL ALLIANCE
812 S.W. FOURTH AVENUE, FORT LAUDERDALE, FLORIDA 33315
TEL: (954) 774-0000 FAX: (954) 774-0001 E-MAIL: info@aa-arch.com

HUGH JOHNSON
RLA # C000237

Issue:
City of CC Submittal
Revision #1
Revision #2
Revision #9
Revision #10
Revision #11



**DORSKY
HODGSON
PARRISH
YUE**

AA 26001261

Architecture
Planning
Interiors
Environmental
Graphics


Cleveland
Fort Lauderdale
Washington DC

Fort Lauderdale, Florida 33394
Phone (954) 524-8686
Fax (954) 524-8694


The Promenade at Coconut Creek
Date: SOUTH WEST CORNER OF LYONS ROAD AND WILES ROAD, COCONUT CREEK, FLORIDA

**LANDSCAPE
PLAN**
Job No.:
200513

LP-6

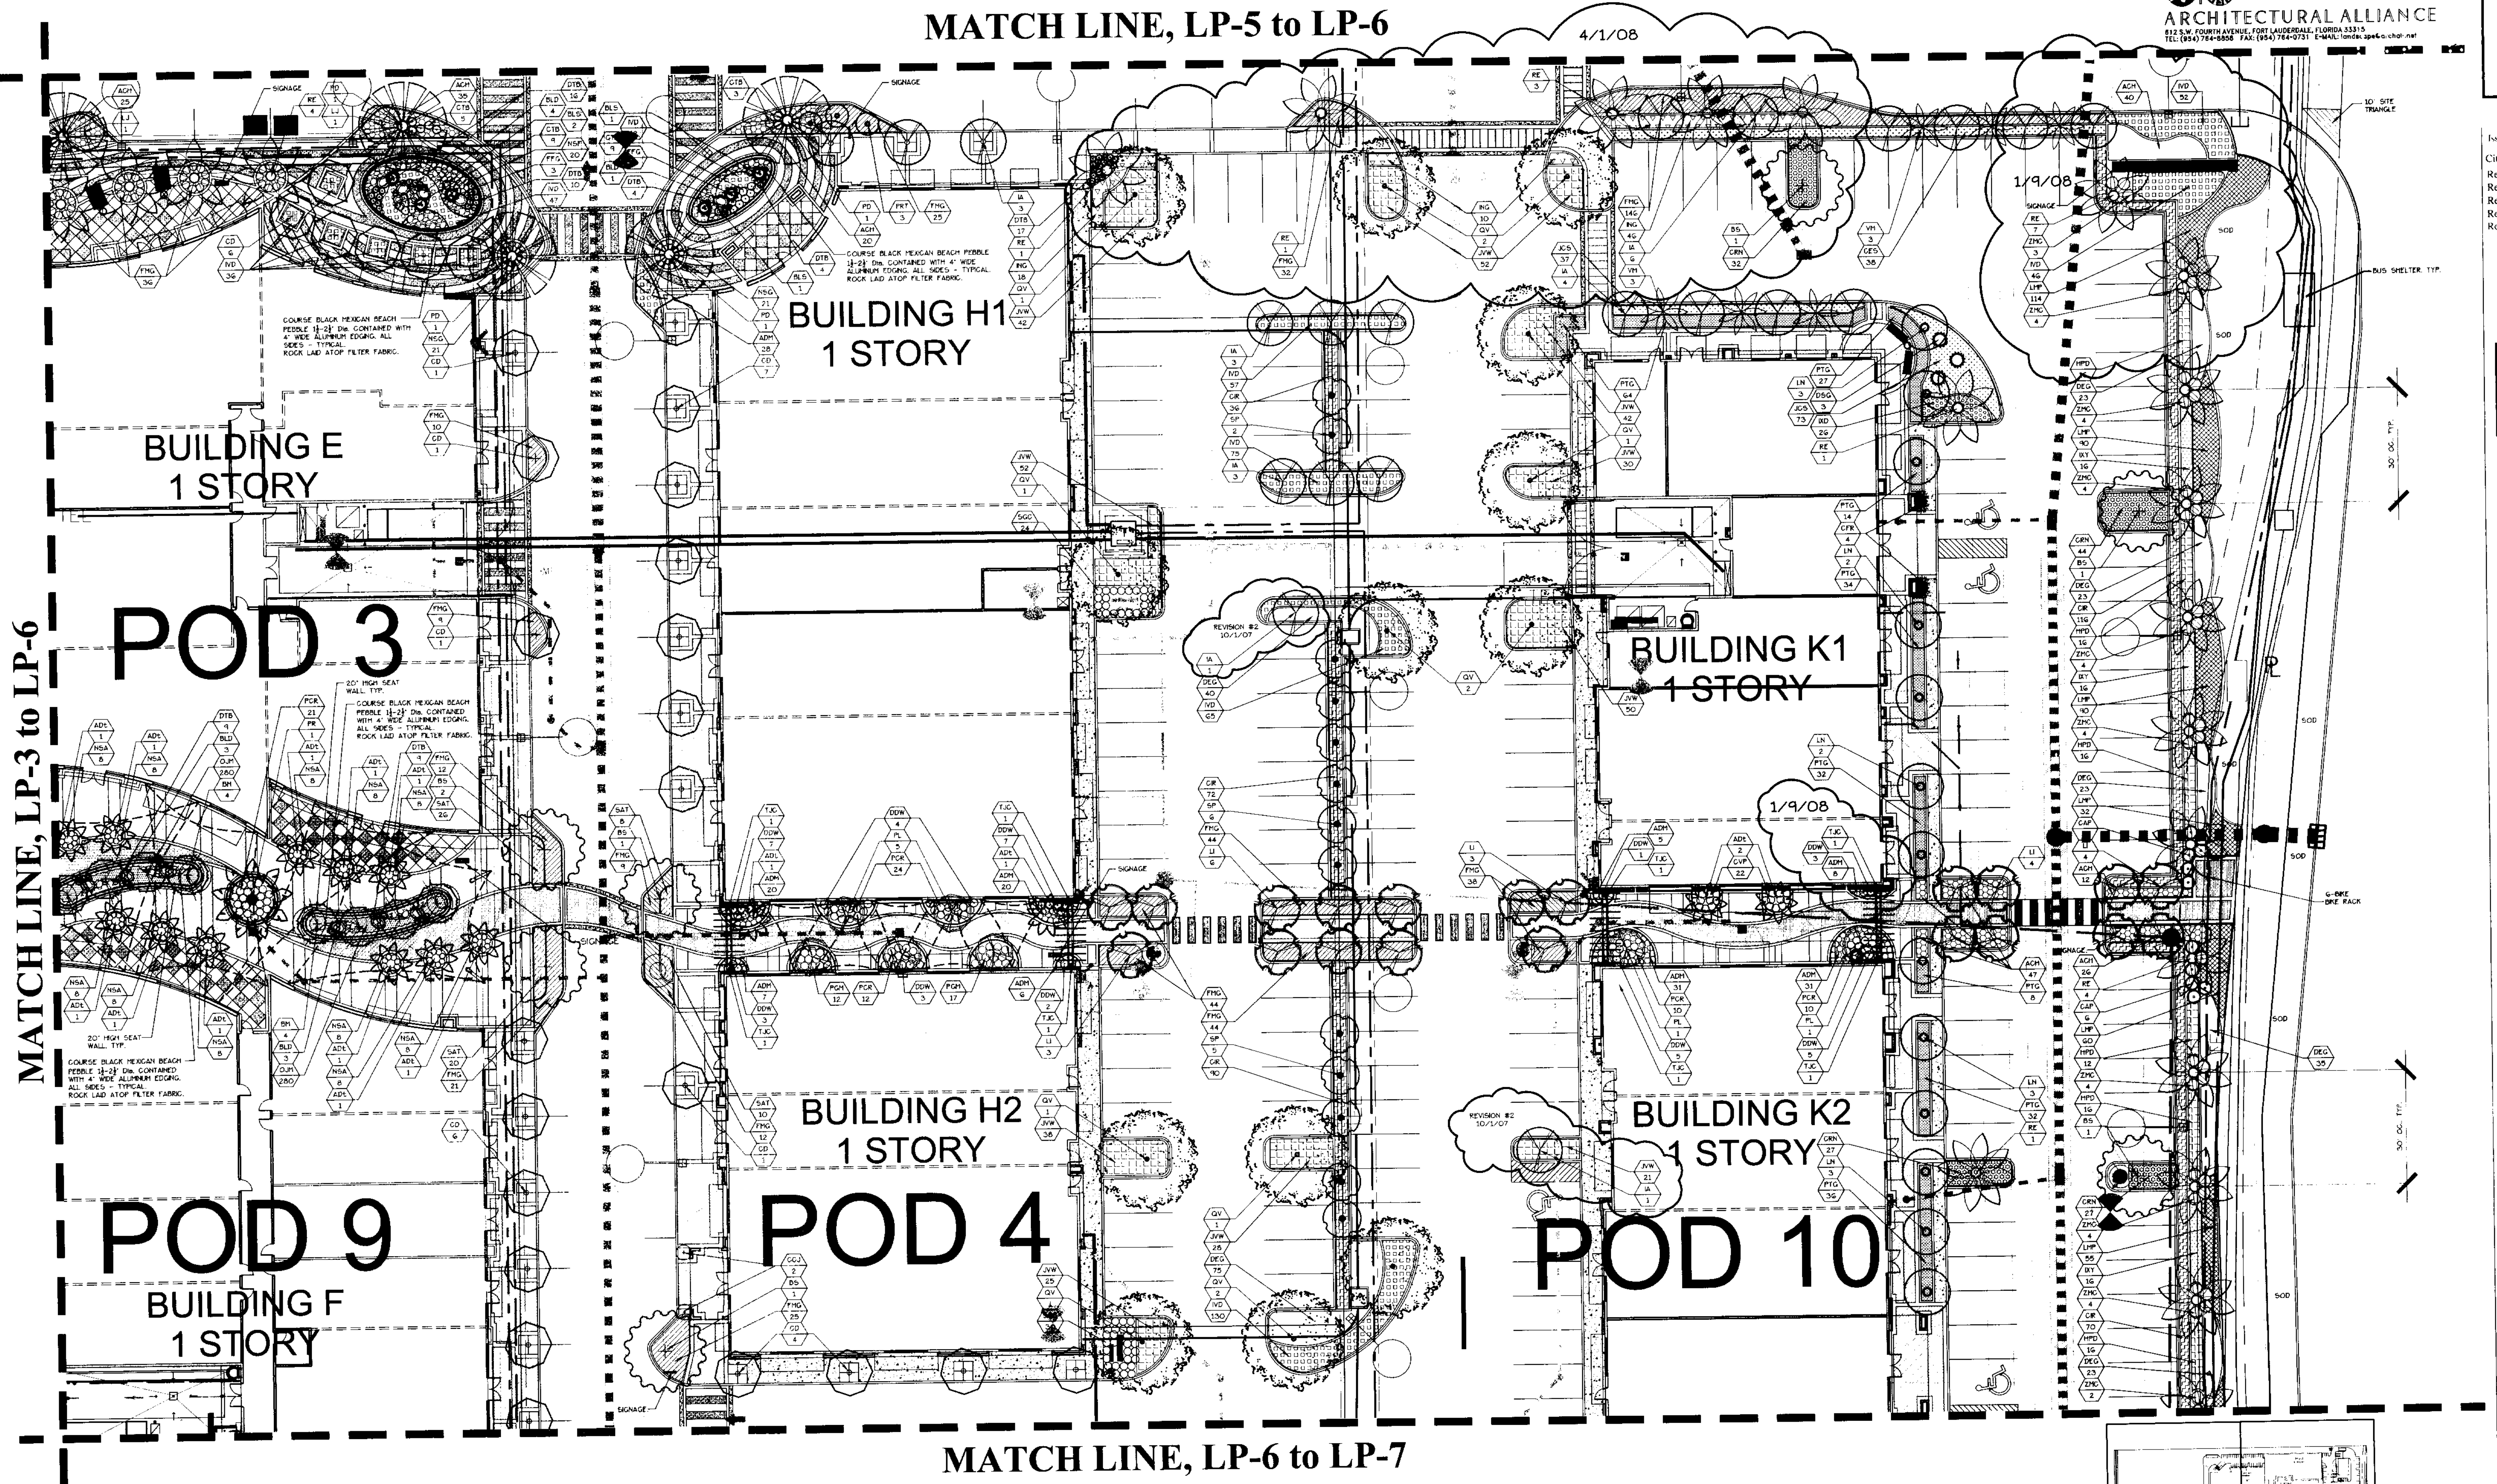

MATCH LINE, LP-6 to LP-7

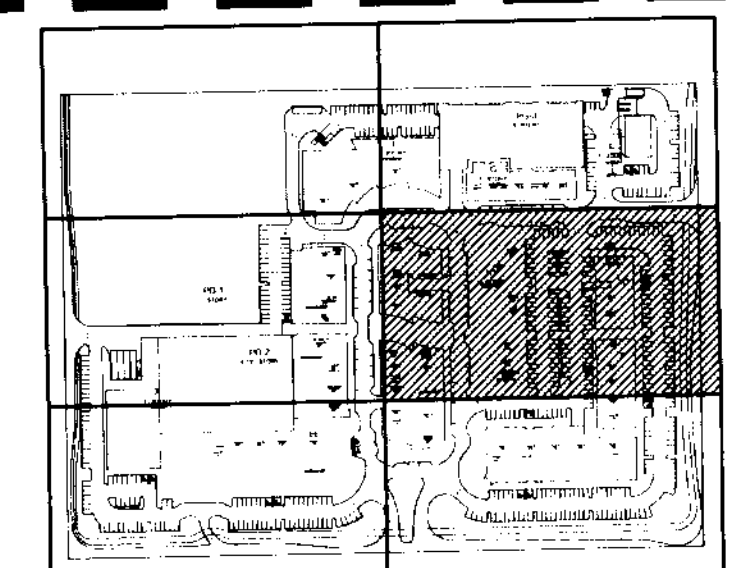

KEY PLAN
SCALE: 1" = 20'-0"