

MATCH LINE, LP-4 to LP-7

MATCH LINE, LP-6 to LP-7

ARCHITECTURE
LANDSCAPE ARCHITECTURE
INTERIOR DESIGN
GOVERNMENTAL PROCESSING

ARCHITECTURAL ALLIANCE
812 S.W. FOURTH AVENUE, FORT LAUDERDALE, FLORIDA 33315
TEL (954) 784-8008 FAX (954) 784-0731 E-MAIL: landscap@archall.net

HUGH JOHNSON
REA # C000237

Issue:	Date:
City of CC Submittal	05-01-07
Revision #1	08-16-07
Revision #2	10-1-07
Revision #9	12-18-07
Revision #10	1-9-08
Revision #11	4-1-08



**DORSKY
HODGSON
PARRISH
YUE**

AA 26001261

Architecture
Planning
Interiors
Environmental
Graphics

Cleveland
Fort Lauderdale
Washington DC

Ft. Lauderdale, Florida 33394
Phone (954) 524-8686
Fax (954) 524-8604

The Promenade at Coconut Creek

LANDSCAPE
PLAN



Job No.: 2005153

Drawn: [blank]
Checked: [blank]
Date: [blank]

SOUTH WEST CORNER OF LYONS ROAD AND WILES ROAD, COCONUT CREEK, FLORIDA

ALL RIGHTS RESERVED


LP-7

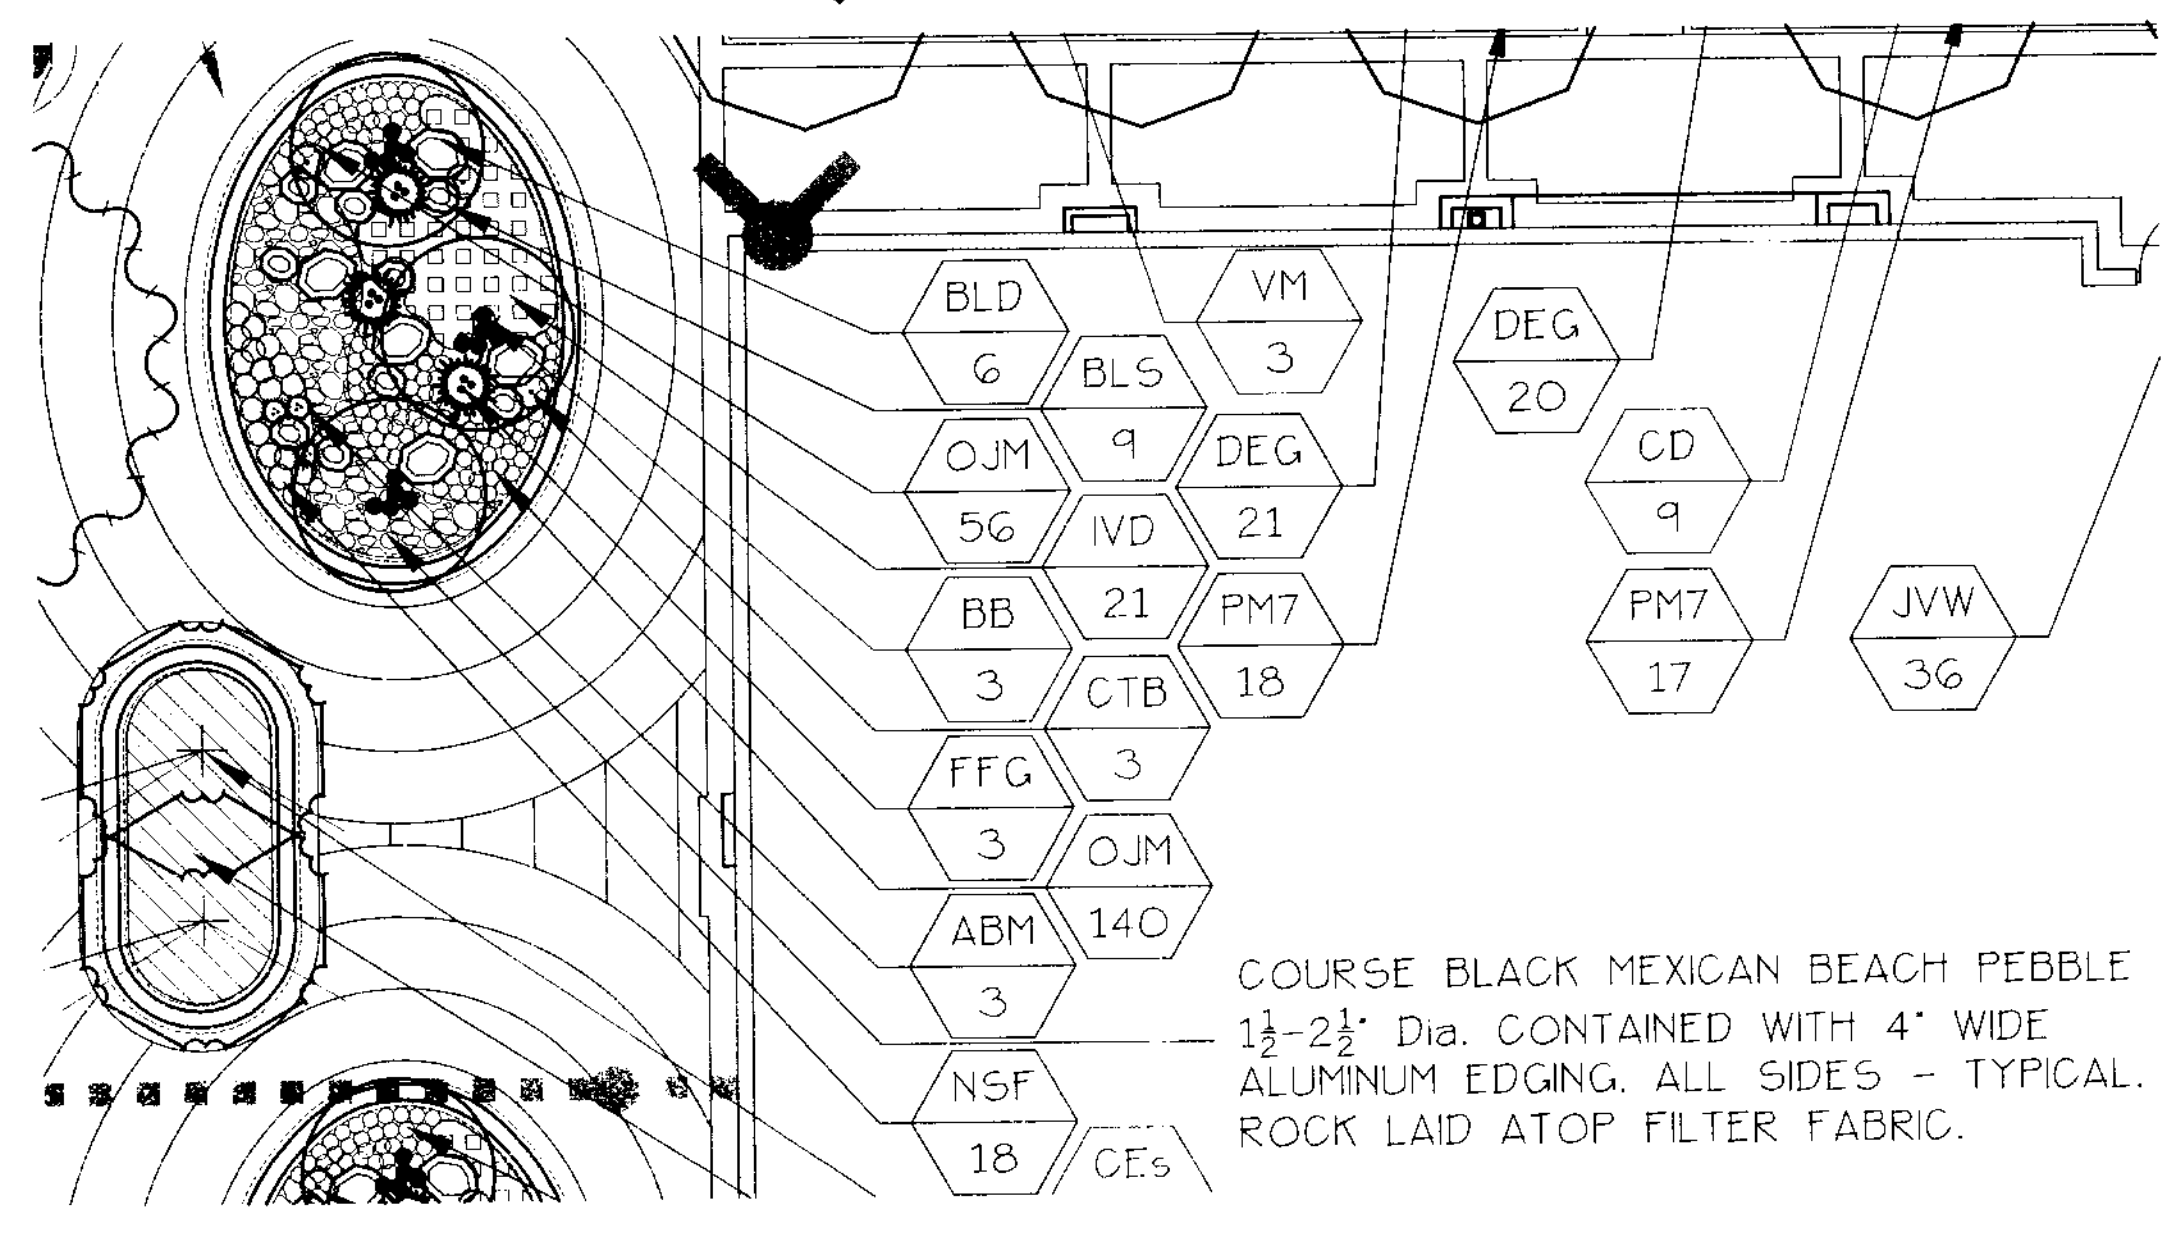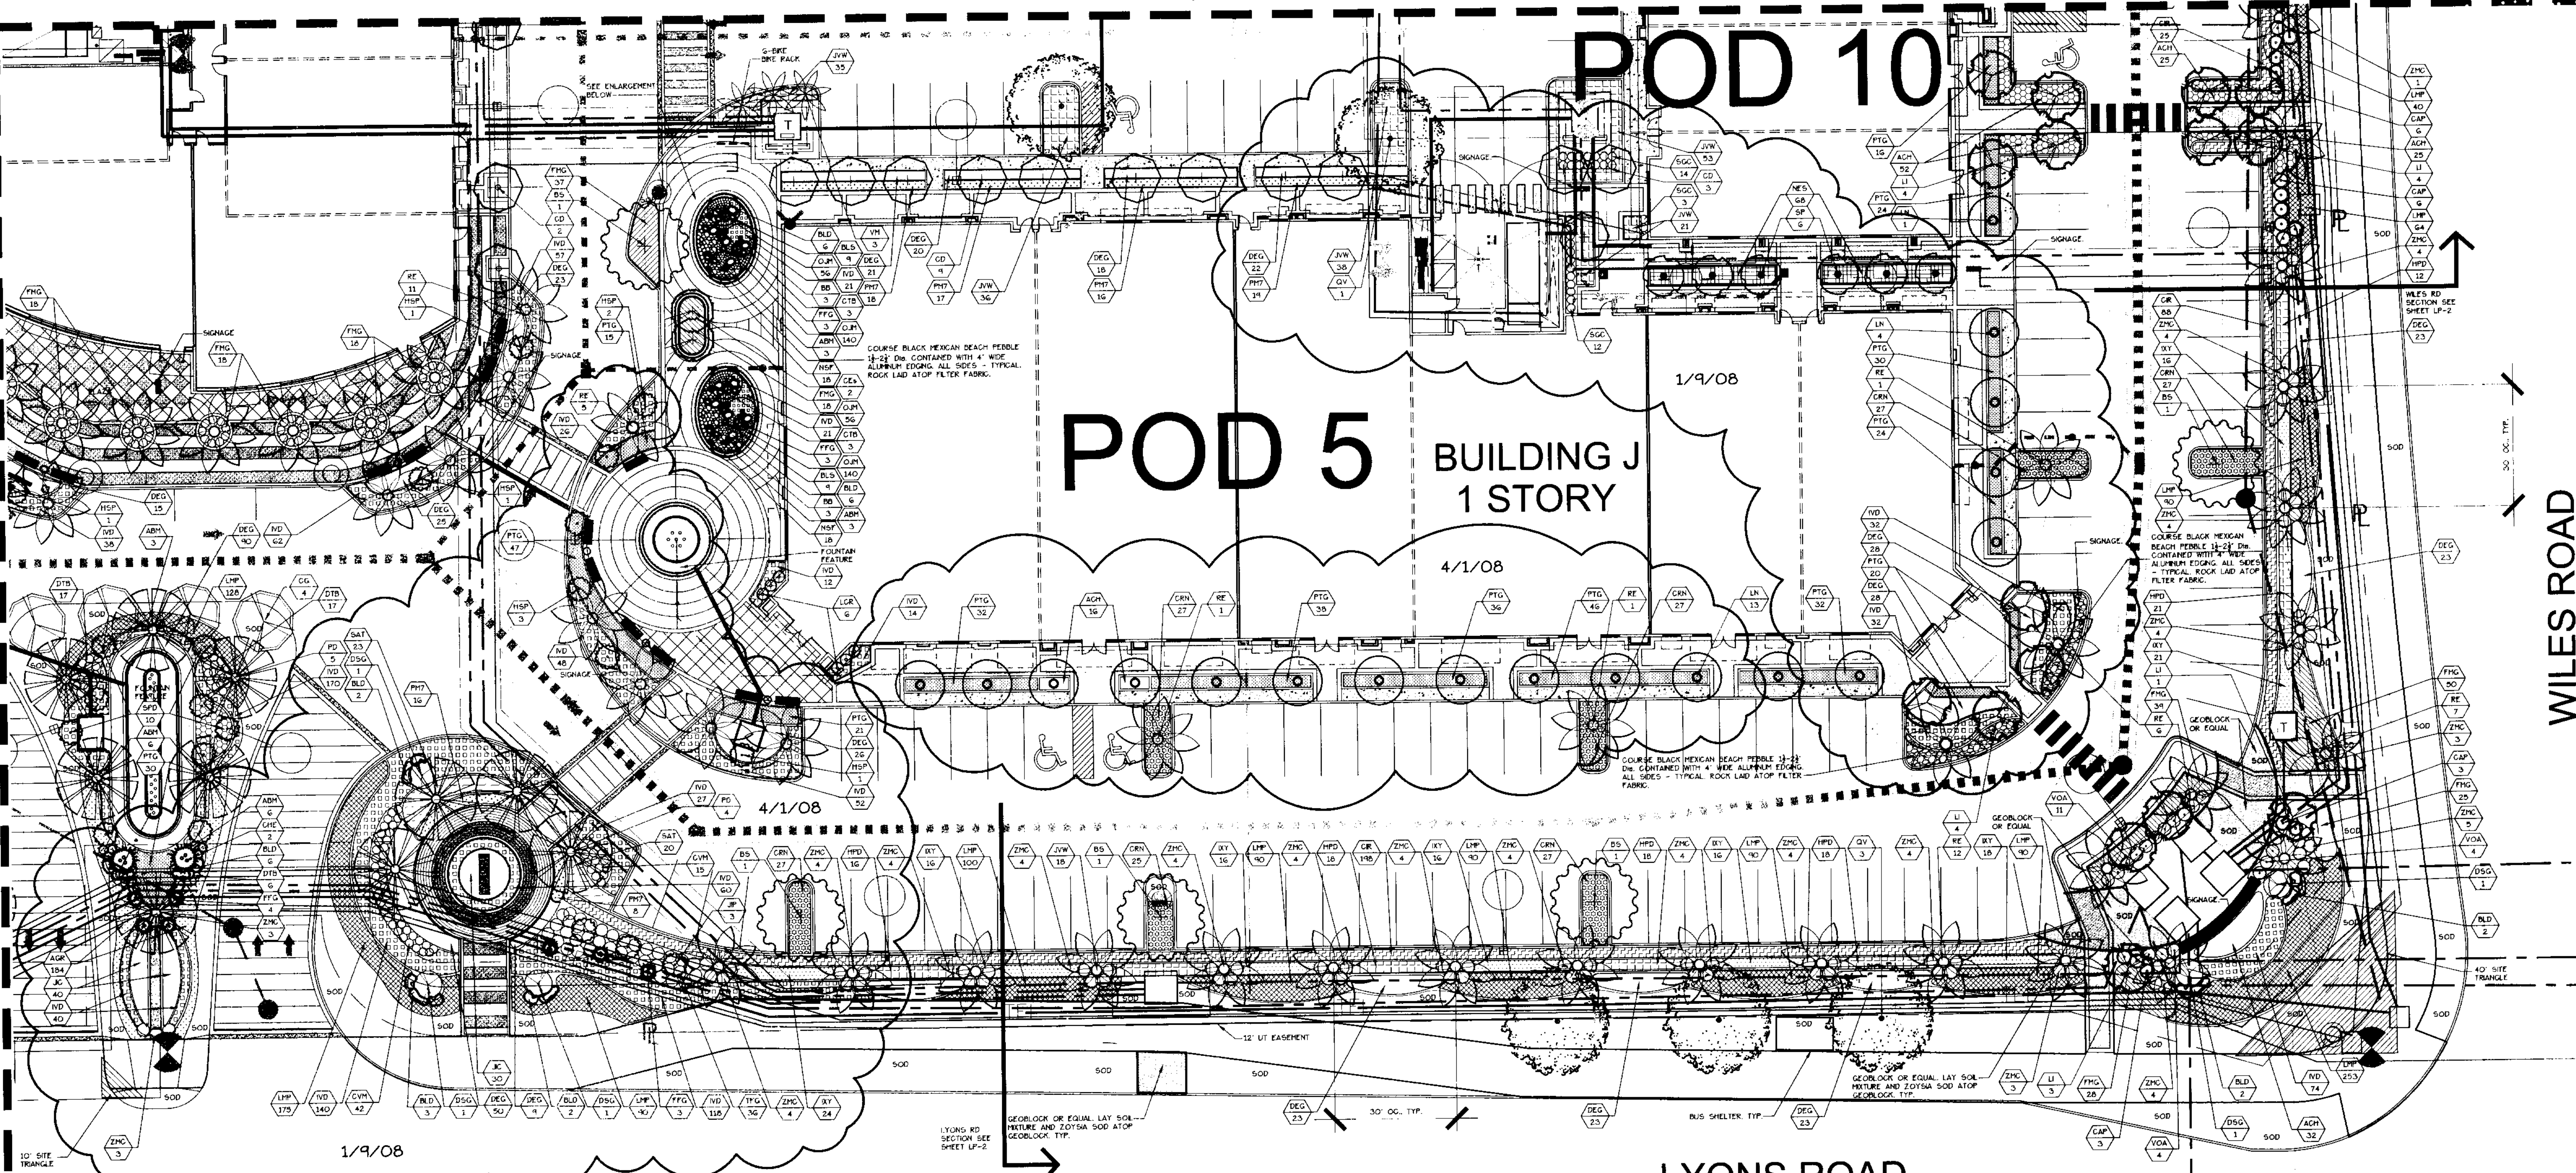

COURSE BLACK MEXICAN BEACH PEBBLE
1 1/2 - 2 1/2" Dia. CONTAINED WITH 4" WIDE
ALUMINUM EDGING. ALL SIDES - TYPICAL.
ROCK LAID ATOP FILTER FABRIC.

ENLARGEMENT OF OVAL SEAT WALL PLANTER, TYP.

SCALE: 1/8" = 1'-0"

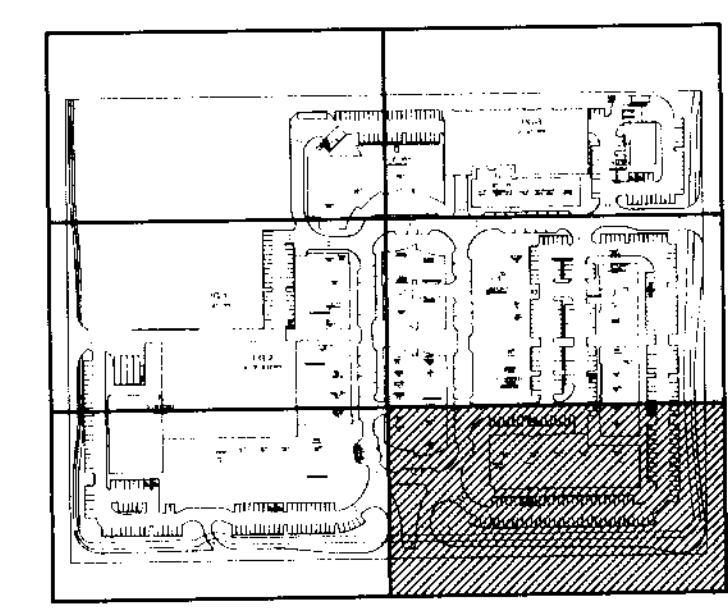

KEY PLAN

SCALE: 1" = 20'-0"